


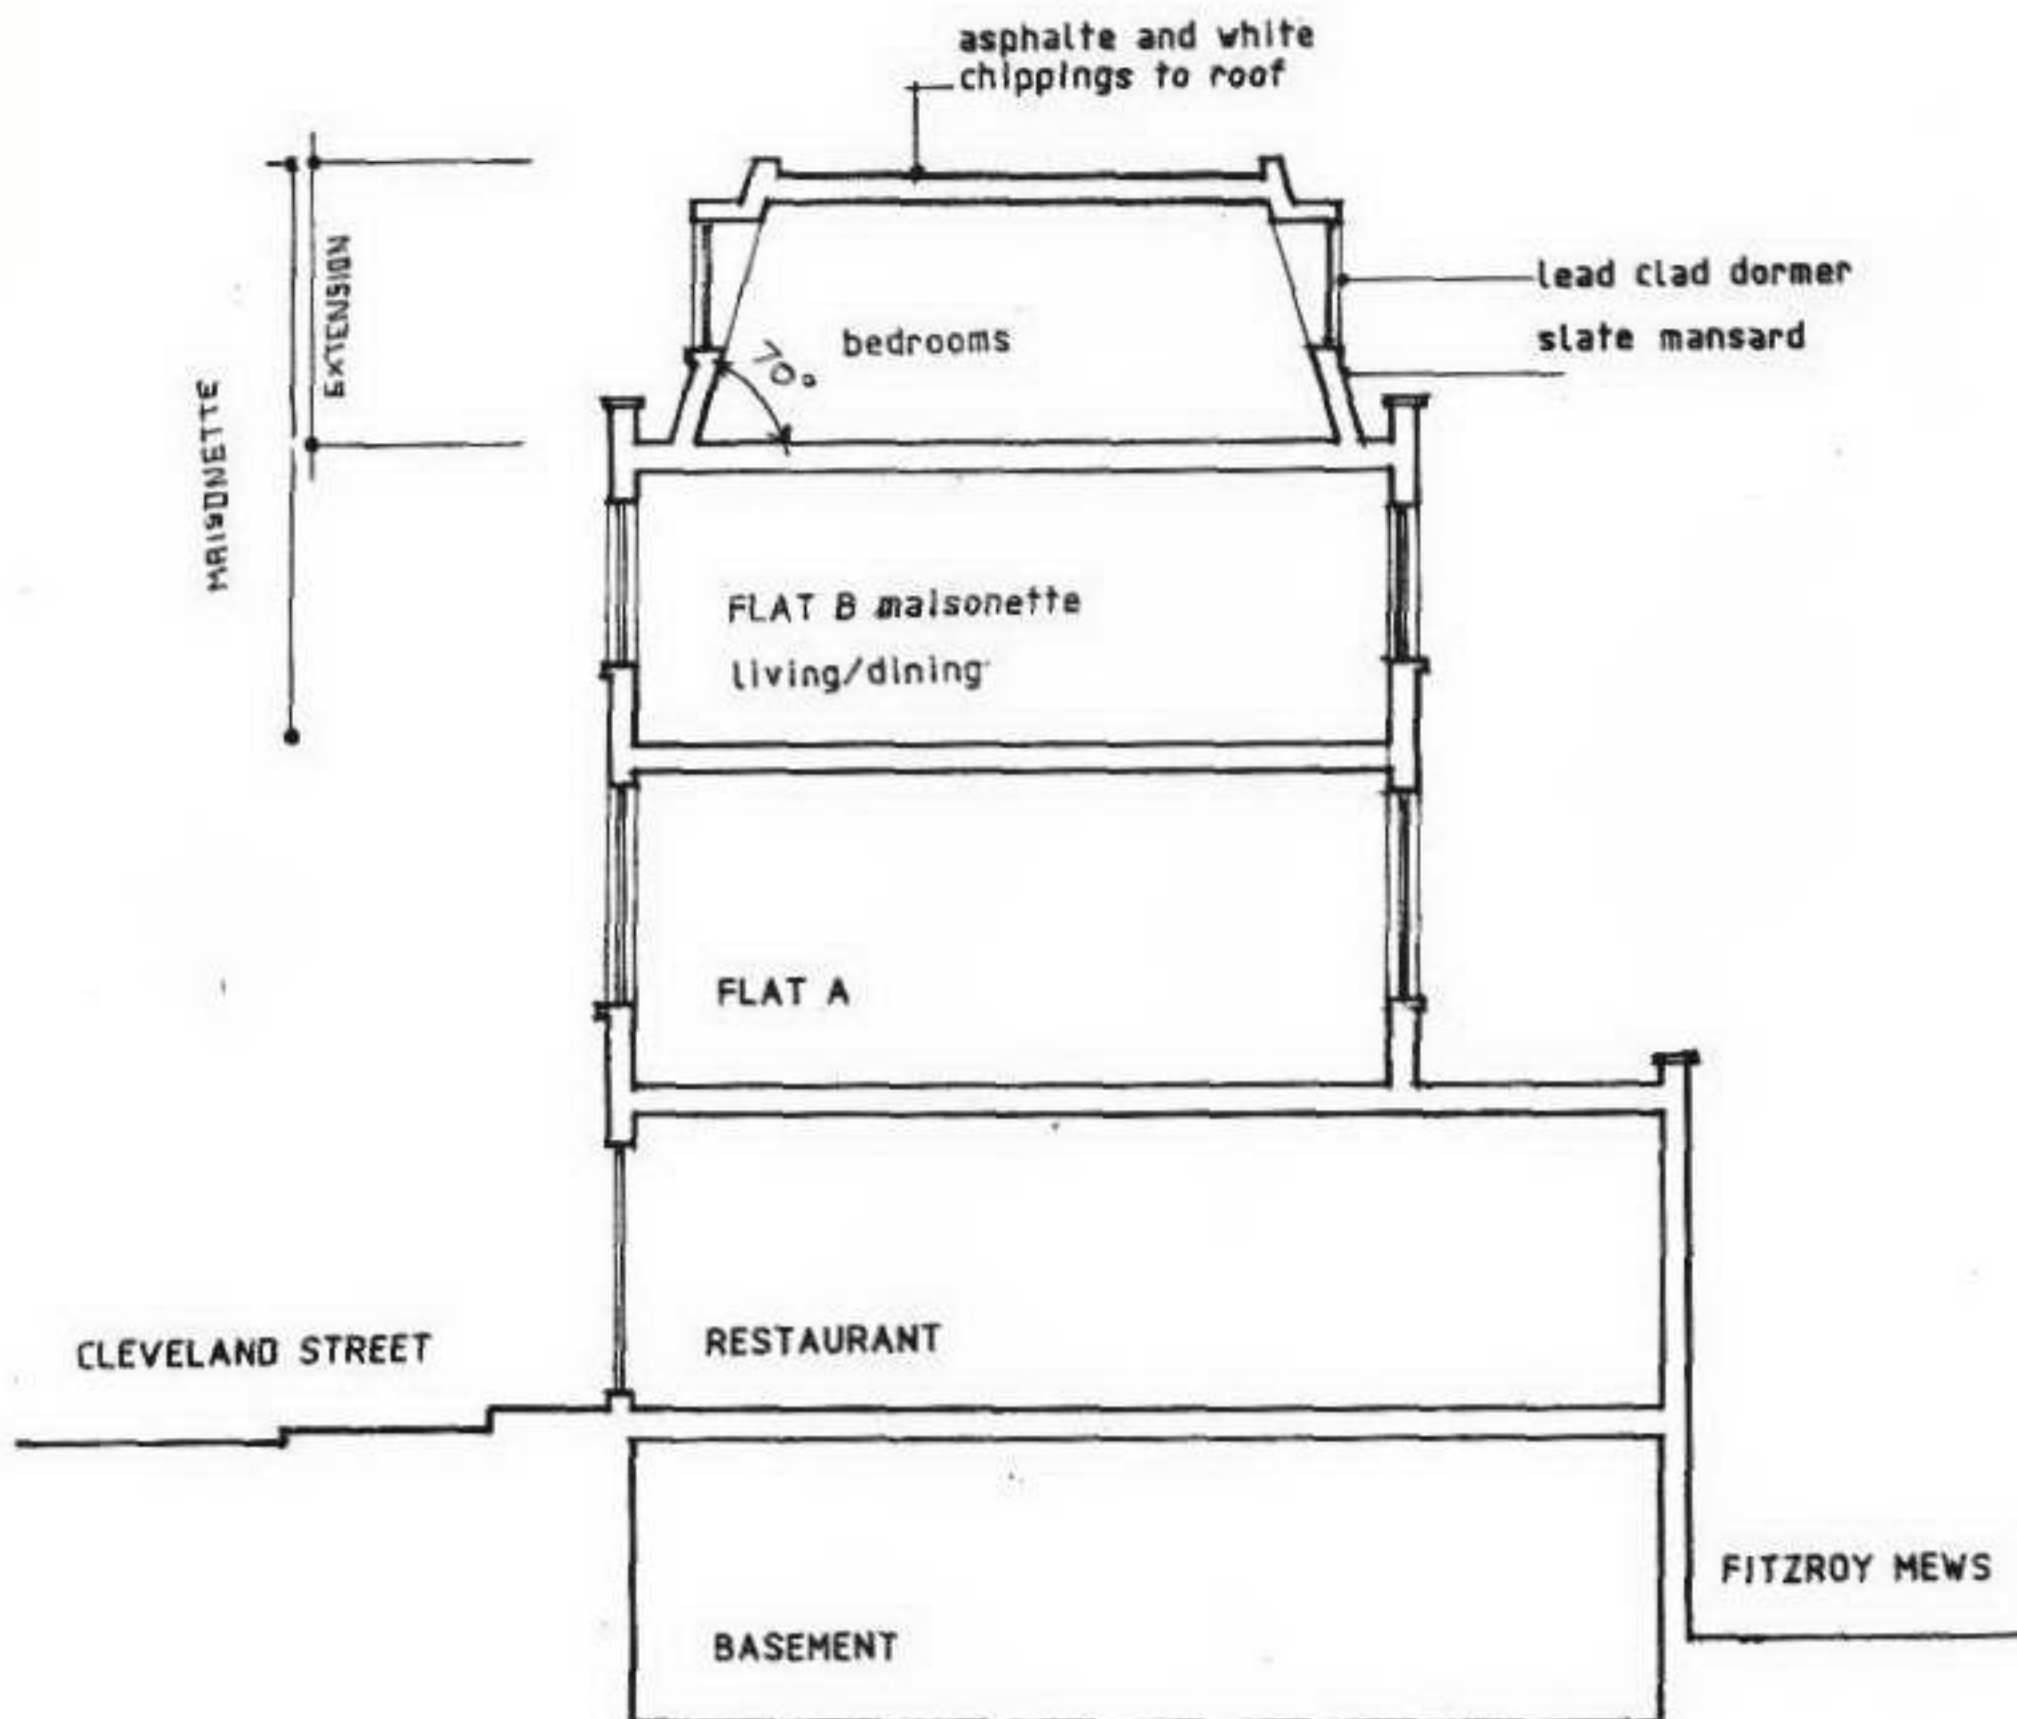

RECEIVED
20 MAR 2007

Revision Notes	Client Project Project Address	Pearl & Coutts Cleveland Street 100 Cleveland Street W1T 6NS	Date: 09.03.07	 AccentBDA Suite A - Grove Mews Forty Two - The Grove LONDON W5 5UH UK Tel: +44 (0)20 8940 0991 Fax: +44 (0)20 8940 1961 Email: accentbda@accentbda.com Web: www.accentbda.com
			Scale: 1:100	
	Drawing Name Drawing Location	Proposed Section D:\Client\Pearl & Coutts\Drawings\CS - Pearl\PL_52	Dwg No: PL_52	
			ARCHITECTURE INTERIOR DESIGN	