


ELEVATION ON 'A'

RECEIVED
20 FEB 2007

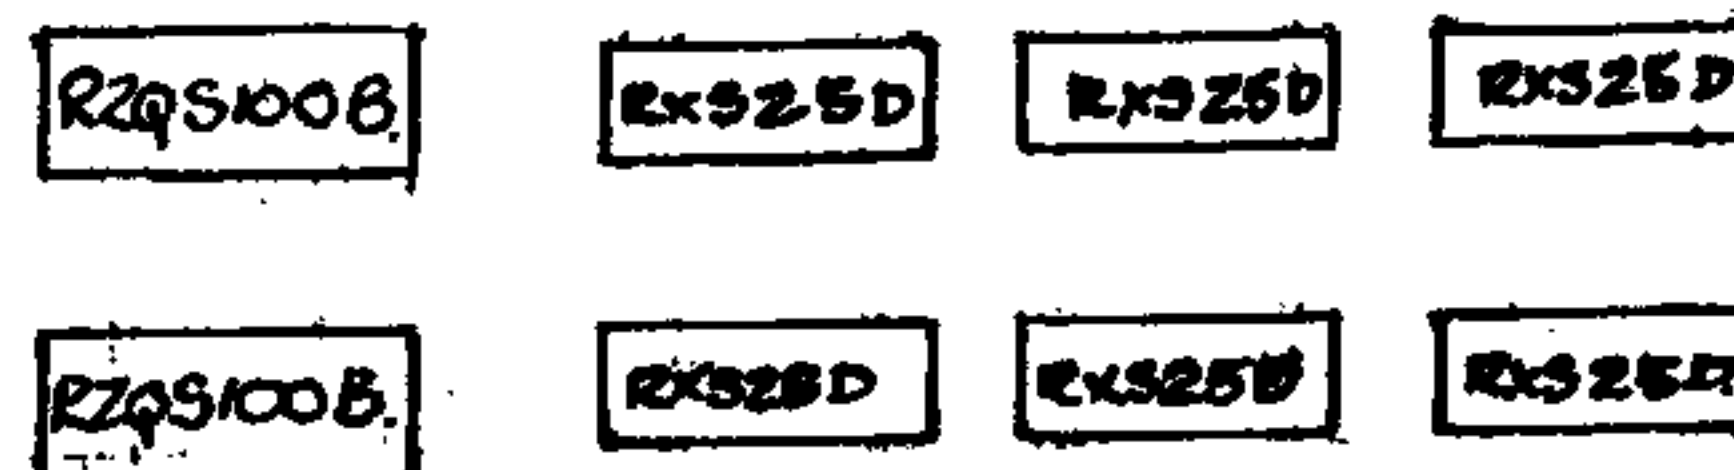

PLAN.

ISSUE	REVISION	DATE	SIG
 PERT BUILDING SERVICES LTD AIR CONDITIONING & ENVIRONMENTAL ENGINEERS			
CLIENT	PETER J FRENCH RIBA		
PROJECT	37 EAGLE STREET - LONDON WC1A 1JA		
TITLE	PROPOSED CONDENSING UNIT LAYOUT		
DRAWN	Q.S.R.	DATE	01/07
SCALE	1:50		
DRG. No.	49100406/4		ISSUE No.