



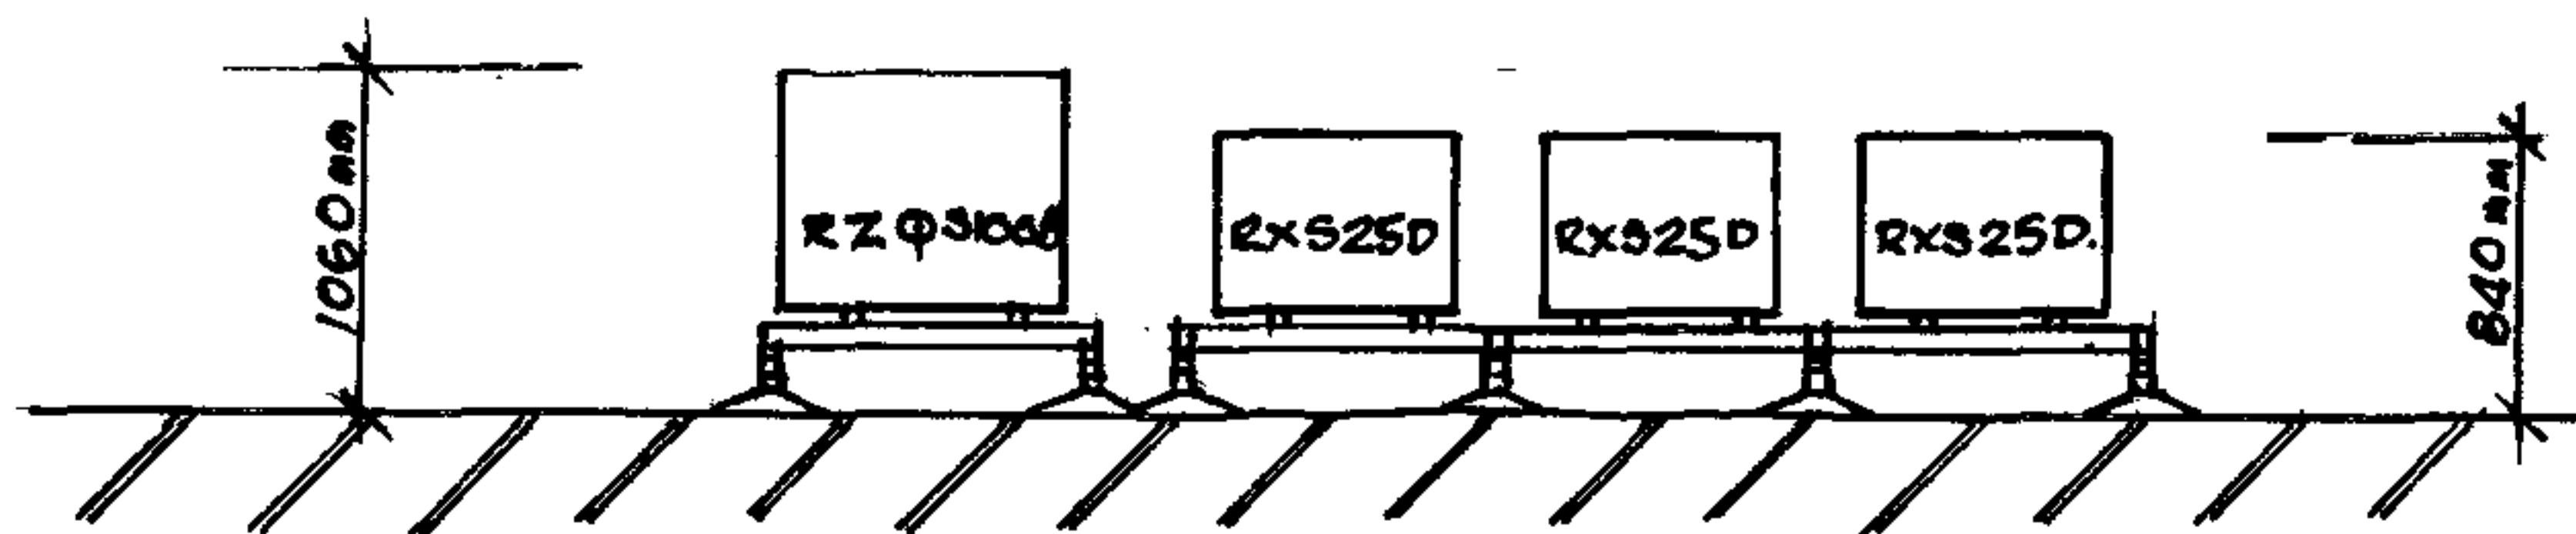

ELEVATION ON 'A'

RECEIVED
20 FEB 2007

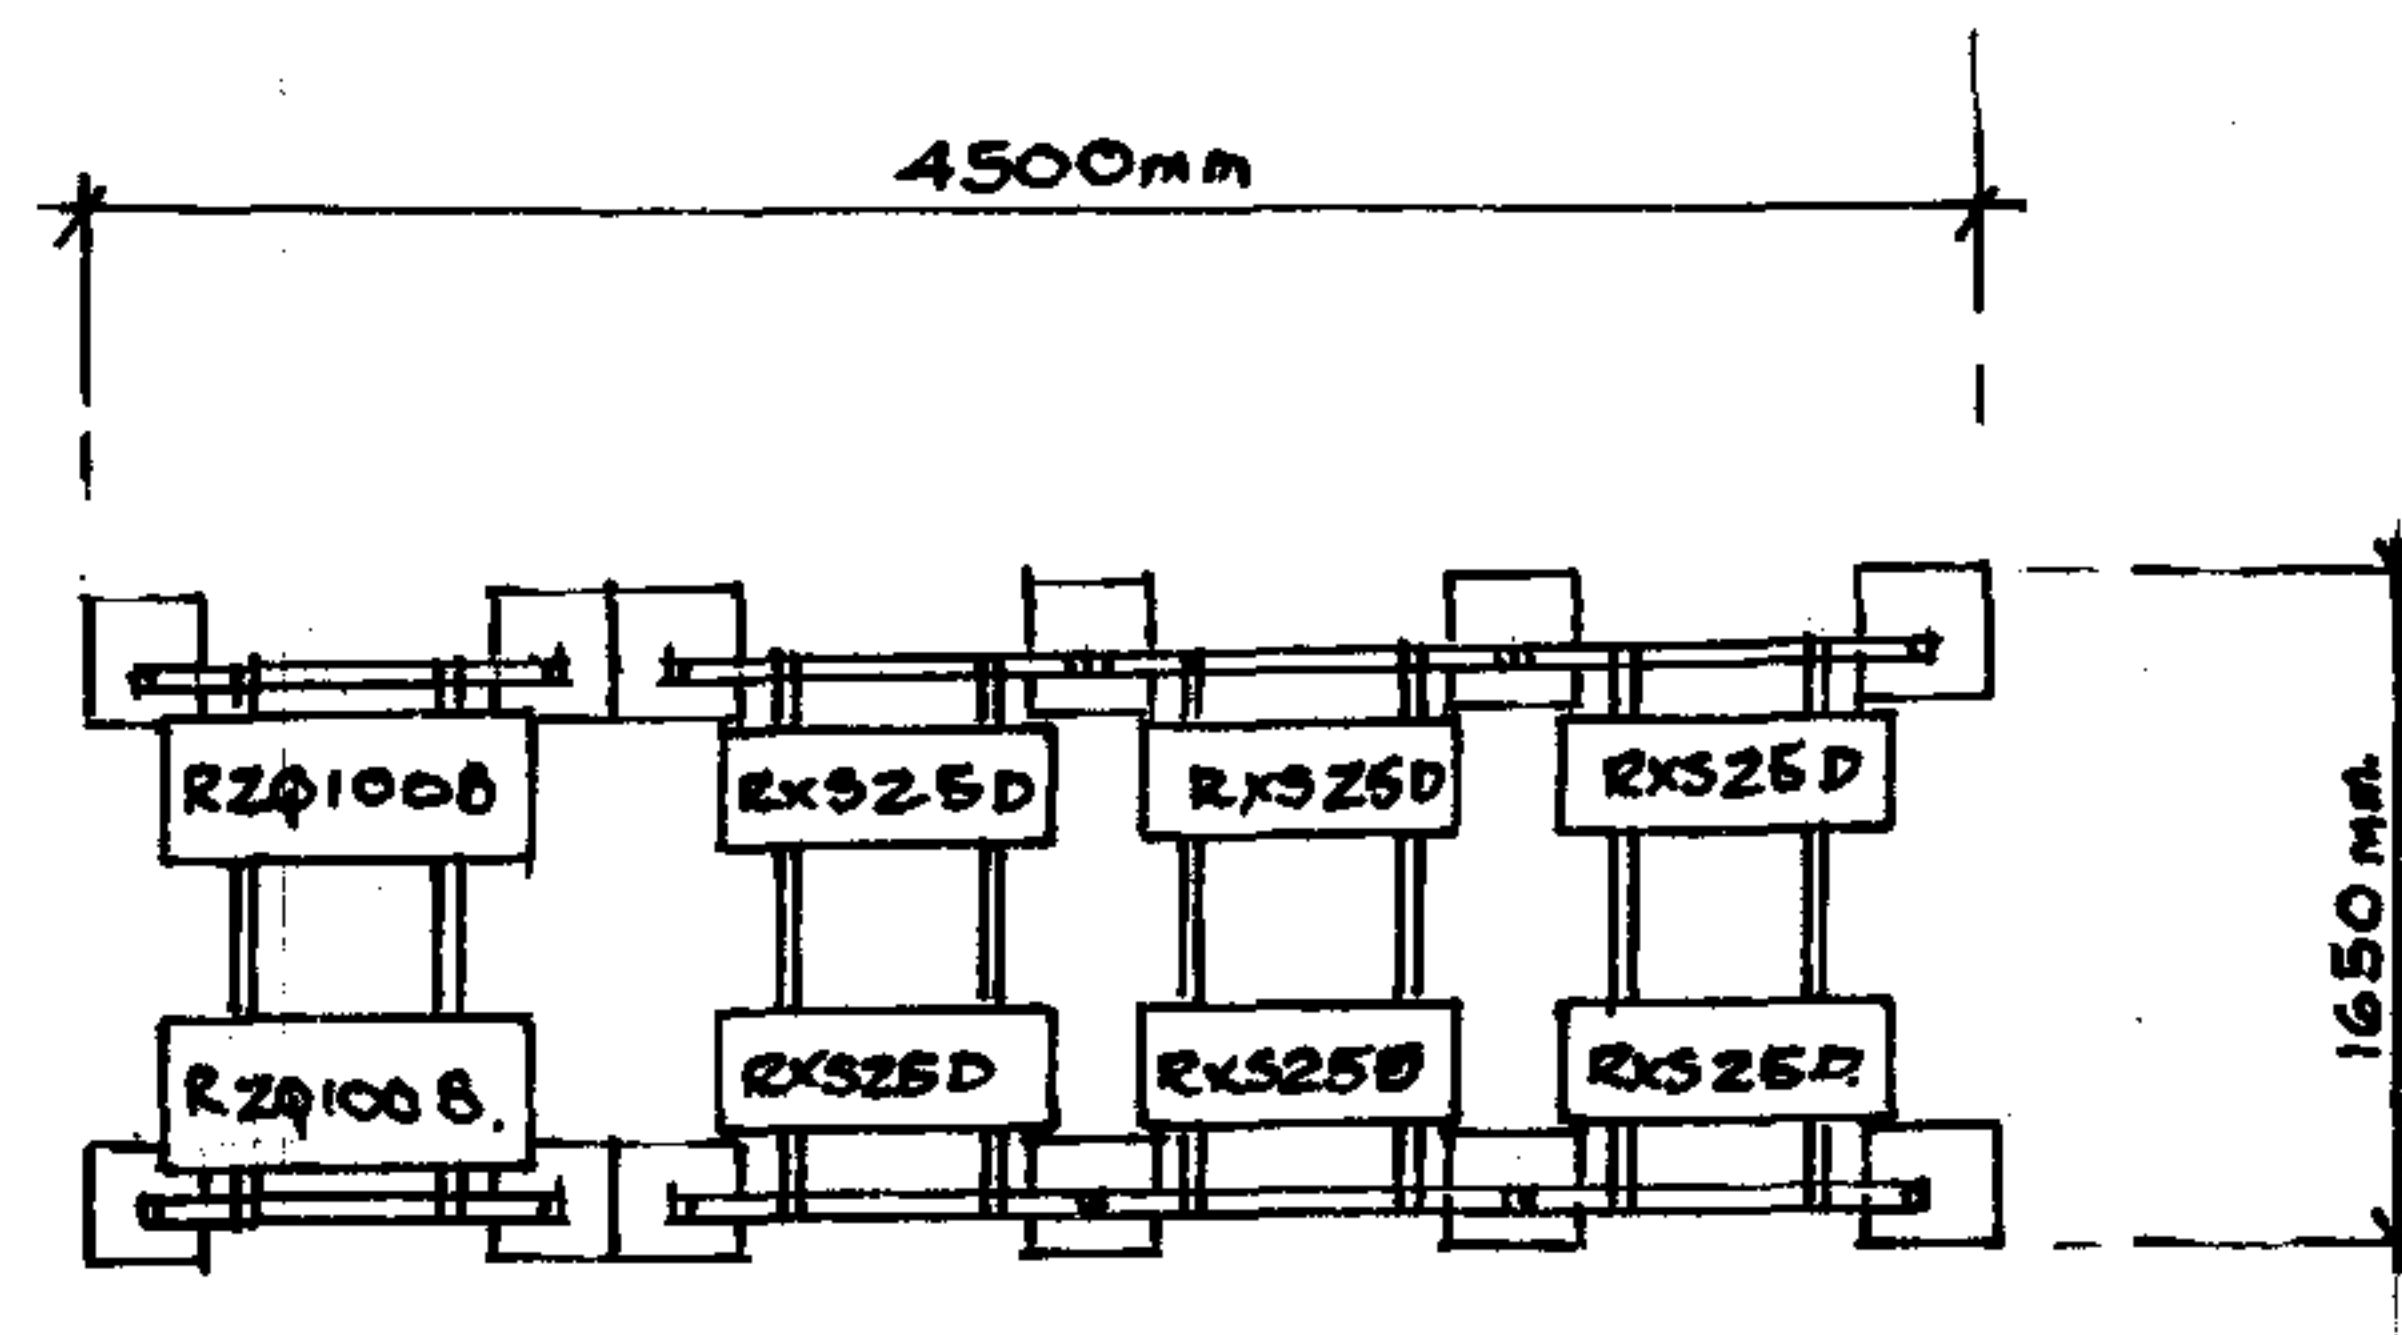

'A'



PLAN.

ISSUE	REVISION	DATE	SIG



PERT BUILDING SERVICES LTD
AIR CONDITIONING & ENVIRONMENTAL ENGINEERS

CLIENT	PETER J FRENCH RIBA				
PROJECT	37 EAGLE STREET - LONDON WC2A 1JA				
TITLE	PROPOSED CONDENSING UNIT LAYOUT				
DRAWN	Q.S.R.	DATE	6/2/07	SCALE	1:50
DRG. No.	49100406/3			ISSUE No.	