



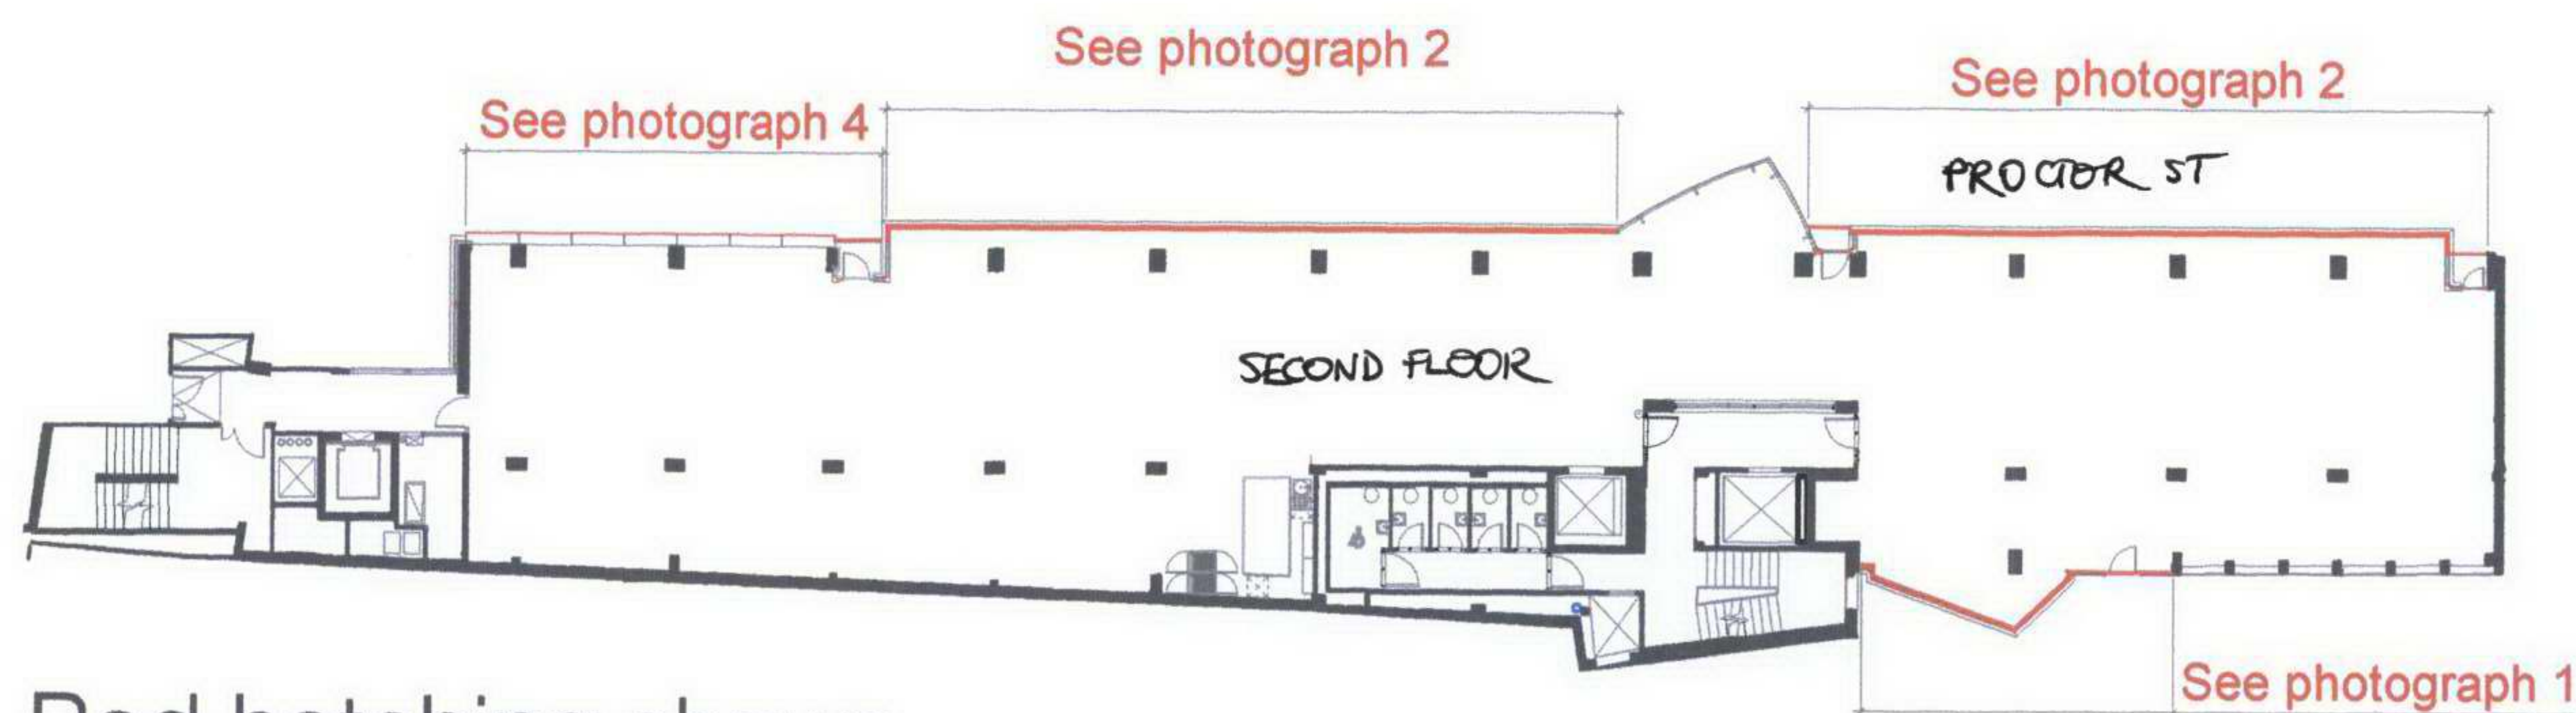

Red hatching shows
proposed locations
of privacy film.
Please see attached
photographs 1-4

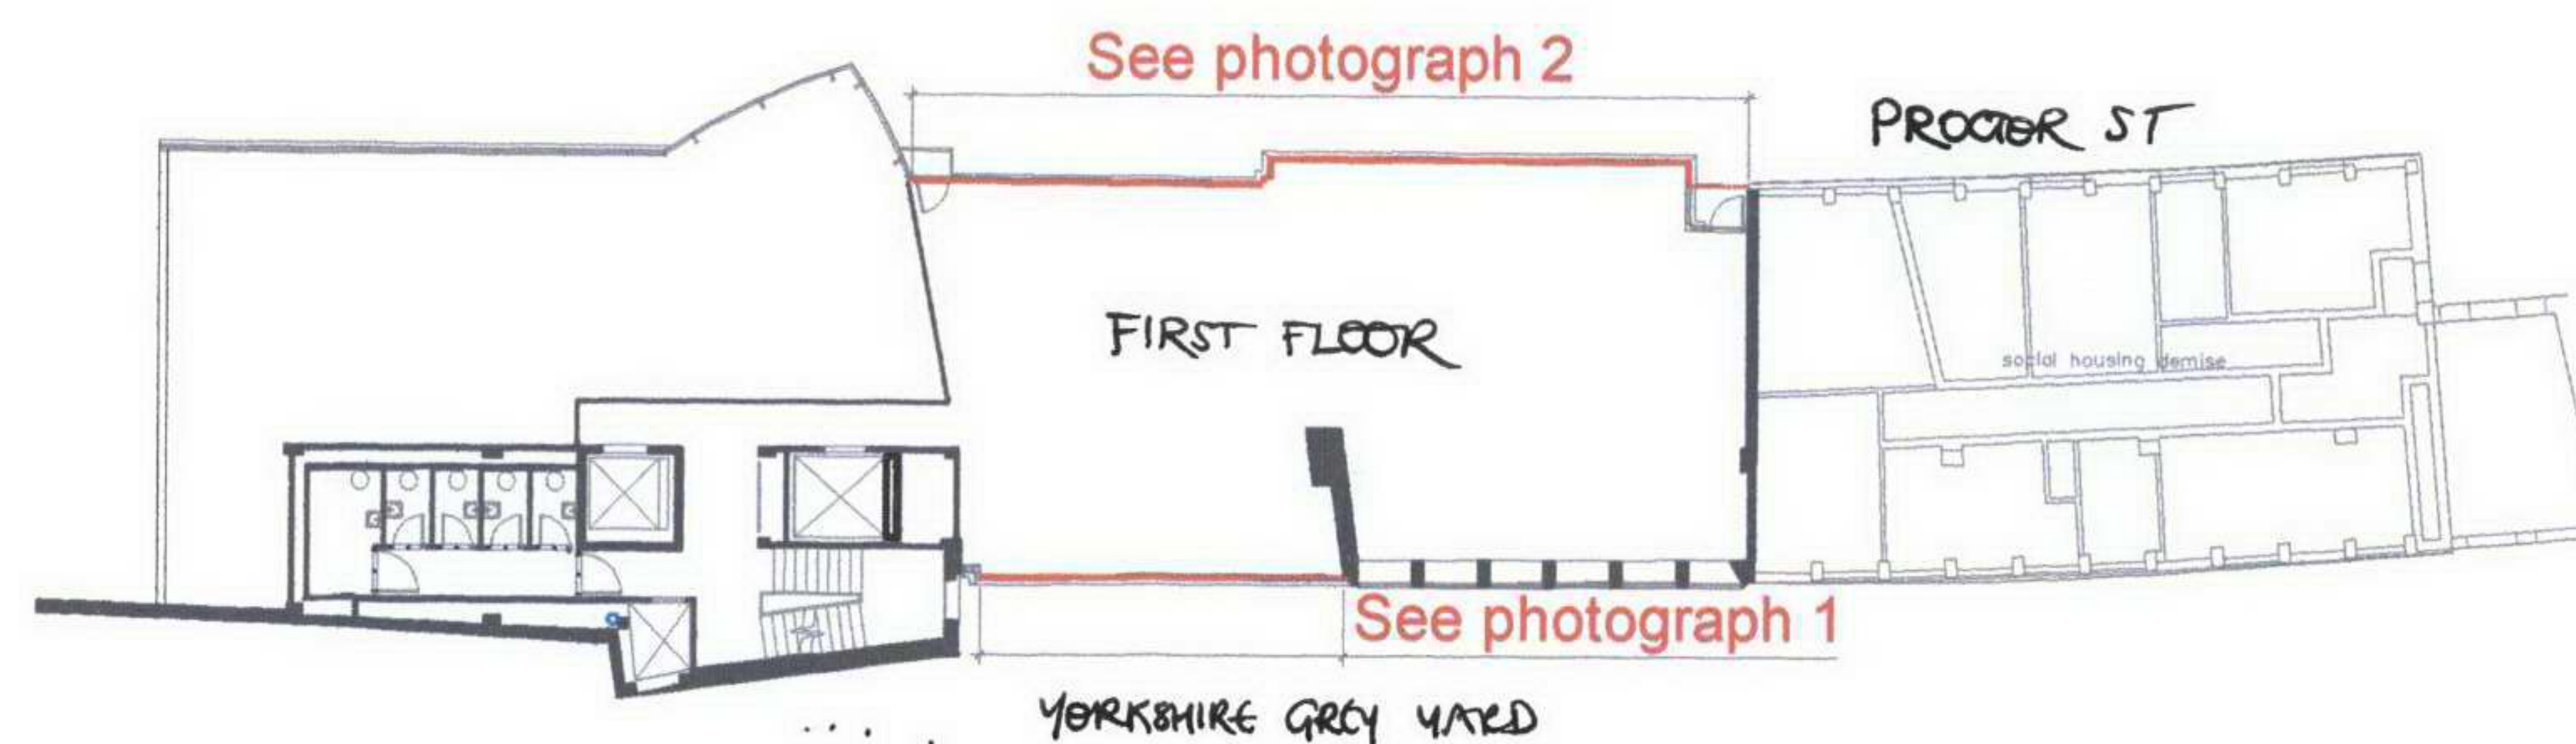

NOTES.

1. Do not scale from this drawing
2. All Dimensions are to be checked on site.
3. Any irregularities are to be raised with the CA prior to any action.

RECEIVED
19 MAR 2007

Rev.	Amendment	By	Checked	Approved	Date
FOR DISCUSSION					
Status		Appd.	Date		
aps chartered surveyors Ashford Property Services Limited City Gate House, 39-45 Finsbury Square London EC2A 1PX Tel: +44 (0)20 7614 3200 Fax: +44 (0)20 7614 3232 www.aps-surveyors.com					
Client MISHCON DE REYA					
Project EAGLE HOUSE 16 PROCTOR STREET LONDON WC1V 6NX					
Title PLANNING					
Drawn CT	Date MAR 07	Checked XXX	Date XXX, 0X	Approved XXX	Date XXX, 0X
Scale 1:300 @A3			ISO 9001 Approval		Rev. NA
Job No. P1739		Drawing No. 102			