


LOCATION PLAN 1:1250

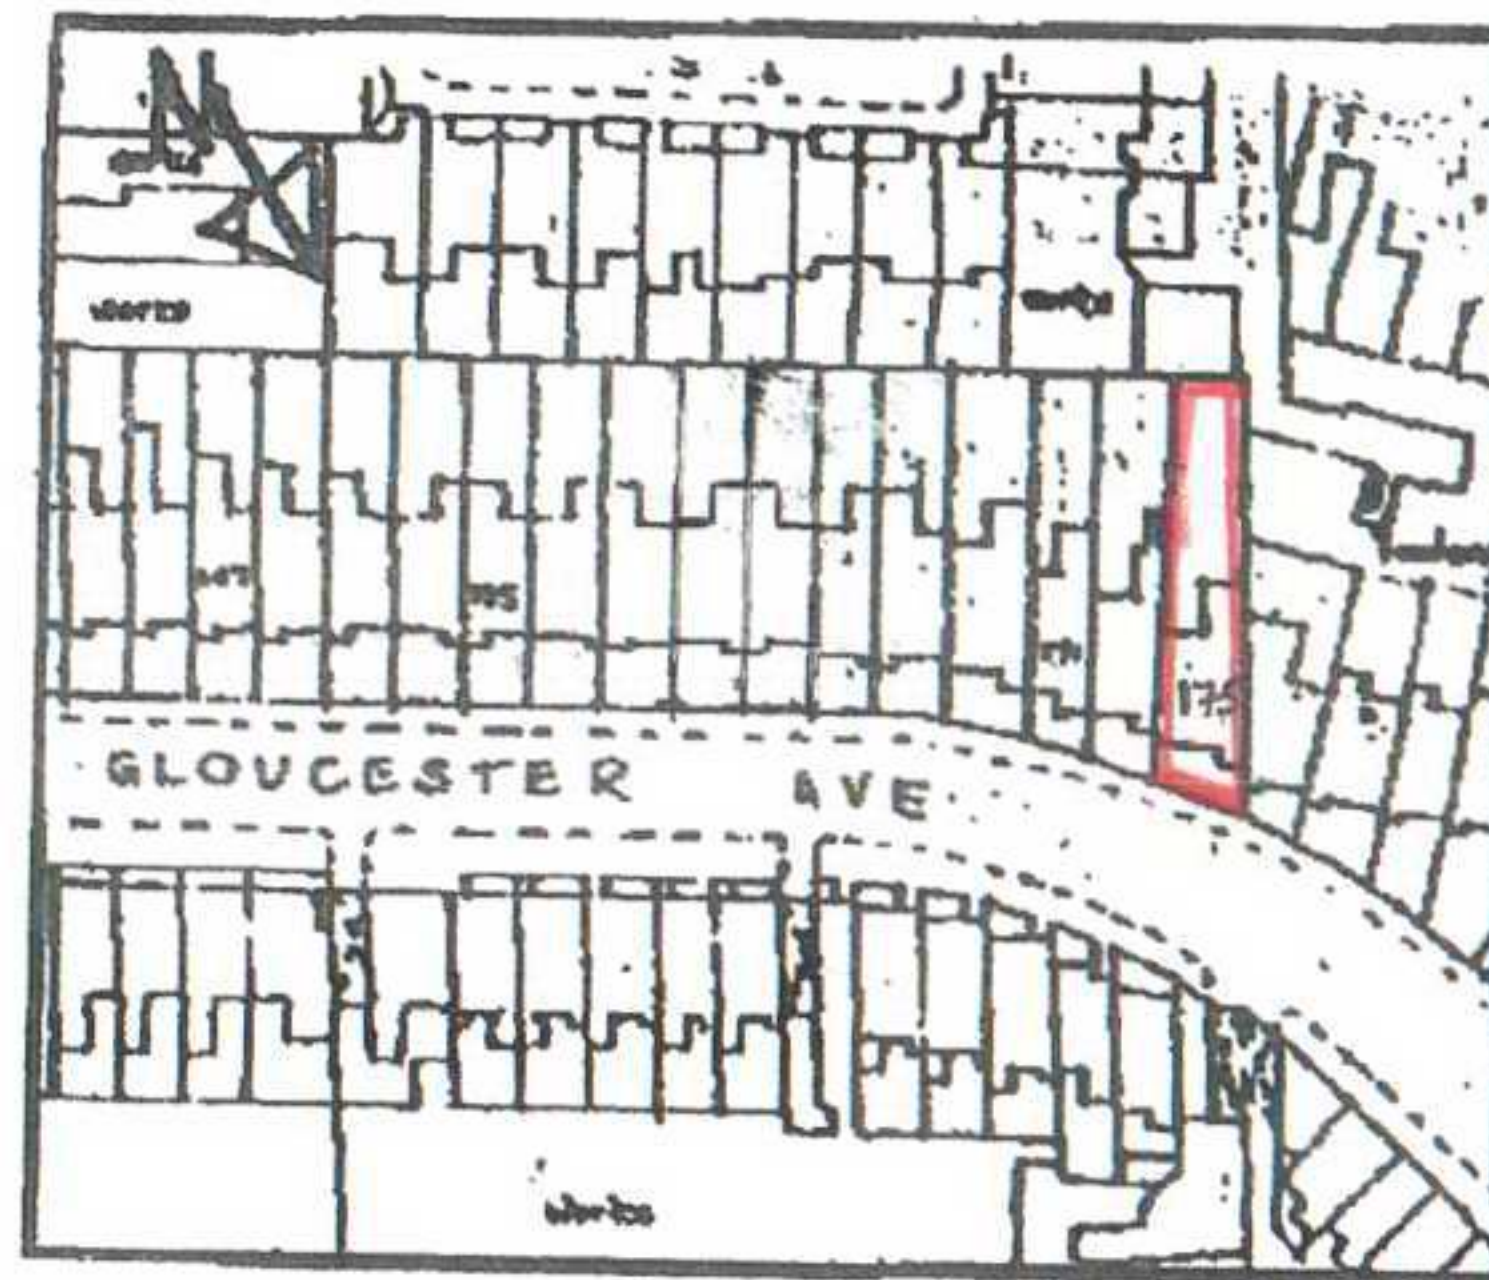

 DAVID RESNICK ASSOCIATES 148 Goldhurst Terrace London NW6 3HP Tel: 020-7328 6176 Fax: 020-7625 7325		PROJECT: 175 Gloucester Avenue London NW1 8LA
DATE: March 2007	DWG No: 06/317/3	CLIENT: Mr & Mrs C Davis 175 Gloucester Avenue London NW1 8LA
SCALE: 1:1250	REV No: -	
REASON FOR ISSUE: Planning Application		TITLE: Locaylon Plan