




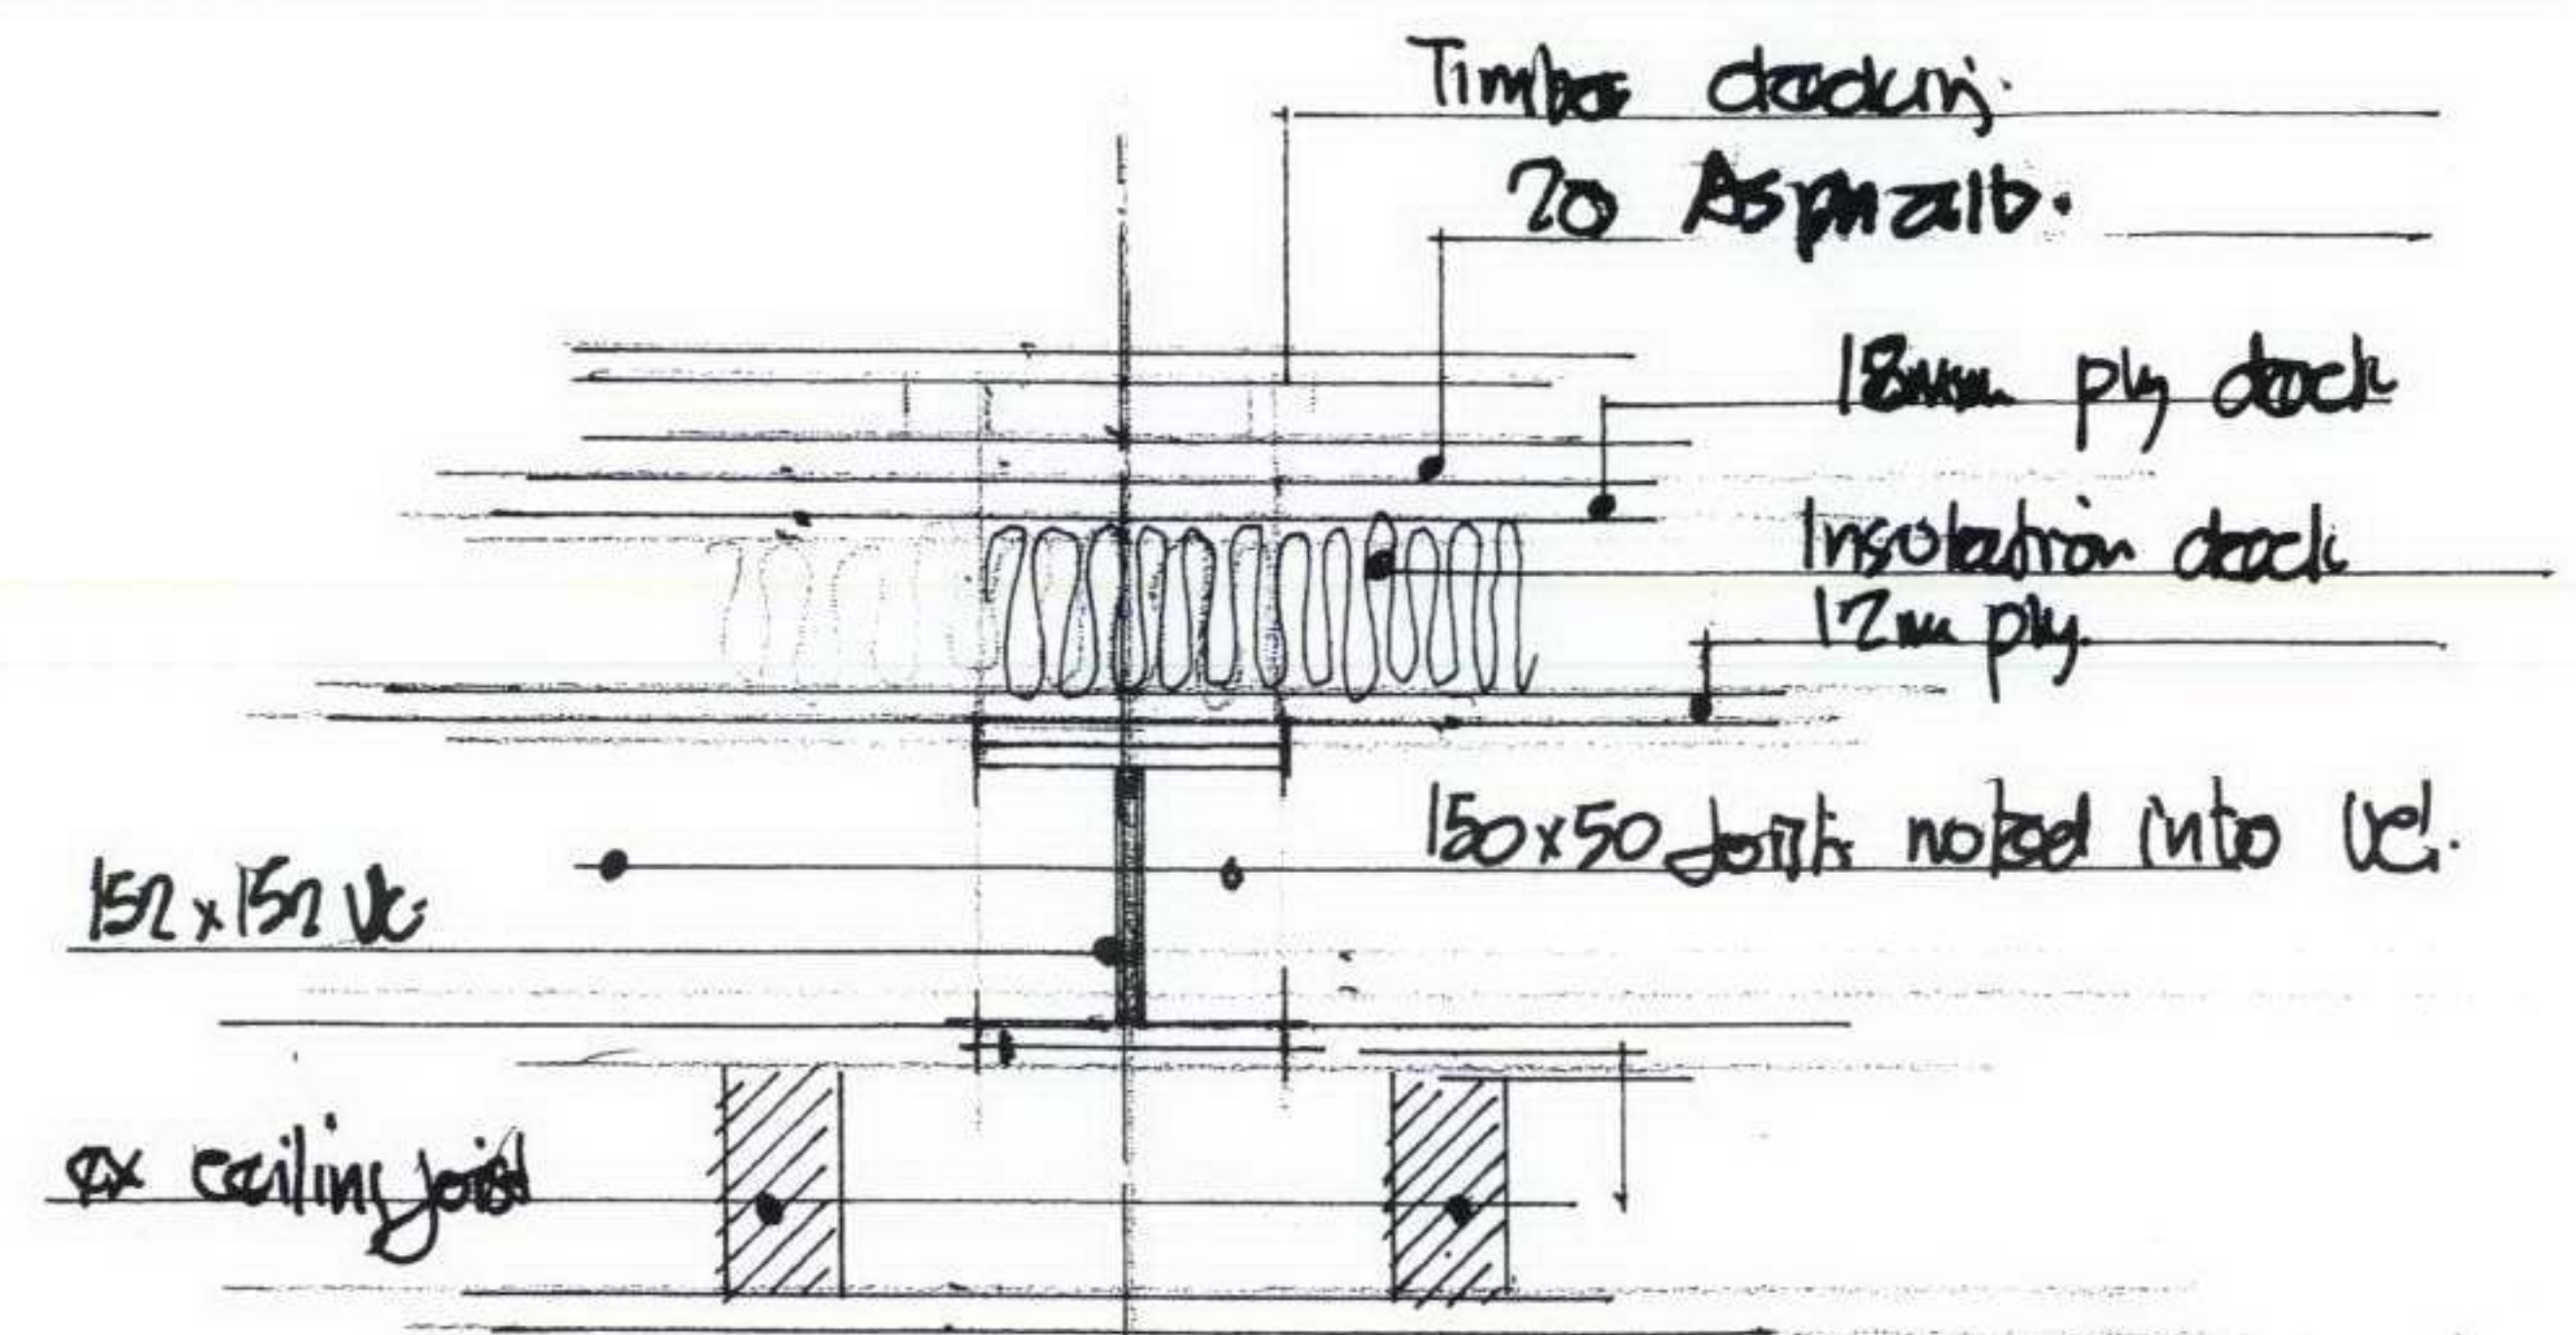

Detail 1

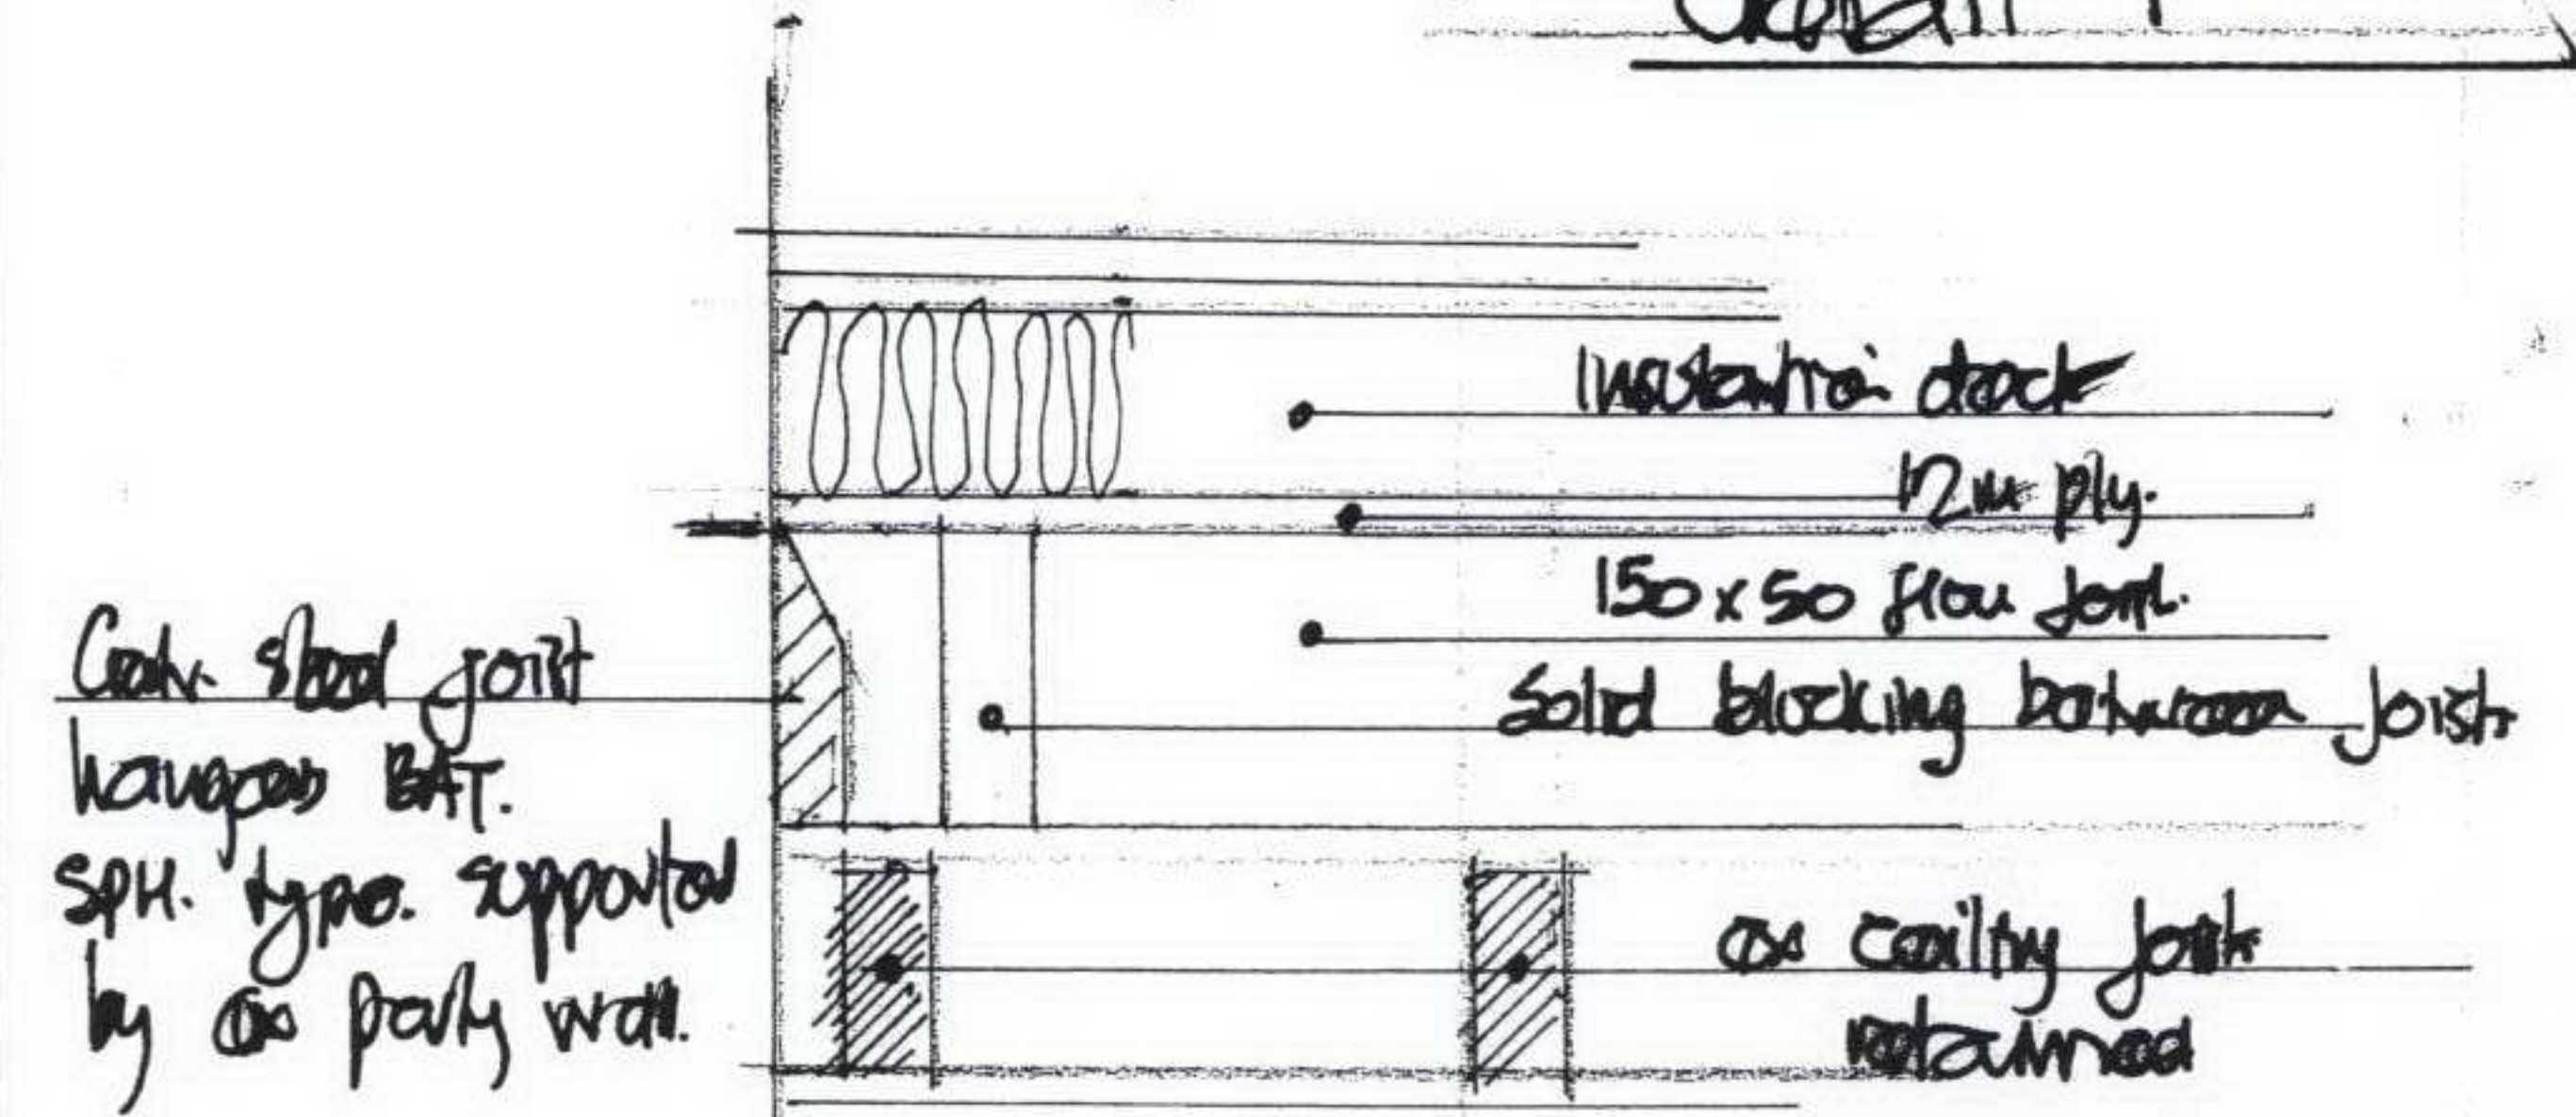

Detail 2

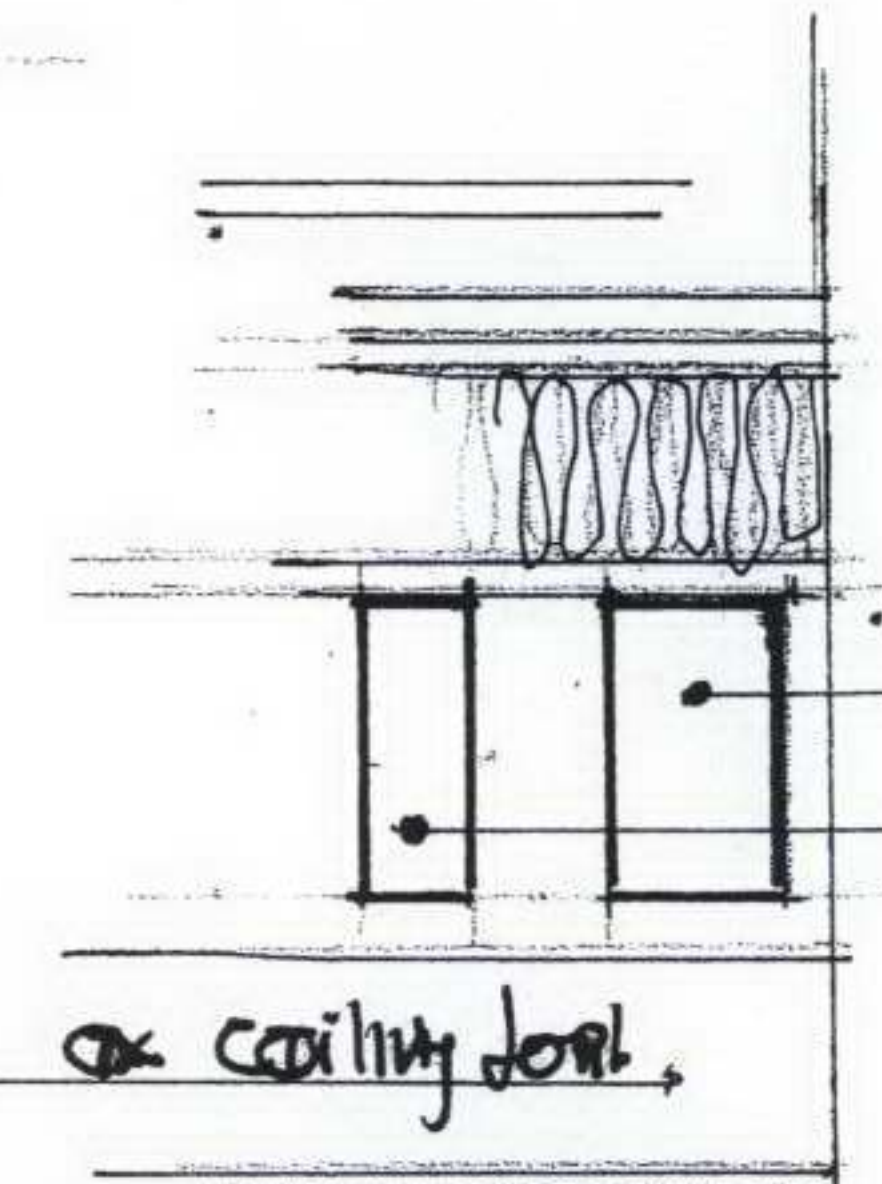

Detail 3

bolt 125x50 timber plate to U.C. with 10mm bolts @ 300


ceiling timber batten

bolt 2x 200x63 timber plate to U.C.


150x75 Timber  
150x50 joist @ 400

ceiling lift shaft

305x127 U.C.

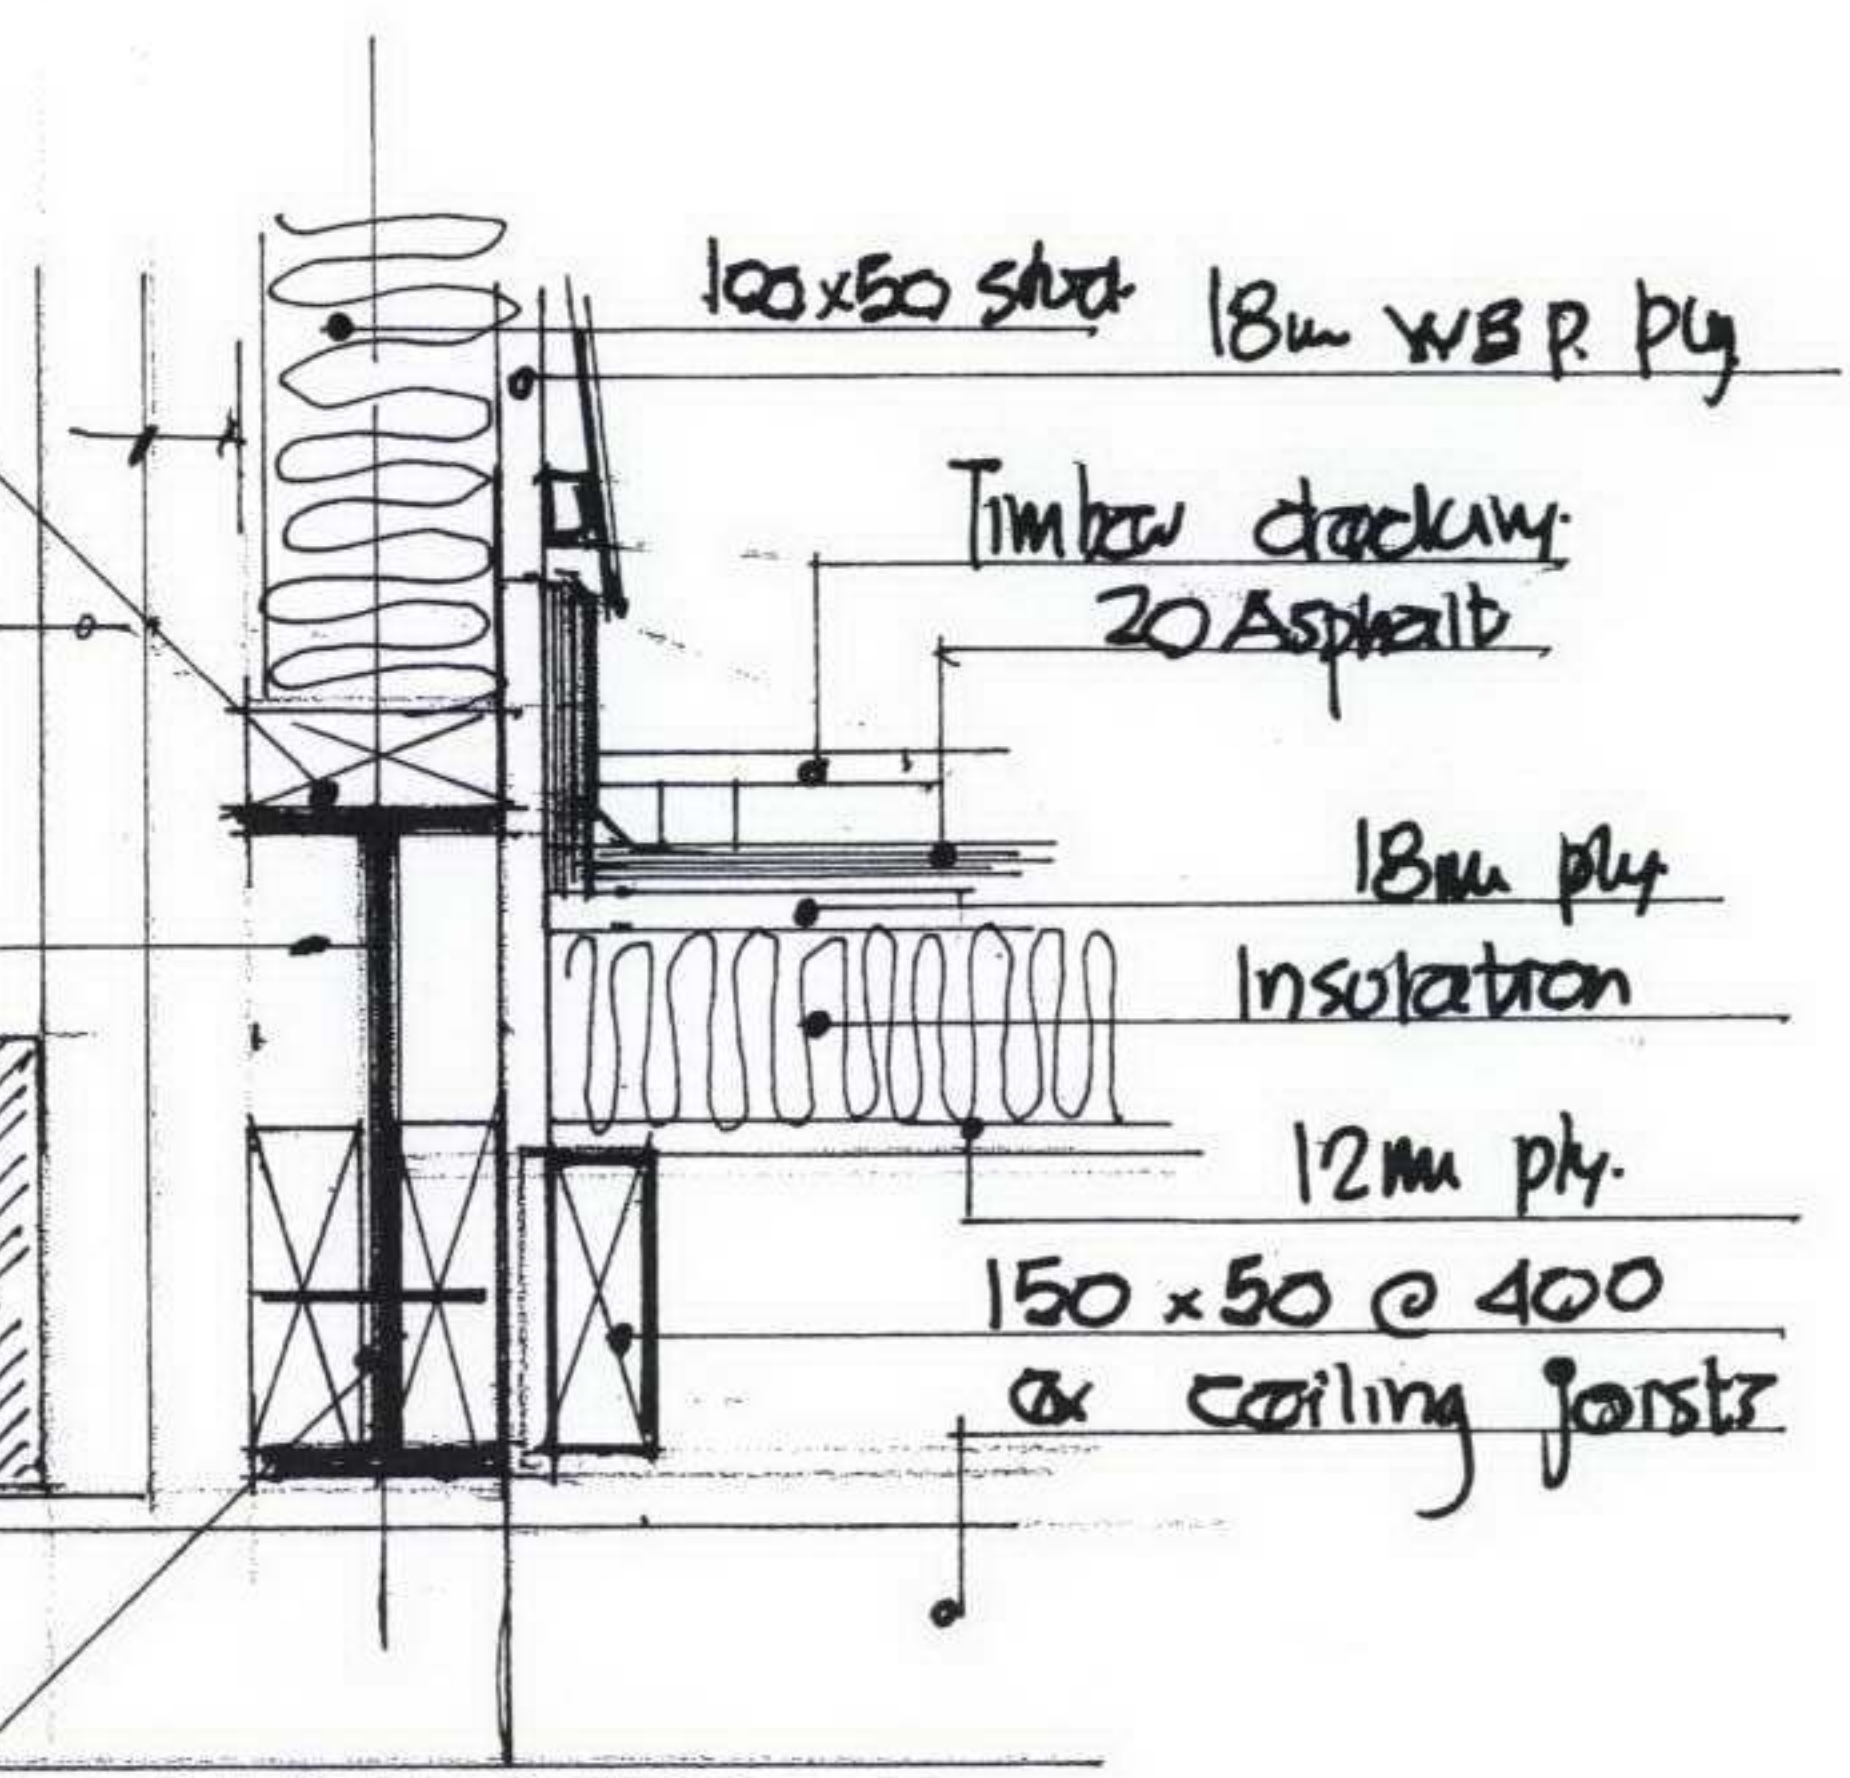

Detail 4

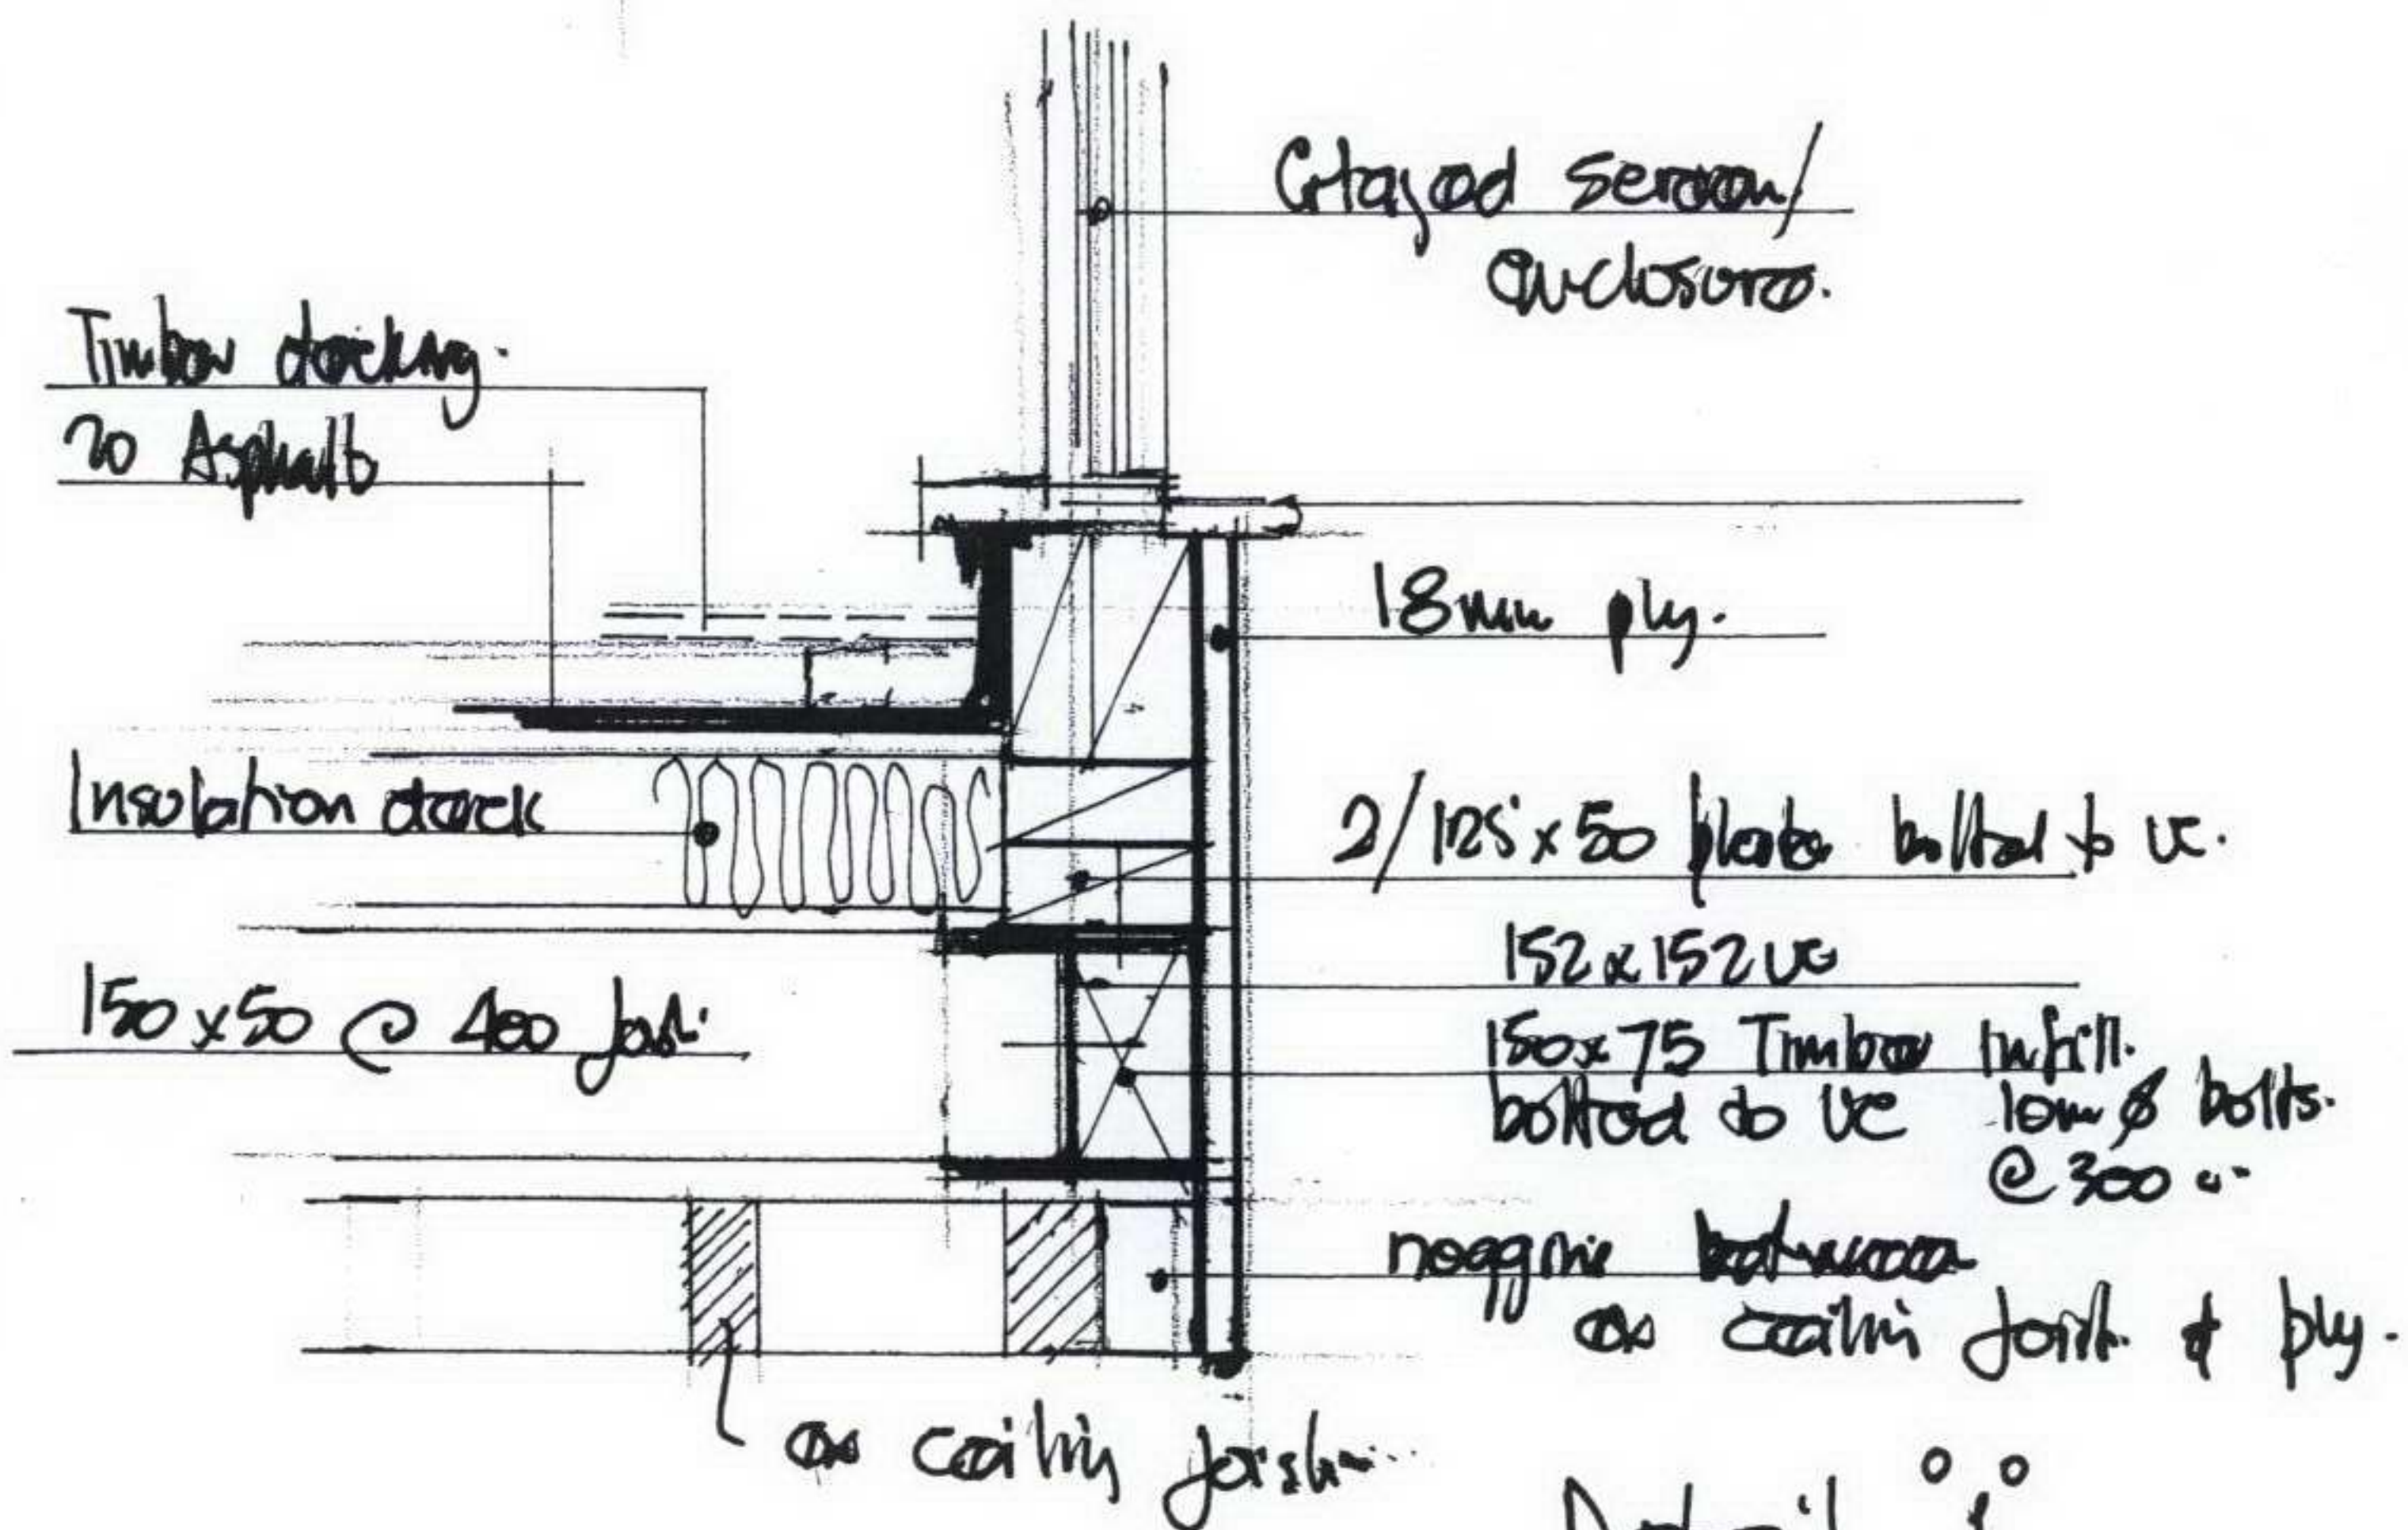

Detail 5

SEE DRG 06485 / R1. For locations of details

RECEIVED  
21 MAR 2007

**MANSFIELD ASSOCIATES**  
Structural Design Consultants  
P.O. Box 161  
Upminster, Essex. RM14 2GN.  
Tel: 01708 552100 Fax: 01708 552242  
E-mail: post@mansfieldsdc.co.uk

CONTRACT  
21 CHESTER TERRACE  
REGBITS PARK, LONDON

TITLE  
AUTUMN WORKS TO  
ROOF - DETAILS

| REF:        | AMENDMENTS | DATE       |
|-------------|------------|------------|
| DATE        | JAN '07    | SCALE 1:10 |
| DRAWN       | PM         | CHECKED    |
| DRAWING No. | 06485 / R2 | REV.       |