




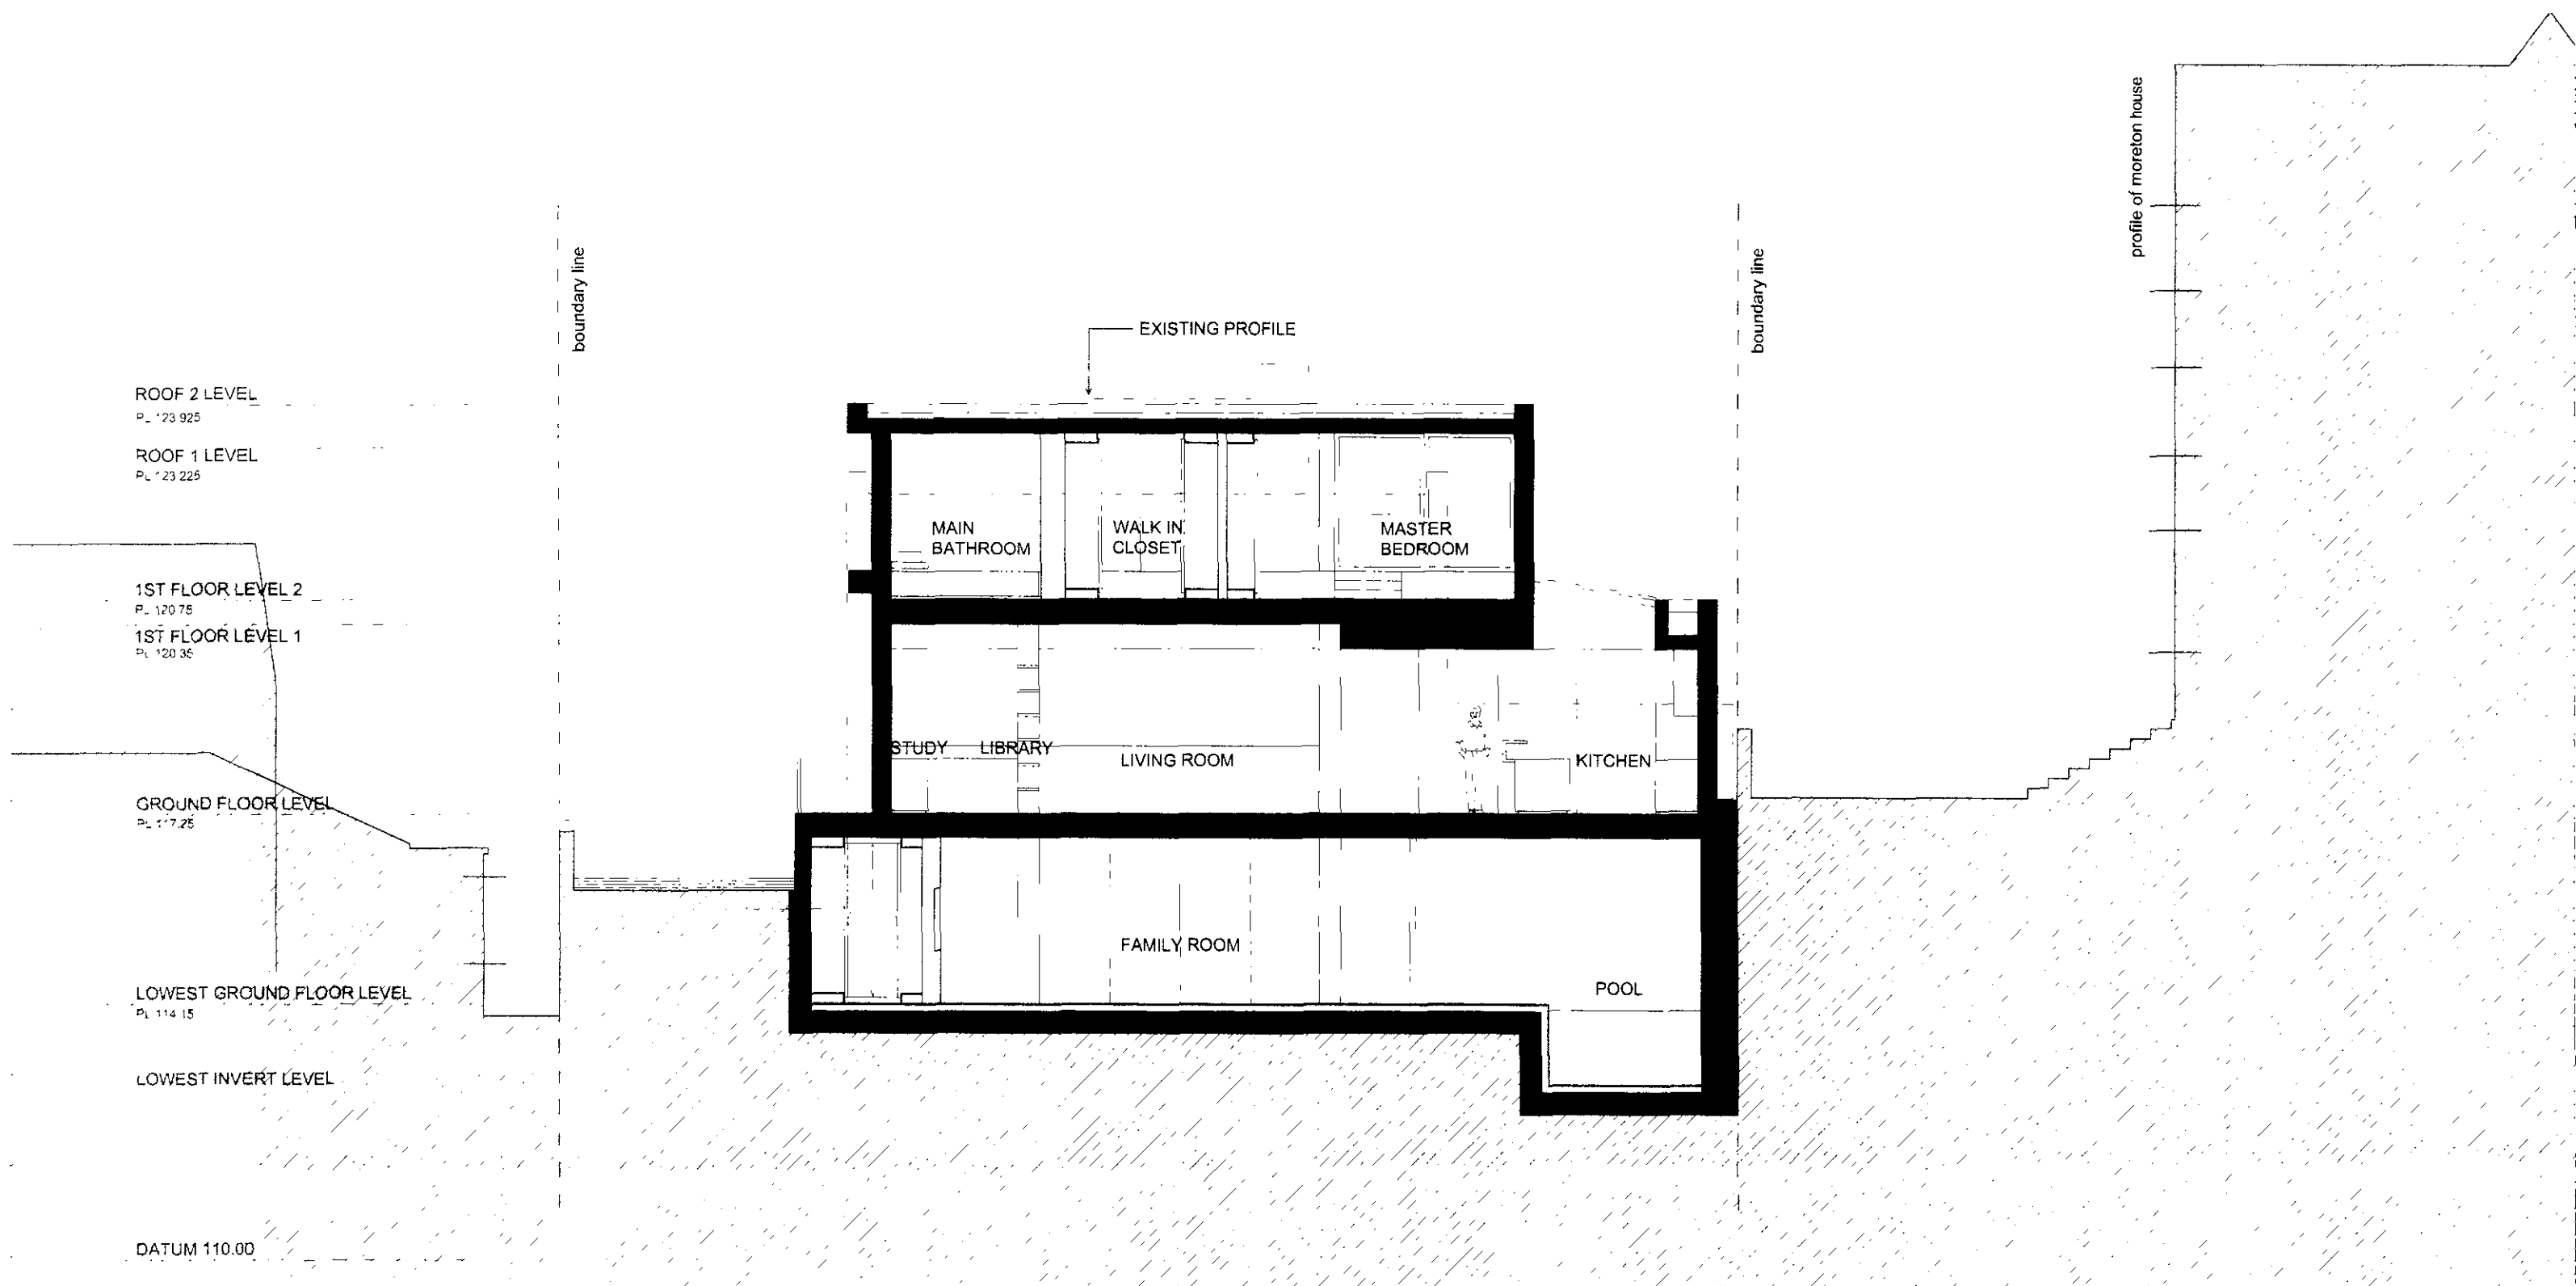

SECTION A-A

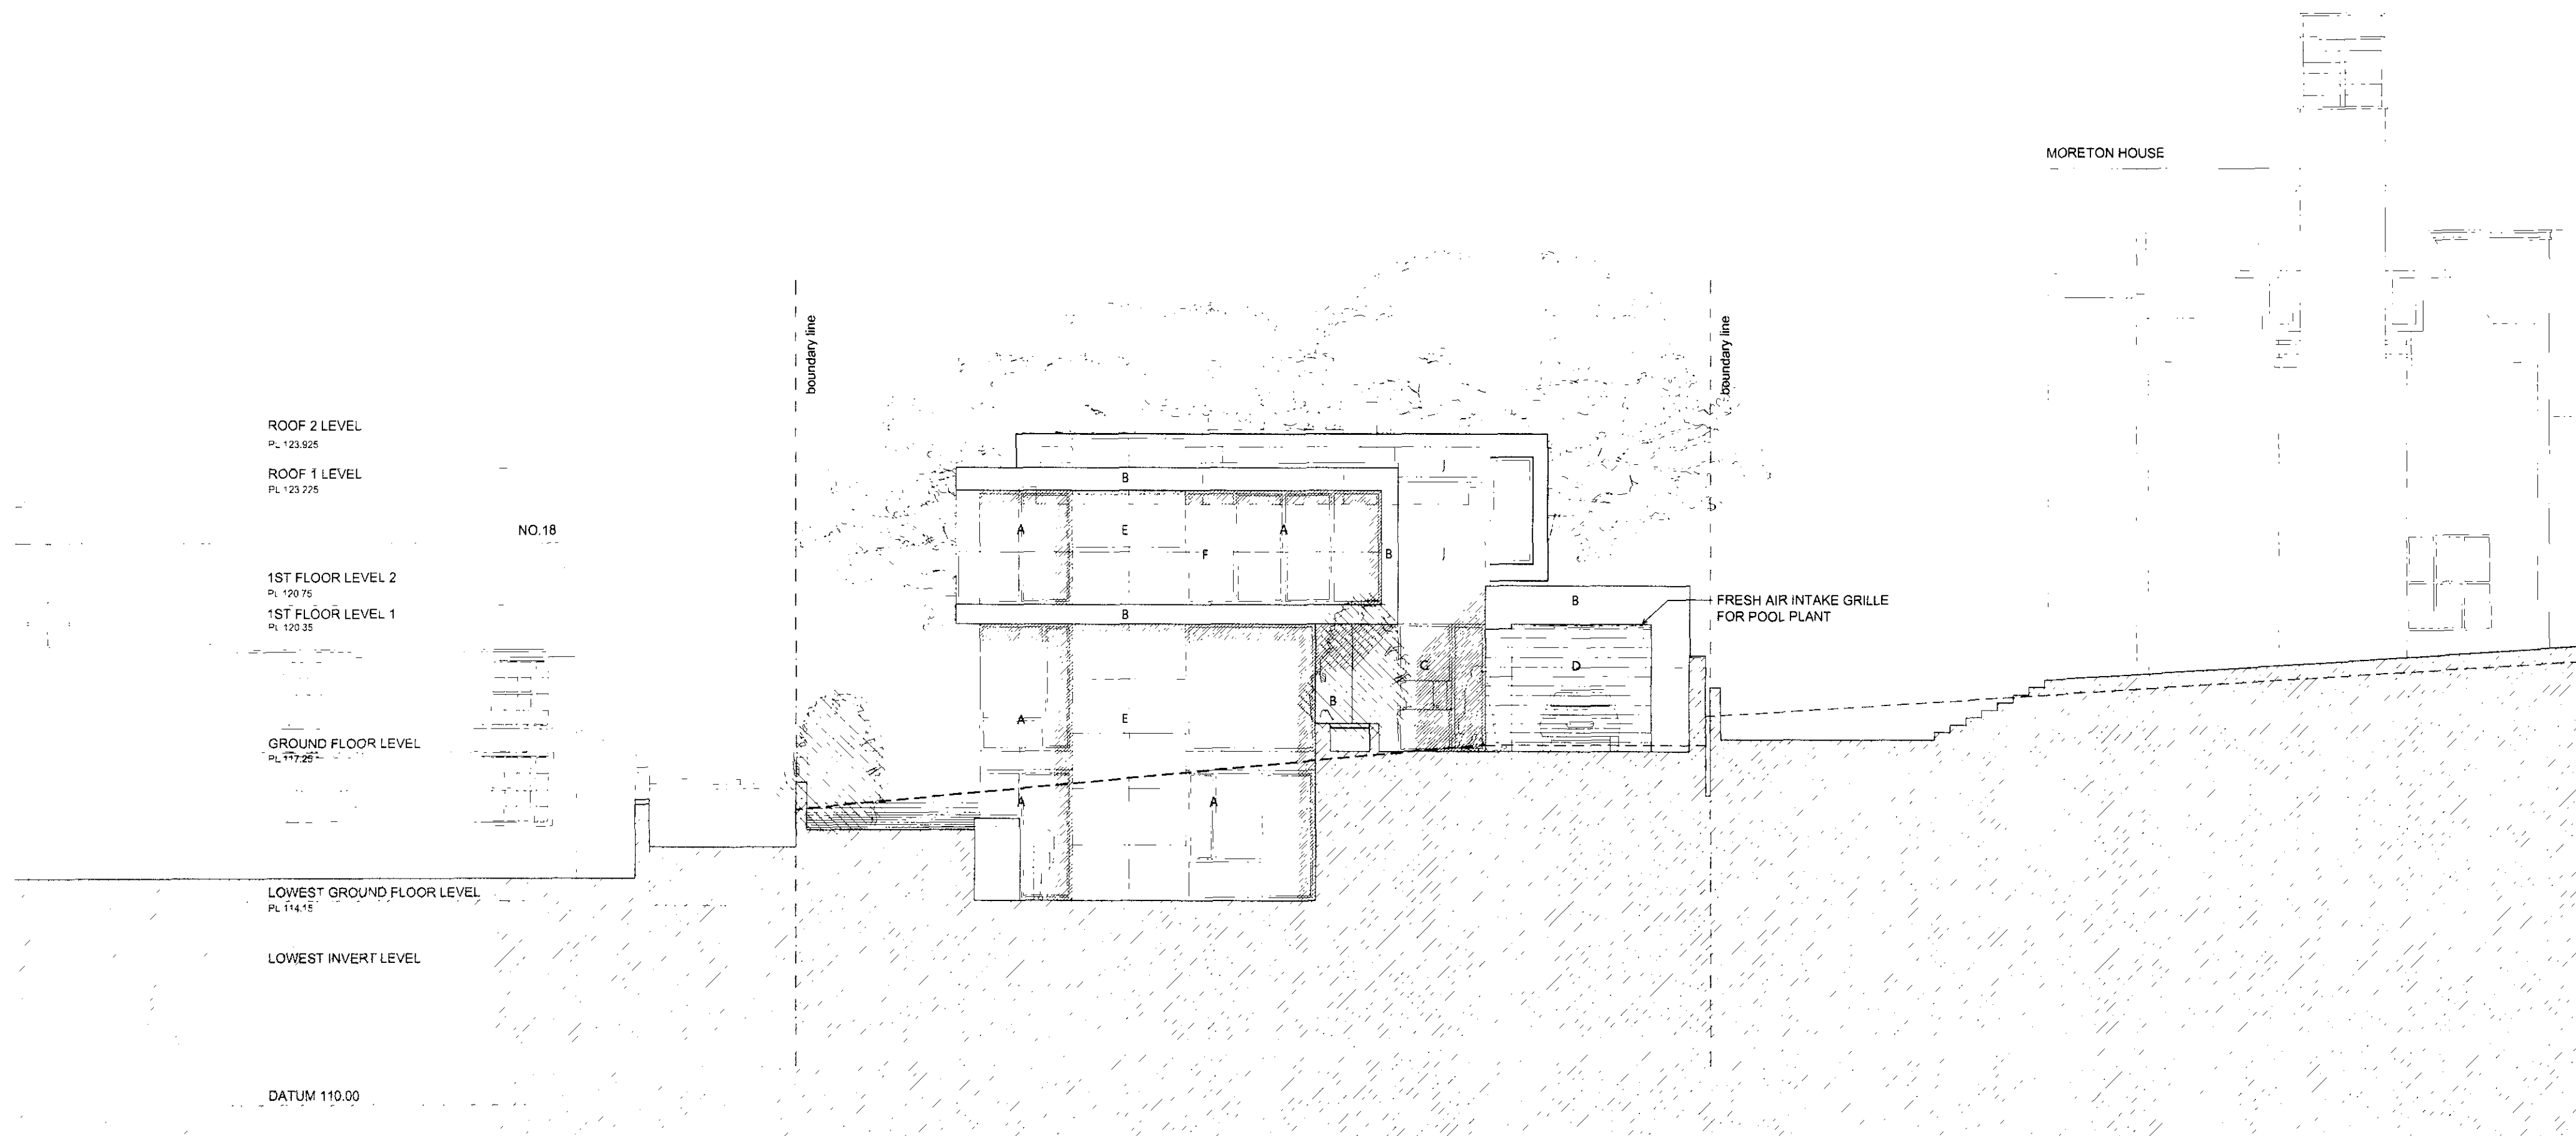

SECTION ELEVATION EAST

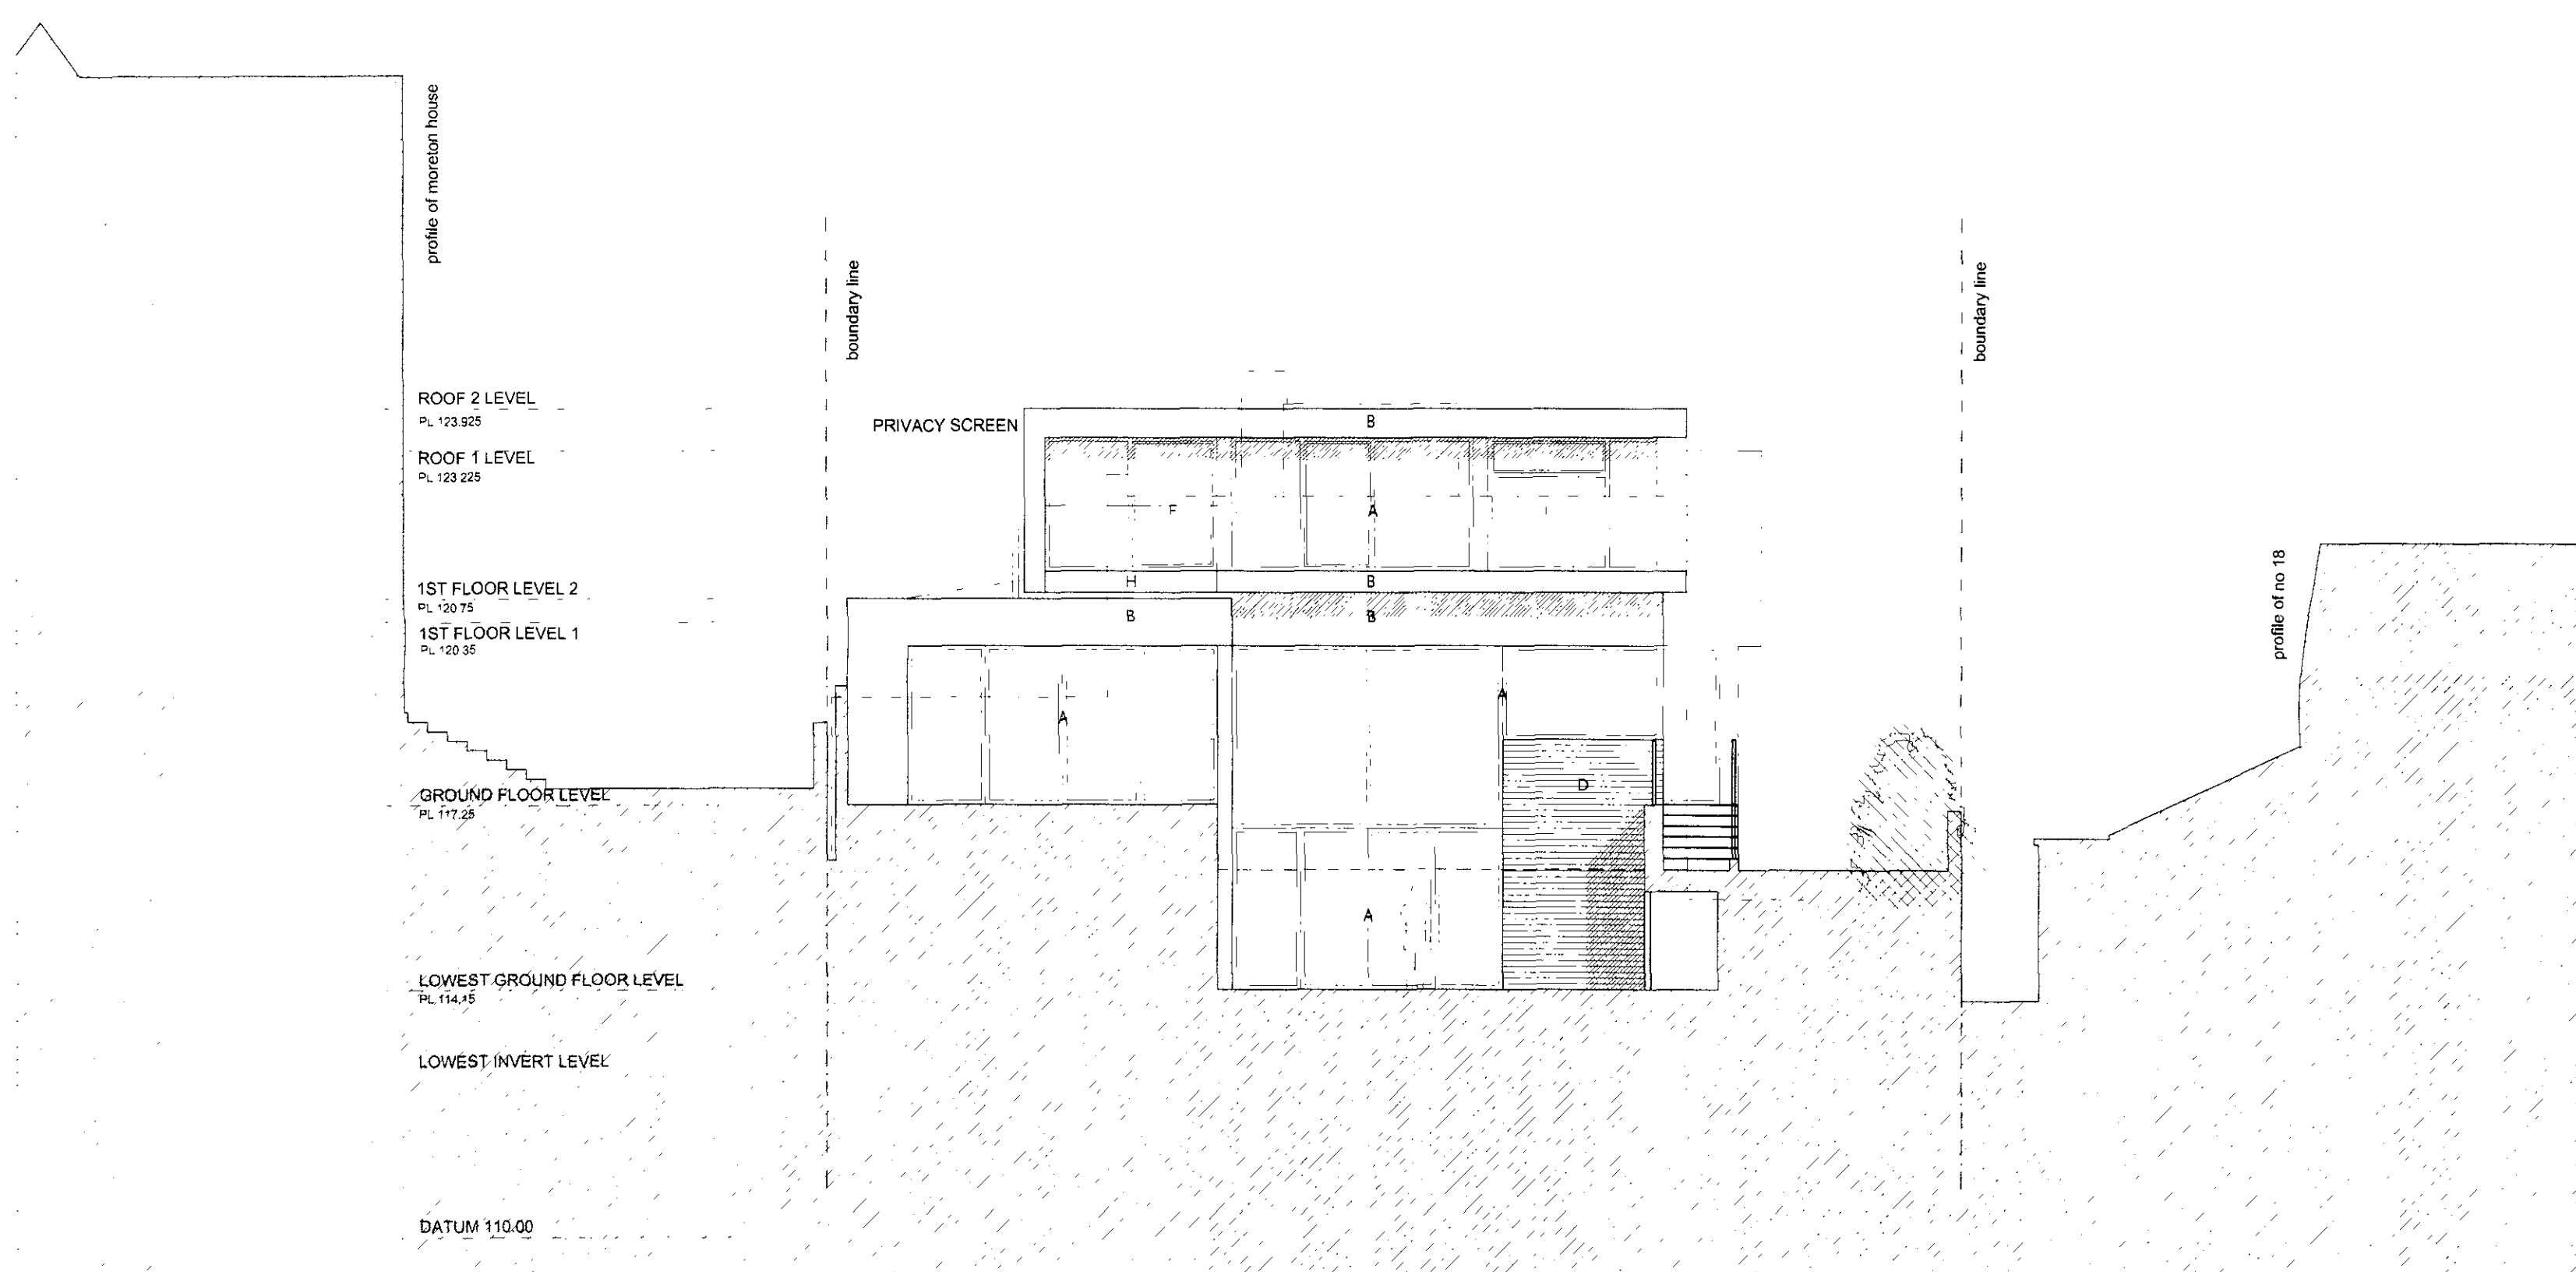

SECTION ELEVATION WEST

GENERAL NOTES:

THIS DRAWING IS COPYRIGHT OF KSR ARCHITECTS. THIS DRAWING MUST BE READ IN CONJUNCTION WITH THE BIDDER'S RISK ASSESSMENT SPECIFICATION AND ALL OTHER RELEVANT DOCUMENTATION AND DRAWINGS. KSR ARCHITECTS ACCEPTS NO LIABILITY FOR ANY EXPENSE, LOSS OR DAMAGE OF WHATEVER NATURE AND HOWEVER ARISING FROM ANY VARIATION MADE TO THIS DRAWING OR IN THE EXECUTION OF THE WORK TO WHICH IT RELATES WHICH HAS NOT BEEN REFERRED TO HEREIN AND THEIR APPROVAL OBTAINED. DO NOT SCALE FROM THIS DRAWING OR THE COMPUTER DIGITAL DATA. ONLY DIMENSIONS ARE TO BE USED IF IN DOUBT ASK.

MATERIALS	
A - PAINTED METAL FRAME WINDOWS	
B - RENDER	
C - RECONSTITUTED STONE / MASONRY	
D - TIMBER CLADDING	
E - STONE CLADDING	
F - GLASS BALUSTRADE	
G - TIMBER ENTRANCE DOOR	
H - TIMBER DECKING	
I - FROSTED GLASS	
J - GLASS ROOFLIGHT	

PLANNING APPLICATION

PLANNING CONSENT

REF: 2005/1055/P
FROM 3.08.2005

Ref: Notes
Do not scale from this drawing. Check all dimensions on site.

Project: 16 HOLLY WALK
LONDON
NW3 6RA

Date: 27.04.05
Scale: 1:100 @ A1 / 1:200 @ A3

ksr architects
14 Greenway Street London NW1 0ND
tel: 020 7692 5000
fax: 020 7692 5050
Email: mail@ksr.co.uk



Project Ref: SECTION A-A
Drawing No: SECTION ELEVATION EAST
SECTION ELEVATION WEST

Project Ref: HYK
Drawing No: HYK - P200

Revision: A