



SECTION A

DATUM 110.00m AOD


- - -

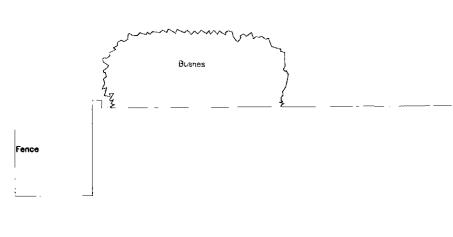


DATUM 110.00m AOD

 

•

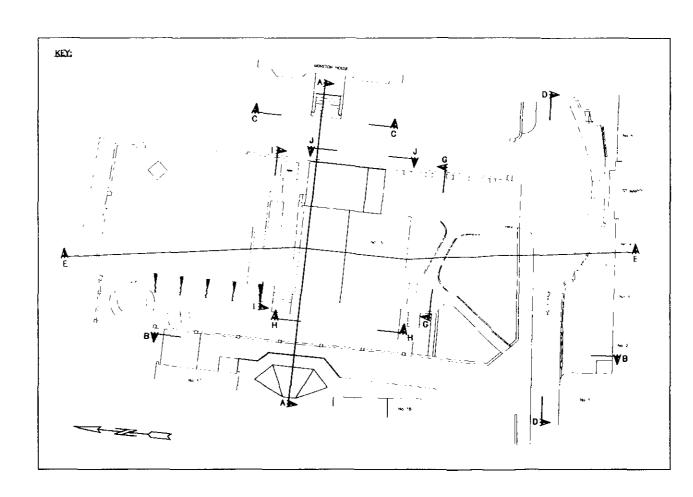

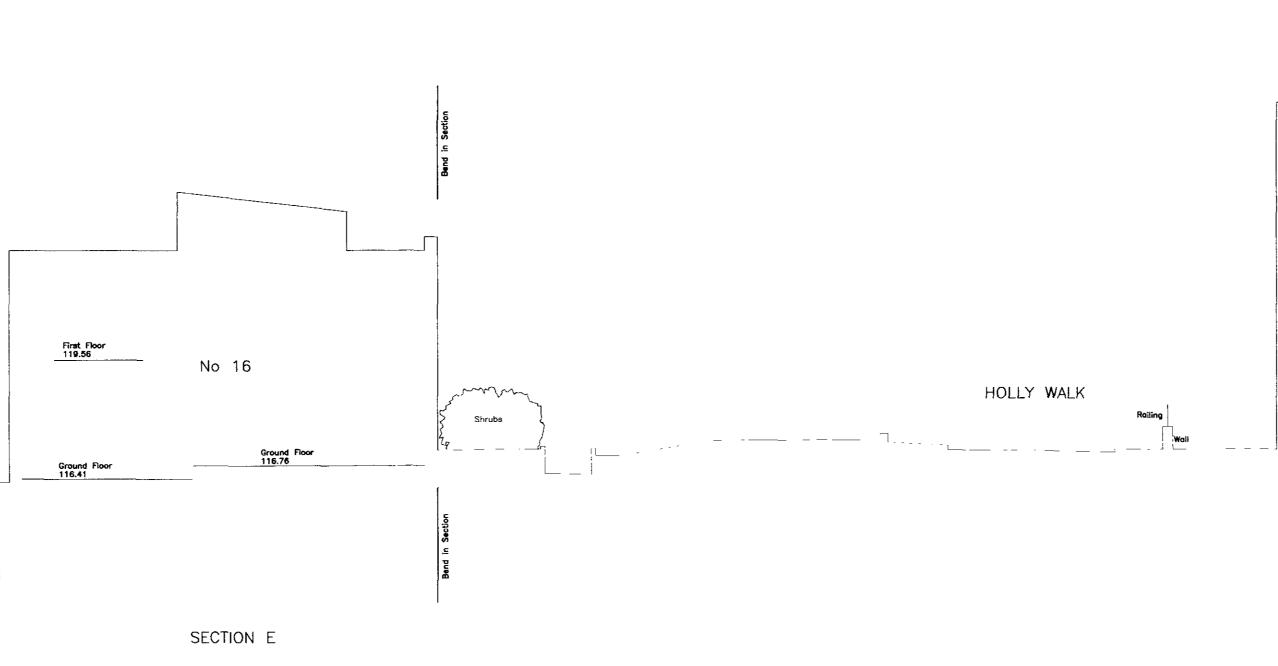

No 4

GENERAL NOTES: ____

THIS DRAWING IS COPYRIGHT OF KSR ARCHITECTS. THIS DRAWING MUST BE READ IN CONJUNCTION WITH THE DESIGNER'S RISK ASSESSMENT. SPECIFICATION AND ALL OTHER RELEVANT DOCUMENTATION AND DRAWINGS KSR ARCHITECTS ACCEP1 NO LIABILITY FOR ANY EXPENSE, LOSS OR DAMAGE OF WHAT SOEVER NATURE AND HOWEVER ARISING FROM ANY VARIATION MADE TO THIS DRAWING OR IN THE EXECUTION OF THE WORK TO WHICH IT RELATES WHICH HAS NOT BEEN REFERRED TO THEM AND THEIR APPROVAL OBTAINED. DO NOT SCALE FROM THIS DRAWING OR THE COMPUTER DIGITAL DATA, ONLY FIGURED DIMENSIONS ARE TO BF USED IF IN DOUBT ASK.

 Rev
 Noles
 dd mm by
 up

 Do not scale from this drawing
 Check all dmensions on sile
dd mm yy By Checked COLLVE ະບປ/

ksr architects 14 Greenland Street, London NW1 oND tel: 020 7692 5050 fax. 020 7692 5050 Email: mail@ksra.co.uk ksr Project: 16 HOLLY WALK LONDON NW3 6RA T-tie • EXISTING HOLLY WALK SITE

SECTIONS A / E Date 30.03.05 Drawn By . Scale: 1:100 @ A1 / 1:200 @ A3 Project Ref Drawing No • HYK • HYK-X-200 Revision •