

1 Roof S/Up 1 Roof

ELEVATION C


DATUM 110.00m AOD

No 5

St Mony's RC Church

ELEVATION D

<u>DATUM 110.00m AOD</u>

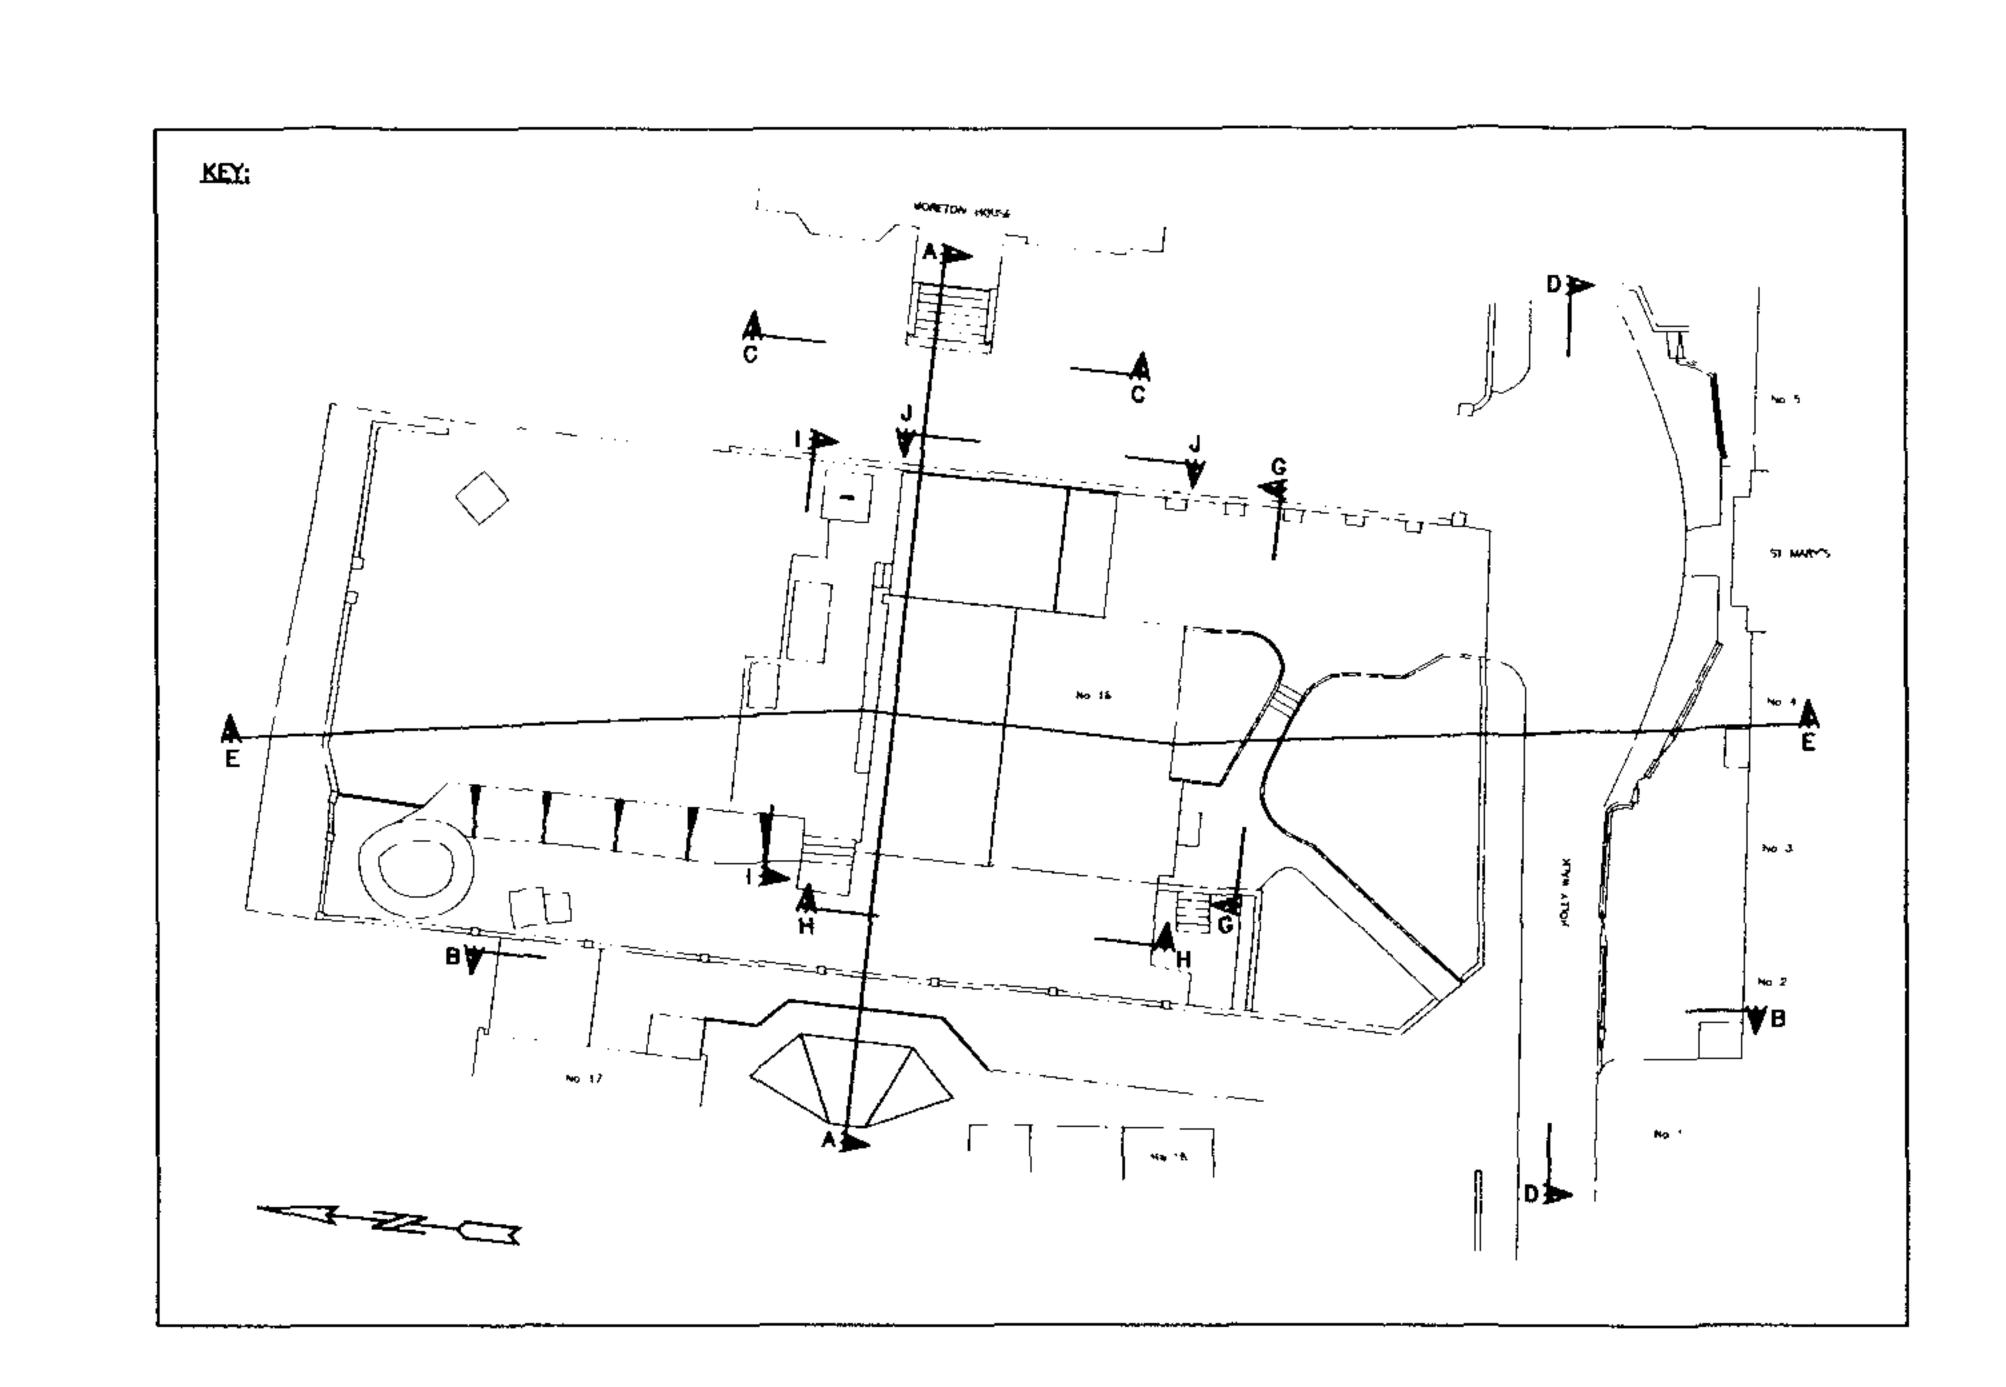

THIS DRAWING IS COPYRIGHT OF KSR ARCHITECTS. THIS

DRAWINGS, KSR ARCHITECTS ACCEPT NO LIABILITY FOR

DRAWING MUST BE READ IN CONJUNCTION WITH THE

DESIGNER'S RISK ASSESSMENT, SPECIFICATION AND

ANY EXPENSE, LOSS OR DAMAGE OF WHATSOEVER

WORK TO WHICH IT RELATES WHICH HAS NOT BEEN

NATURE AND HOWEVER ARISING FROM ANY VARIATION

MADE TO THIS DRAWING OR IN THE EXECUTION OF THE

REFERRED TO THEM AND THEIR APPROVAL OBTAINED.

DIGITAL DATA, ONLY FIGURED DIMENSIONS ARE TO BE

ALL OTHER RELEVANT DOCUMENTATION AND

USED. IF IN DOUBT ASK.

EGEIIVE

ksr architects
14 Greenland Street, London NW1 oN6
tel: 020 7692 5000
fax: 020 7692 5050
Email: mail@ksra.co.uk

LONDON

Email: mail@ksra.co.uk architects

Project

16 HOLLY WALK

NW3 6RA

Title:
EXISTING
NEIGHBOURHOOD
ELEVATIONS B / C / D

Date 30.03.05 | Drawn By |
Scale 1:100 @ A1 / 1:200 @ A3

Project Refr | Drawing No |
HYK | HYK-X-300