

· --

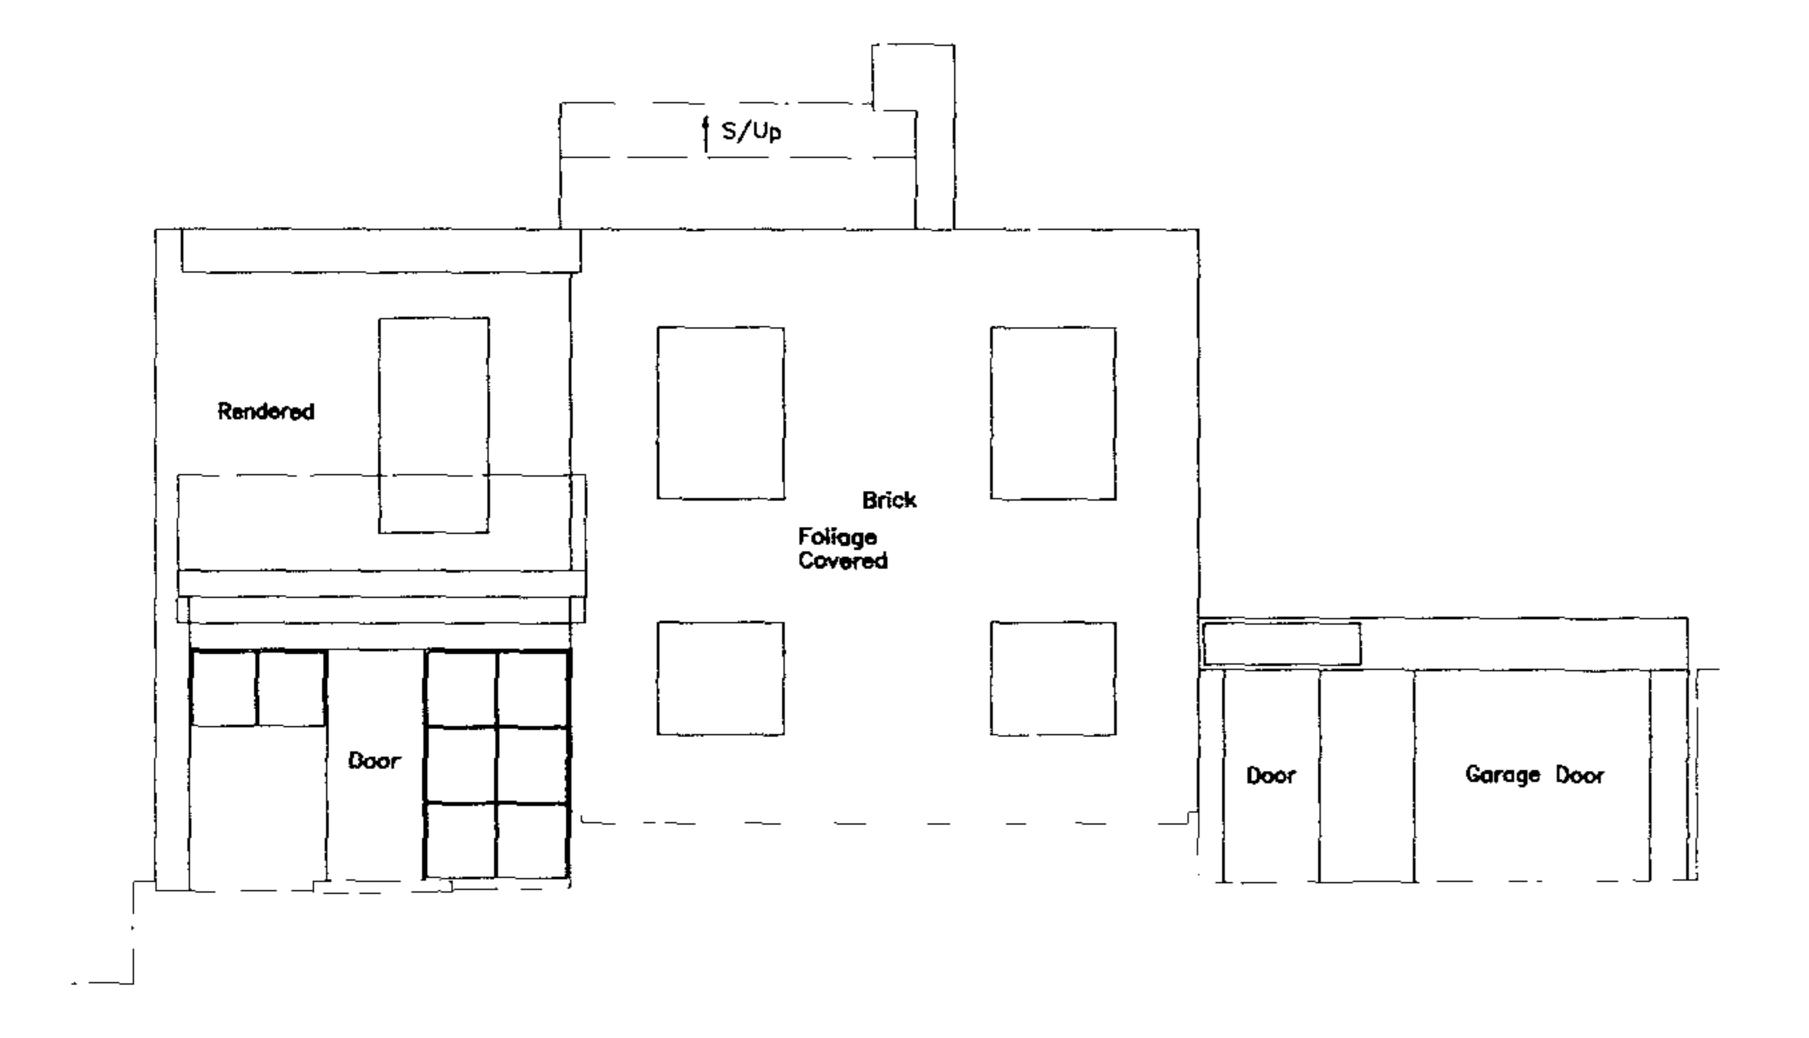

\_ -


ELEVATION G

DATUM 110.00m AOD

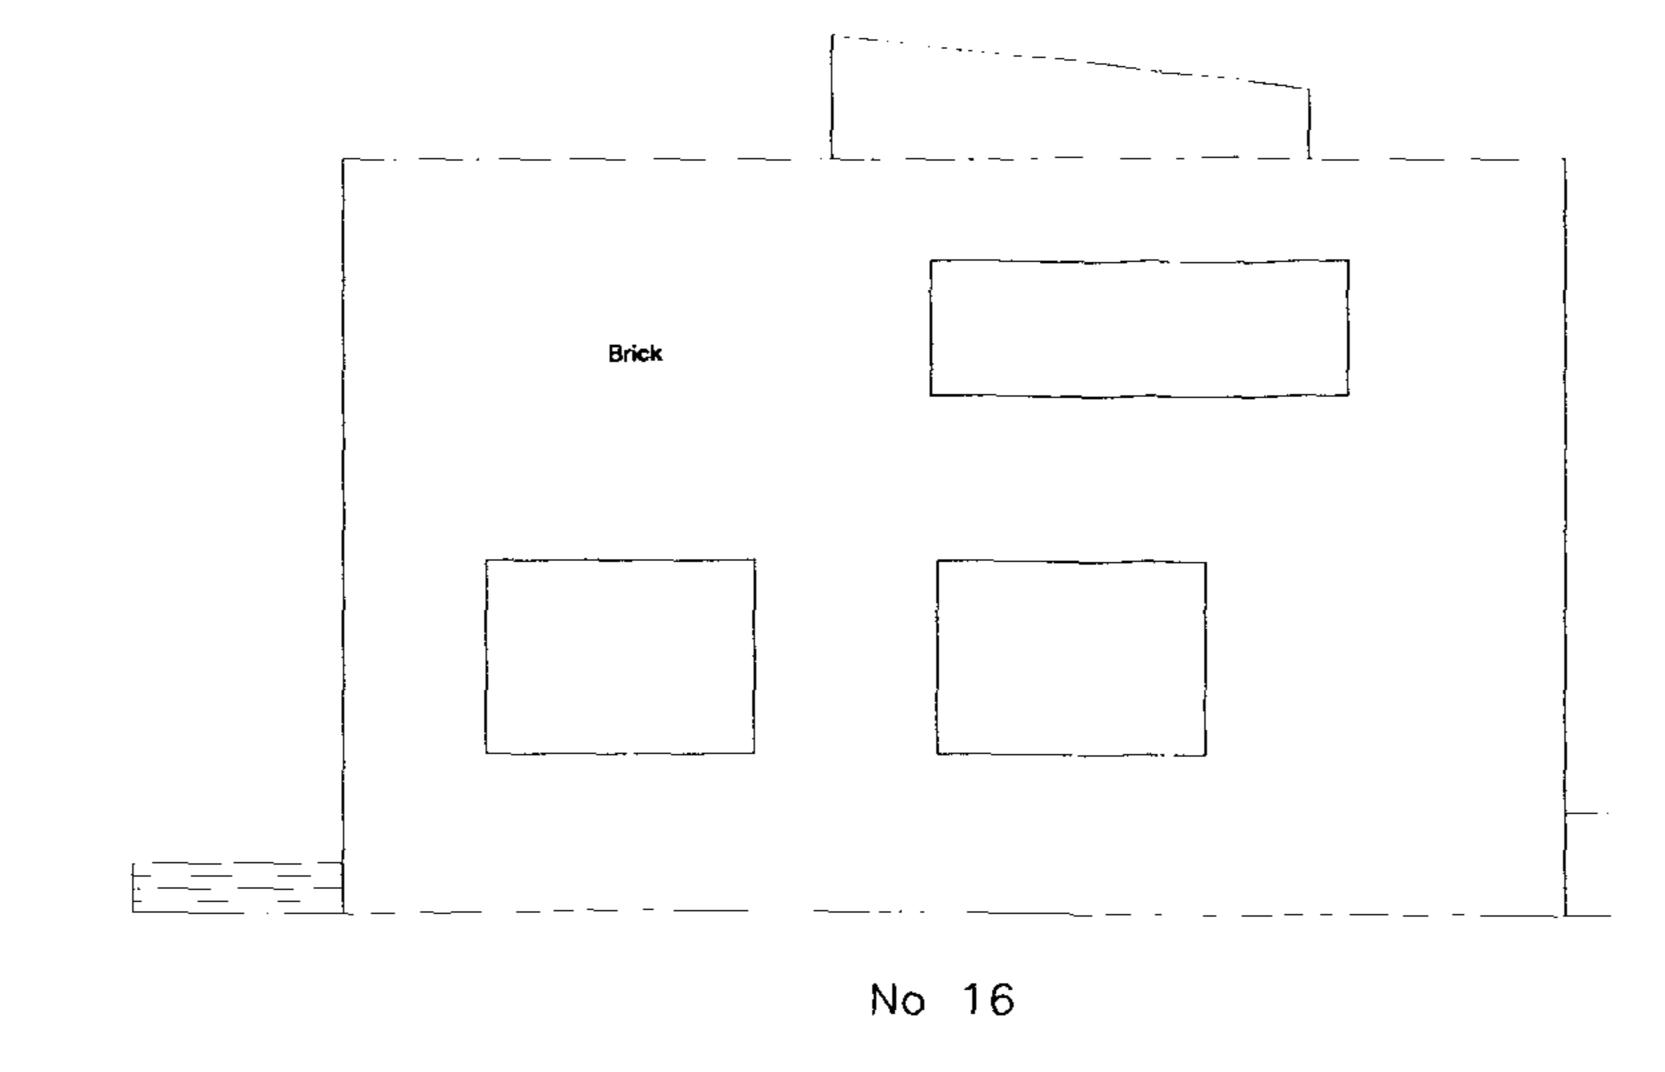


ELEVATION H

DATUM 110.00m AOD

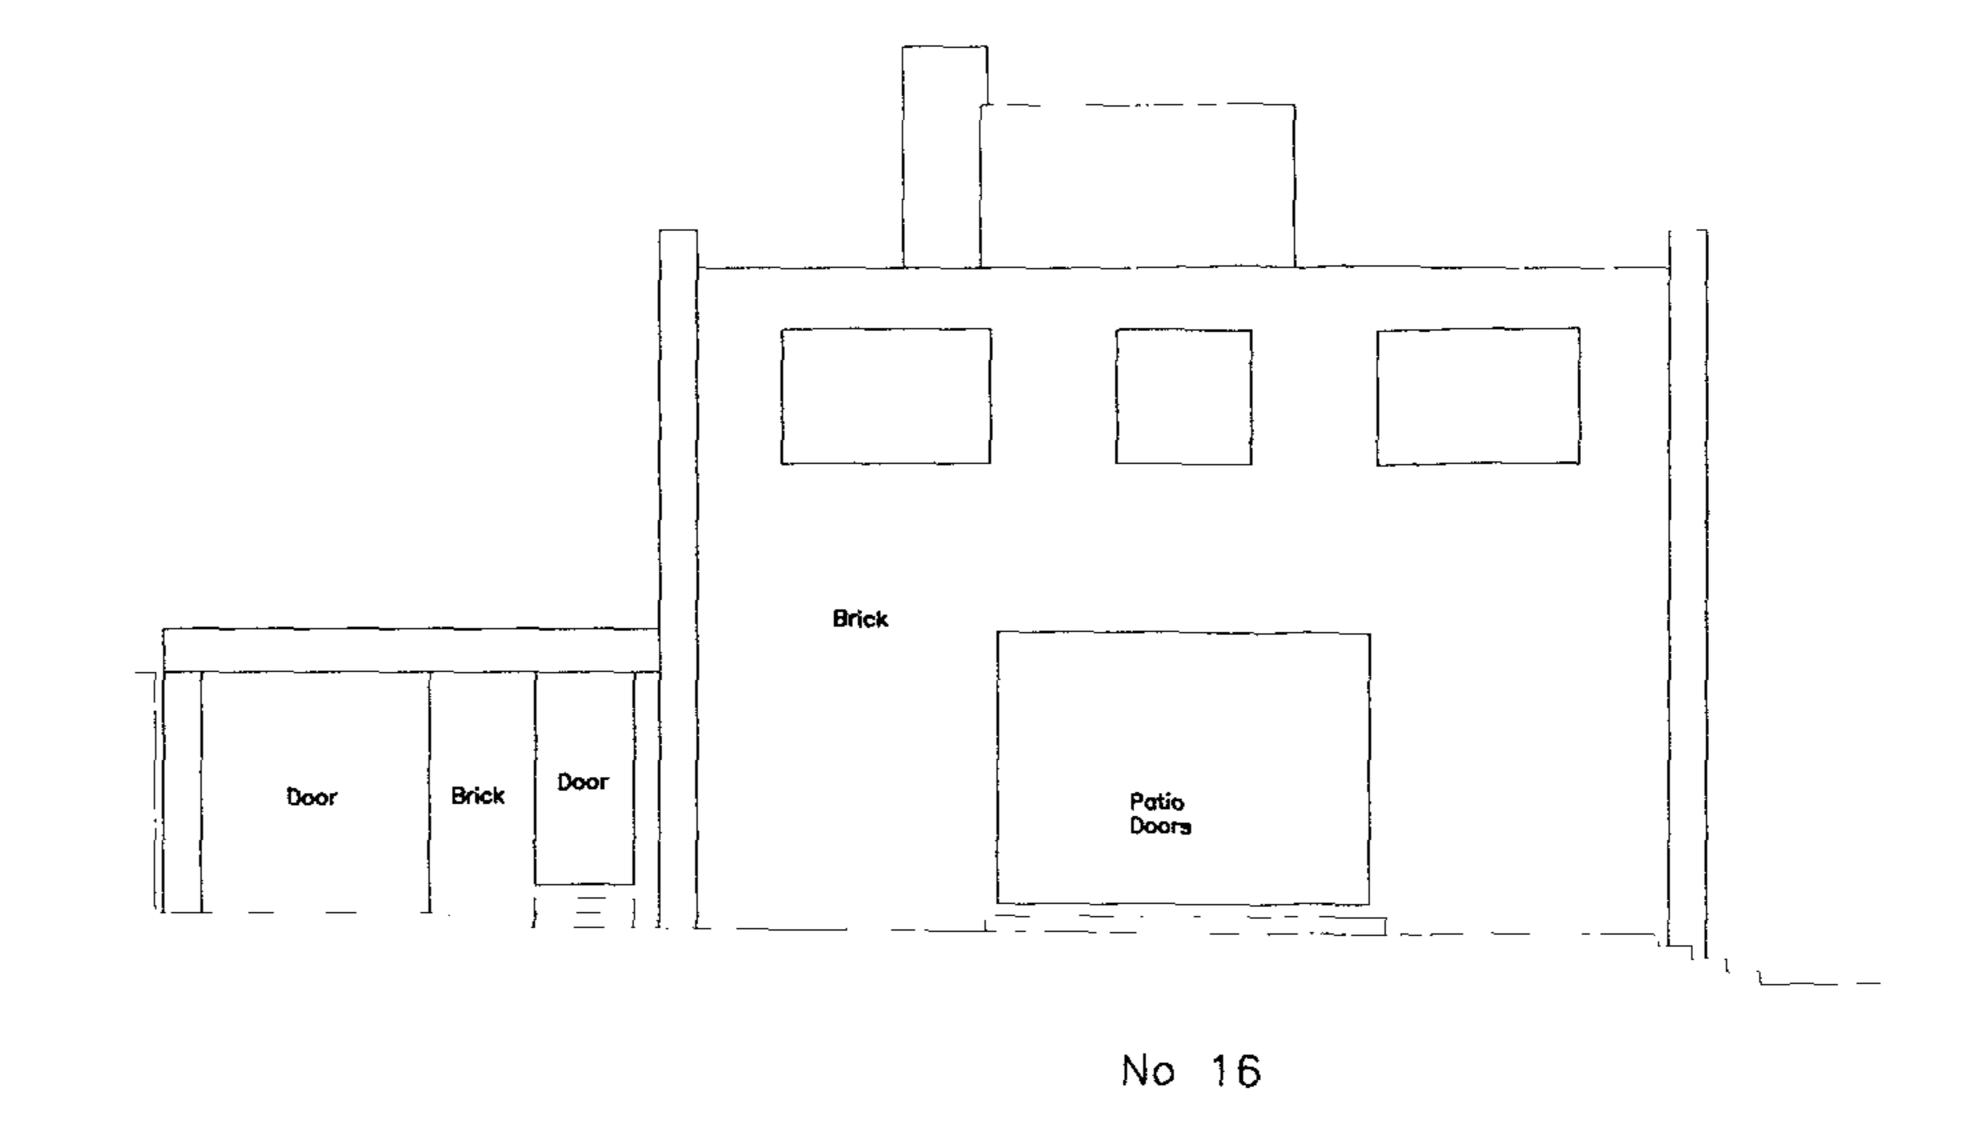

ELEVATION I

DATUM 110.00m AOD

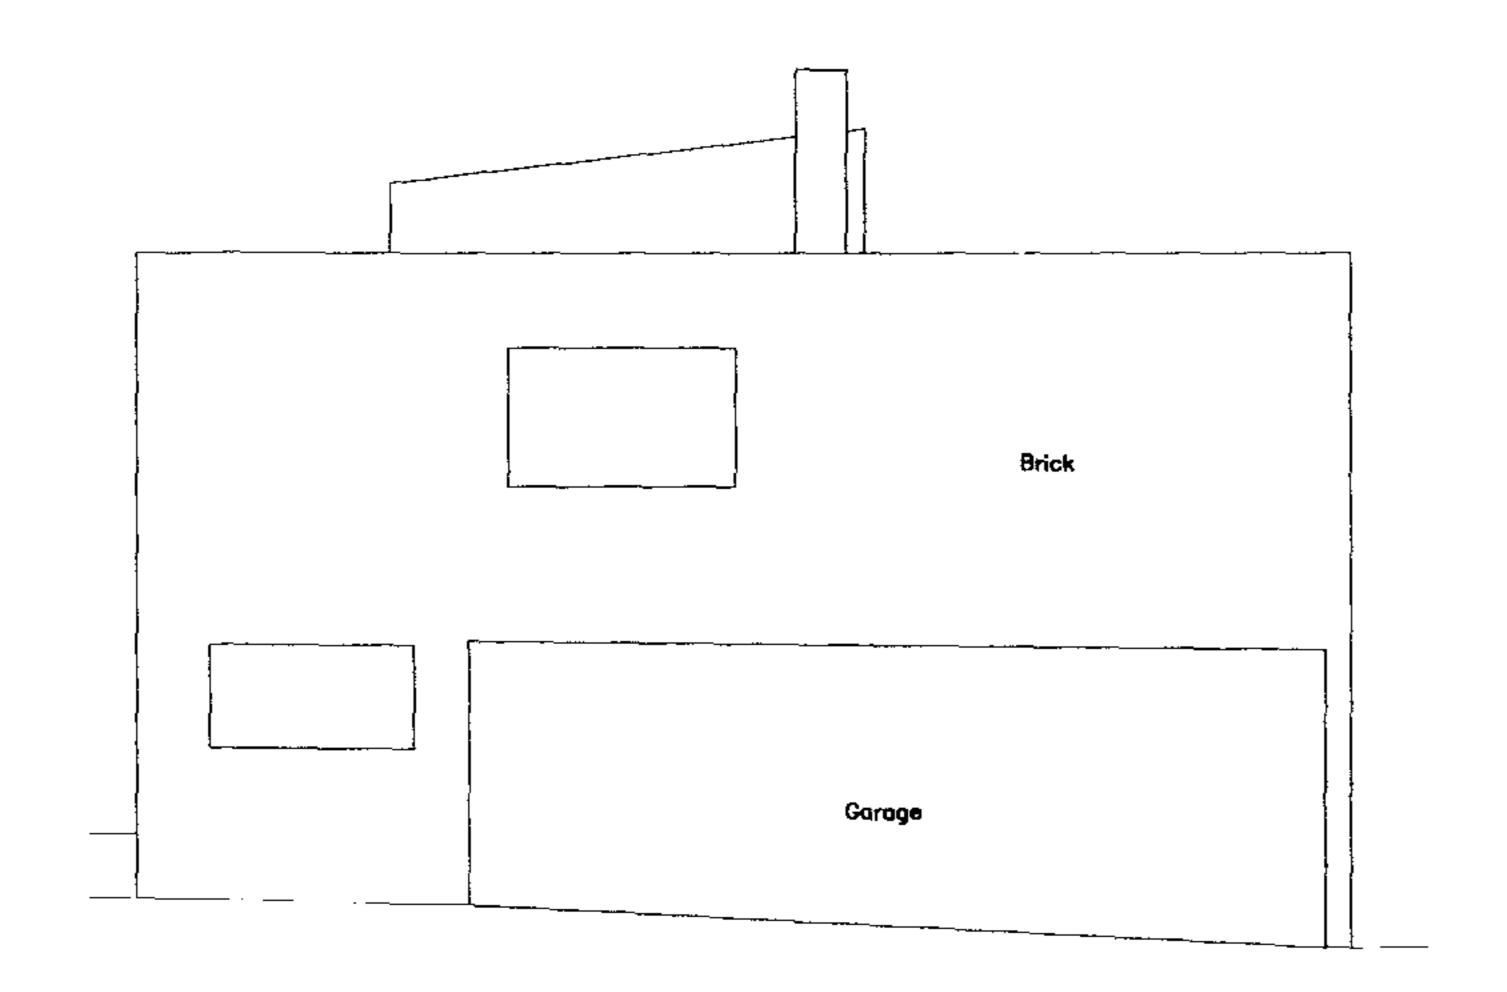

ELEVATION J

DATUM 110.00m AOD

