


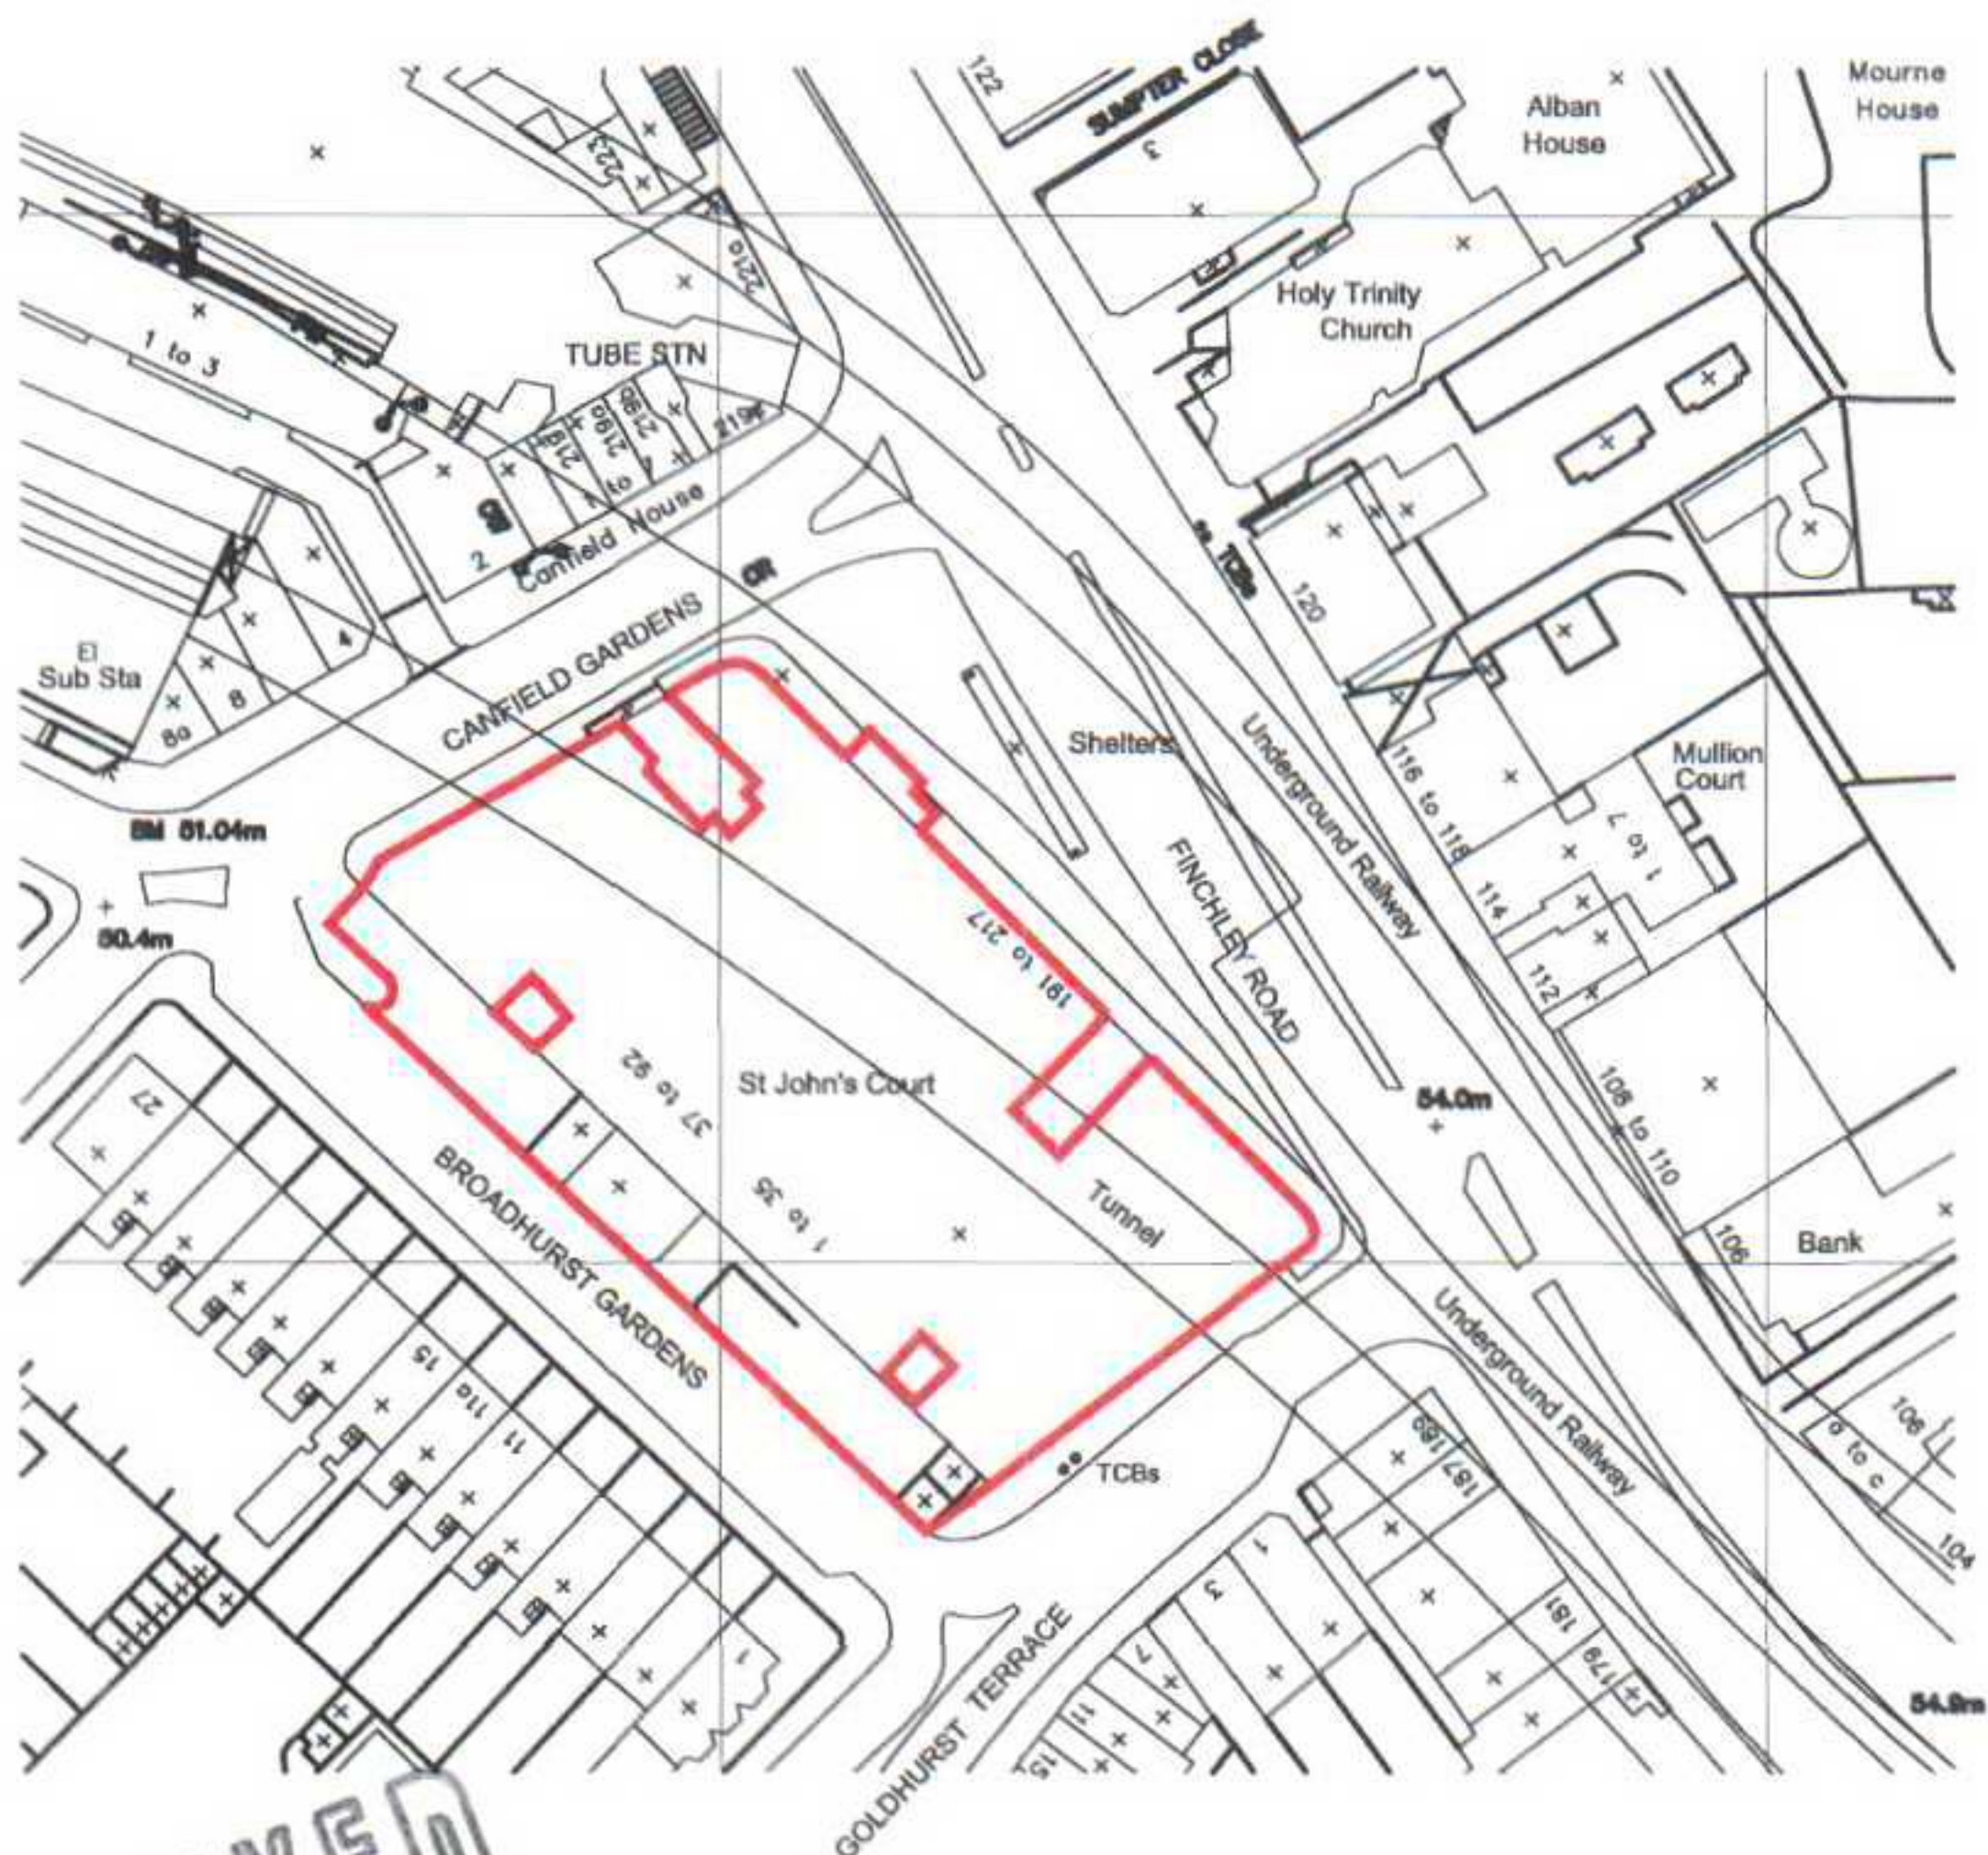

Crown Copyright 2007. All rights reserved. Licence number 100020449

PLANNING APPLICATION

PROJECT

WAITROSE JOHN BARNES
199 FINCHLEY ROAD, LONDON NW3

TITLE
SITE LOCATION MAP

DRAWING No REV
0244-AZ-002

DATE

FEB 2007

SCALE

1:1250

DRAWN BY

CM

CHECKED BY

B Bamber and Reddan
Architects

Bamber and Reddan
73 Collier Street
London N1 9BE

T 020 7843 1700
F 020 7843 1717
E design@bamberandreddan.co.uk

THE COPYRIGHT OF THIS DRAWING OR PART THEREOF BELONGS TO BAMBER & REDDAN ARCHITECTS. CONTRACTOR TO CHECK ALL DIMENSIONS PRIOR TO COMMENCING WORK - DO NOT SCALE