


Shopfront Elevation



1. New entrance to replace existing and tiles to be replaced with glazing to provide a harmonious frontage in keeping with the existing above.

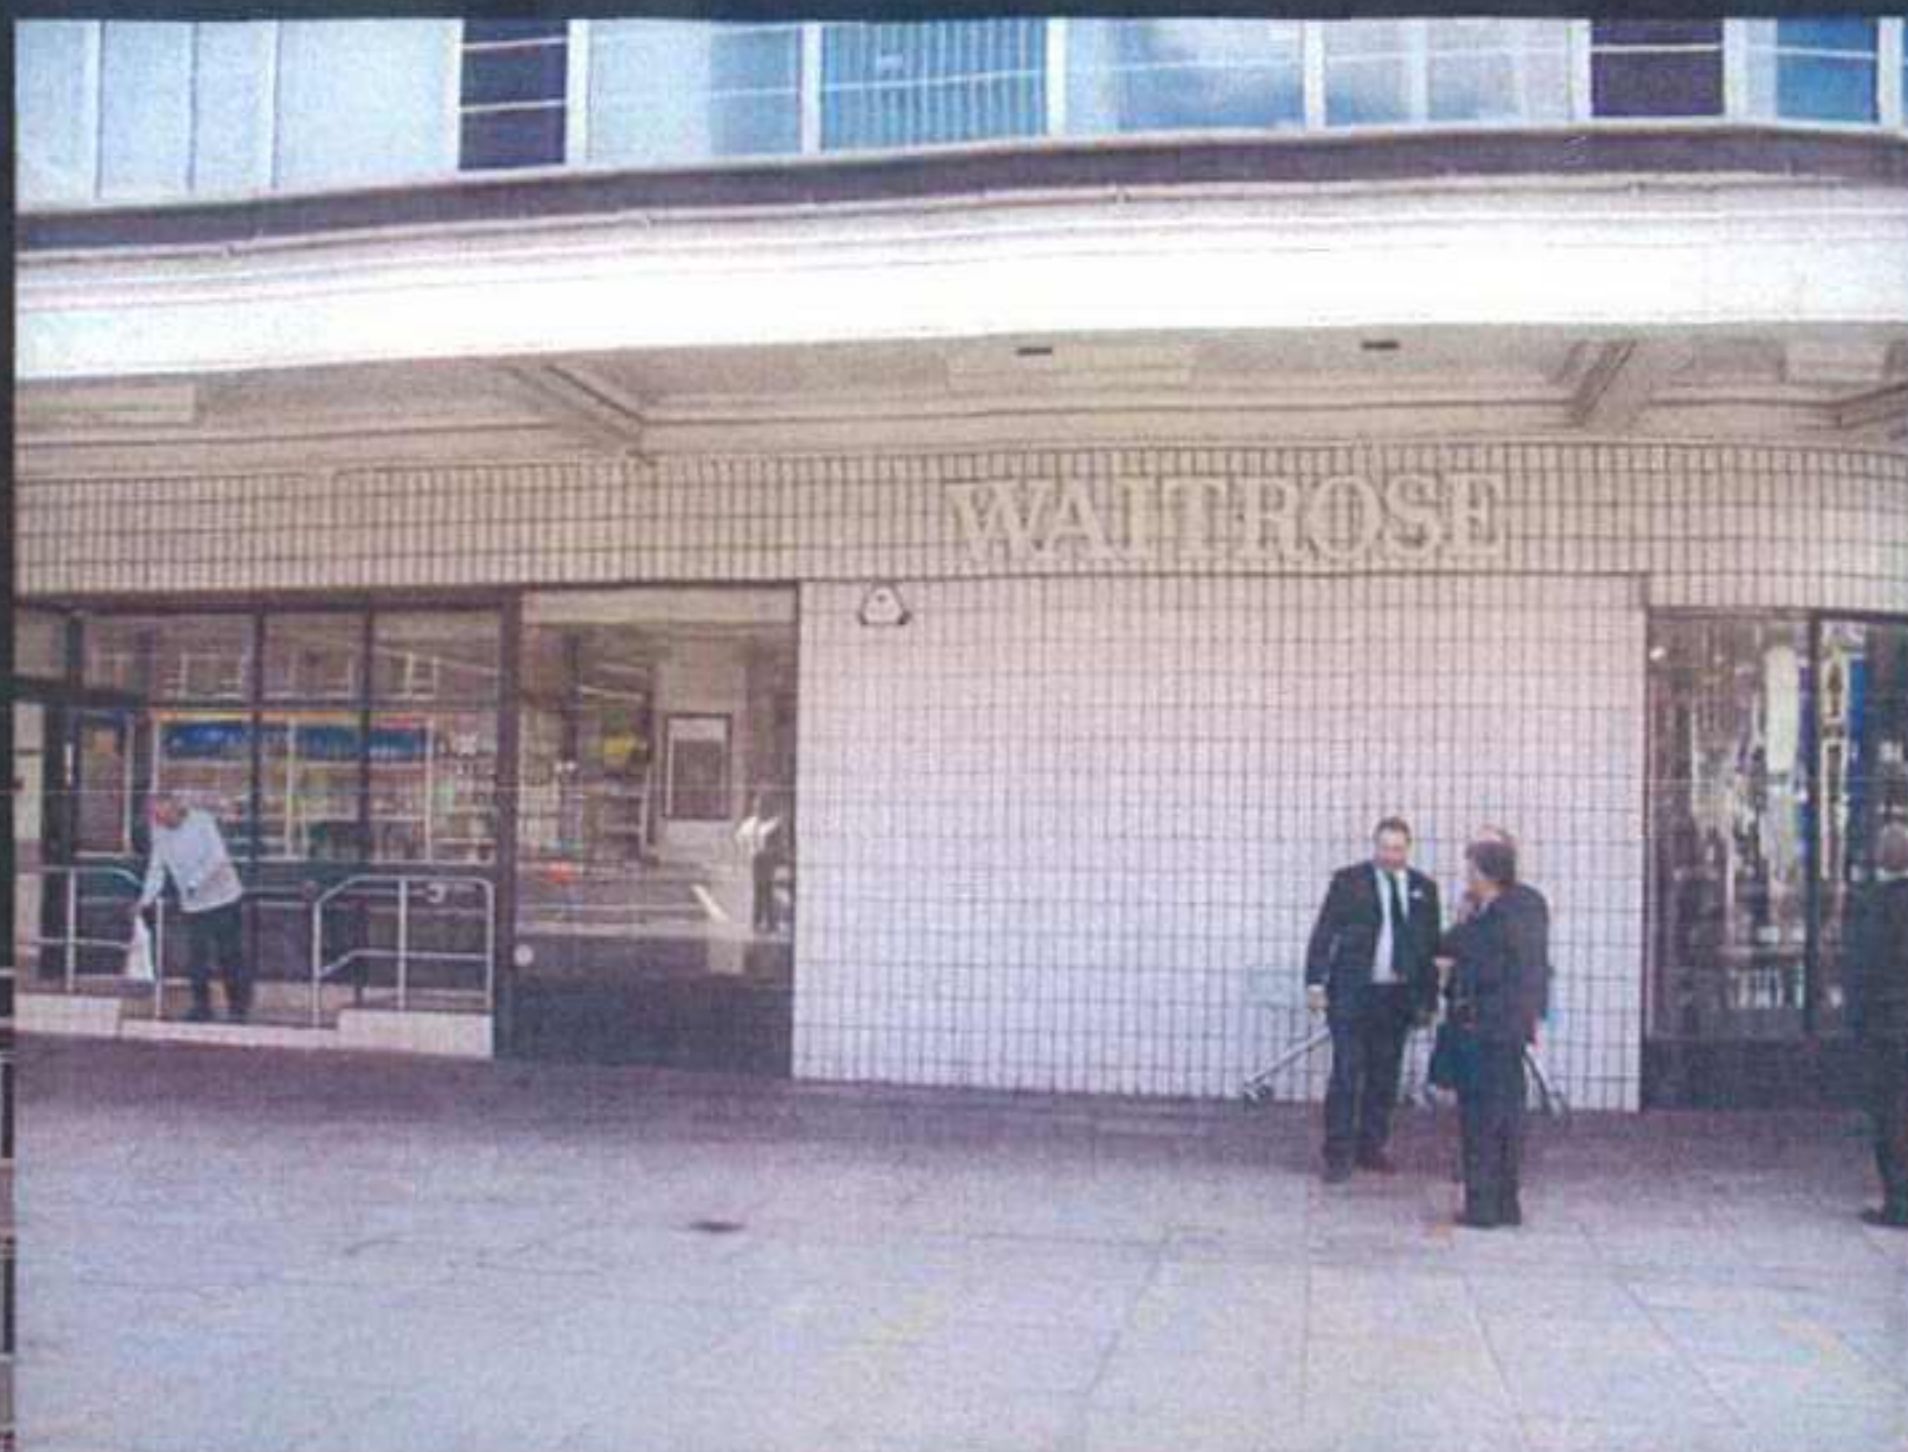

2. Proposed shopfront to provide a more vibrant landscape street level



3. Existing tiles to be replaced to match existing stone



4. New signage and window treatment to ease the relation of store to the existing listed building