


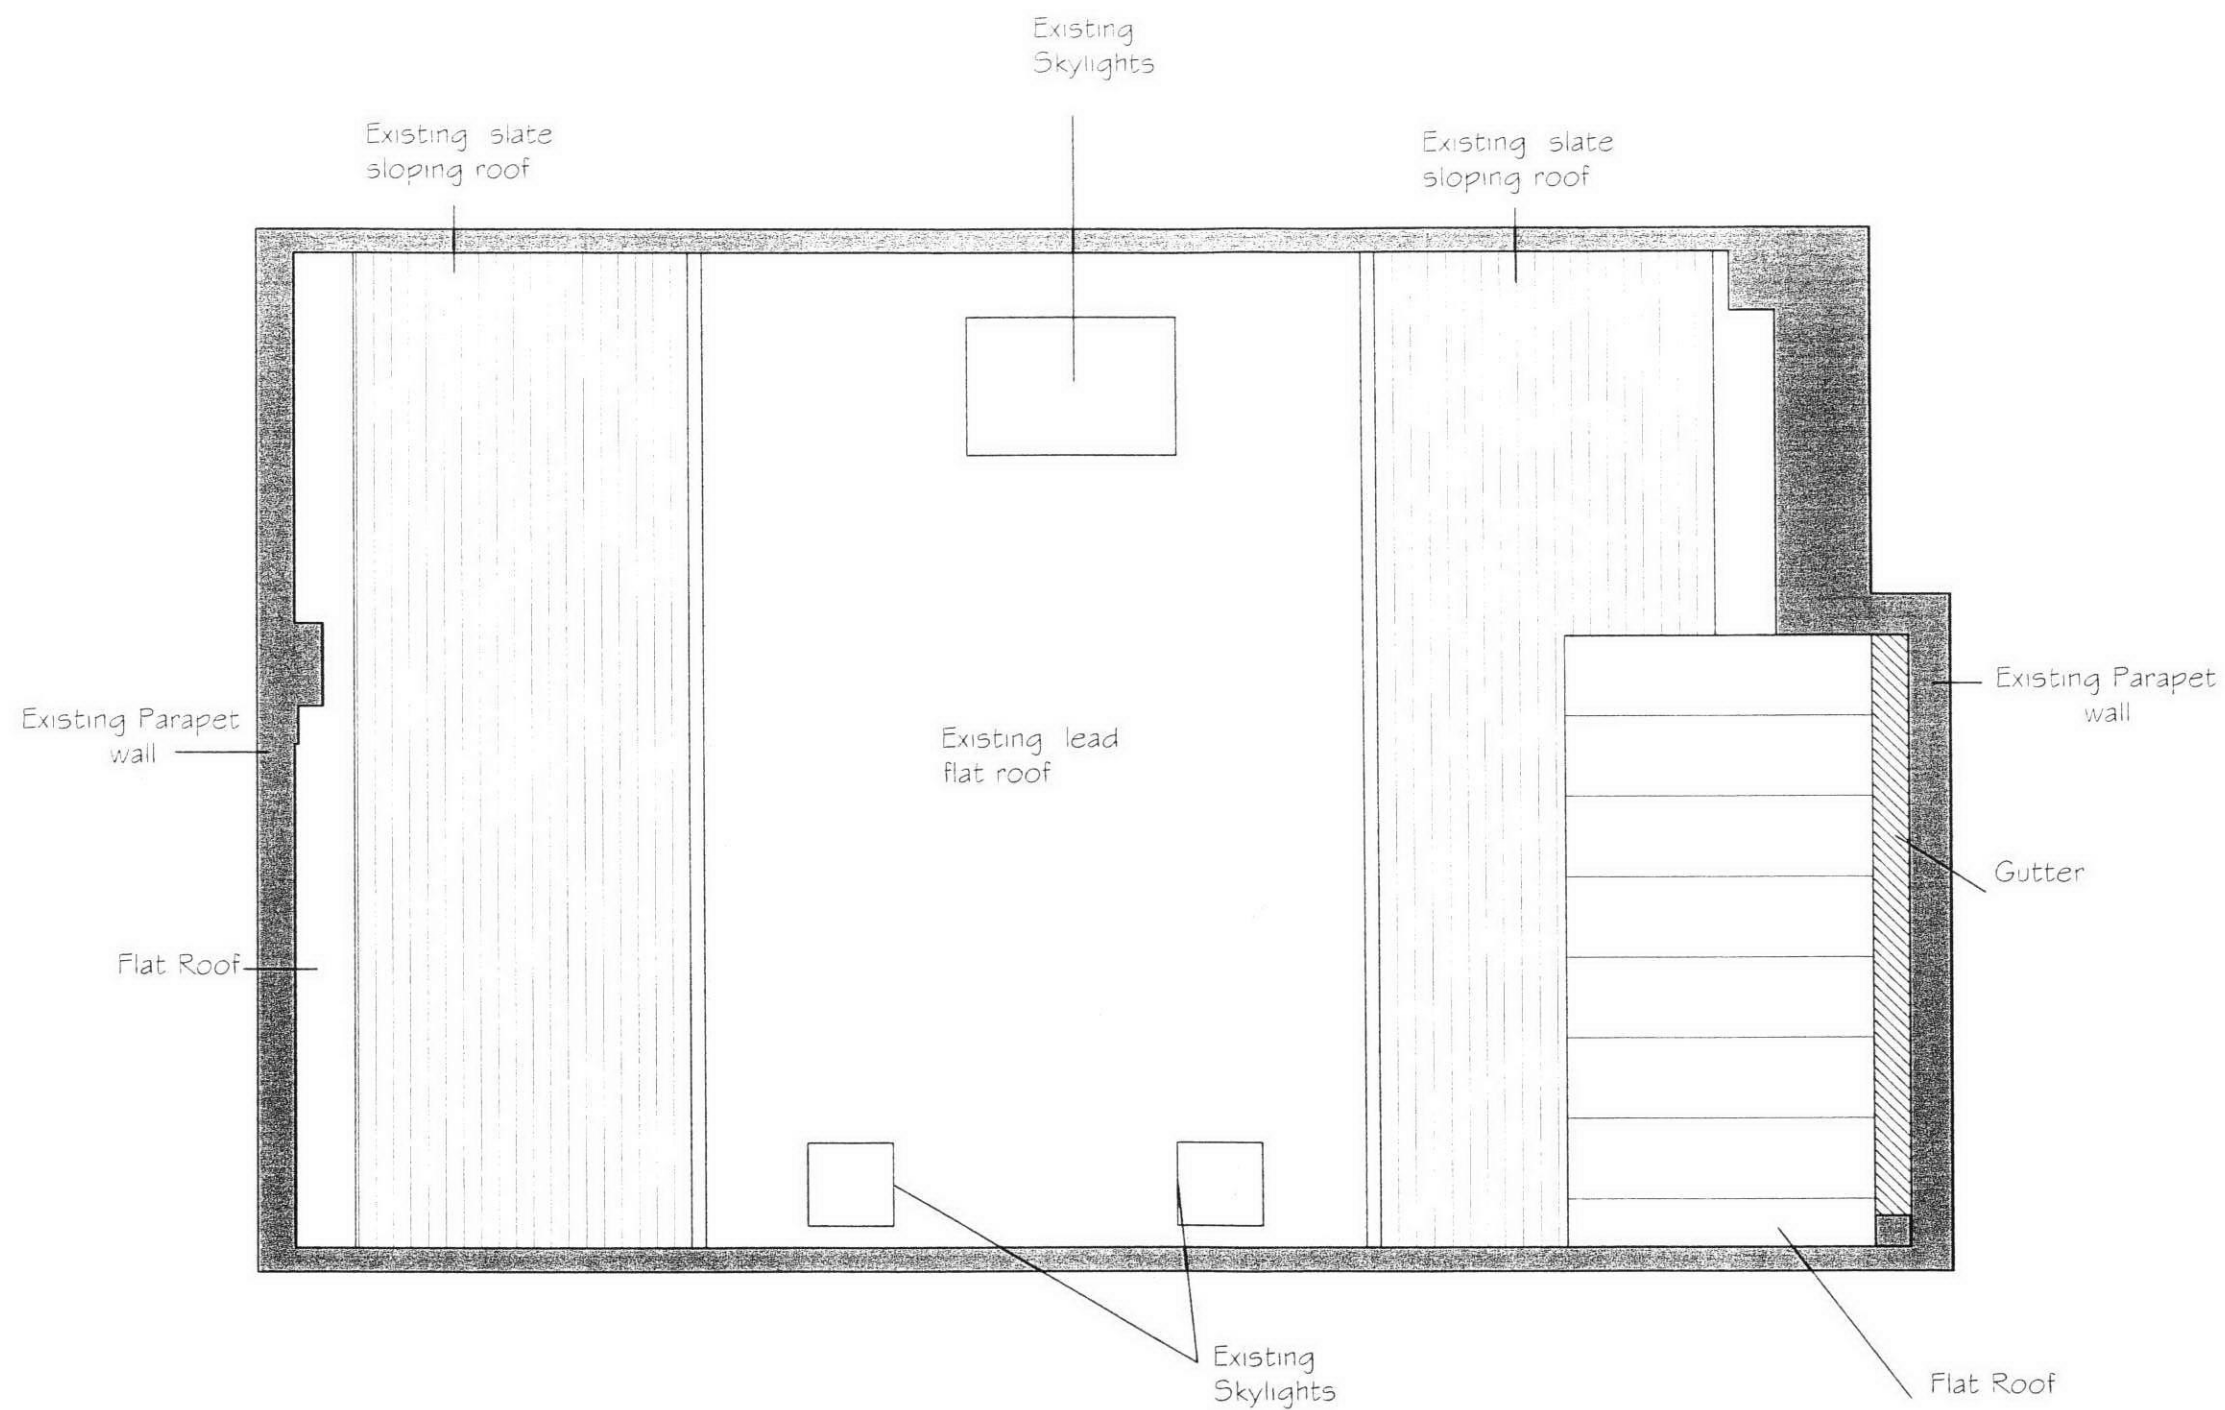

21 CHESTER TERRACE, REGENTS PARK, LONDON
 EXISTING ROOF TERRACE PLAN
 2013_P07 1:50 TC

PLANNING

DOVETAIL ARCHITECTS

RECEIVED
 21 MAR 2007

DOVETAIL HOUSE, 60 STATION ROAD
 UPMINSTER, ESSEX RM14 2TJ
 TEL: 01708/225547 FAX: 01708/221838