


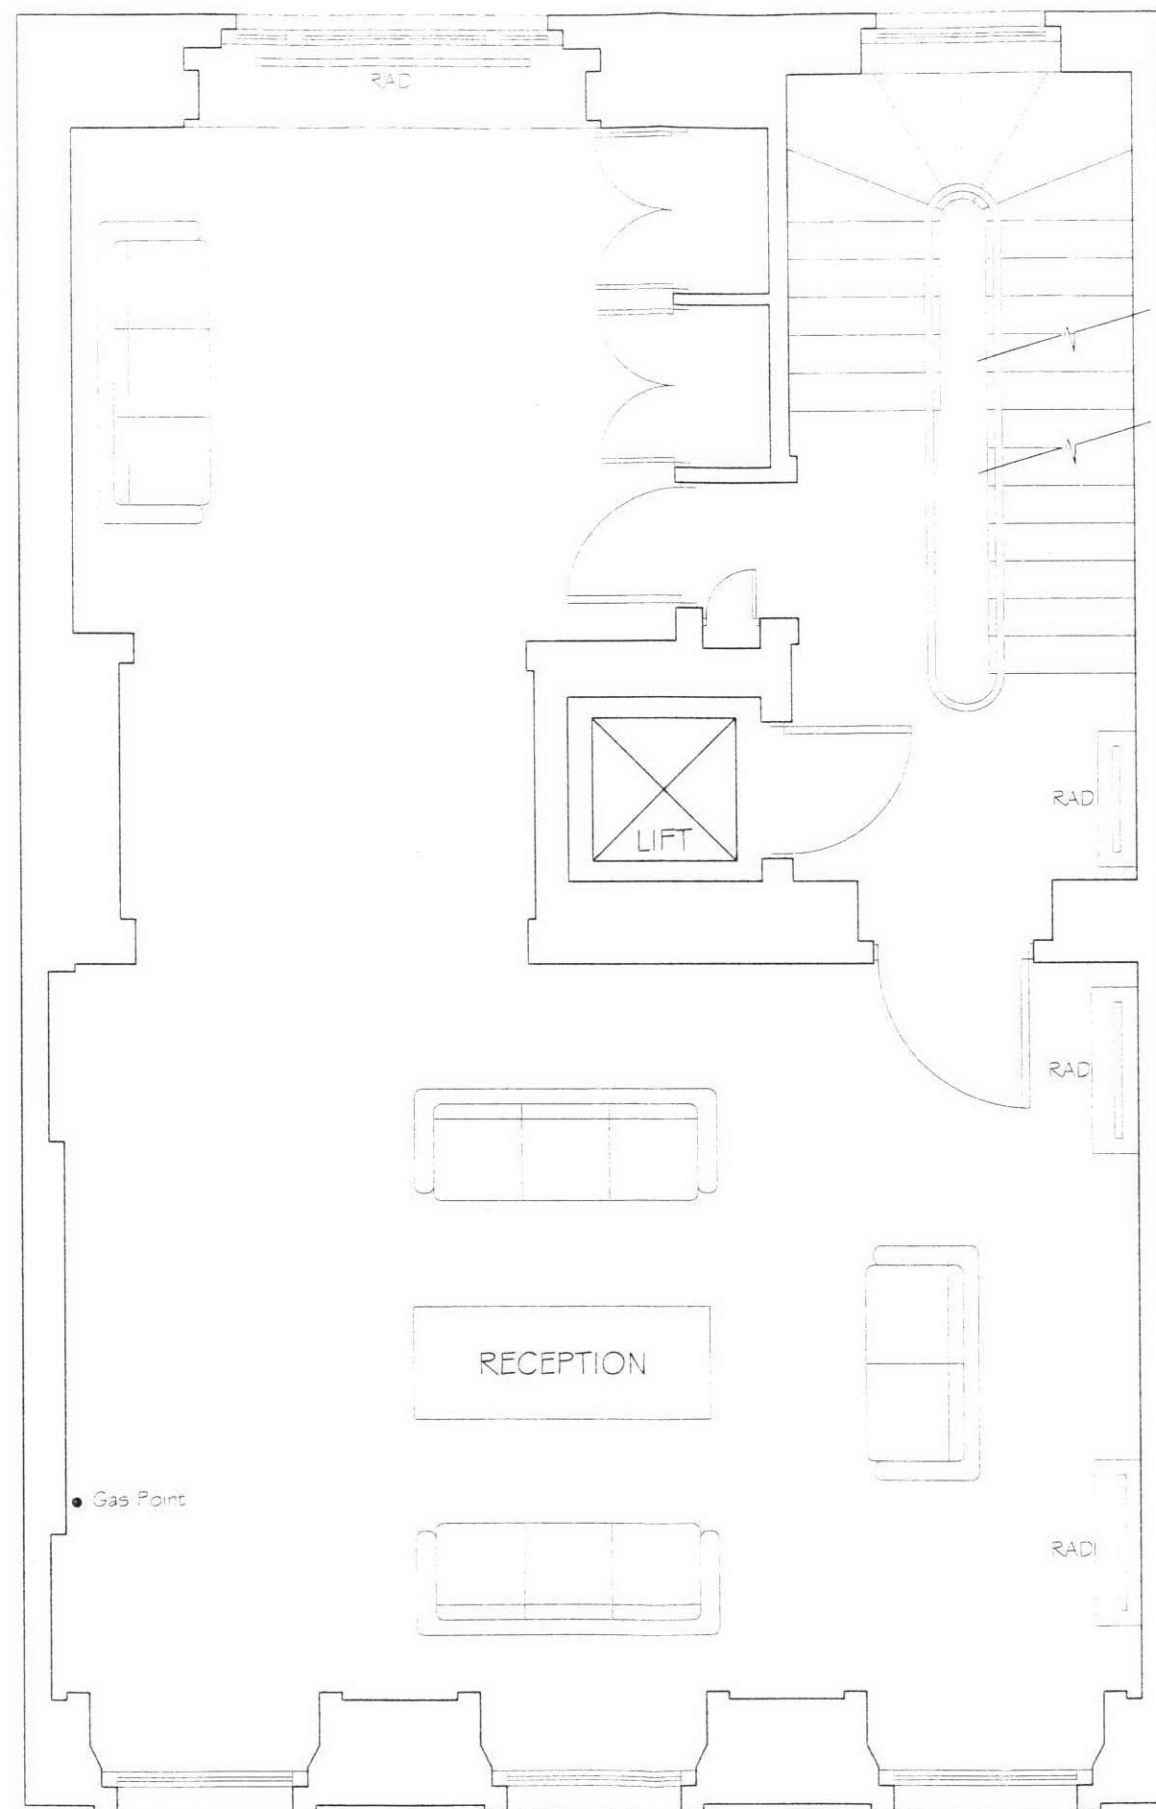

21 CHESTER TERRACE, REGENTS PARK, LONDON
 EXISTING FIRST FLOOR PLAN
 2013_PO4 1:50 JS

RECEIVED
 21 MAR 2013

PLANNING



DOVETAIL
 ARCHITECTS

DOVETAIL HOUSE, 50 STATION ROAD
 UPMINSTER, ESSEX RM14 2TJ
 TEL: 01708/225547 FAX: 01708/221838

DATE

REVISIONS

INITIAL