


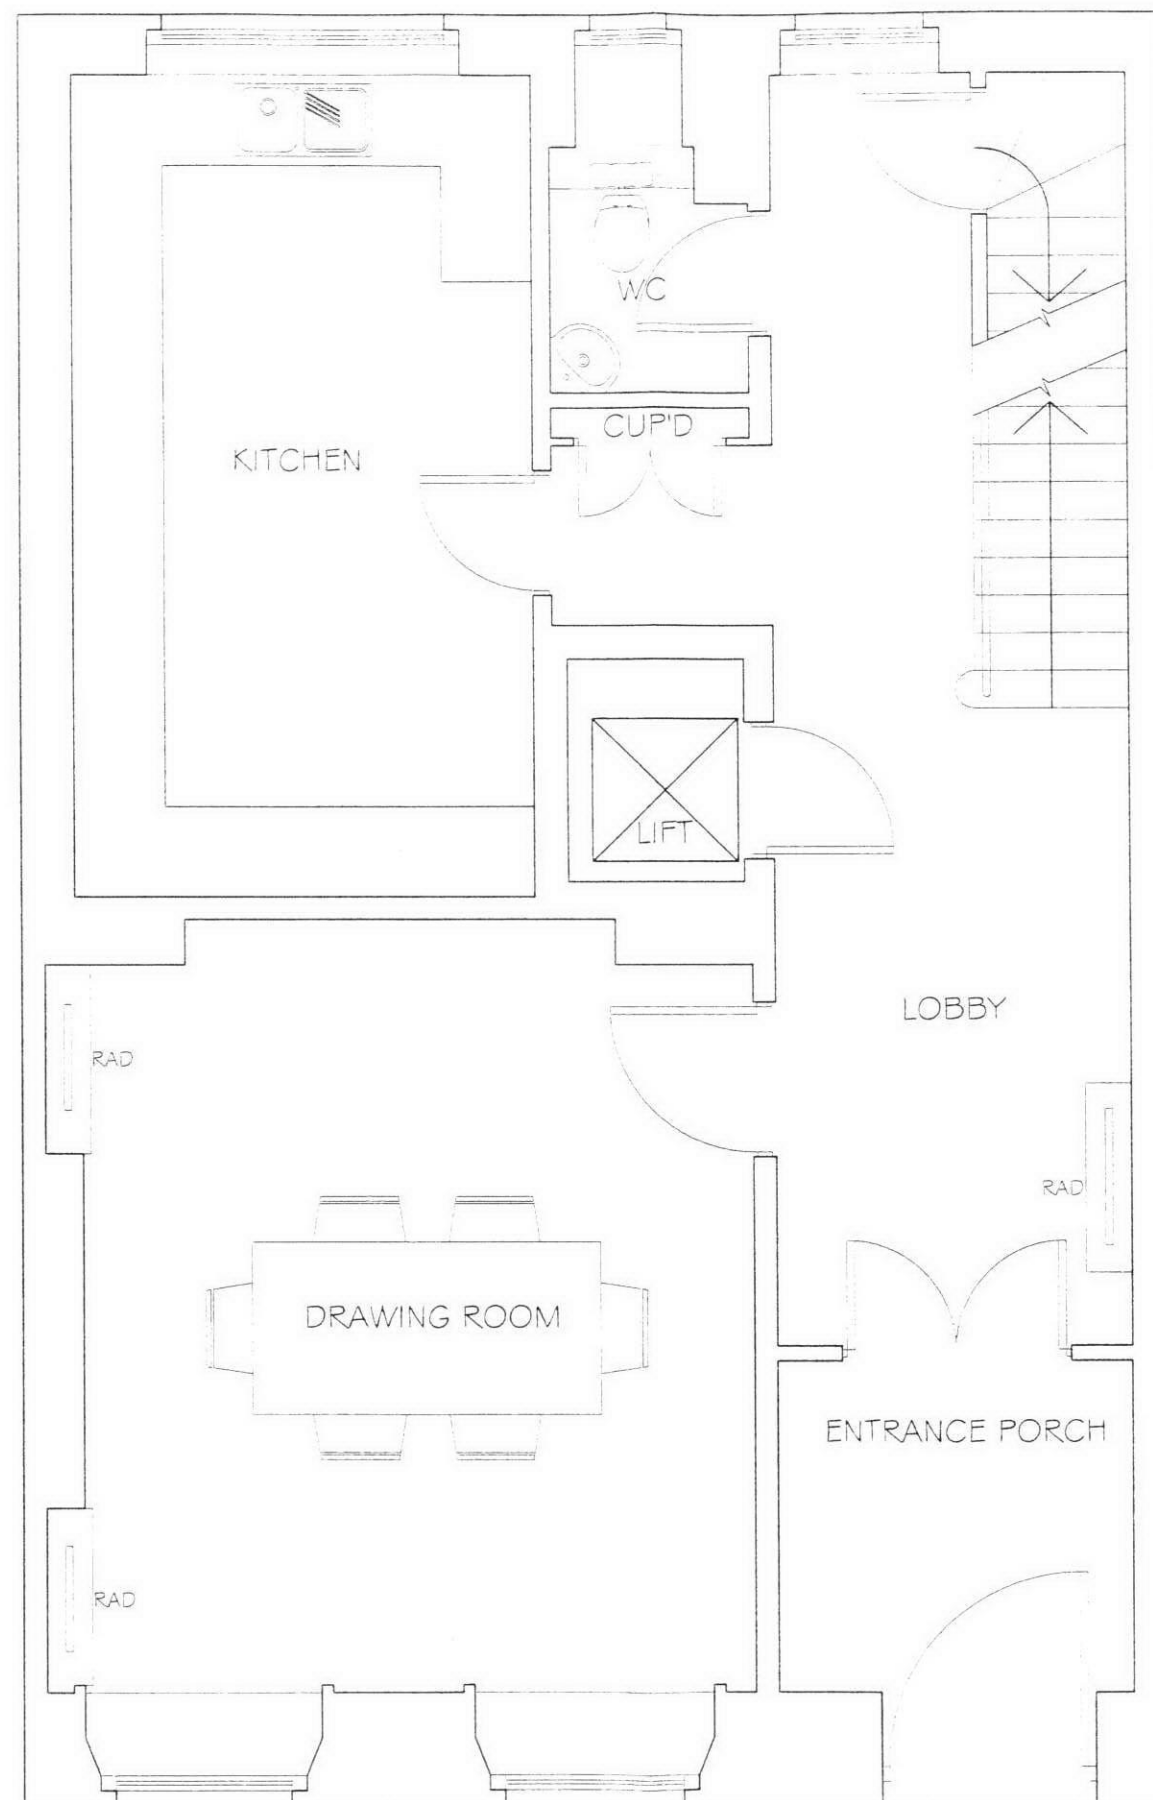

21 CHESTER TERRACE, REGENTS PARK, LONDON
 EXISTING GROUND FLOOR PLAN
 2013_P03 1:50 JS

DATE

REVISIONS

NIT AL

RECEIVED
 21 MAR 2007

PLANNING



DOVETAIL
 ARCHITECTS

DOVETAIL HOUSE, 60 STATION ROAD
 UPMINSTER, ESSEX RM14 2TJ
 TEL: 01708 225547 FAX: 01708 221838