



Photo 5



Photo 6



Elevation 5

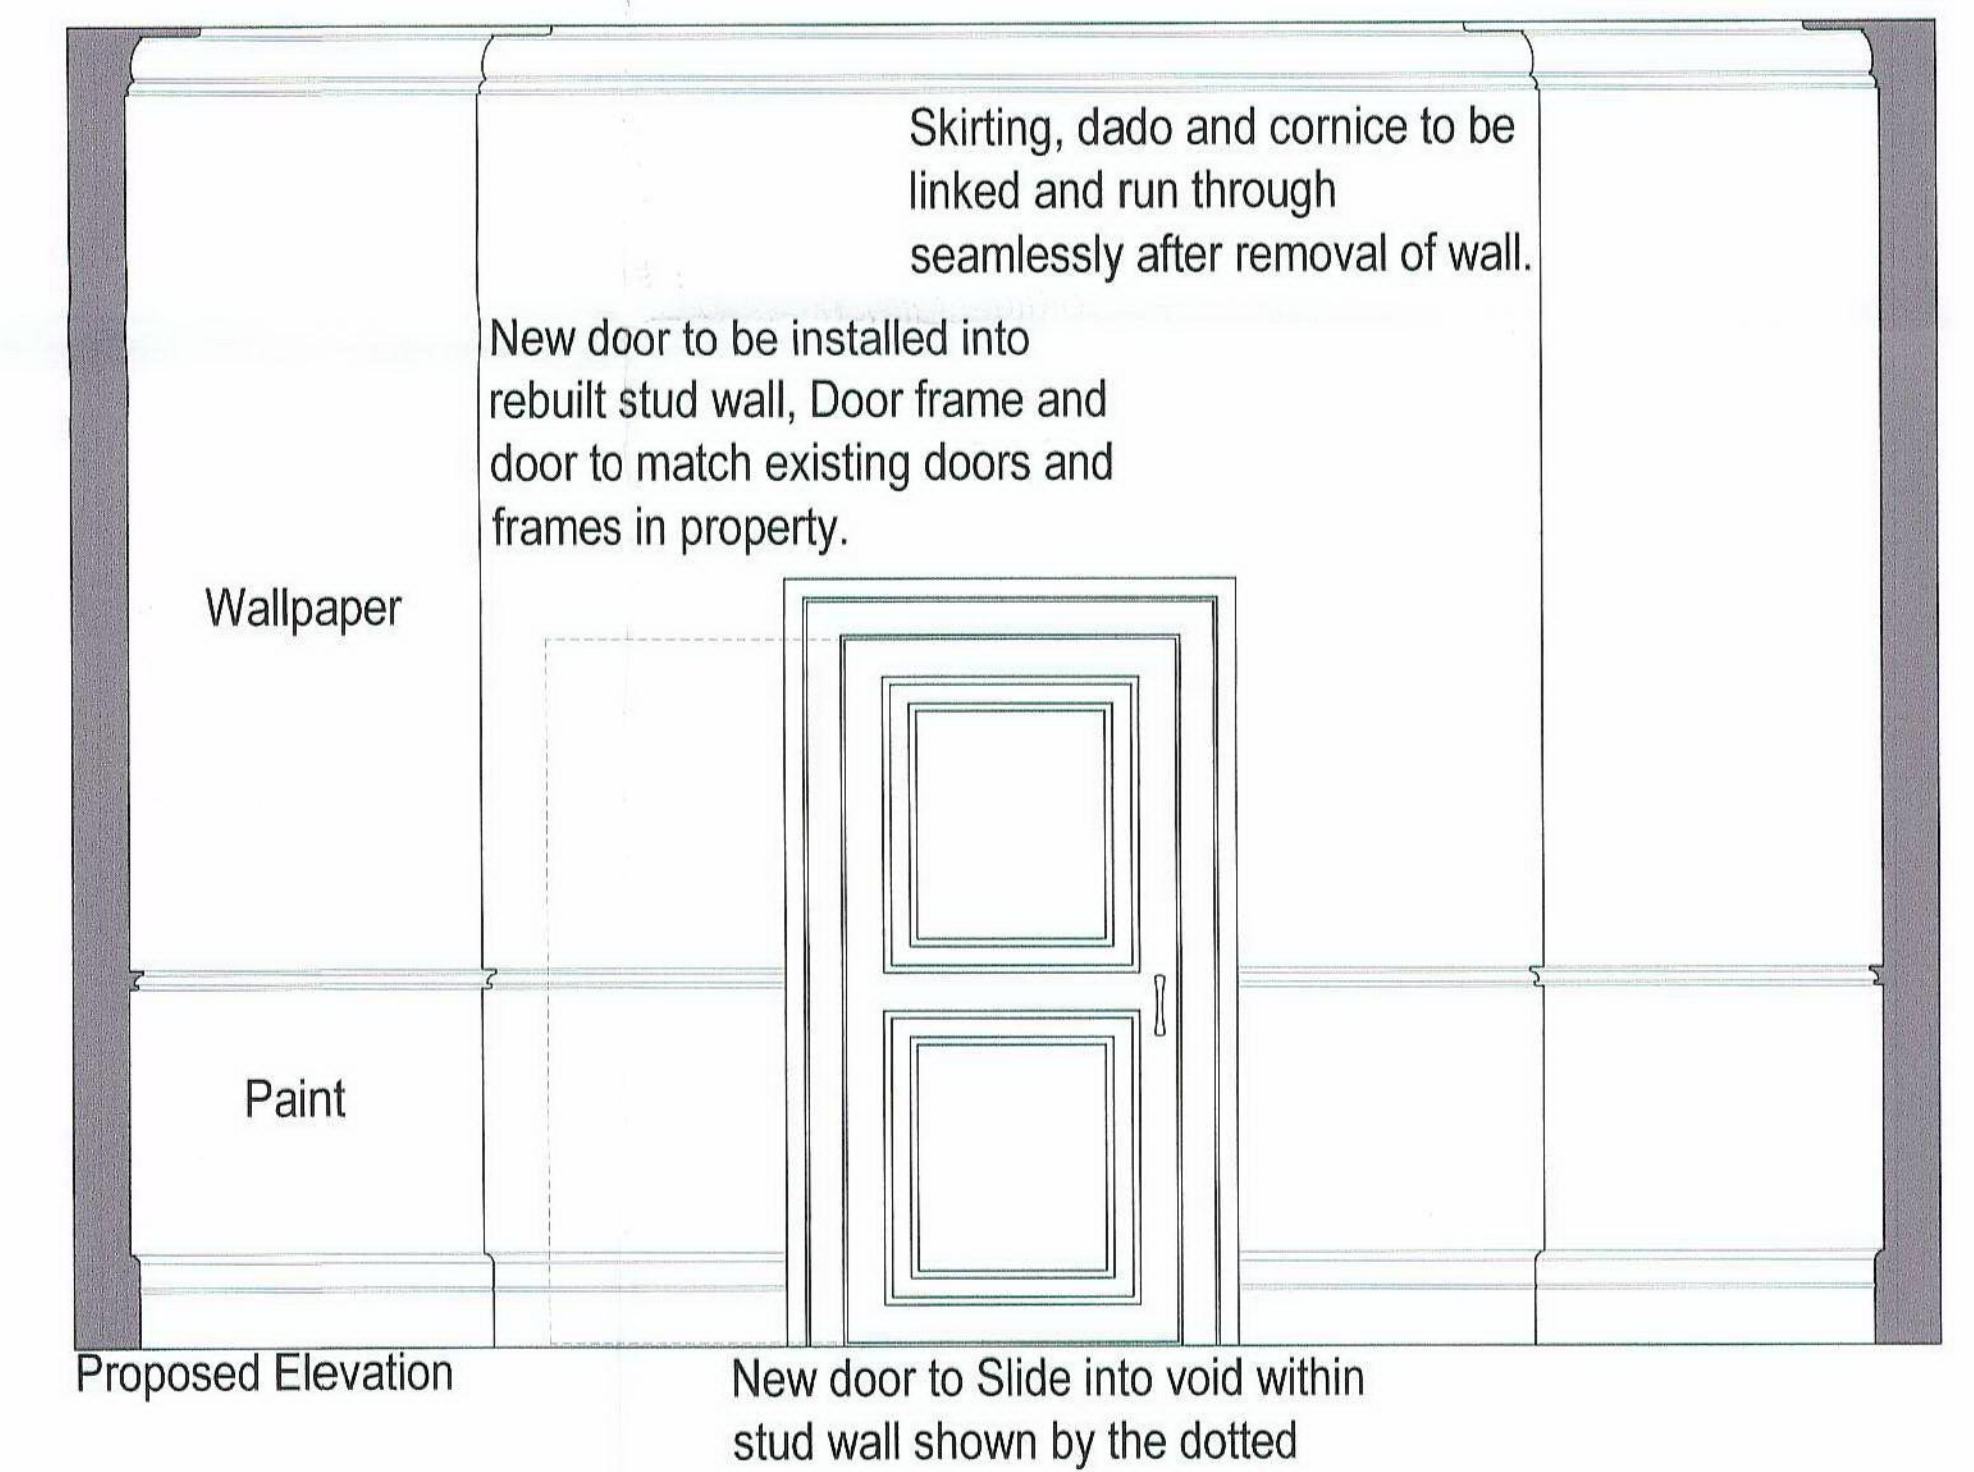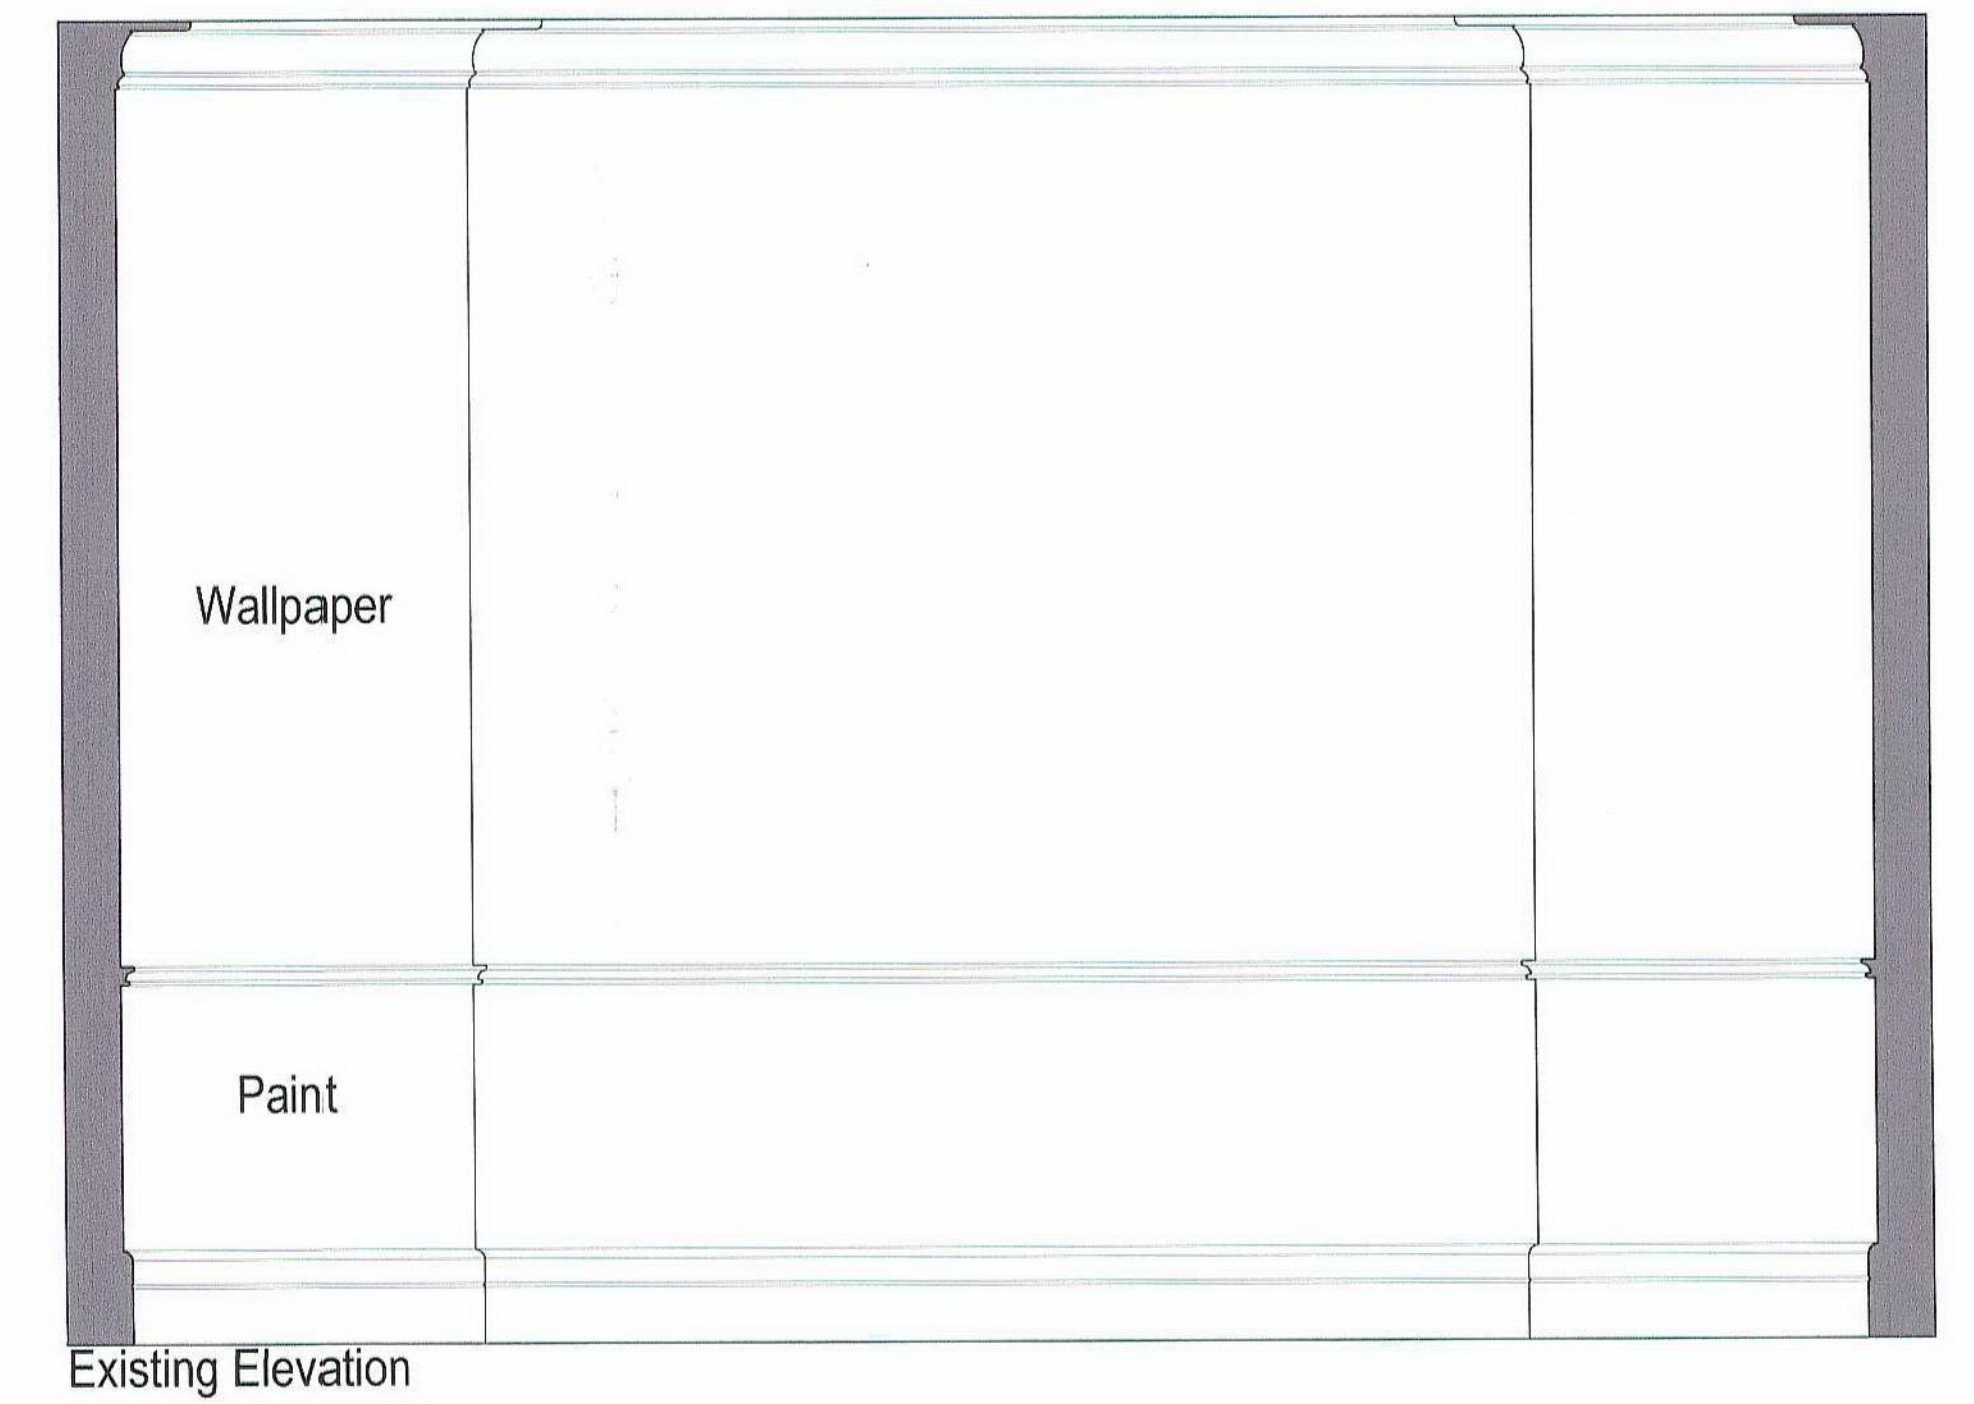

Elevation 6


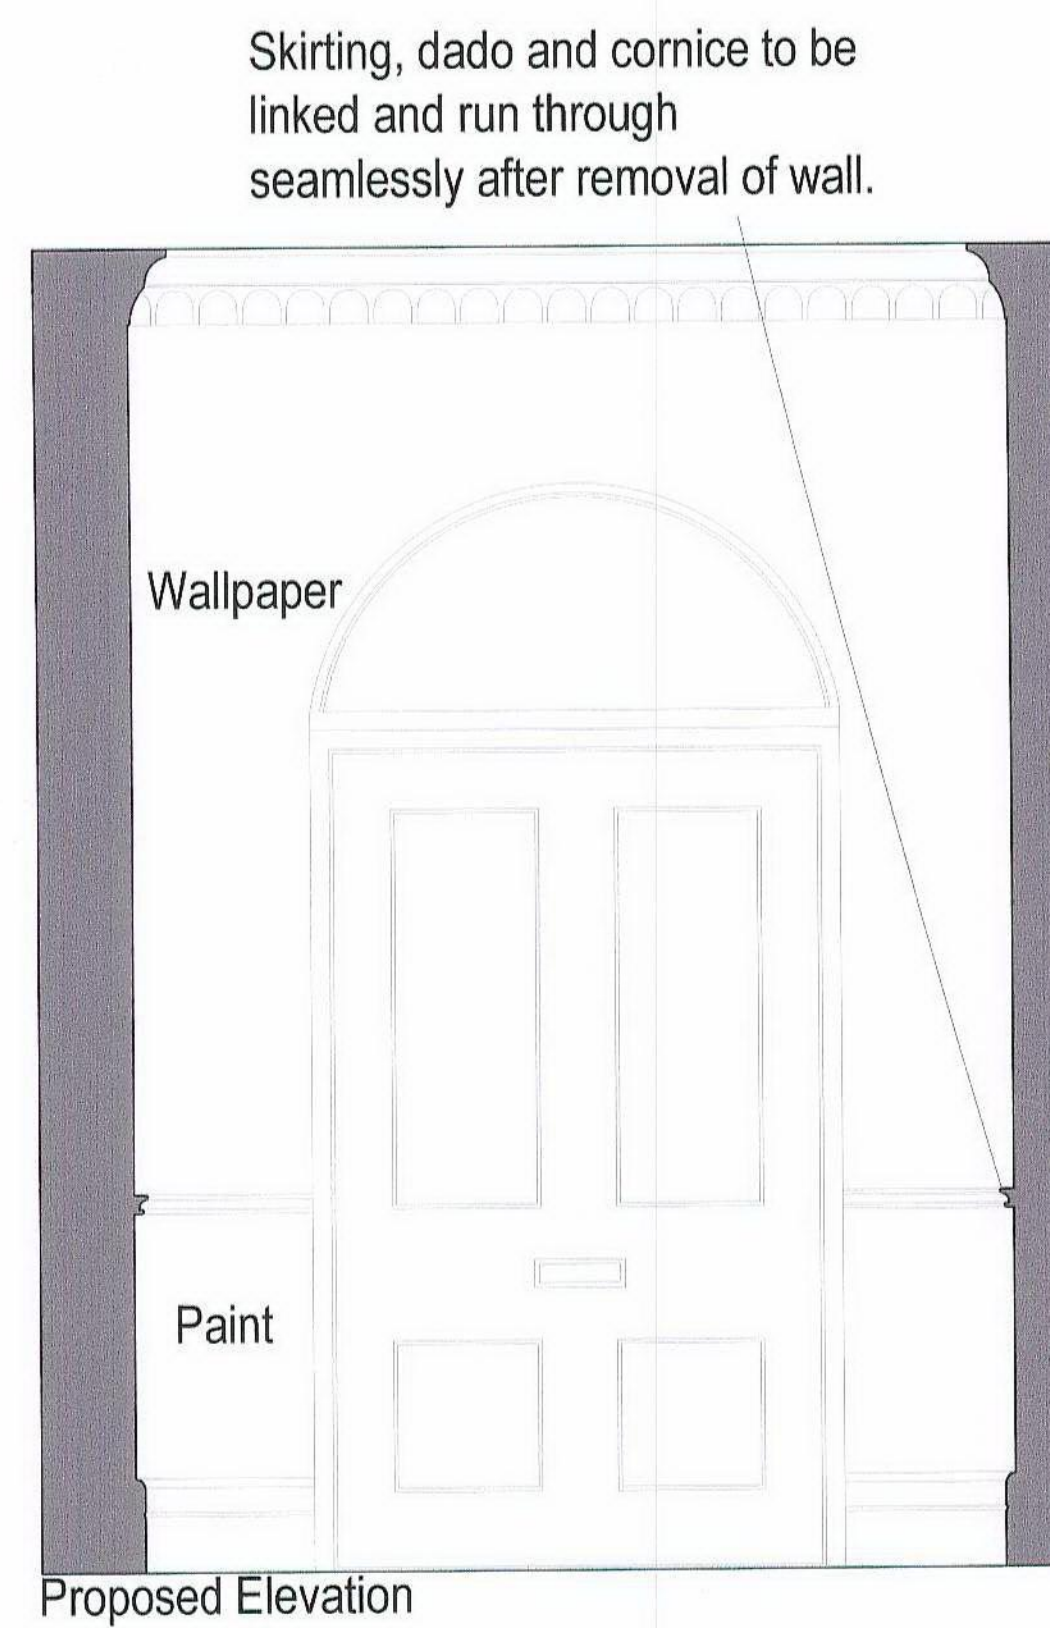


Photo 7

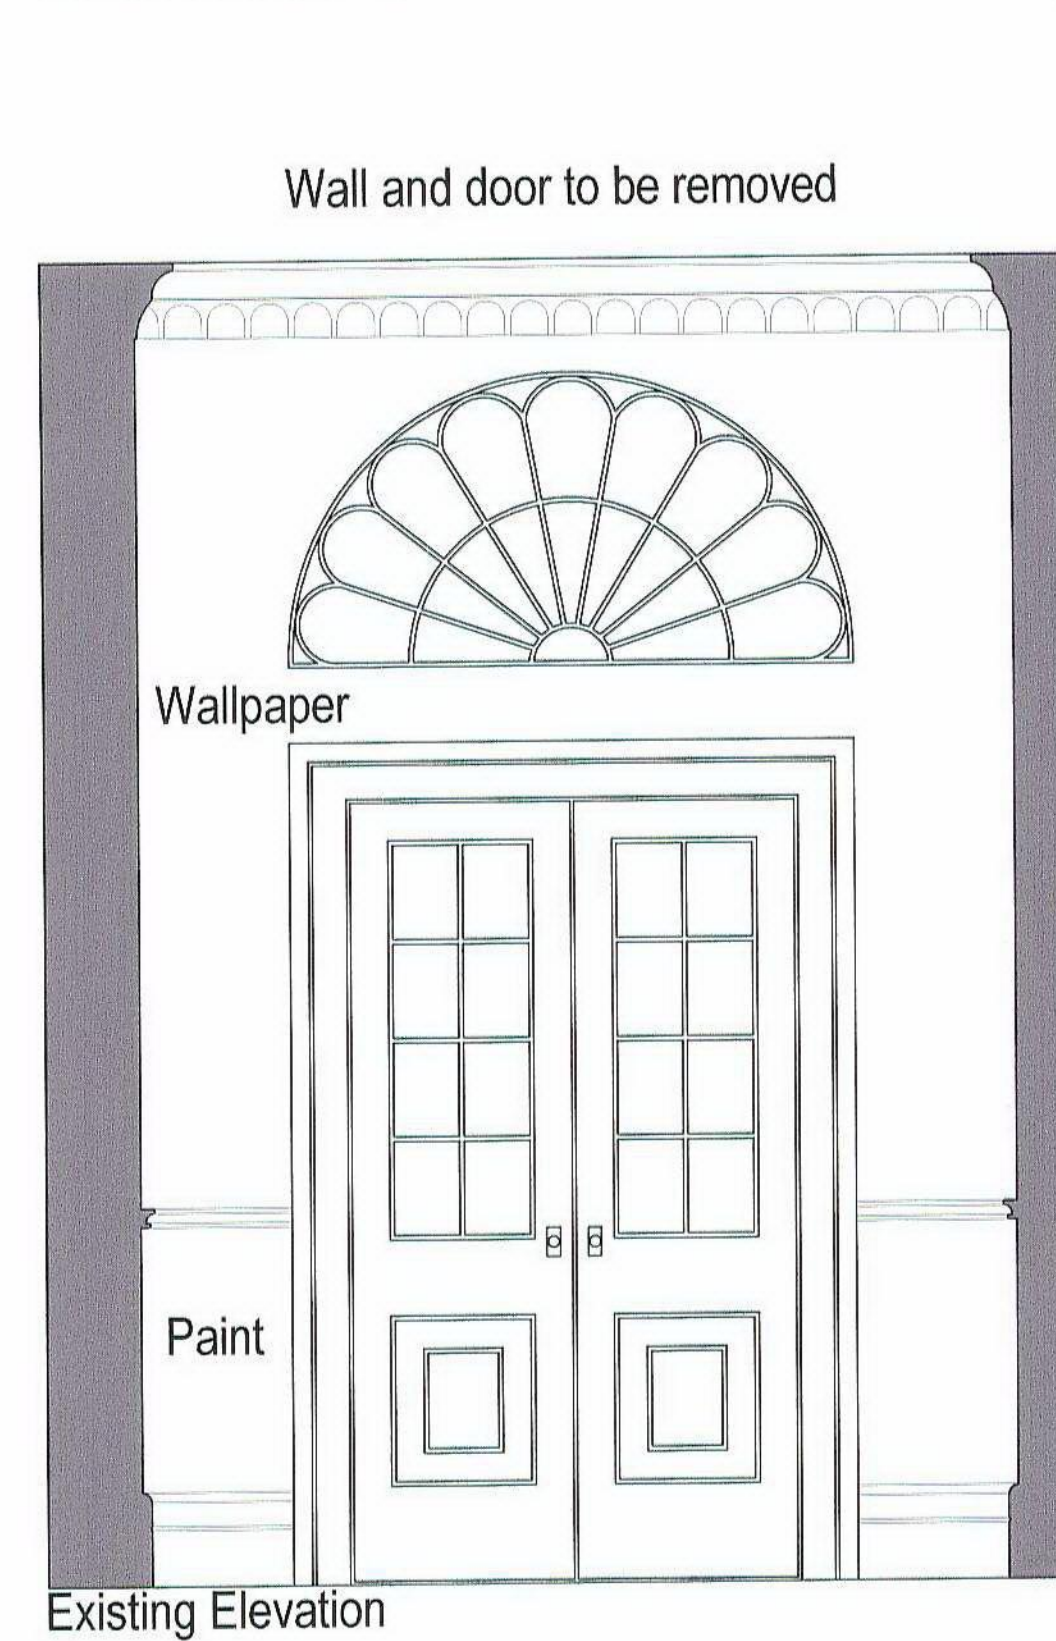

DO NOT SCALE THIS DRAWING
THIS DRAWING IS TO BE READ IN CONJUNCTION WITH ALL OTHER F
ARCHITECTS AND STRUCTURAL ENGINEERS DRAWINGS
ALL DIMENSIONS TO BE CHECKED ON SITE PRIOR TO COMMENCE
WORKS AND ANY DISCREPANCIES ARE TO BE REPORTED TO THE AF

REVISIONS	DATE	PURPOSE OF ISSUE:-	PLANNING
CLIENT	VERYAN PROPERTIES LTD		
PROJECT	21 CHESTER TERRACE REGENTS PARK LONDON		
SUBJECT	GROUND FLOOR WALL CHANGES		
DATE	07/03/07	SCALE	1:20
DRAWING NO.	2013_P30		

RECEIVED
21 MAR 2007

ARCHITECTS
DOVETAIL HOUSE, 60 STATION ROAD
UPMETER, ESSEX RM14 2LJ
TEL: 01708 255517 FAX: 01708 221838