

Elevation 9

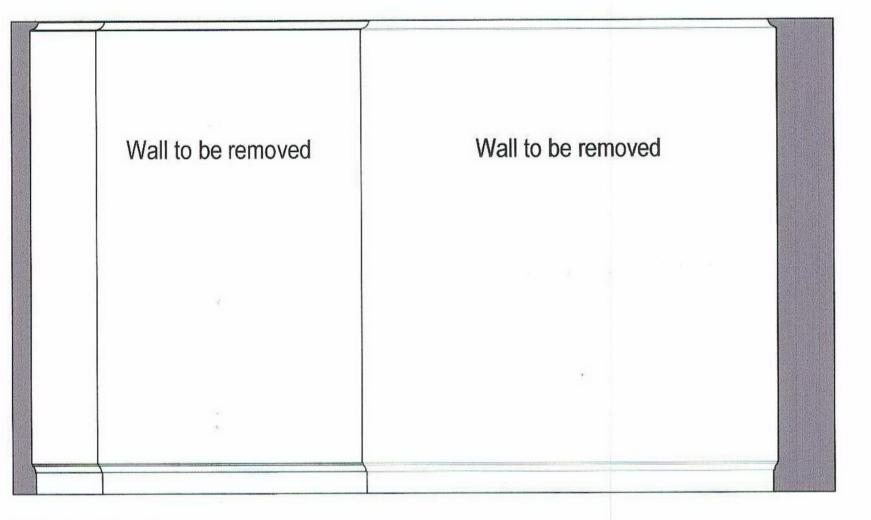



Existing Elevation

Elevation 10

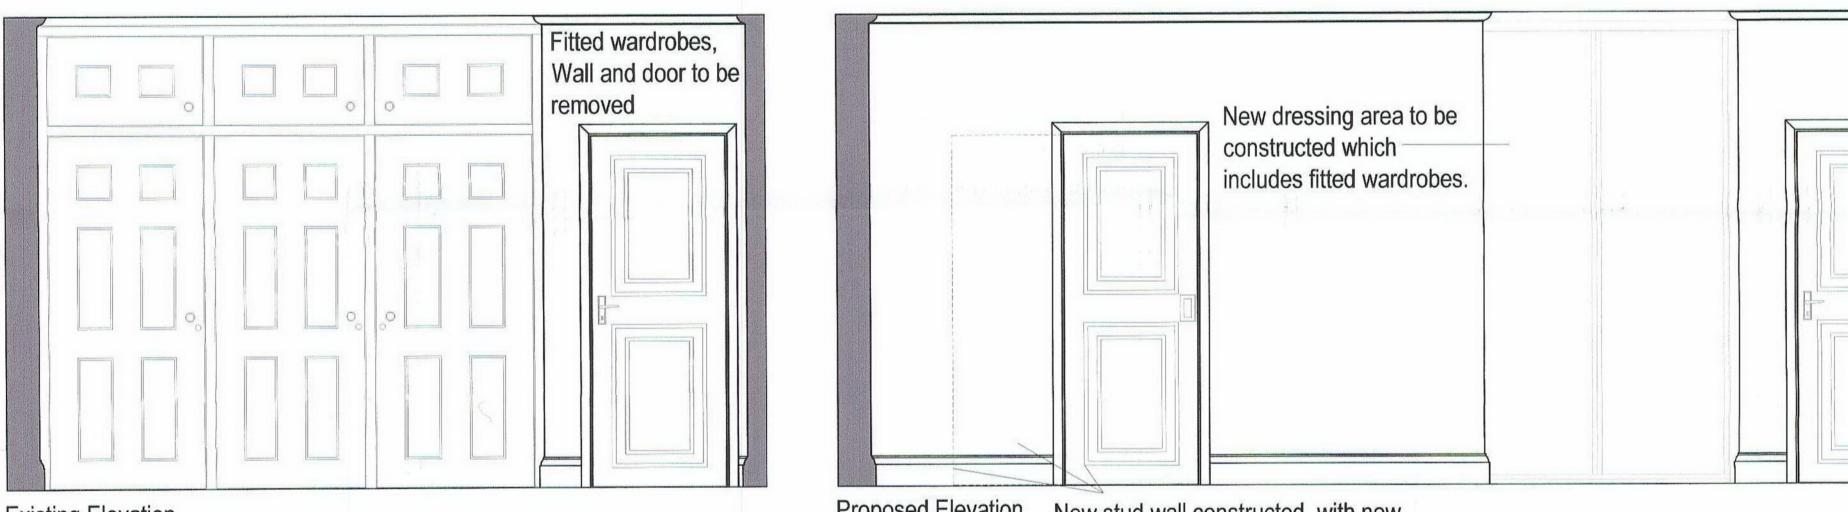

Existing Elevation

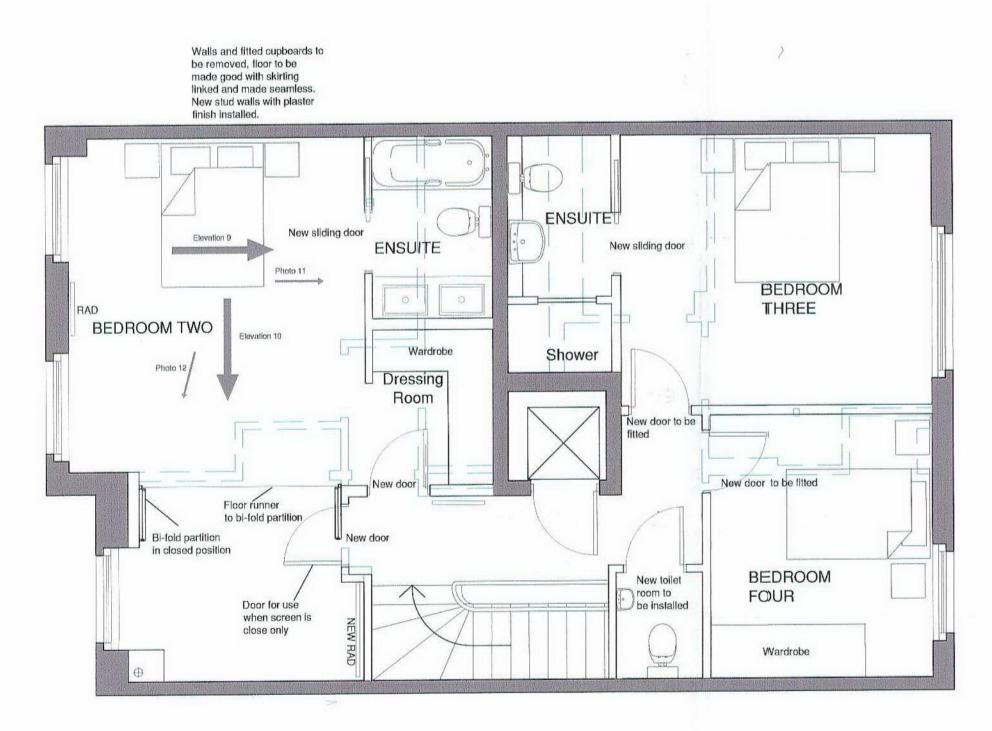

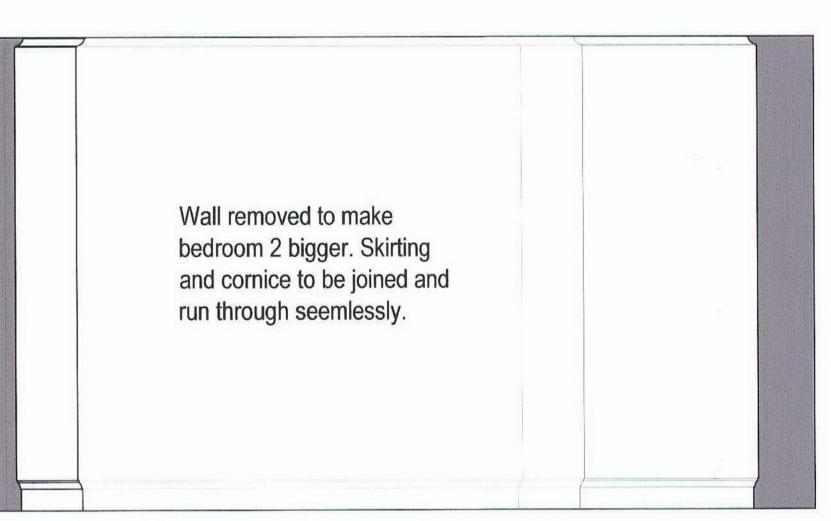



Proposed Elevation New stud wall constructed, with new sliding door included, dotted outline shows hollow area in wall where sliding door will go when opened.

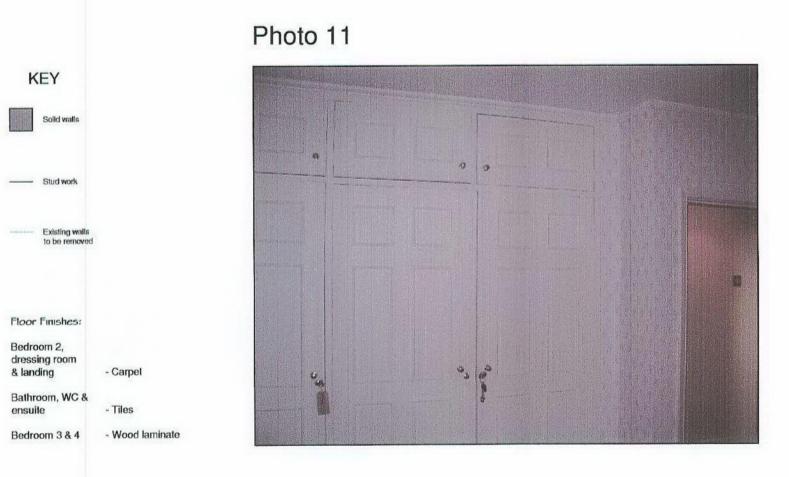


Photo 12



Skirting and cornice to be joined and run seemlessly and wall finish to match existing.

REVISIONS DATE PURPOSE OF ISSUE: -		INITIAL
	INING	
VERYAN PROP	ERTIES LID	
21 CHESTER TERR REGENTS PARK LONDON	AUL	
SUBJECT 3rd FLOOR WALL (CHANGES	
C	DATE	DRAWN
	07/03/07	TC
	SCALE	CHECKED
	1:20 & 1:50	
ARCHITECTS DOVETAIL HOUSE, 60 STATION ROAD	DRAWING NO.	REV

DEC

21

DO NOT SCALE THIS DRAWING THIS DRAWING IS TO BE READ IN CONJUNCTION WITH ALL OTHER RELEVANT ARCHITECT'S AND STRUCTURAL ENGINEER'S DRAWINGS ALL DIMENSIONS TO BE CHECKED ON SITE PRIOR TO COMMENCEMENT OF WORKS AND ANY DISCREPANCIES ARE TO BE REPORTED TO THE ARCHITECT.