

EXISTING NORTH ELEVATION



Notes:

specification and premeasure

No dimensions to be scaled from this drawing

All dimensions to be checked on site by the Contractor

Copyright: The contents of this drawing may not be reproduced in whole or part without the written consent of the Trevor Patrick

This drawing is to be read in conjunction with the scope of works,

Where discrepancy occurs between scope of works, specification

and premeasure and drawings the Contract Administrator must be notified immediately

PLANNING DRAWING



Project Title:
Refurbishment of Office Block
85 Clerkenwell Road

London, EC1


For: Endurance South Bank LTD

Drawing Title:
Existing North Elevation

Scale: Date: 1:100 March 2007

Checked:

4948/P/02

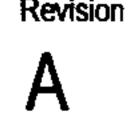



EXISTING SOUTH ELEVATION

Notes:


Copyright: The contents of this drawing may not be reproduced in whole or part without the written consent of the Trevor Patrick Partnership.

This drawing is to be read in conjunction with the scope of works, specification and premeasure

No dimensions to be scaled from this drawing

All dimensions to be checked on site by the Contractor

Where discrepancy occurs between scope of works, specification and premeasure and drawings the Contract Administrator must be notified immediately

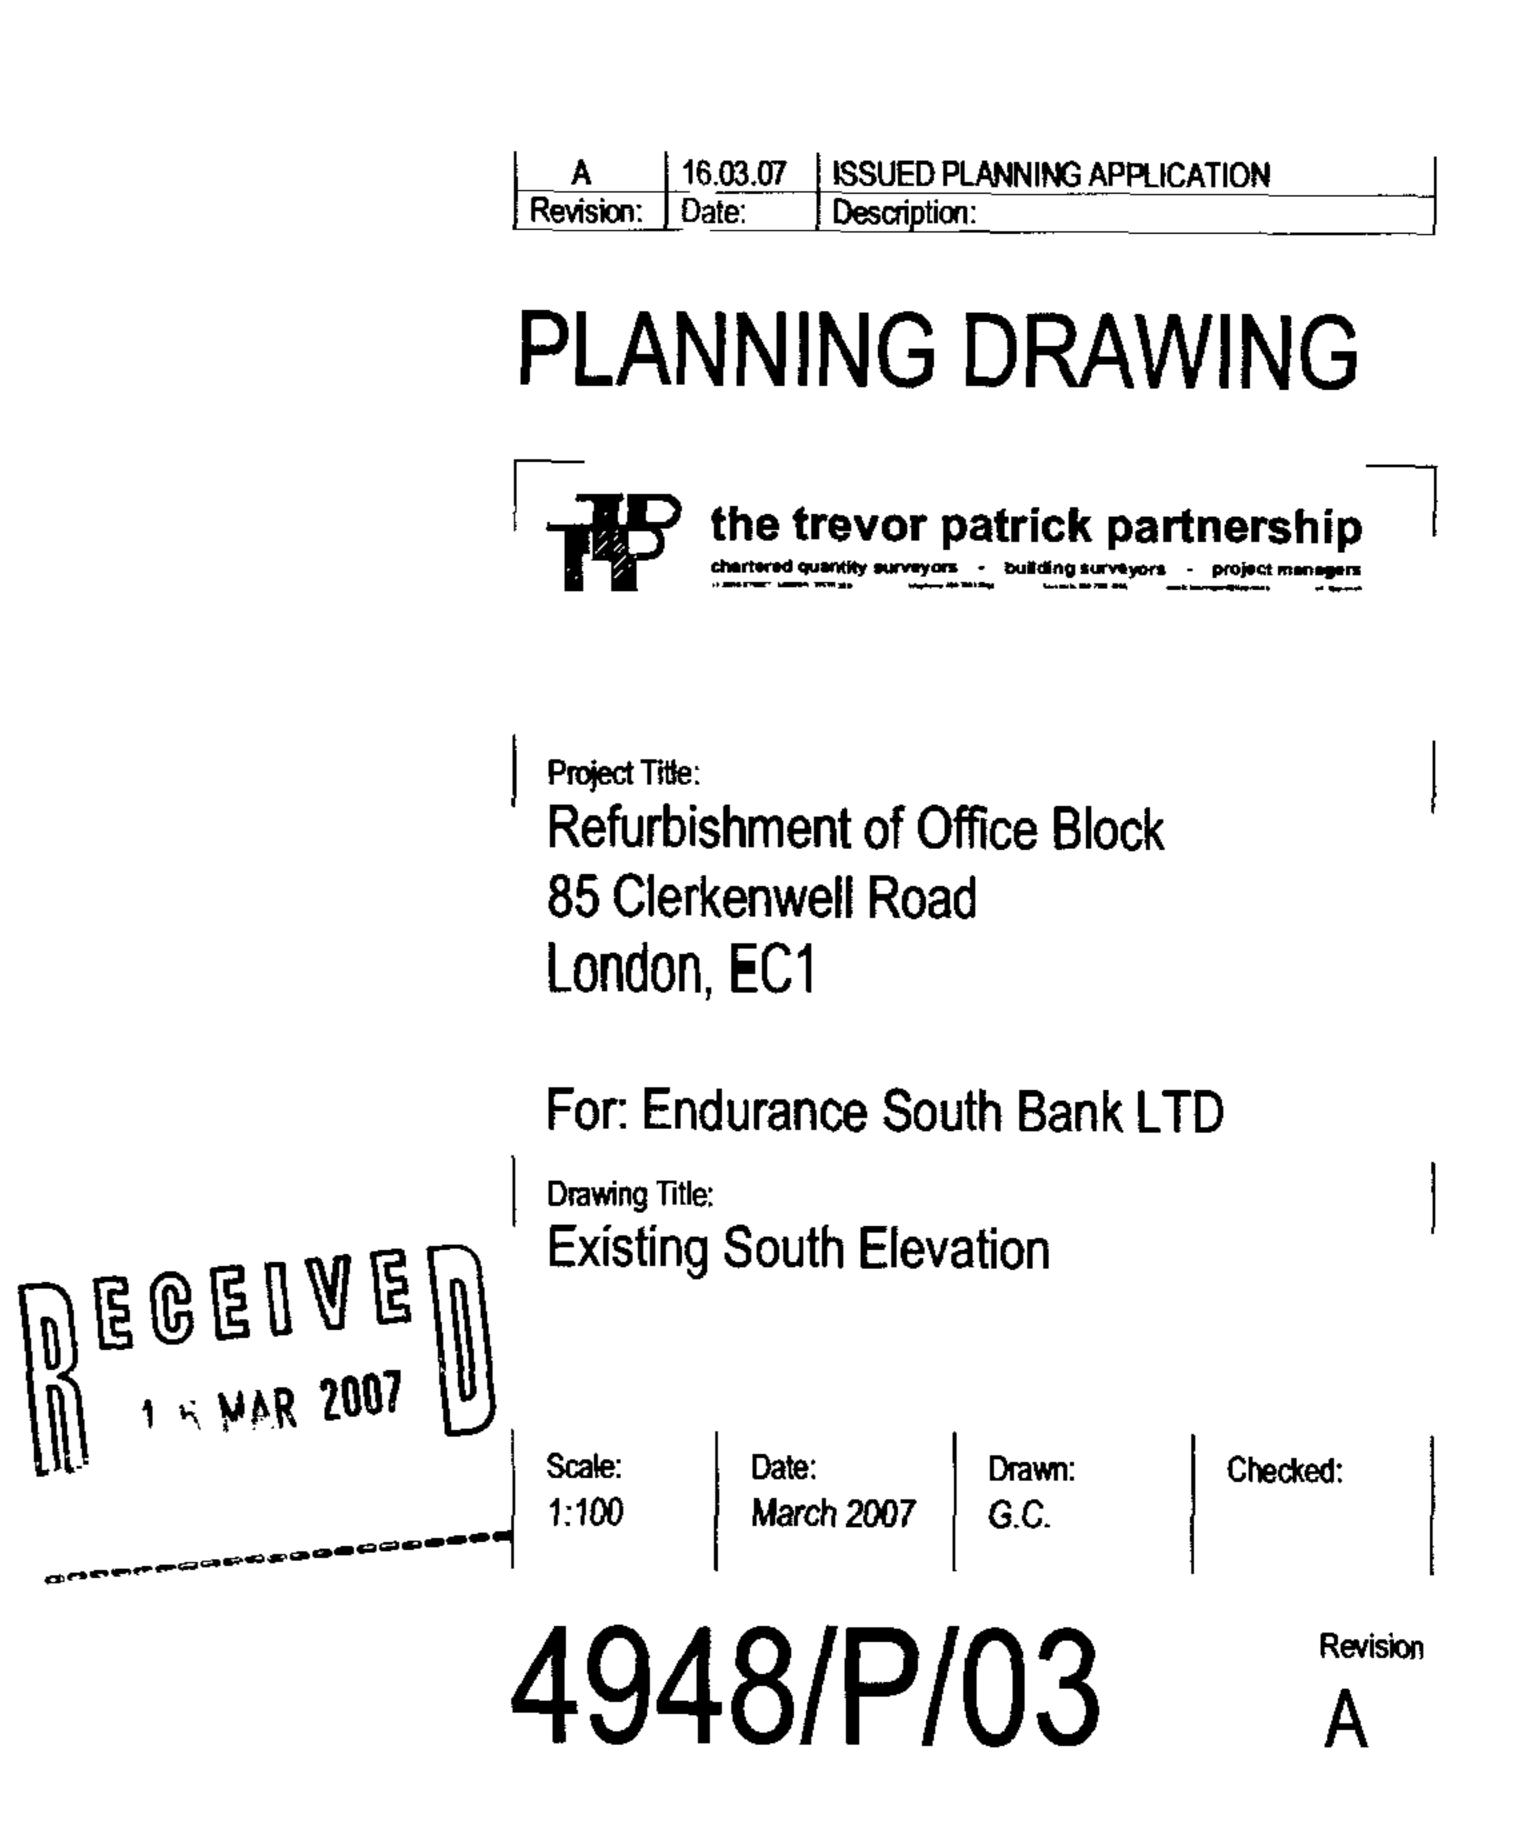



EXISTING EAST ELEVATION

Note


Copyright: The contents of this drawing may not be reproduced in whole or part without the written consent of the Trevor Patrick

This drawing is to be read in conjunction with the scope of works, specification and premeasure

No dimensions to be scaled from this drawing

All dimensions to be checked on site by the Contractor

Where discrepancy occurs between scope of works, specification and premeasure and drawings the Contract Administrator must be notified immediately

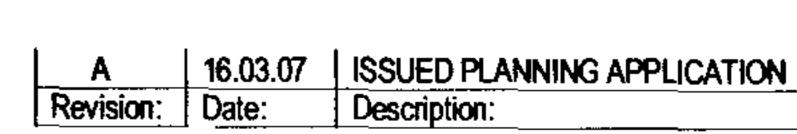

PLANNING DRAWING



Refurbishment of Office Block 85 Clerkenwell Road London, EC1

For: Endurance South Bank LTD

Drawing Title:
Existing East Elevation

REGIVE INMAR 2007

s | s

Scale: Date: 1:100 March 2007

Checked:

4948/P/04

Α



EXISTING CORNER ELEVATION

EXISTING WEST ELEVATION

Notes:

Copyright: The contents of this drawing may not be reproduced in whole or part without the written consent of the Trevor Patrick

This drawing is to be read in conjunction with the scope of works, specification and premeasure

No dimensions to be scaled from this drawing

All dimensions to be checked on site by the Contractor

Where discrepancy occurs between scope of works, specification and premeasure and drawings the Contract Administrator must be







Project Title:
Refurbishment of Office Block 85 Clerkenwell Road London, EC1

For: Endurance South Bank LTD

Drawing Title:
Existing West Elevation



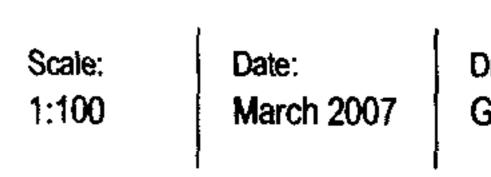

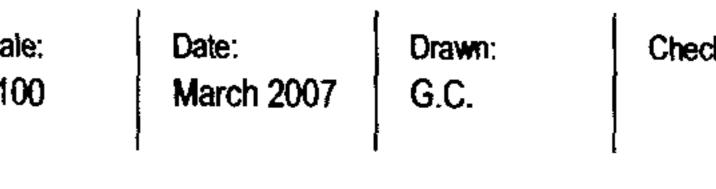

4948/P/05 Revision A