




GRAFFITI BY THE ENTRANCE DOOR TO 1 BETTERTON STREET



PRECEDENT FOR STREET RAILING IN BETTERTON STREET
(BETTERTON HOUSE AND BETTERTON STREET 22)



EXISTING DORMER WINDOWS AND ROOF EXTENSION ON
5 BETTERTON STREET

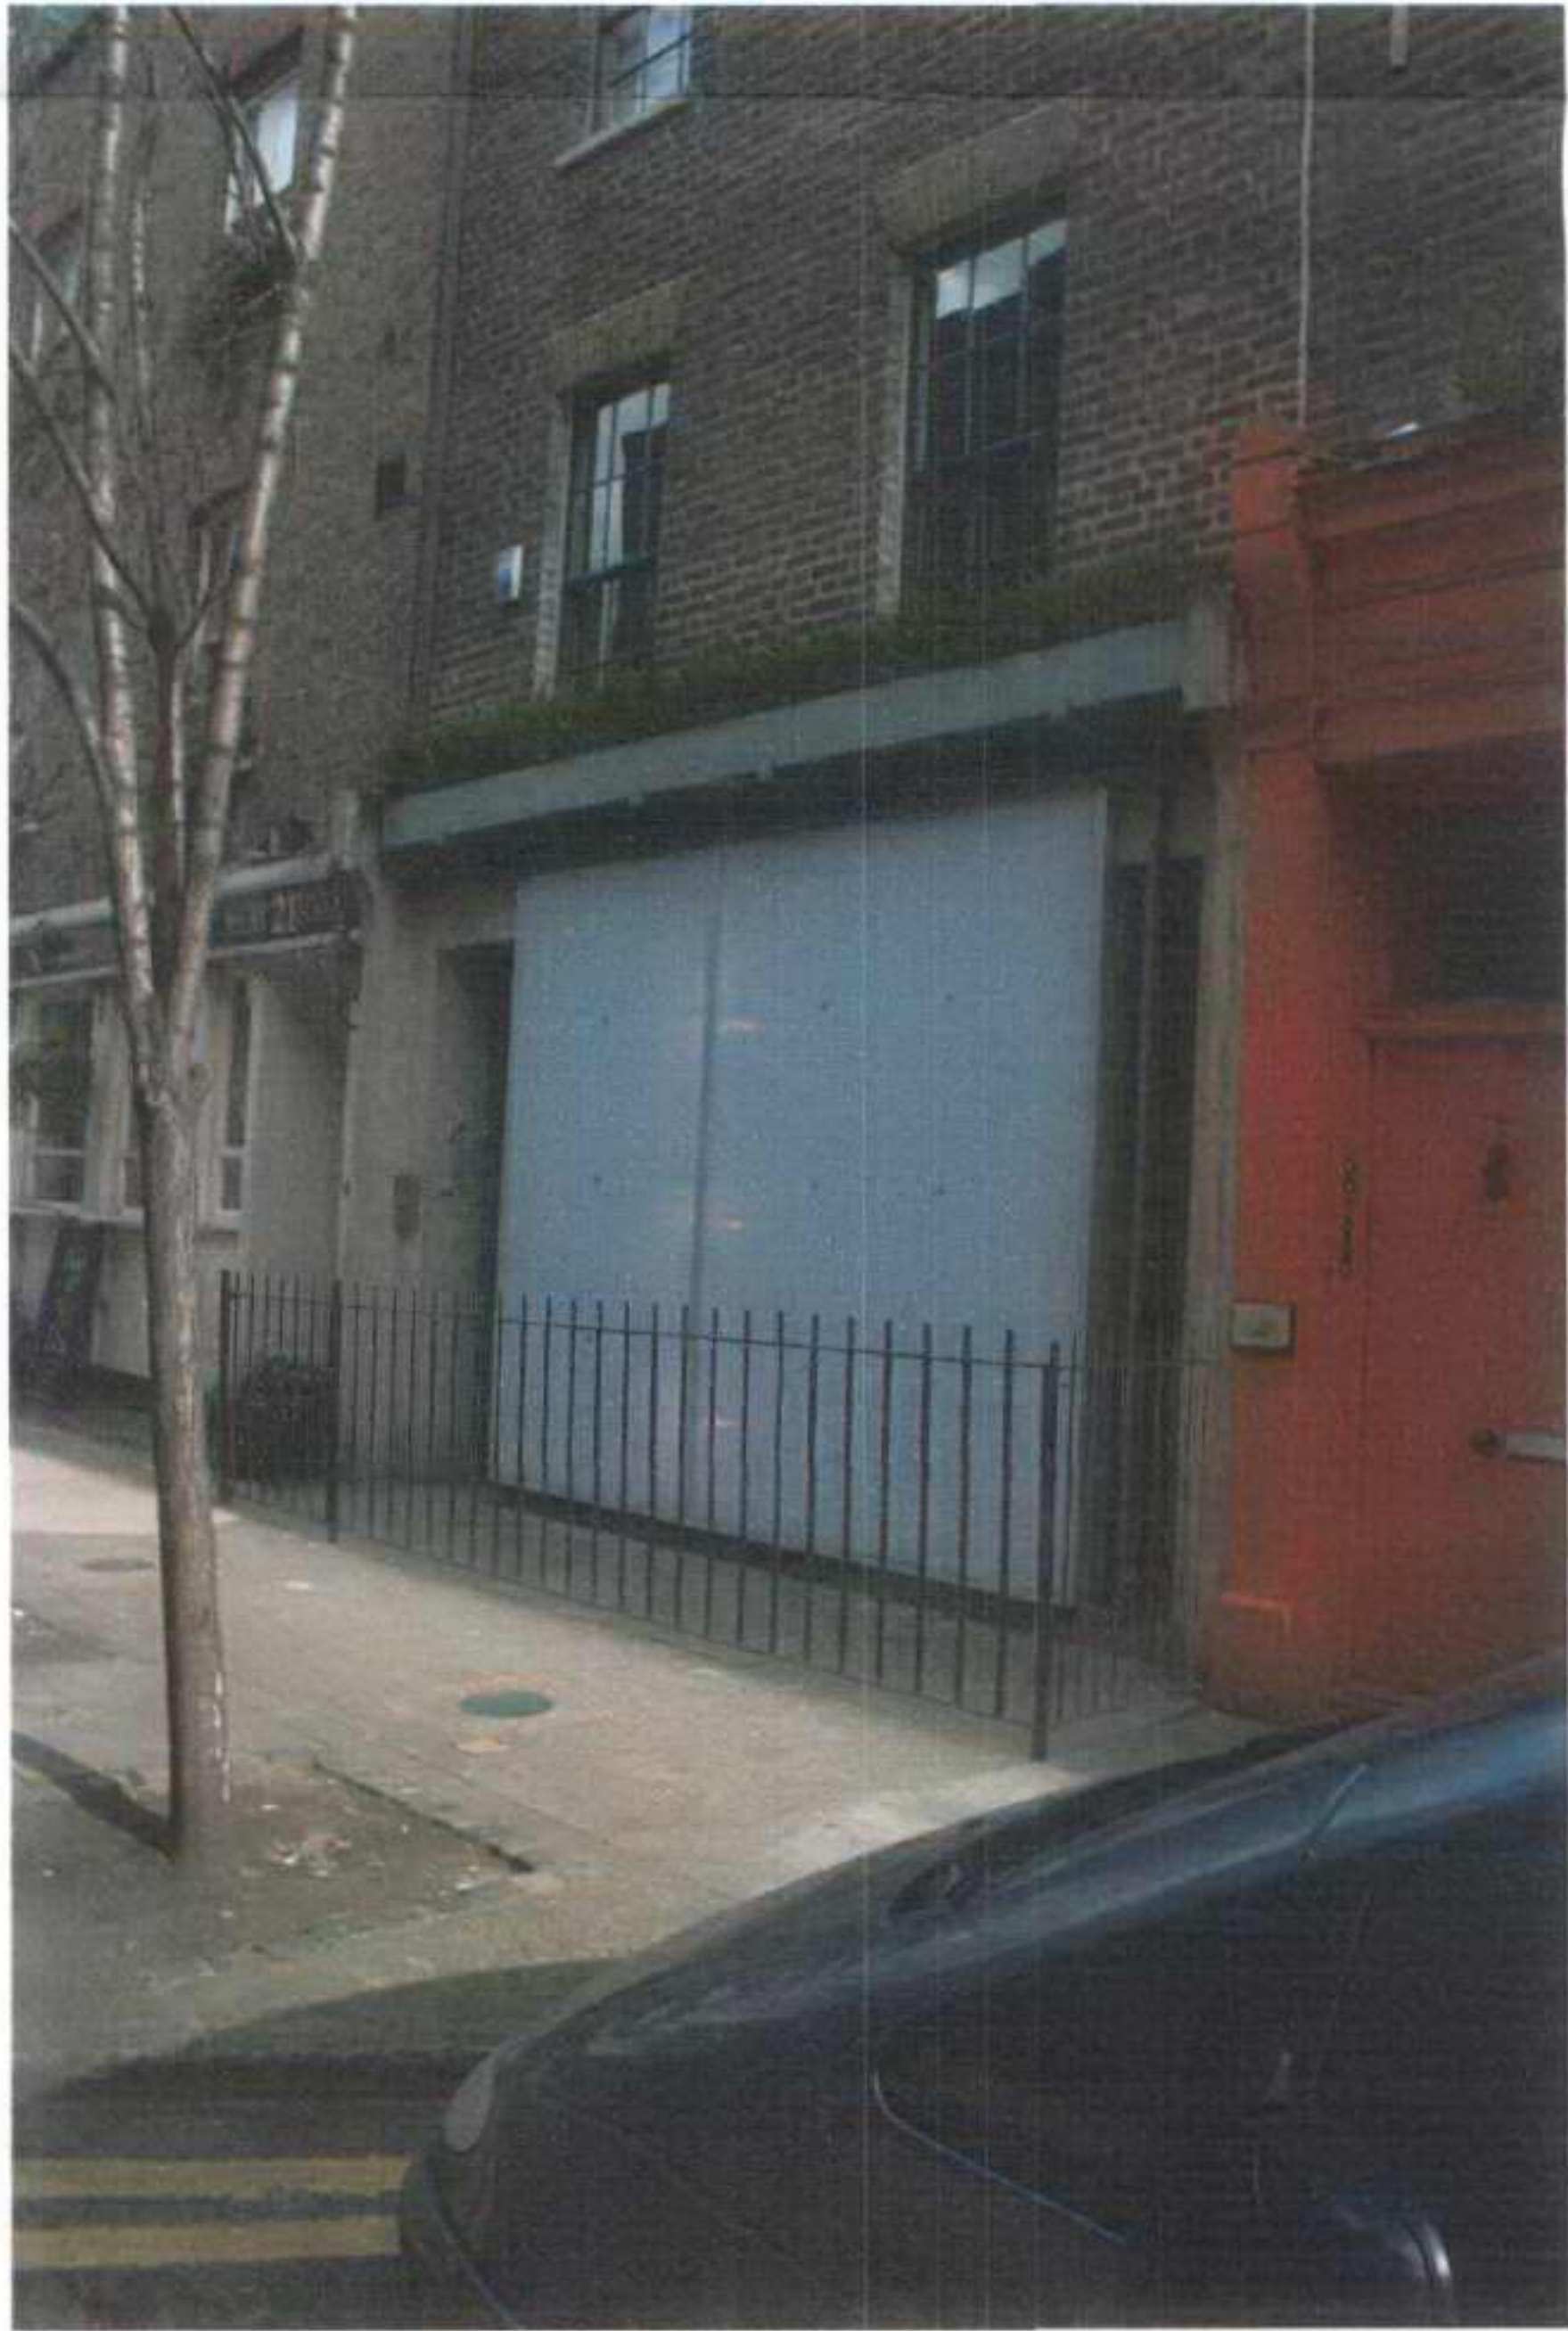

PHOTOMONTAGE OF PROPOSED RAILINGS FOR
1 BETTERTON STREET

status	PLANNING APPLICATION		drawing		drawing no.		revision	
			CONTAINER PHOTOGRAPHY					
client	ANTHONY WHITTEN AND GEOFF BUTTERFIELD		job no.	0063	sheet size	A3	drawn by	FM
							revied by	CD
project	1 BETTERTON STREET LONDON WC2		scale		date			
					do not scale - check this is the latest version - if in doubt please ask - all using our dimensions to be measured on site - copyright © CHRIS DYSON ARCHITECTS			

CHRIS DYSON ARCHITECTS

ARCHITECTURE

MASTERPLANNING

Chris Dyson Architects Ltd 11 Princes Street Spitalfields London E1 6QH
T: +44 (0)20 7247 1816 F: +44(0)20 7377 6082 e: info@chrisdysonarchitects.co.uk