


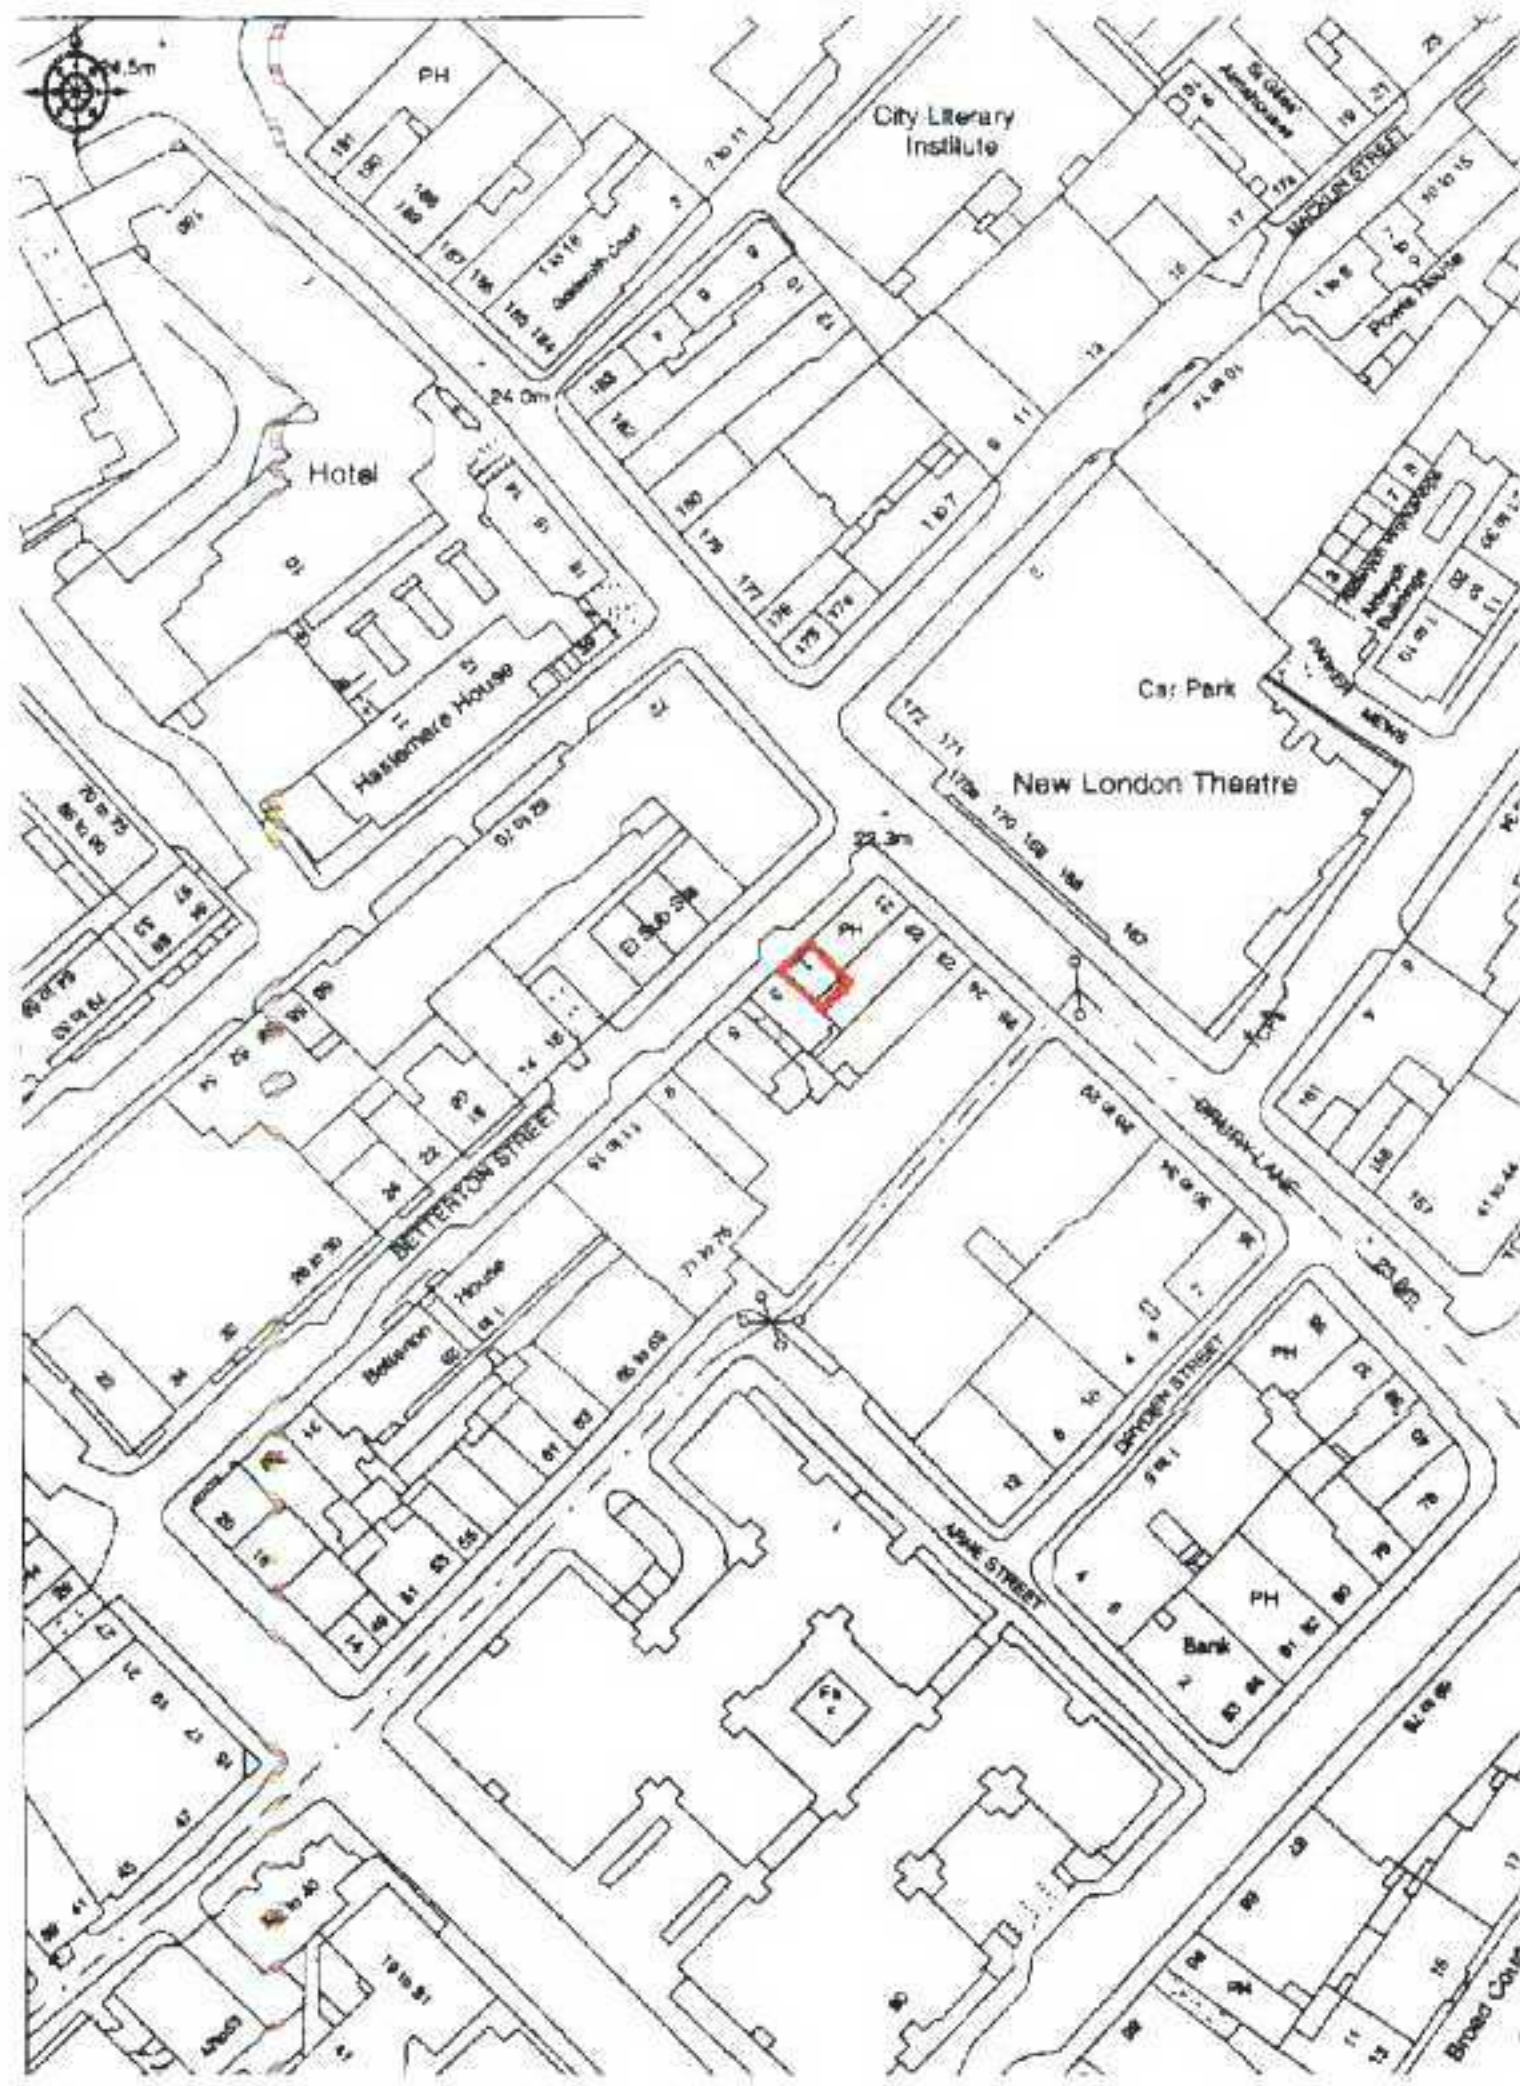


SITE LOCATION PLAN 1:1250



REAR ELEVATION 1:50




SECTION AA 1:50

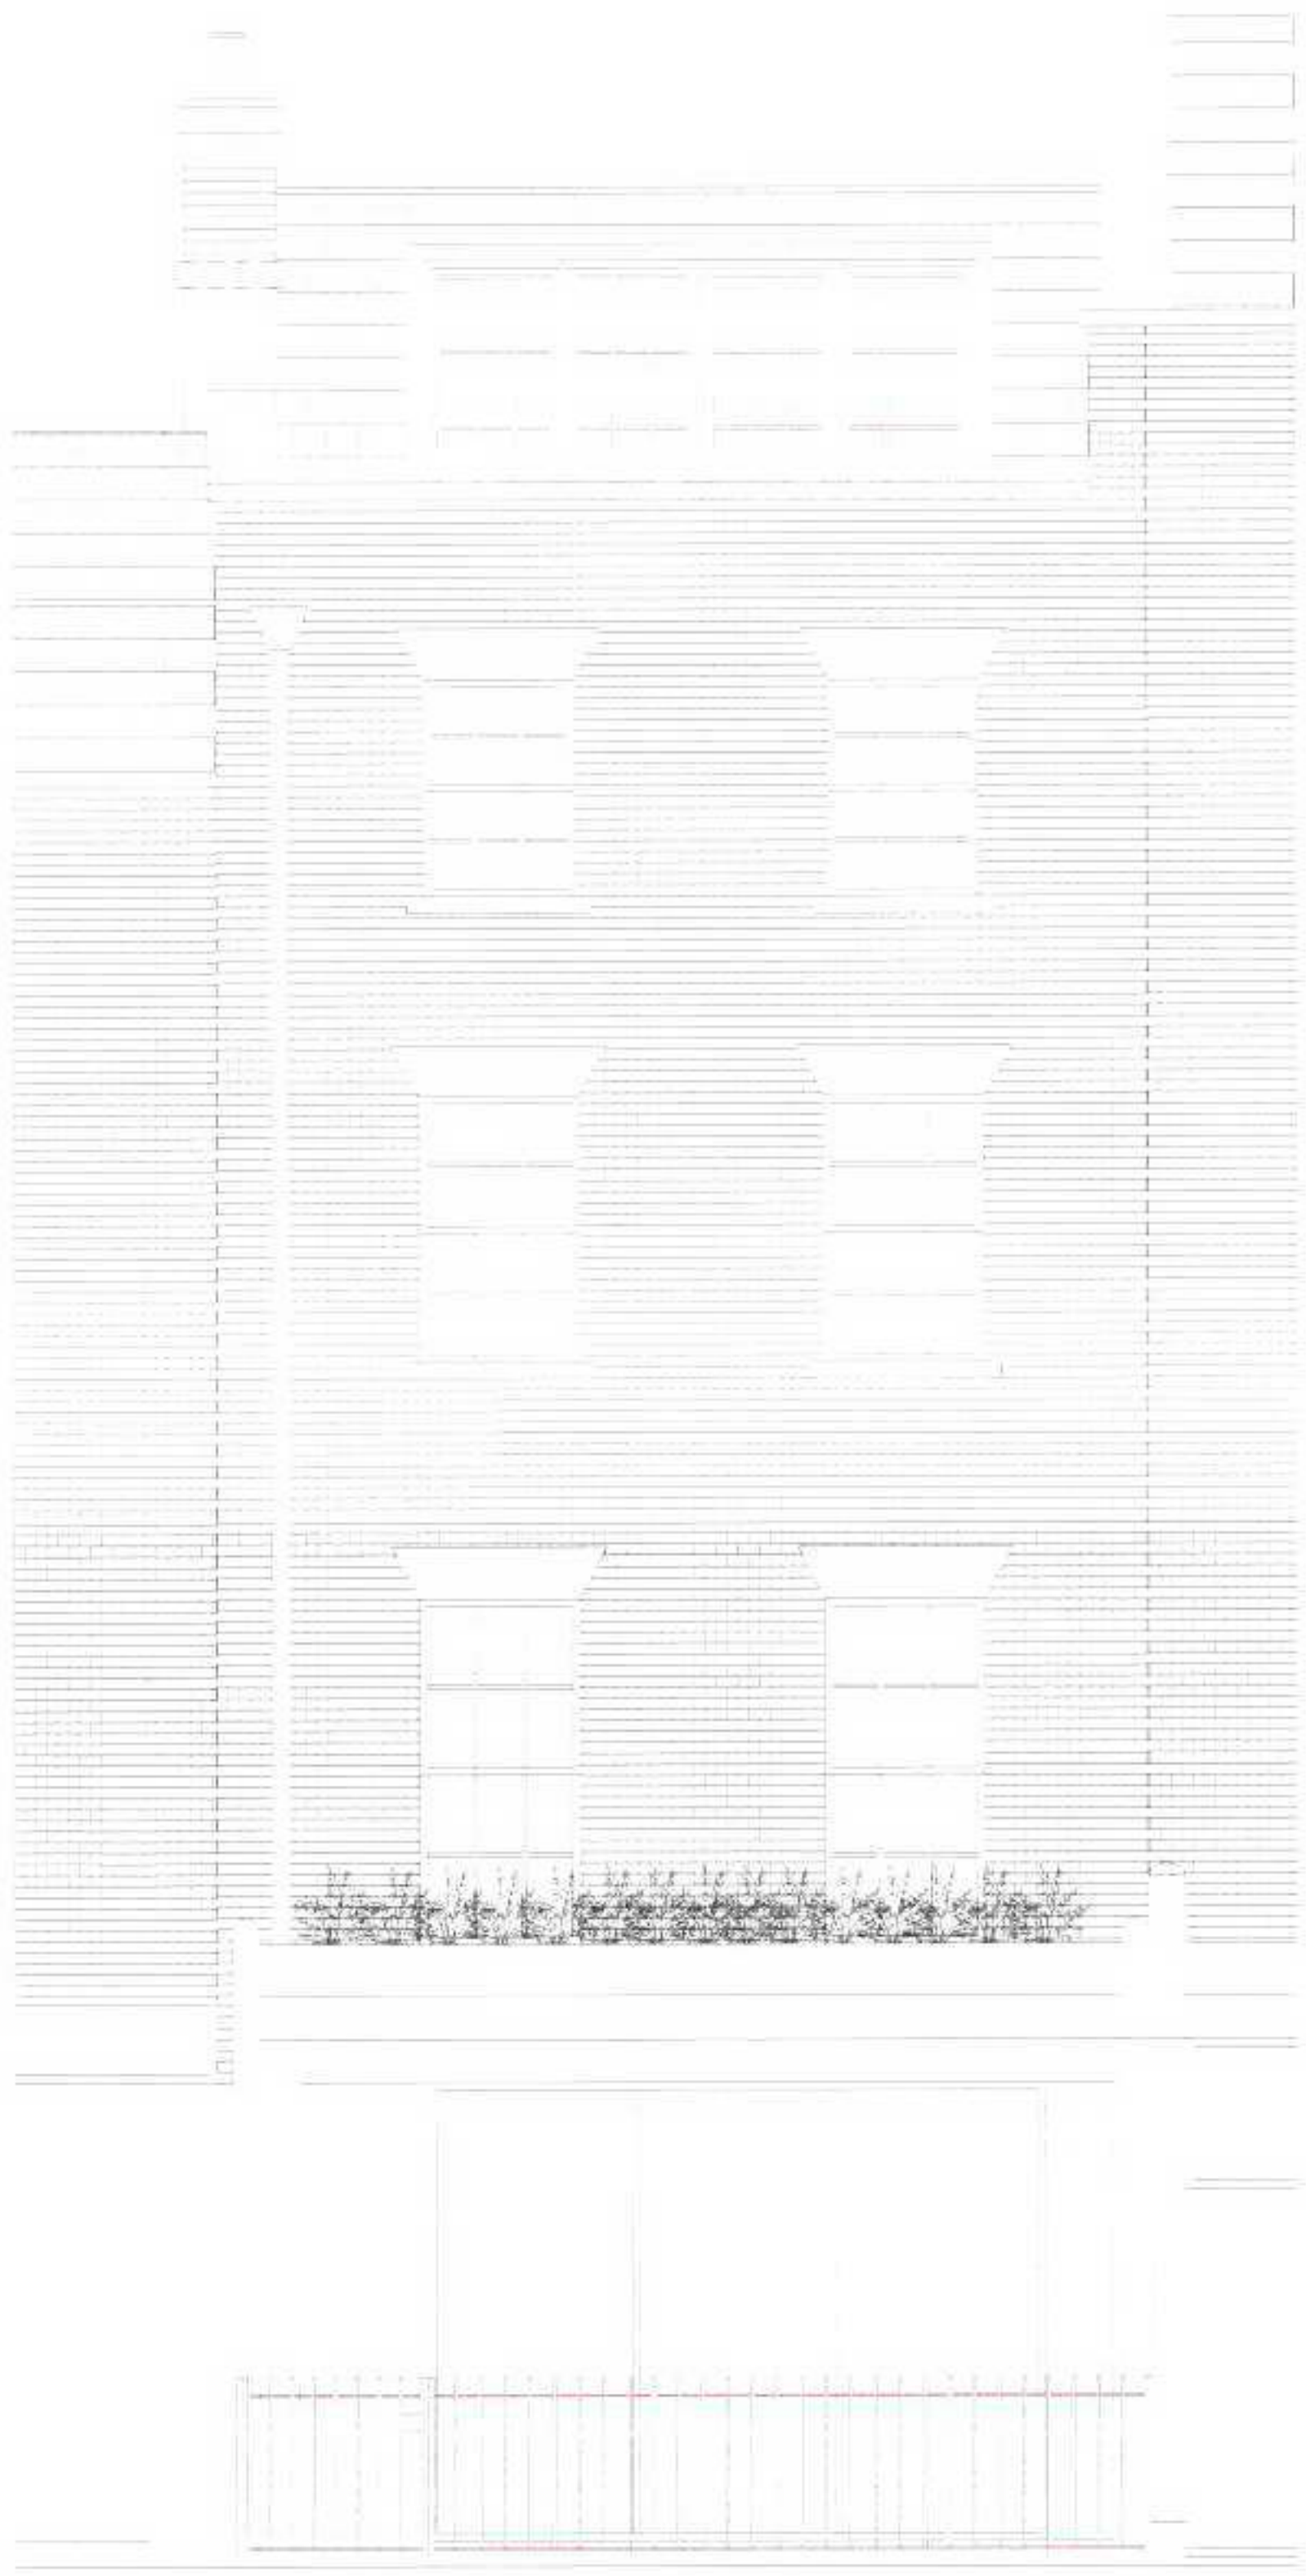


FRONT ELEVATION 1:50


BASEMENT 1:50

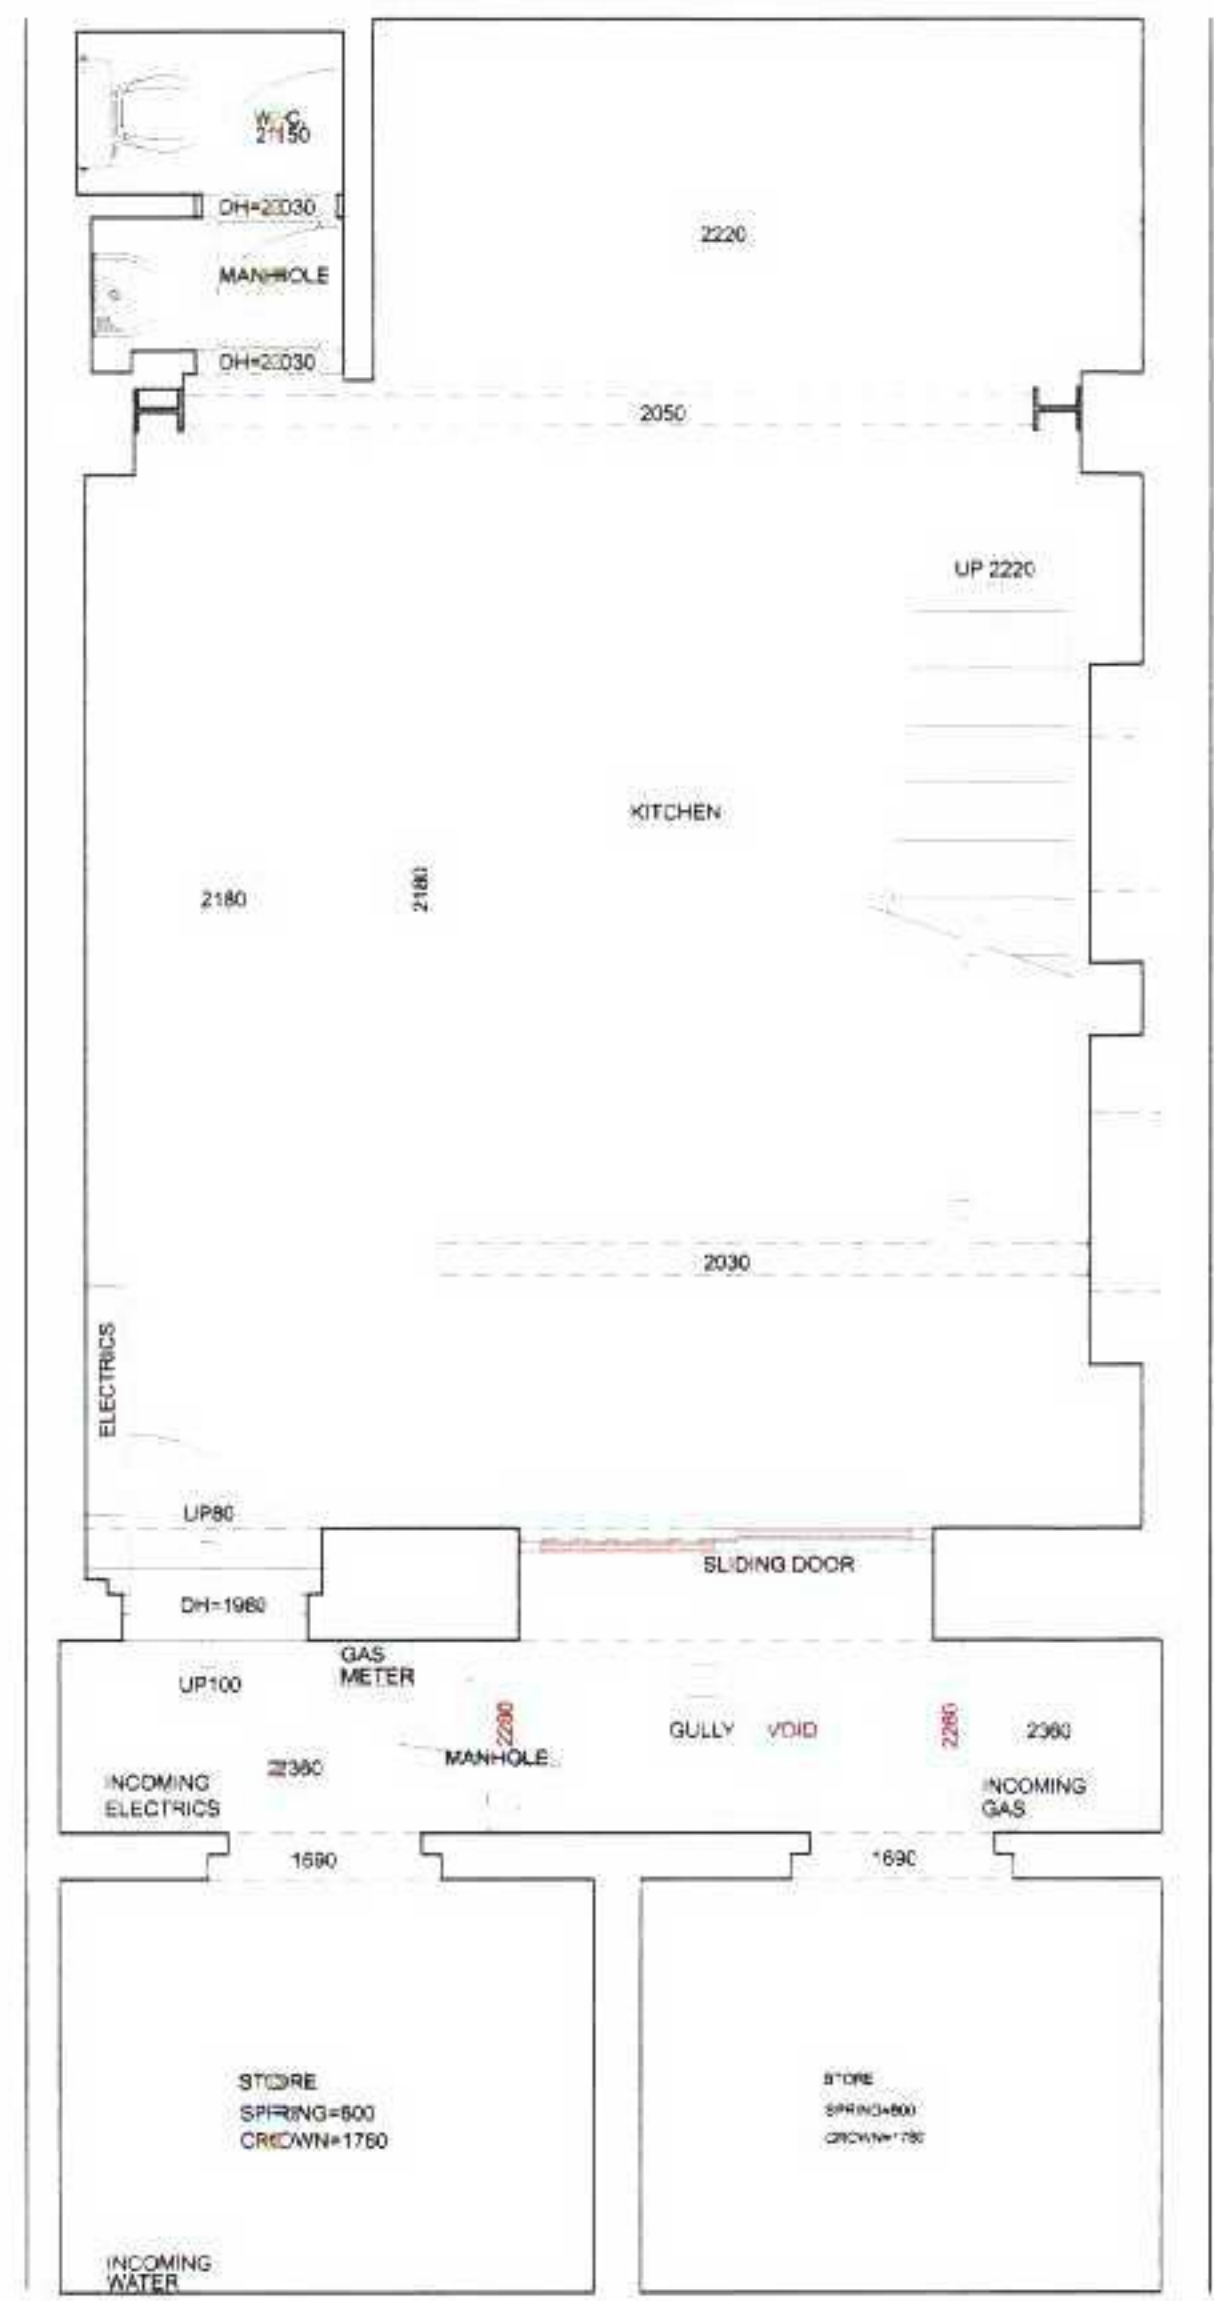


GROUND FLOOR 1:50

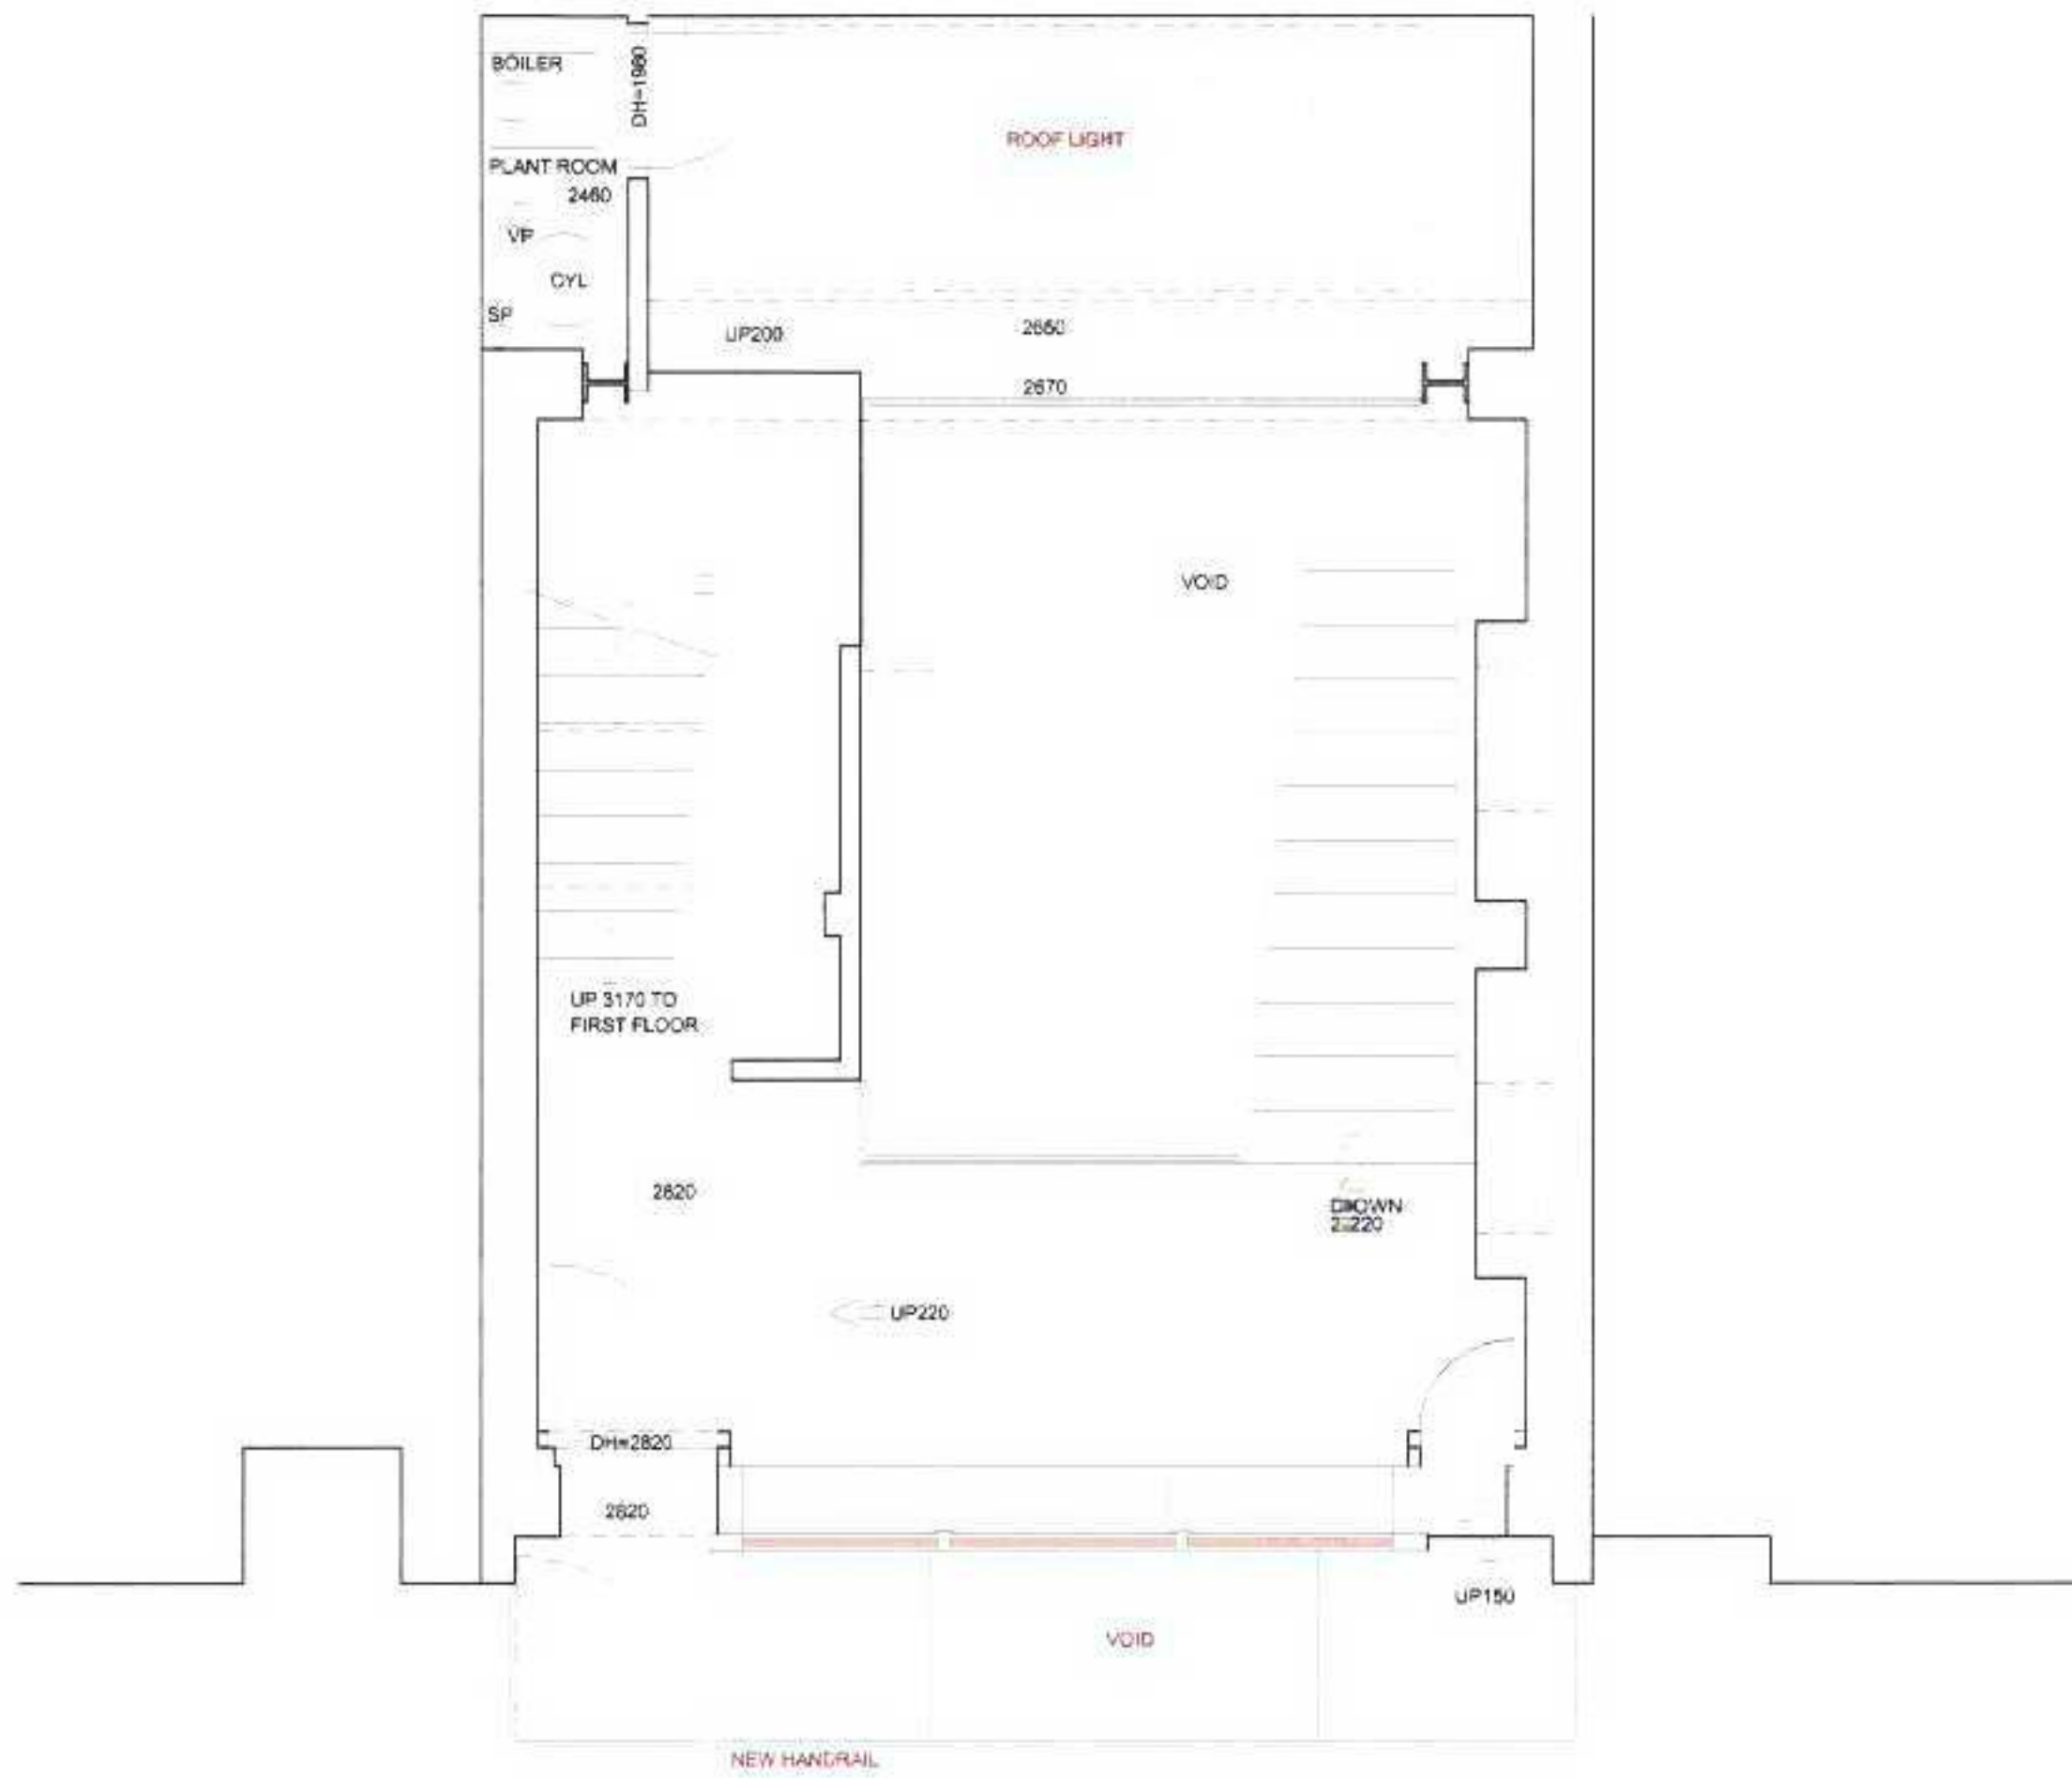


FIRST FLOOR 1:50

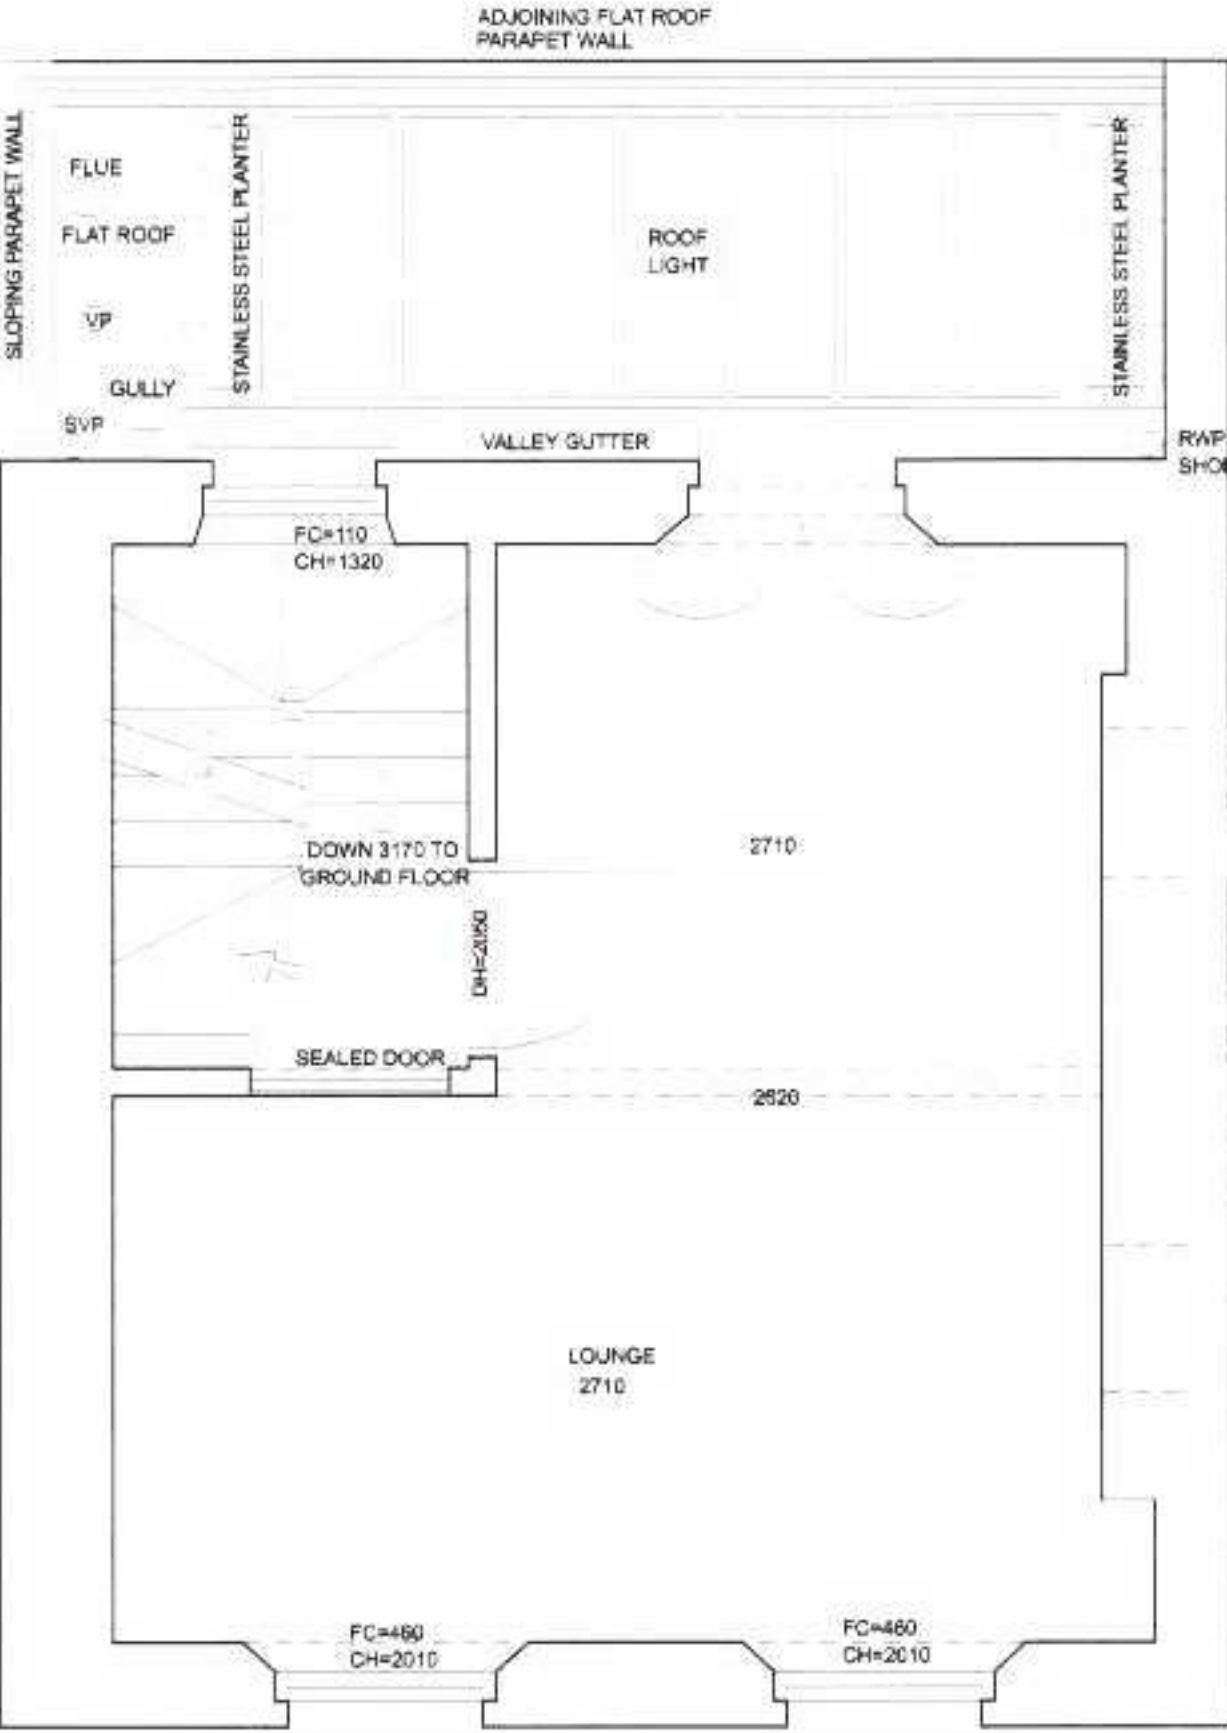


SECOND FLOOR 1:50

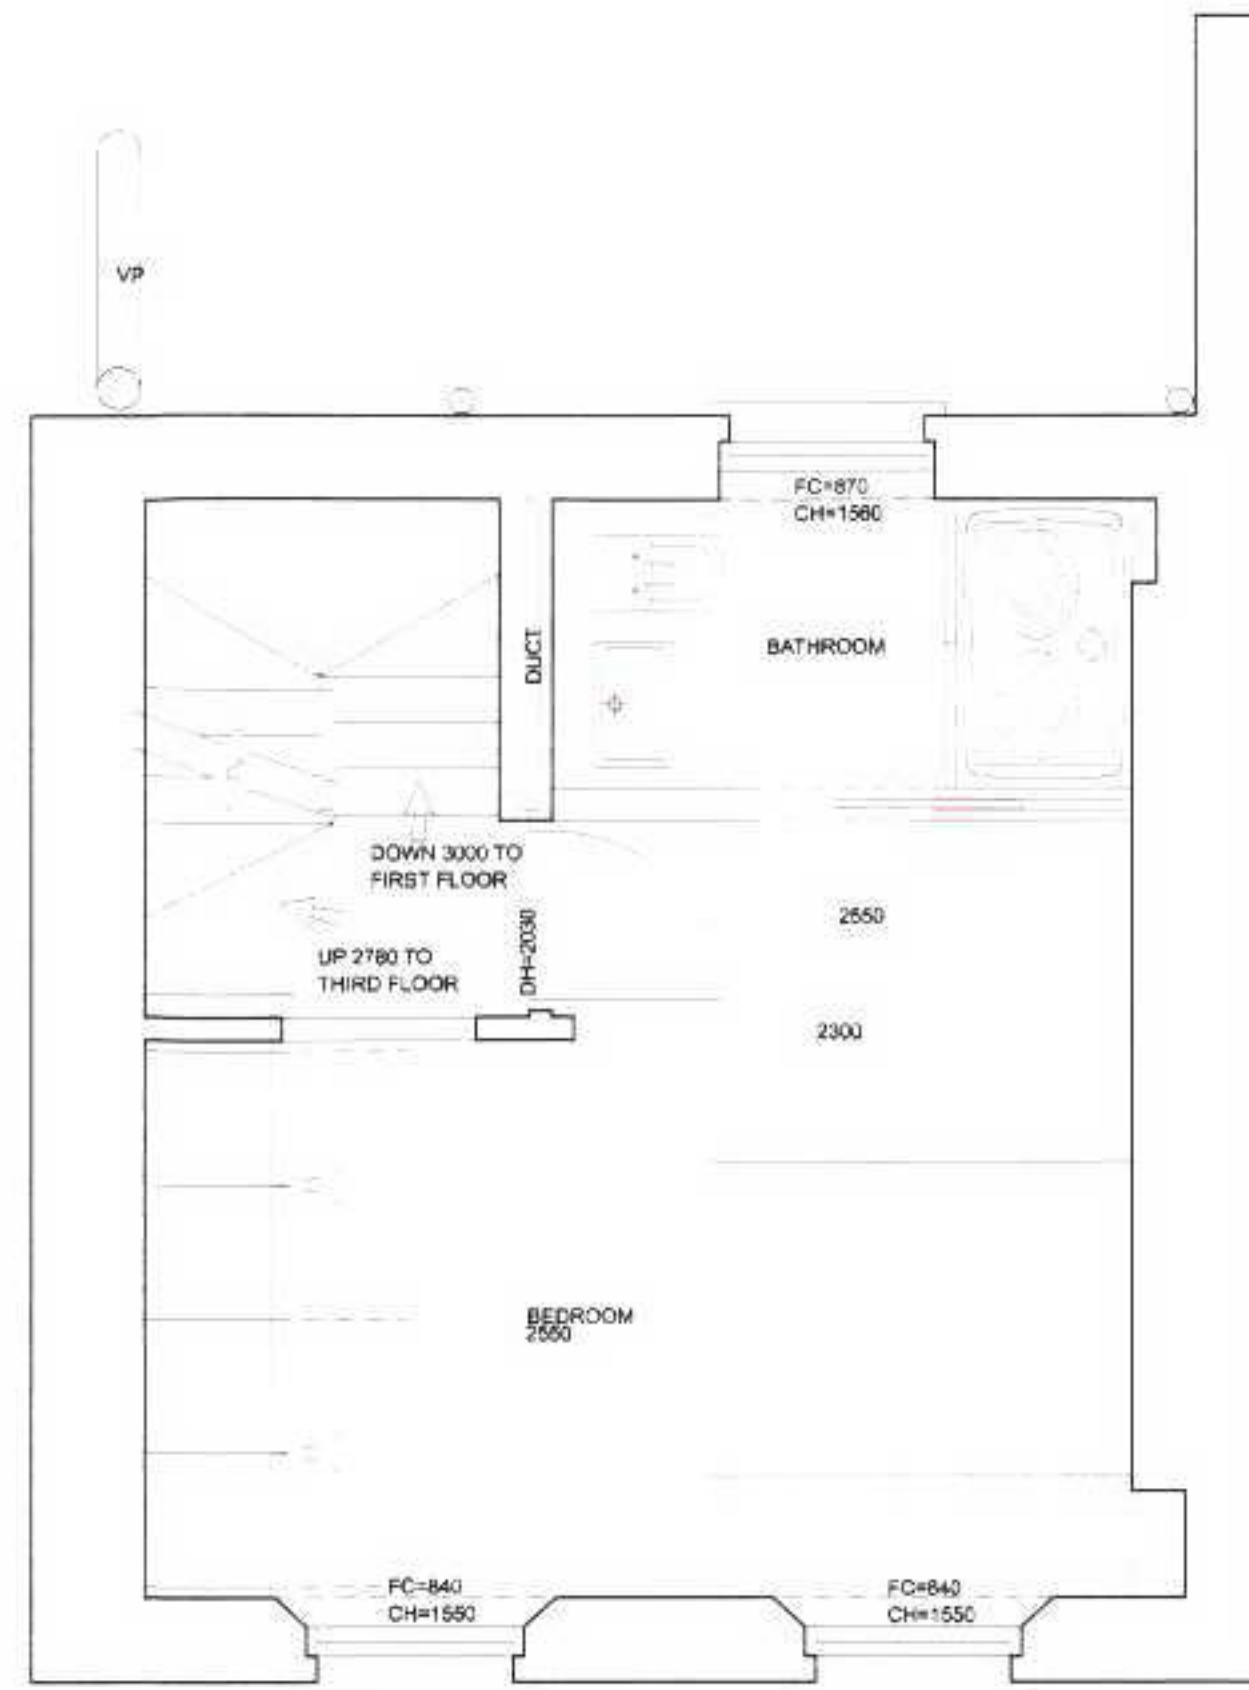

THIRD FLOOR 1:50

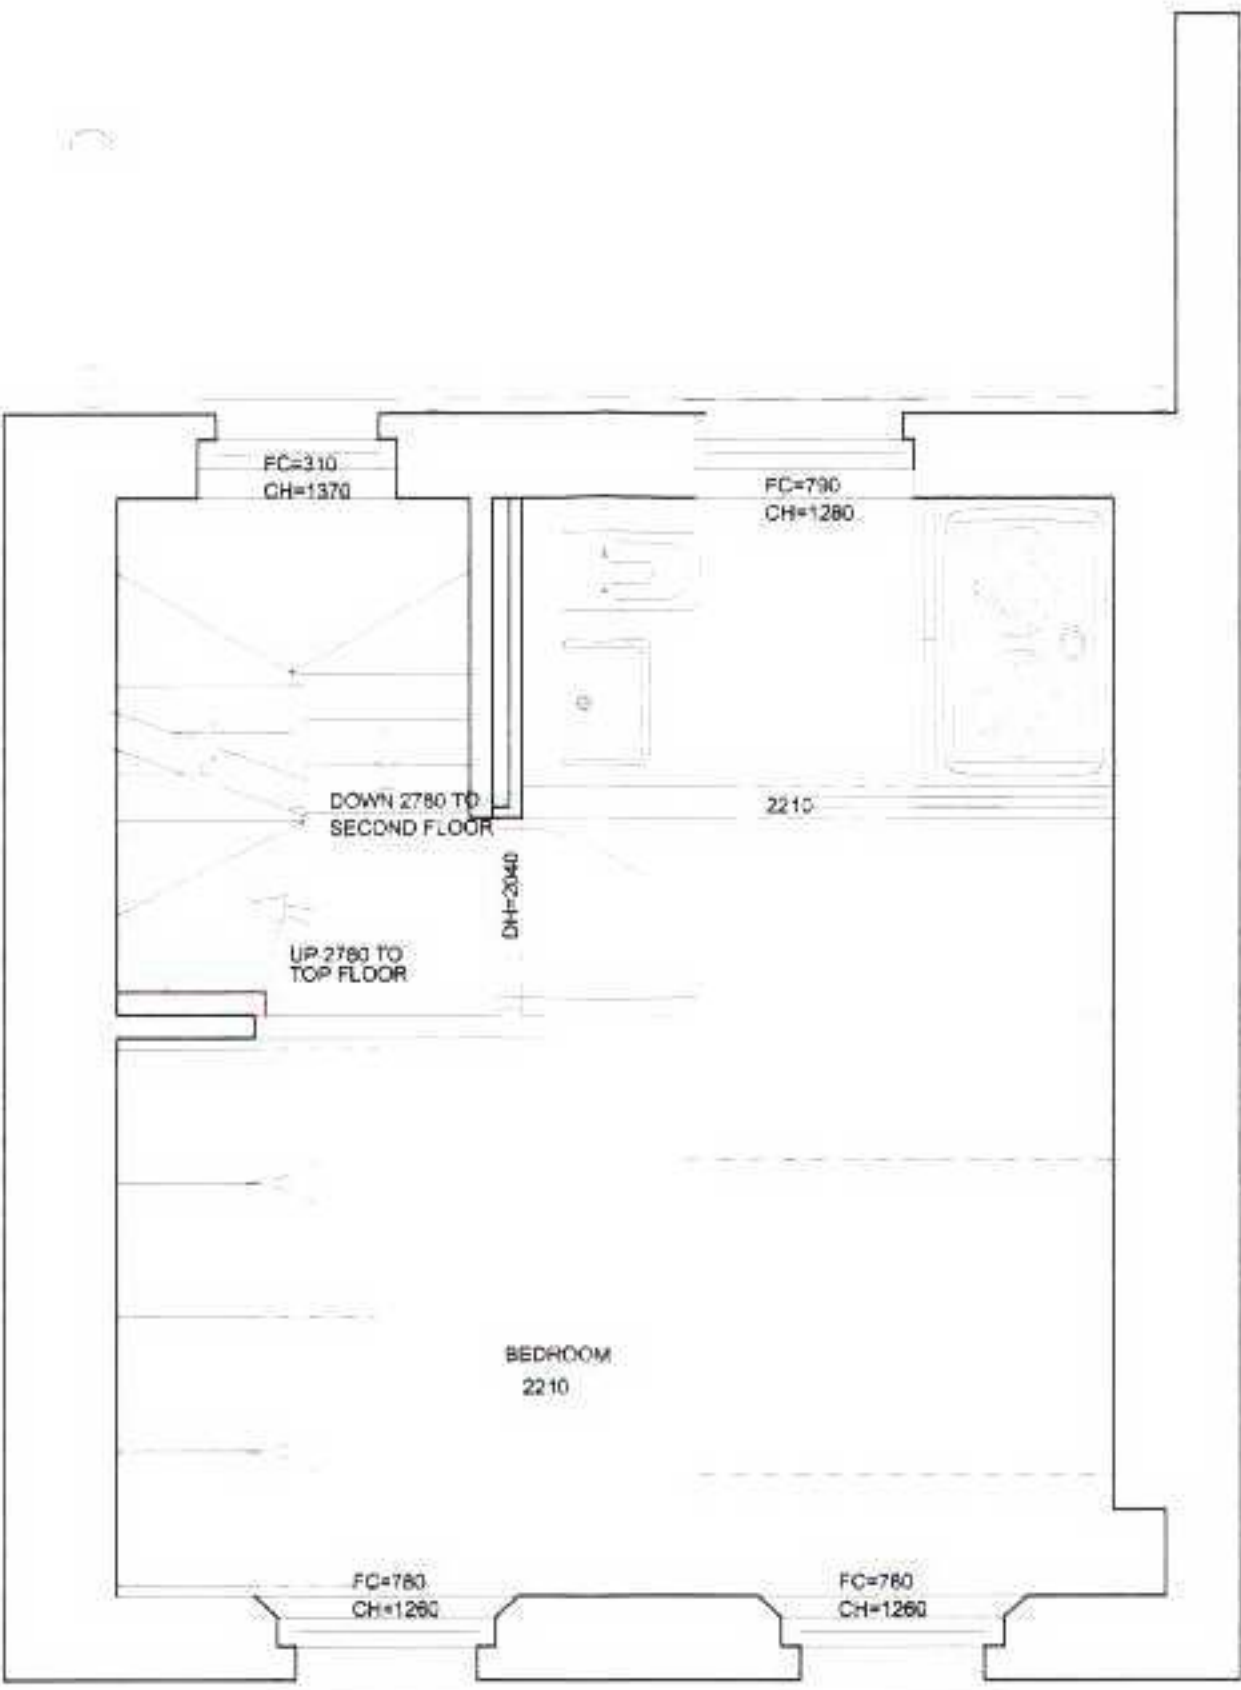

FOURTH FLOOR 1:50

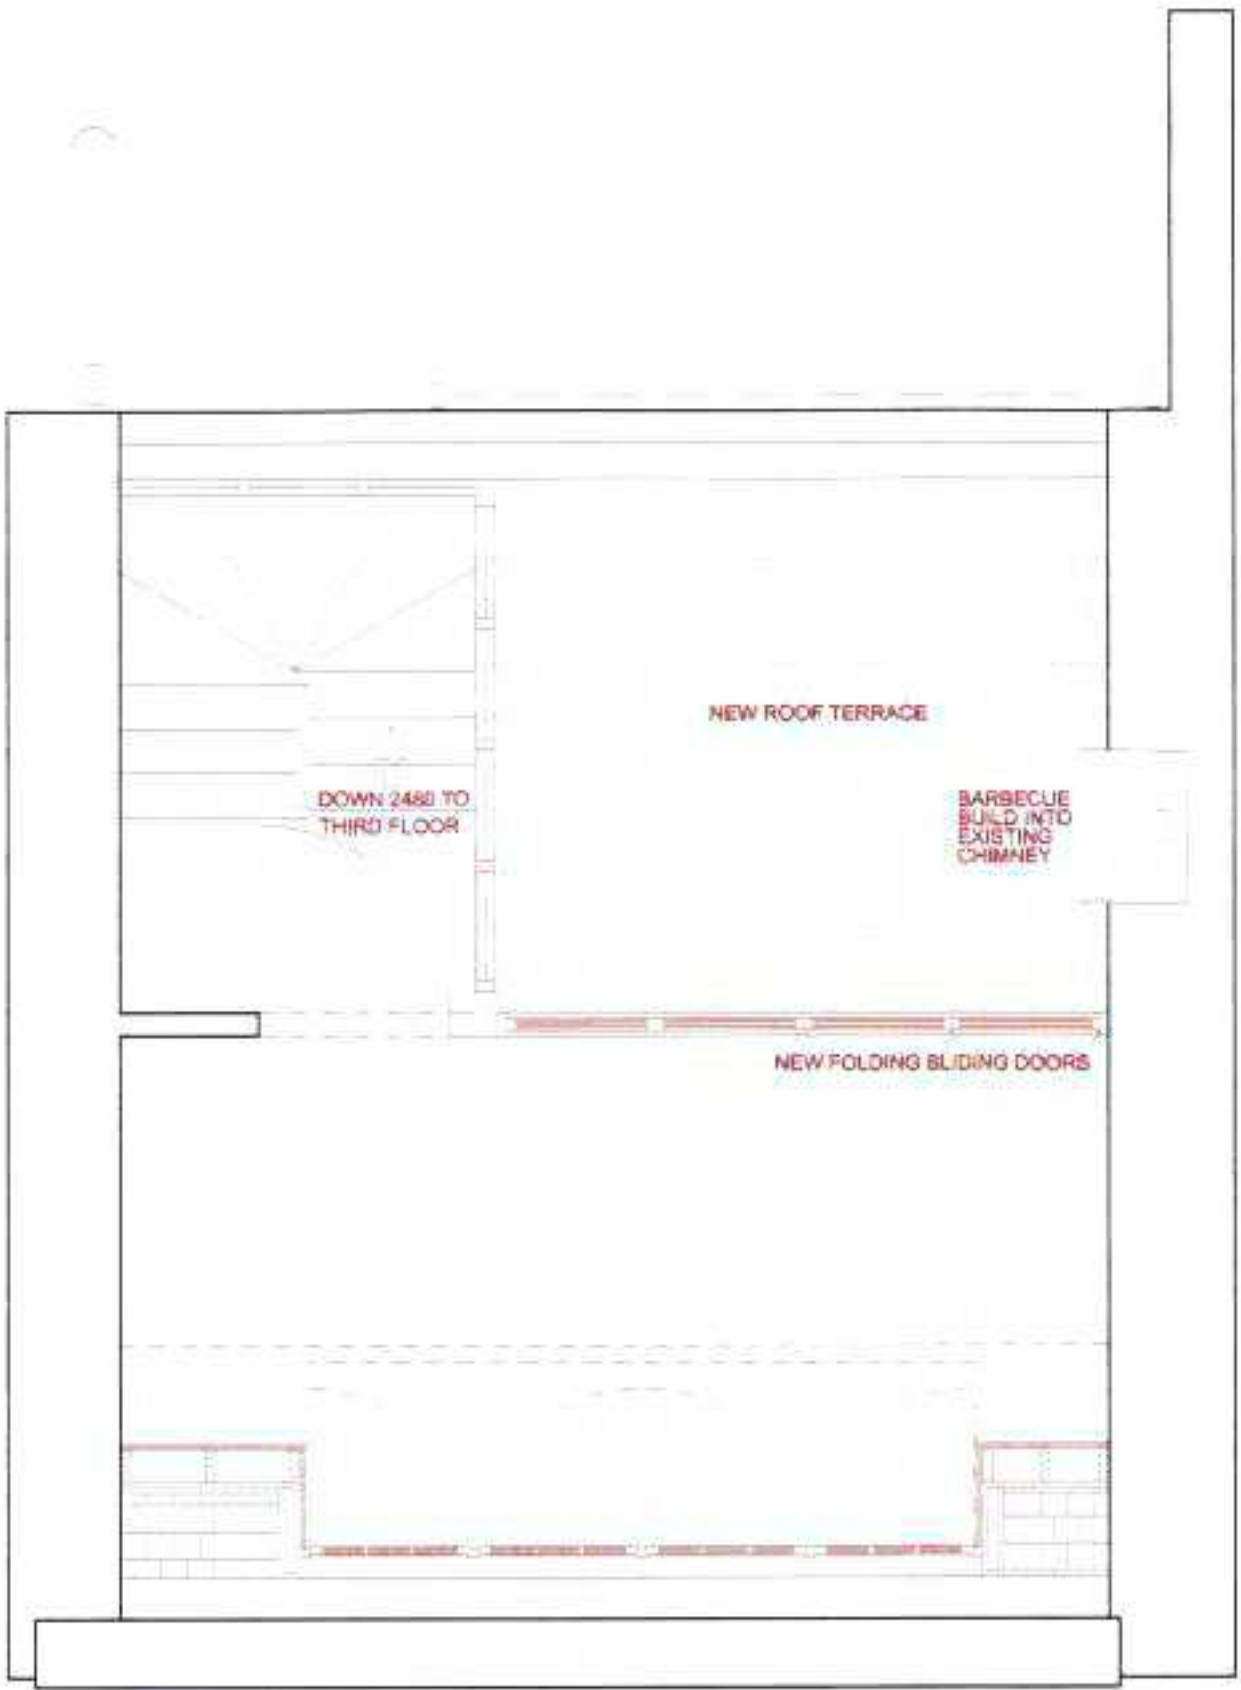

ROOF PLAN 1:50

