



Notes -

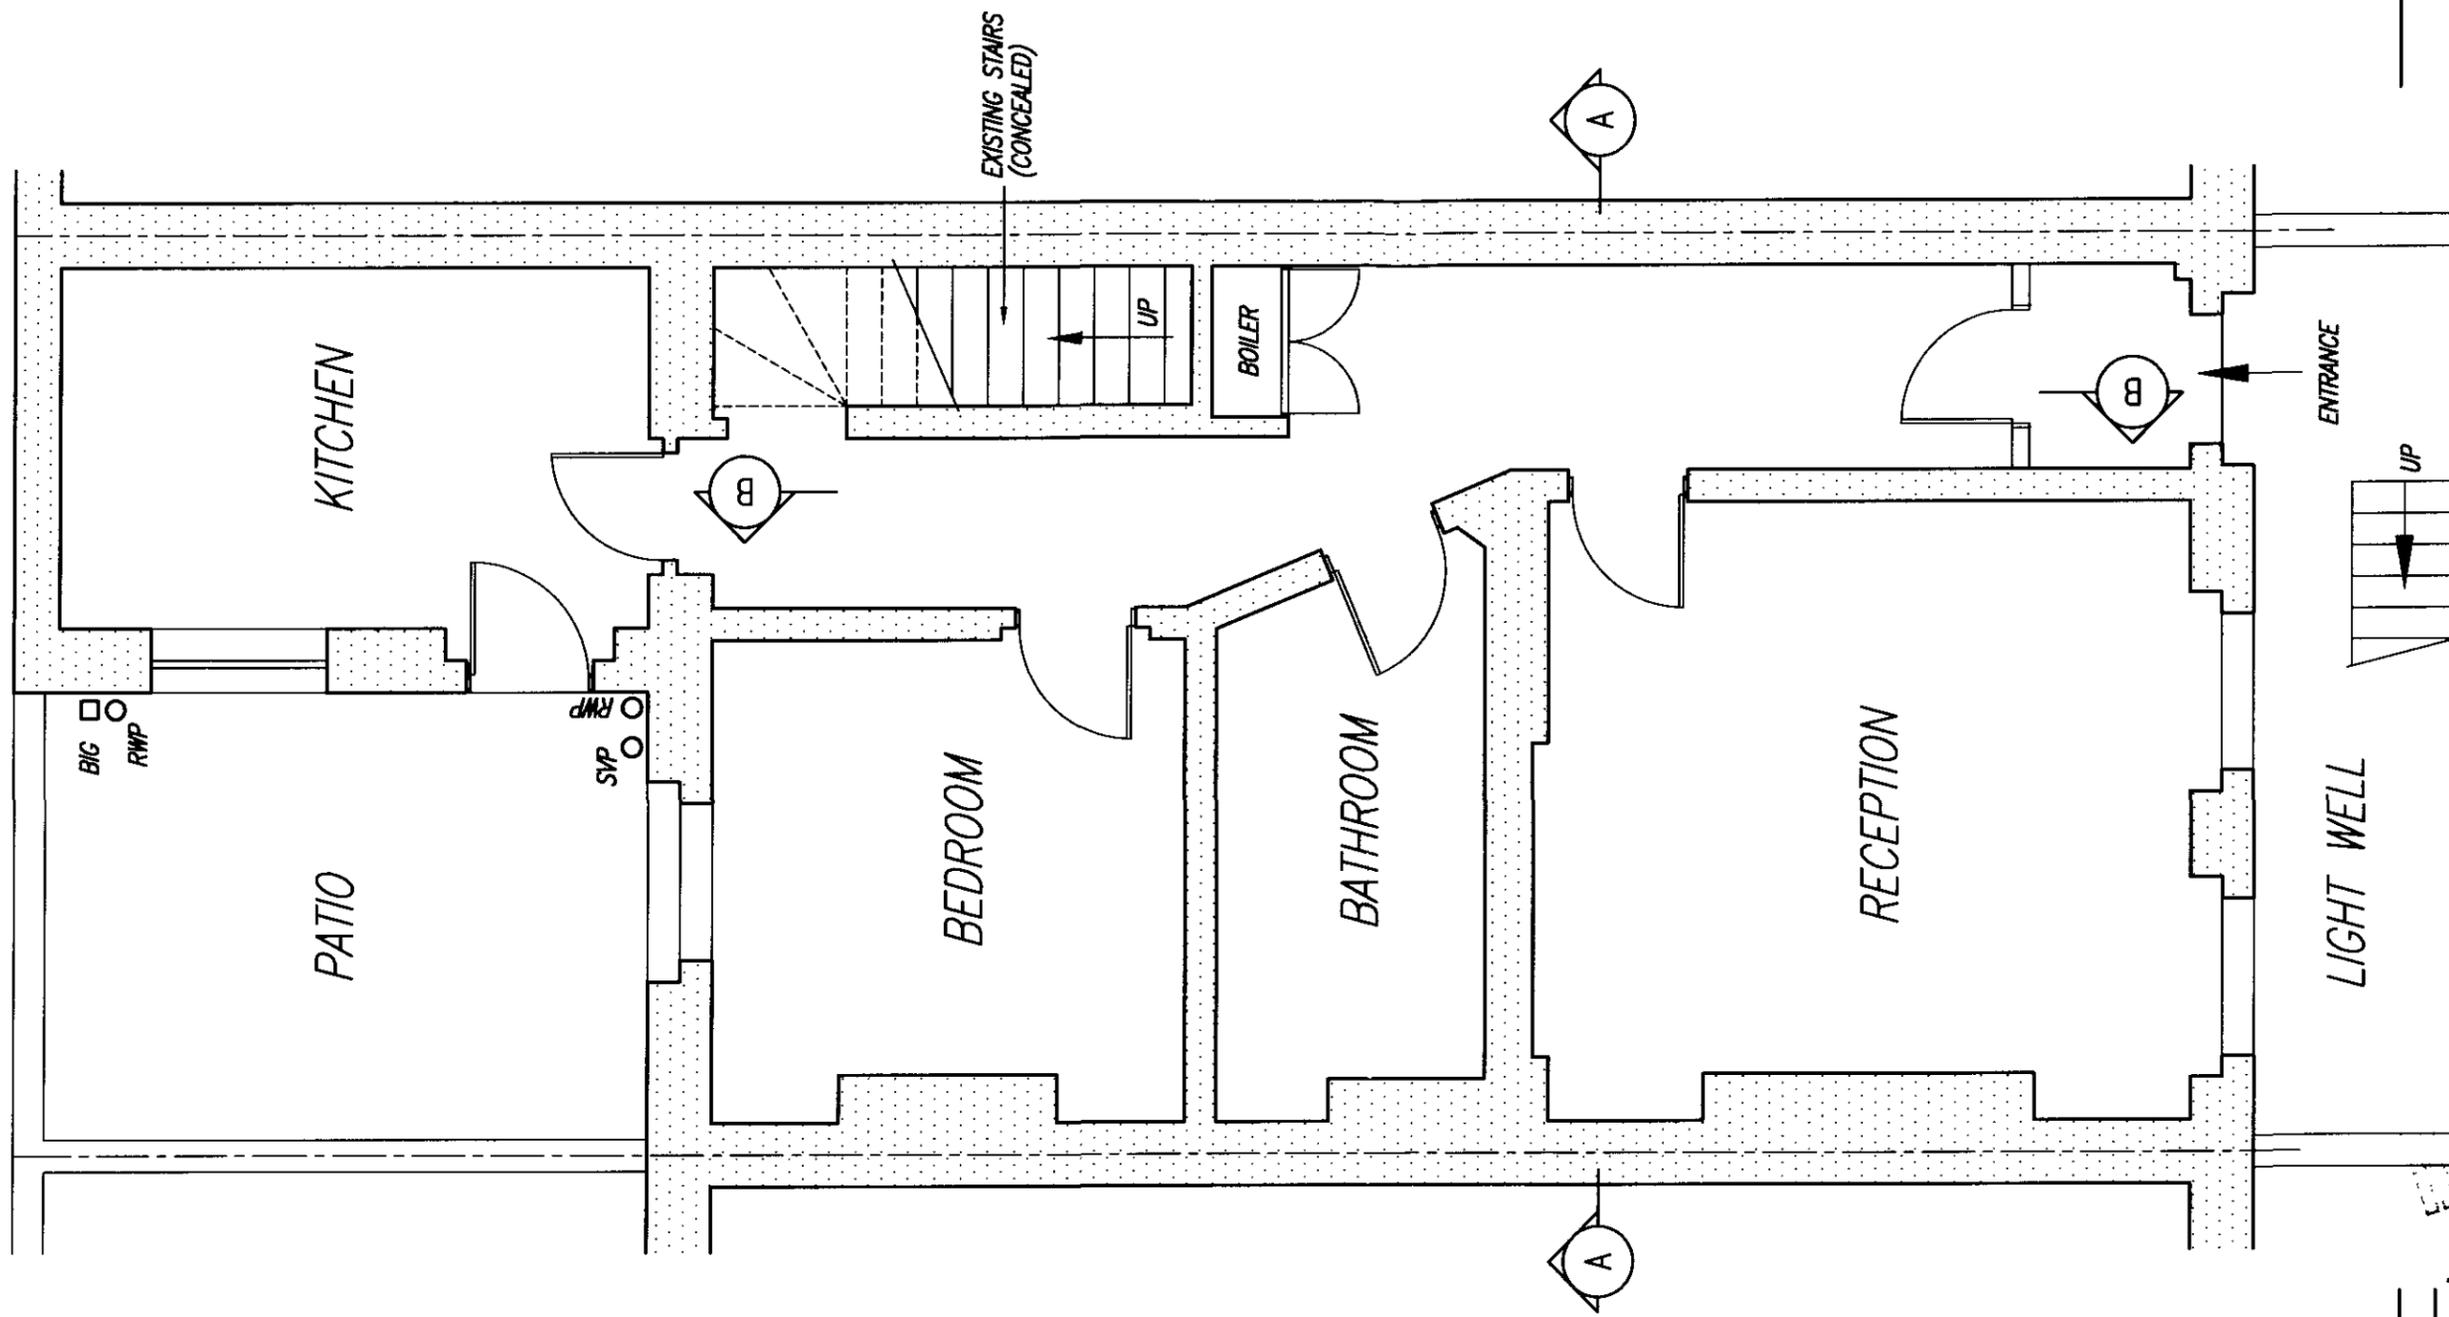

EXISTING BASEMENT PLAN

SCALE 1:50 @ A3

20 MAR 2007

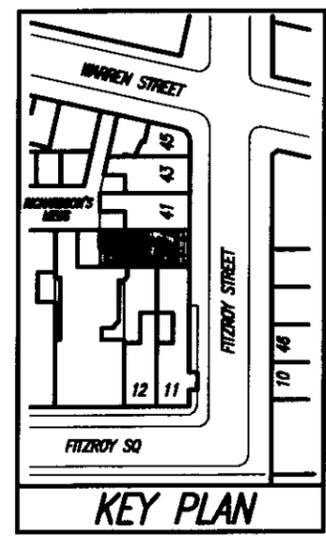

Rev	Date	Comment
C	16.3.07	ISSUED FOR LISTED BUILDING CONSENT.
B	20.2.07	ISSUED FOR LISTED BUILDING CONSENT.
A	20.2.07	ISSUED FOR PLANNING

the ELLIOTT PARTNERSHIP
 Consulting Engineers
 14 Great Molewood
 Hertford, Hertfordshire, SG14 2PN
 tel : 01992 504700 fax : 01992 505547

39A FITZROY STREET
 LONDON, W1

BASEMENT FLAT
 GENERAL ARRANGEMENT

Drawn	Checked	Date	Scale
R.C.	K.P.E.	FEB 2007	AS SHOWN

Drawing No	Rev
0865 - 003 /1	C

Cont File