




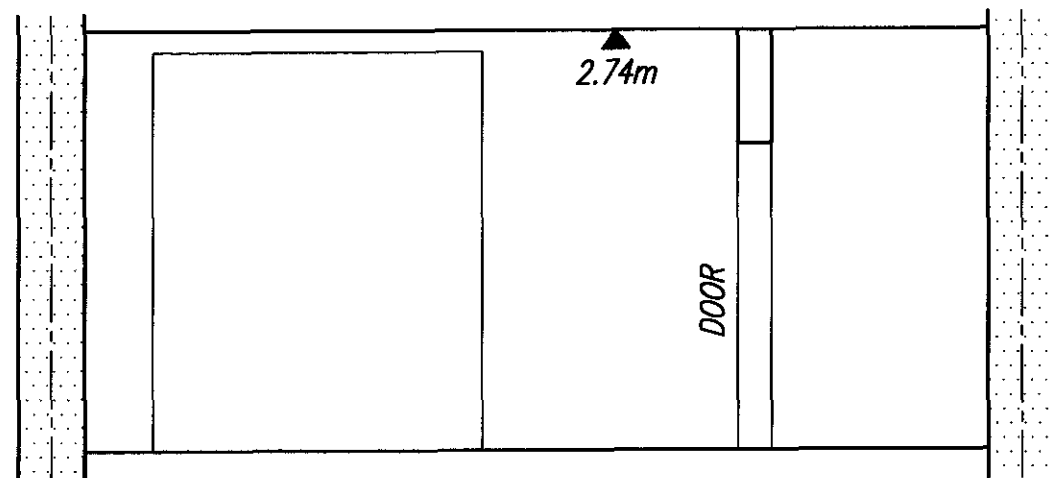


EXISTING SECTION A - A

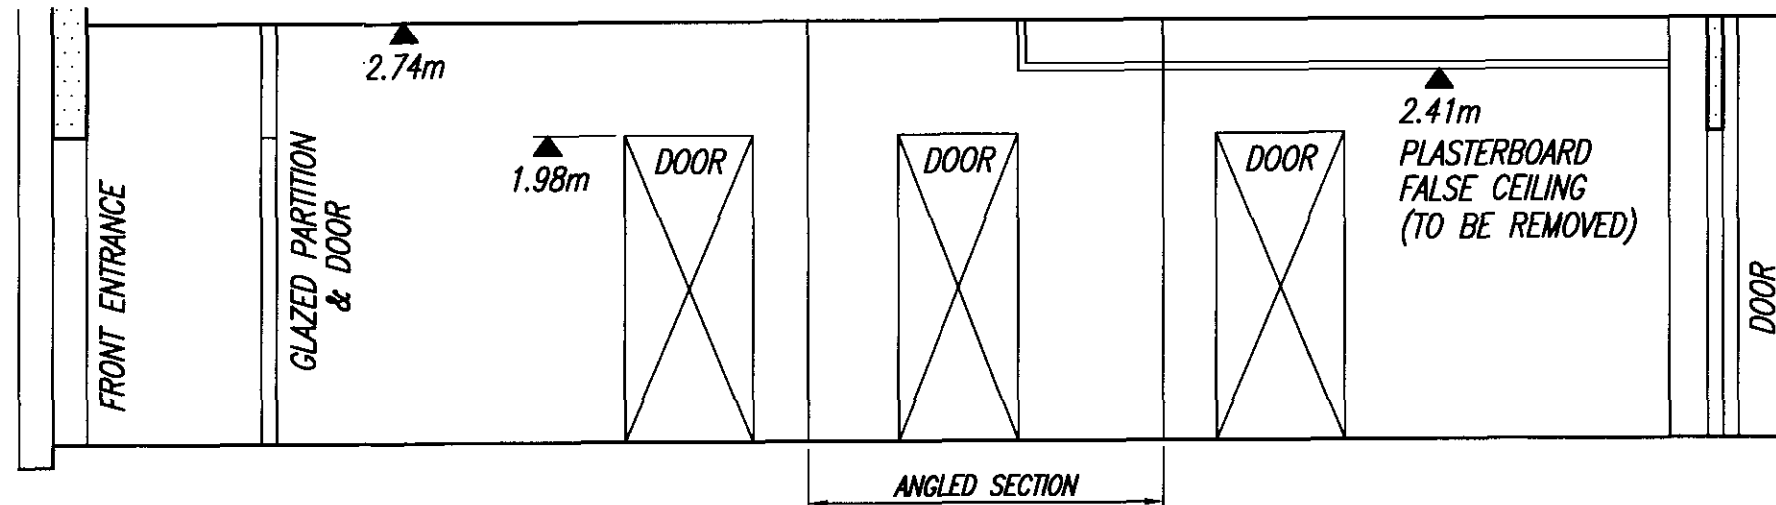

EXISTING SECTION B - B

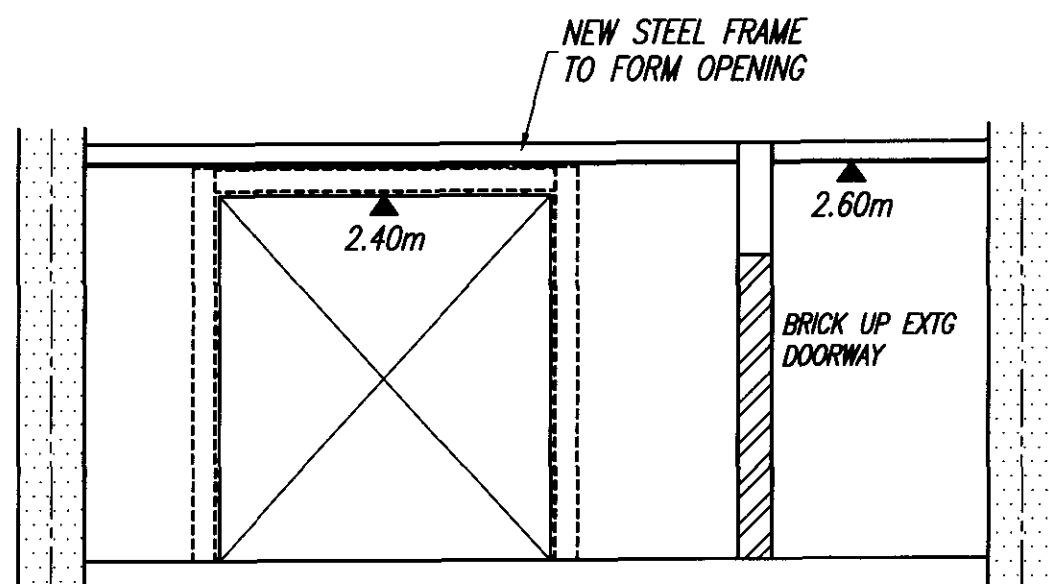

PROPOSED SECTION A - A

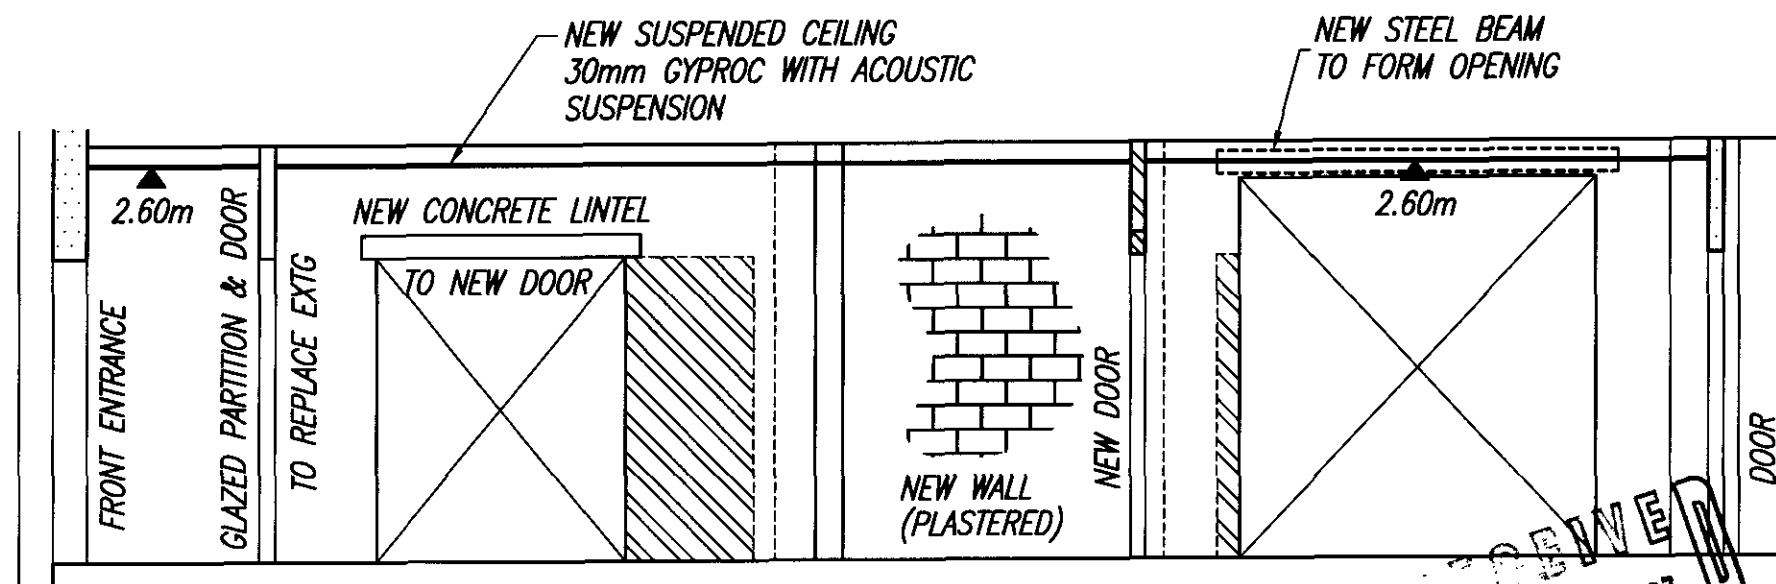

PROPOSED SECTION B - B

SCALE 1:50 @ A3

RECEIVED
20 MAR 2007

16.3.07 ISSUED FOR LISTED BUILDING CONSENT.

the ELLIOTT PARTNERSHIP
Consulting Engineers
14 Great Molewood
Hertford, Hertfordshire, SG14 2PN
tel : 01992 504700 fax : 01992 505547

39A FITZROY STREET
LONDON, W1

BASEMENT FLAT
INTERNAL ELEVATIONS

Drawn R.C. Checked K.P.E. Date FEB 2007 Scale AS SHOWN

Drawing No 0865 - 004 Rev A

Cont File