


100 PARK VILLAGE EAST, LONDON NW1


site outlined in red

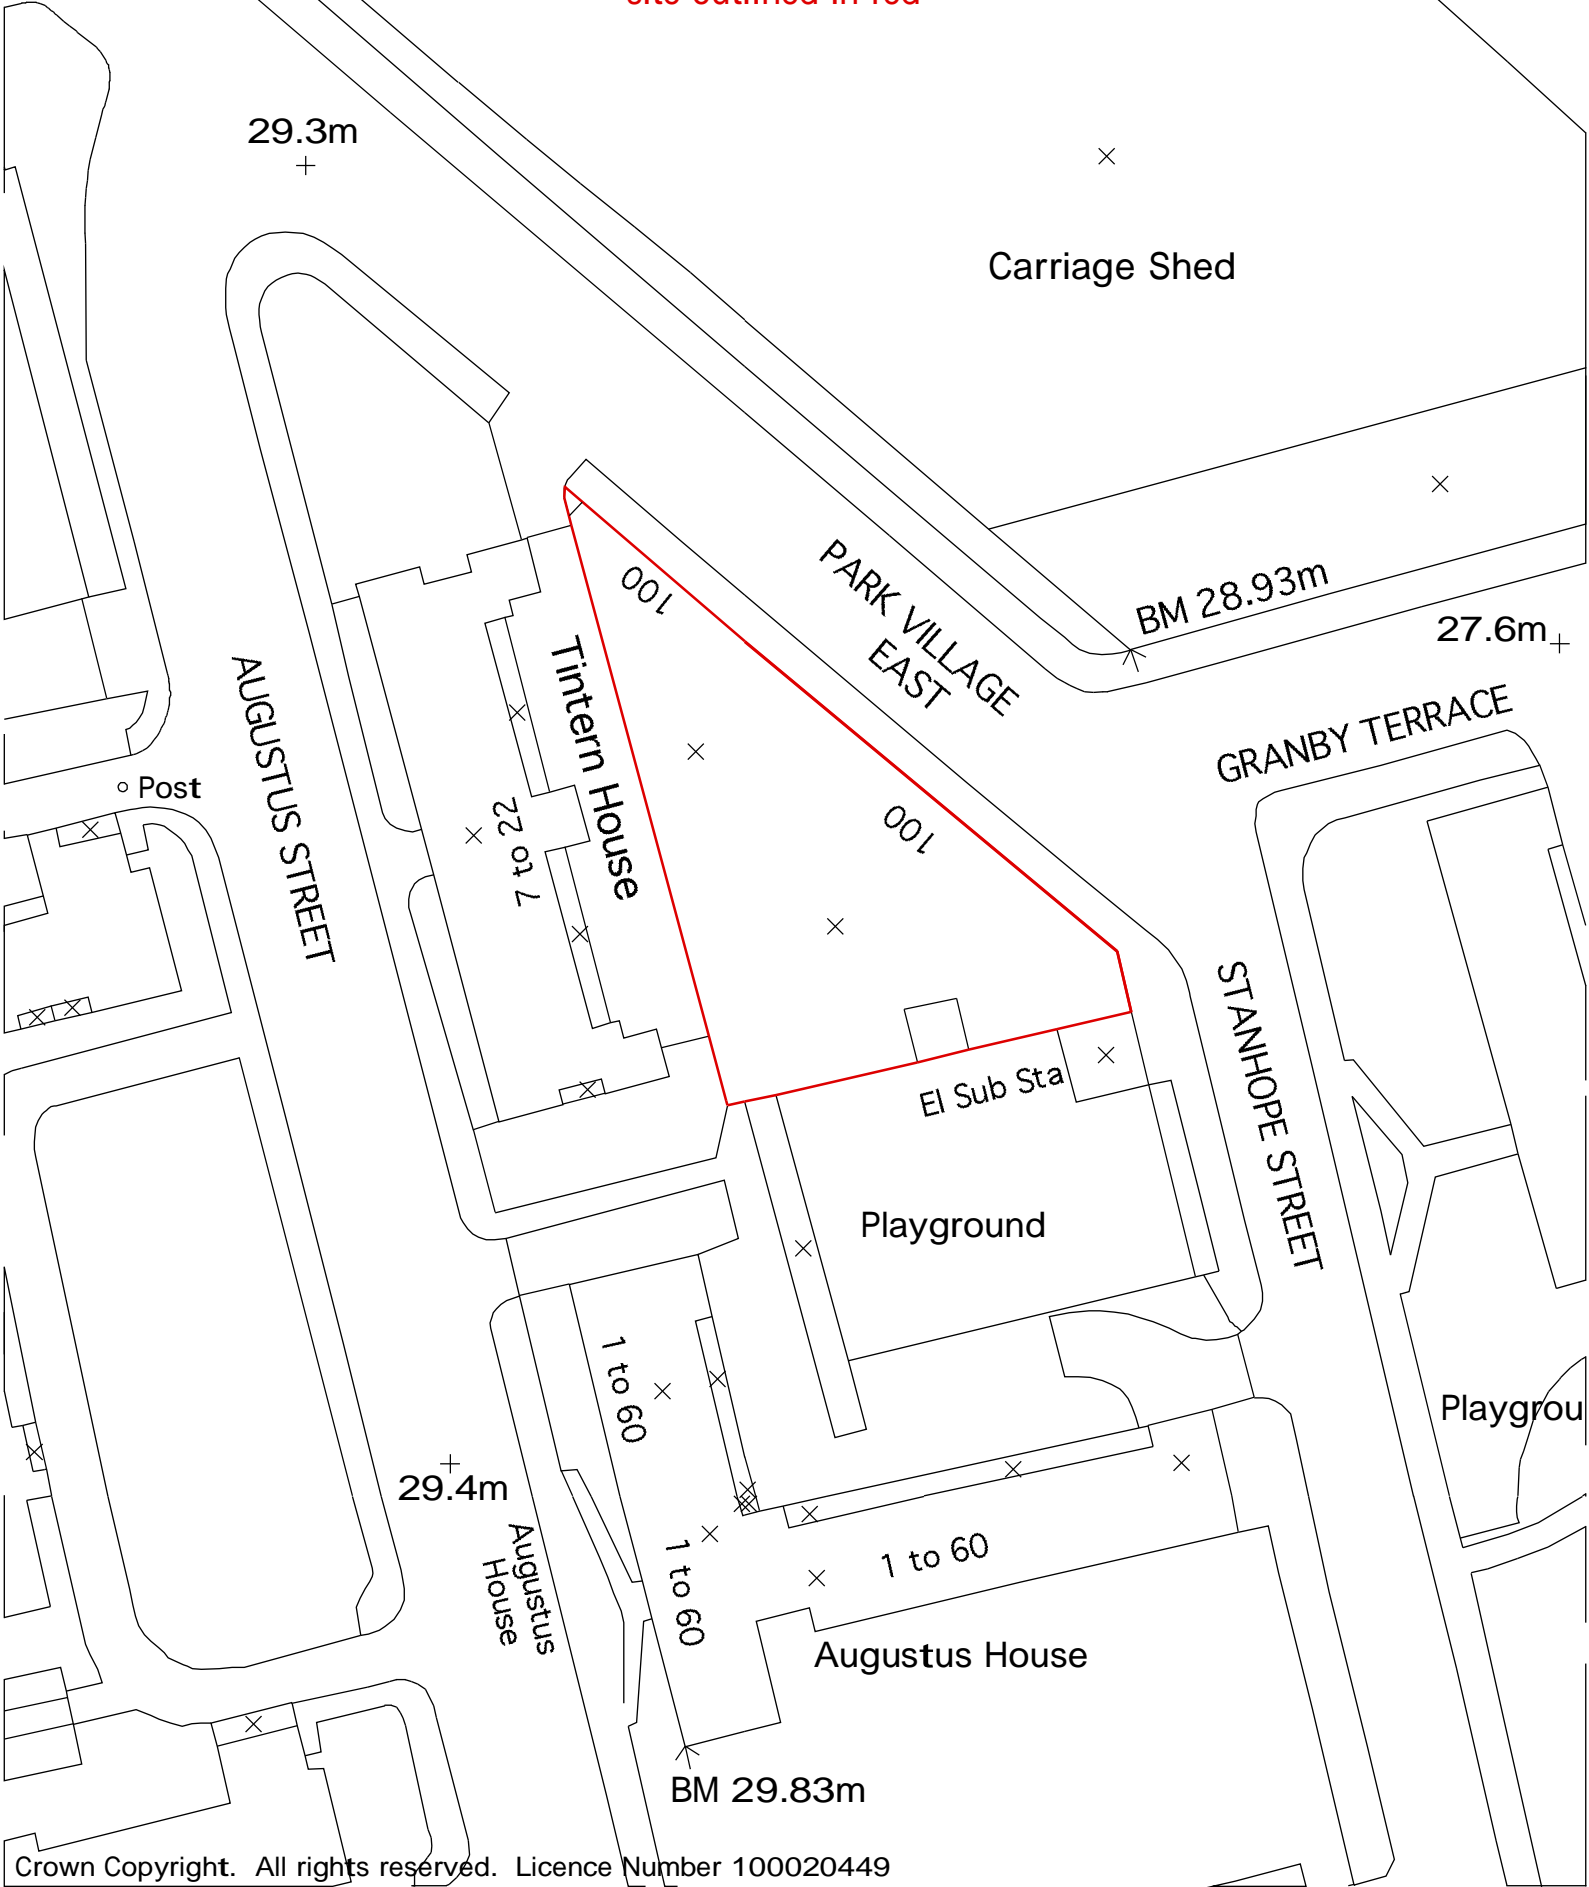

Crown Copyright. All rights reserved. Licence Number 100020449





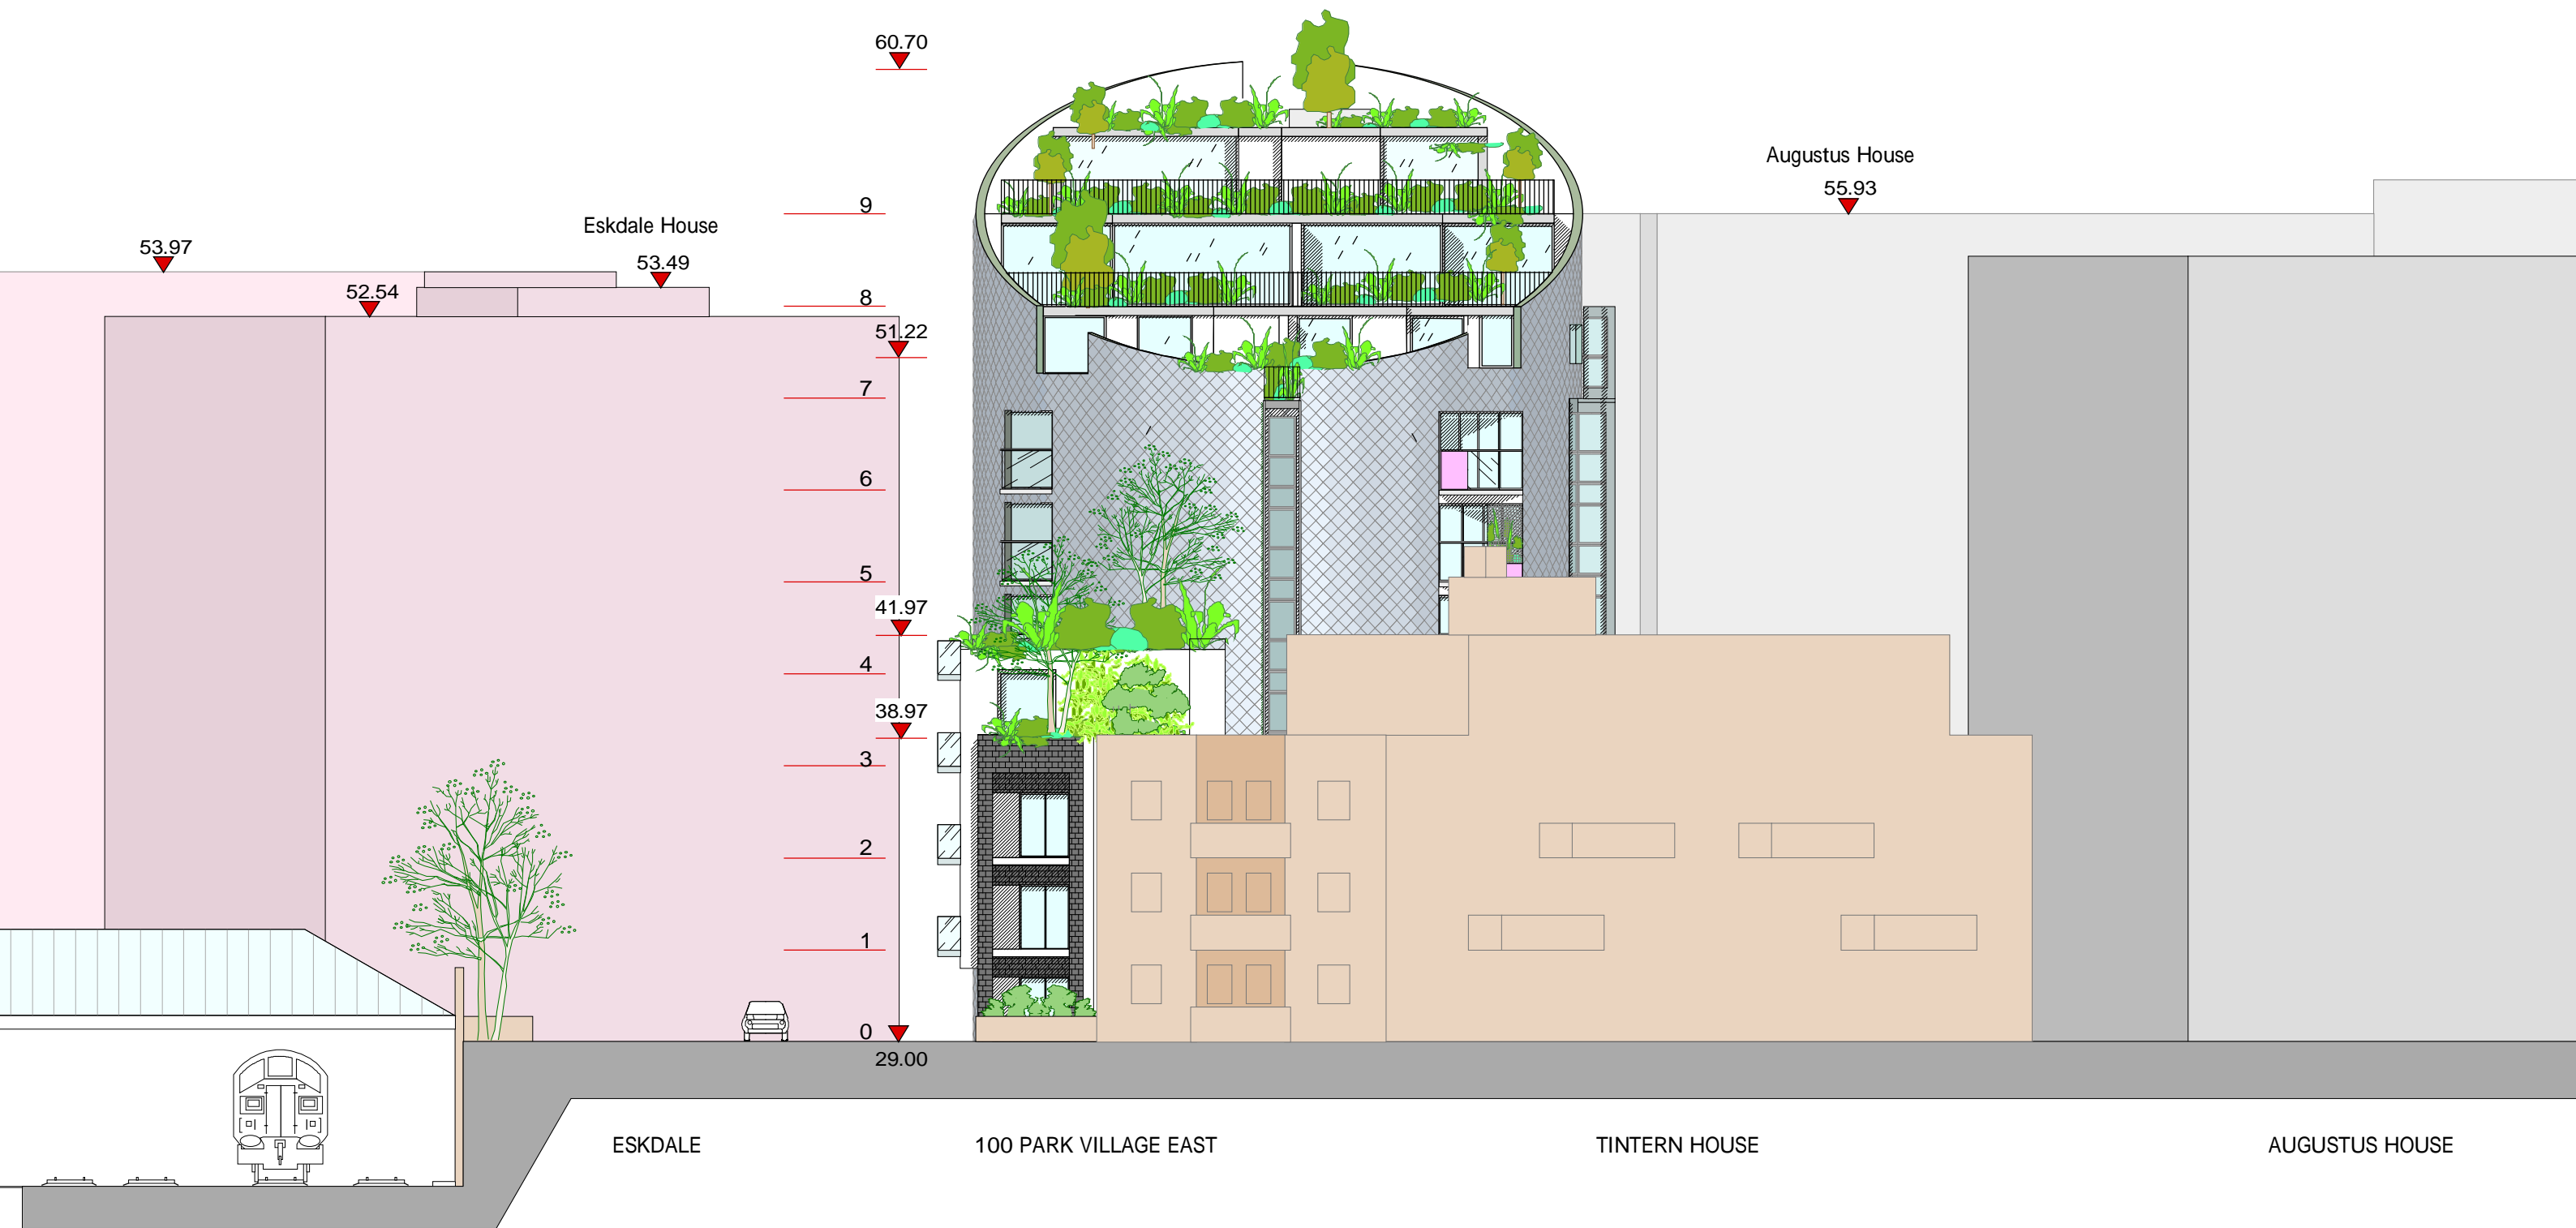




TINTERN HOUSE

100 PARK VILLAGE EAST

ESKDALE



Note: this elevation is drawn parallel to Park Village East
this elevation would be partly obscured by Tintern House

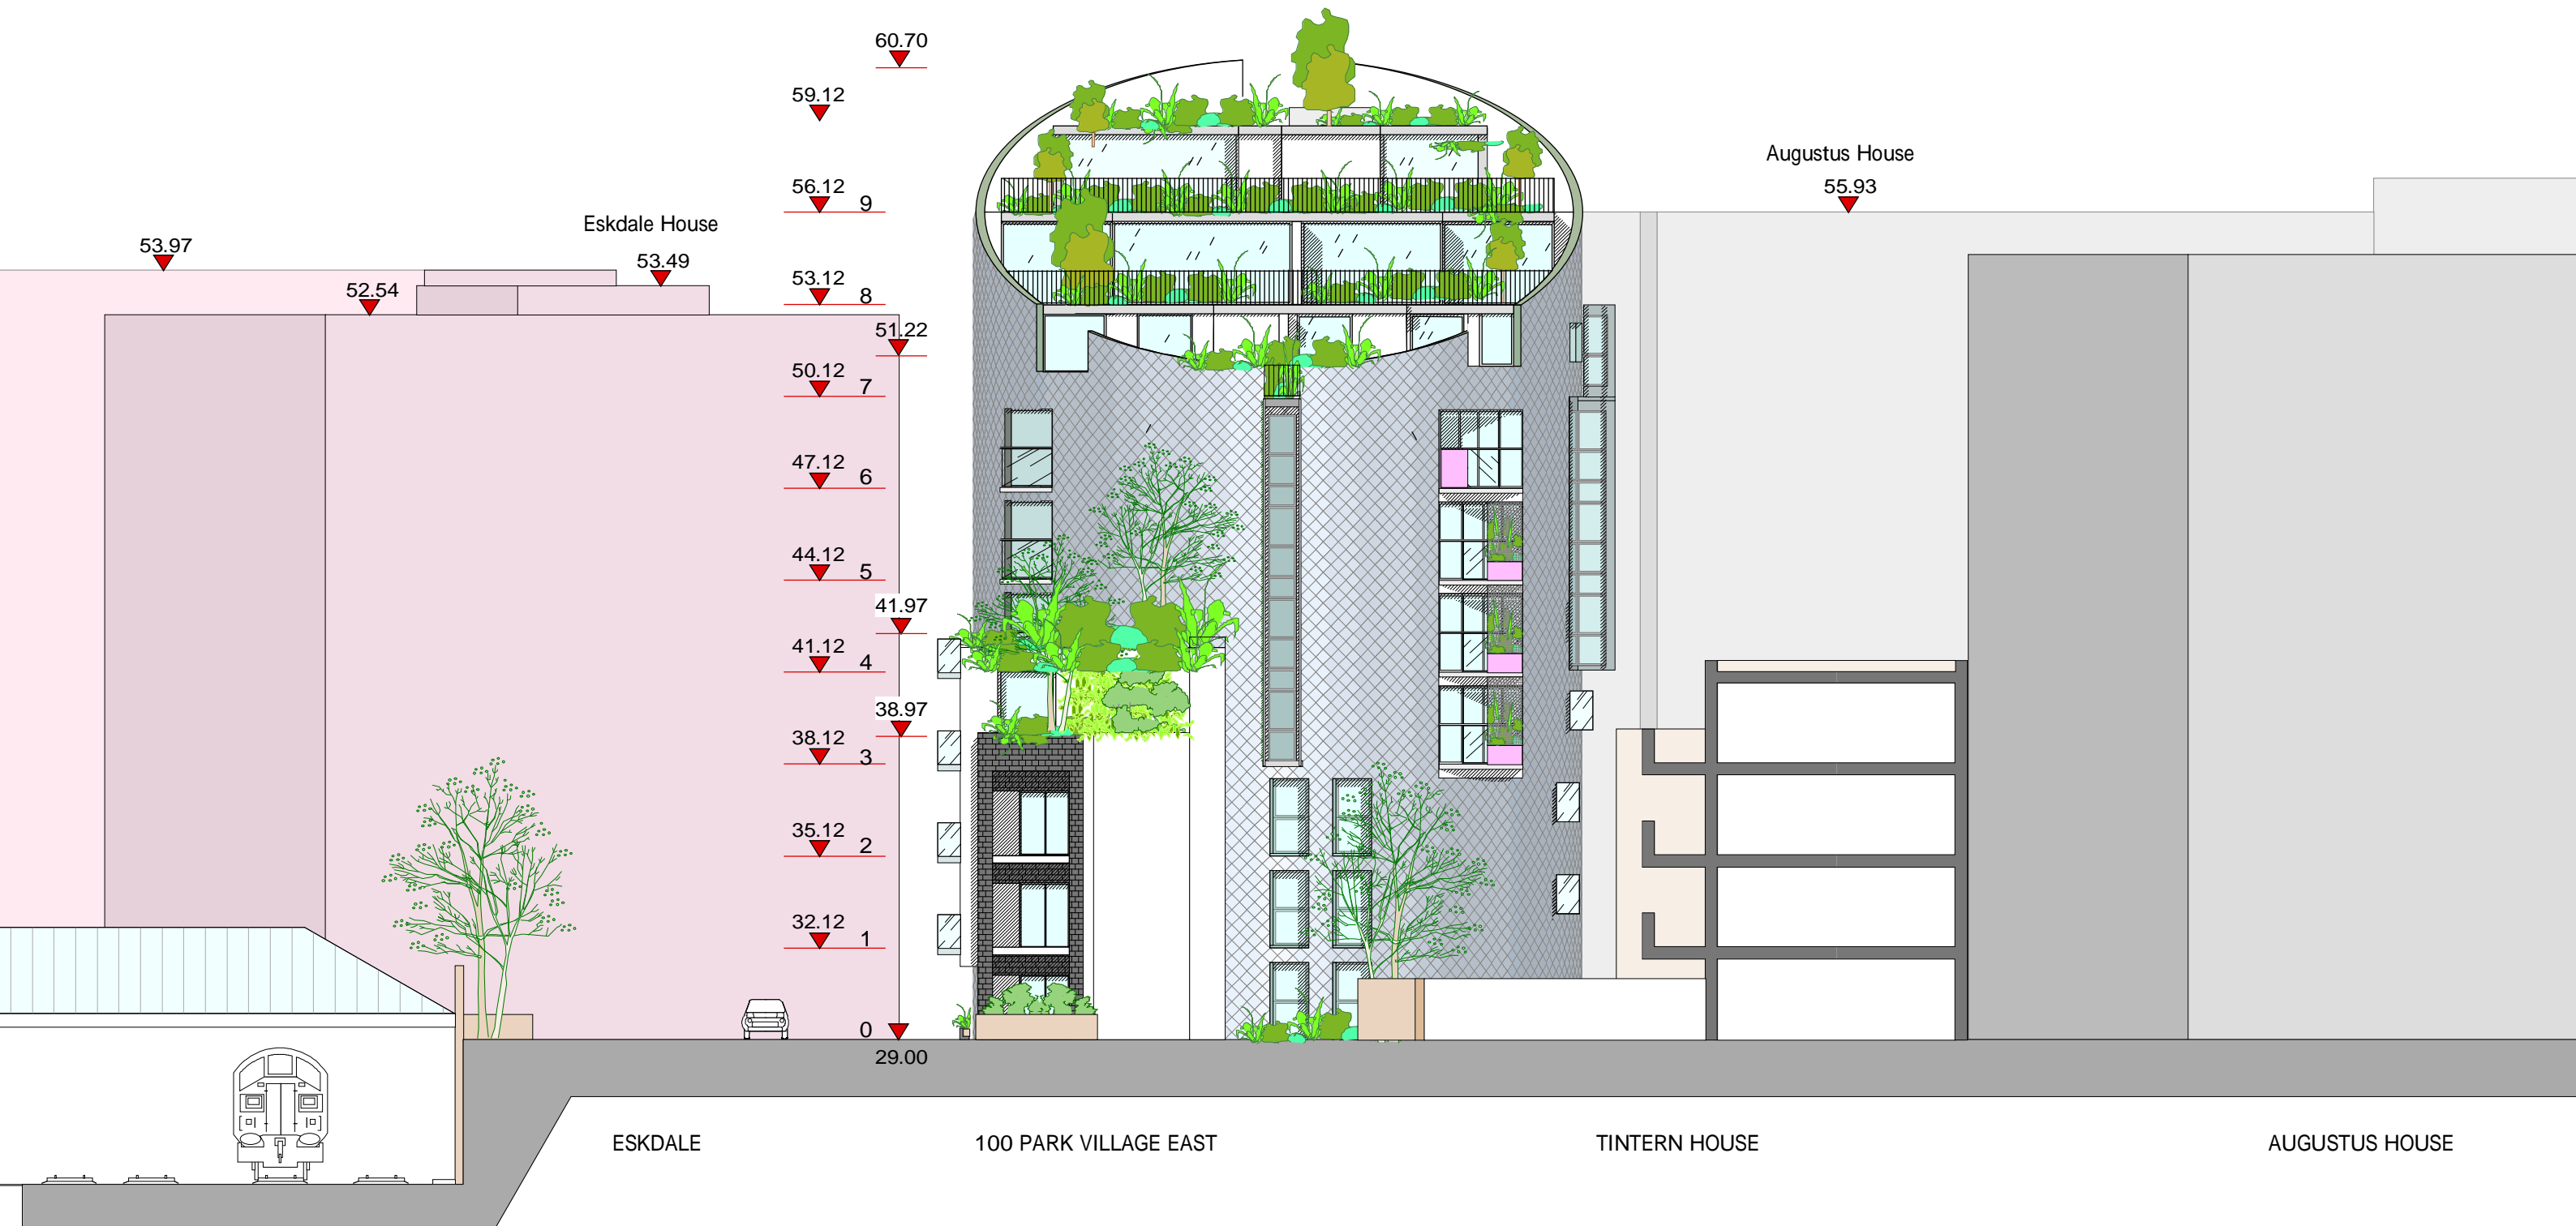


ESKDALE


100 PARK VILLAGE EAST

TINTERN HOUSE


AUGUSTUS HOUSE

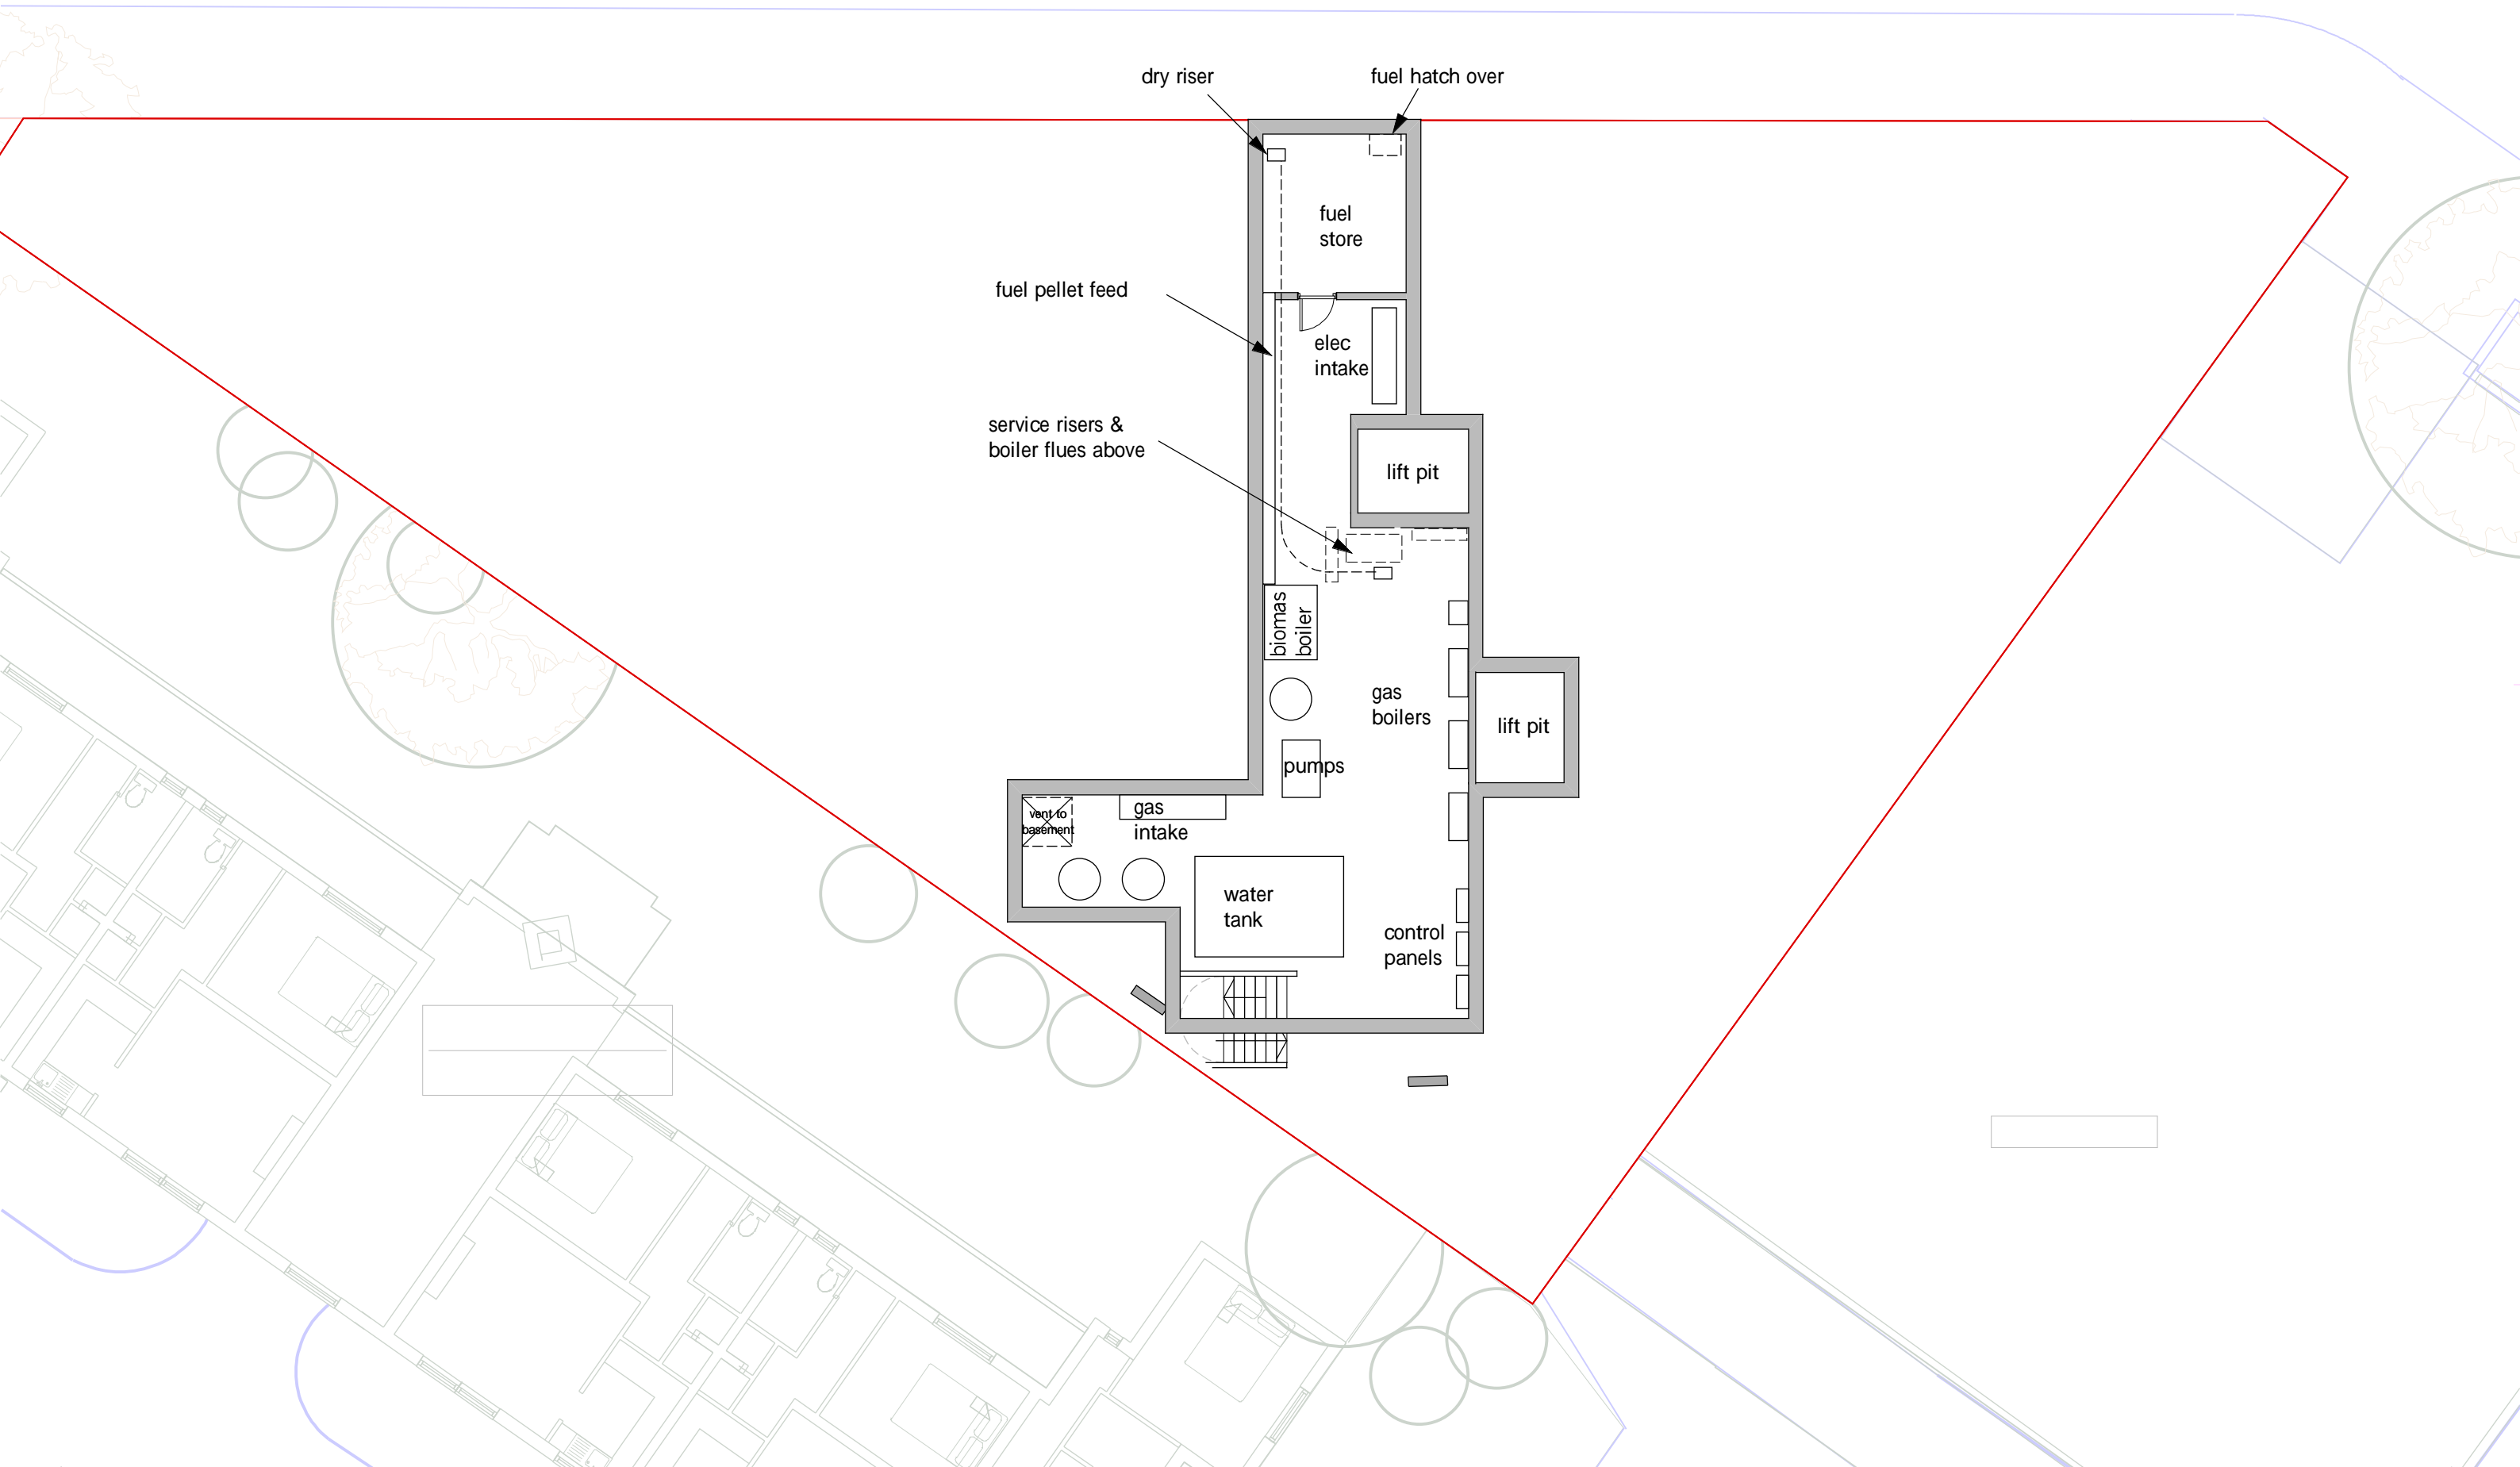


PARK VILLAGE EAST

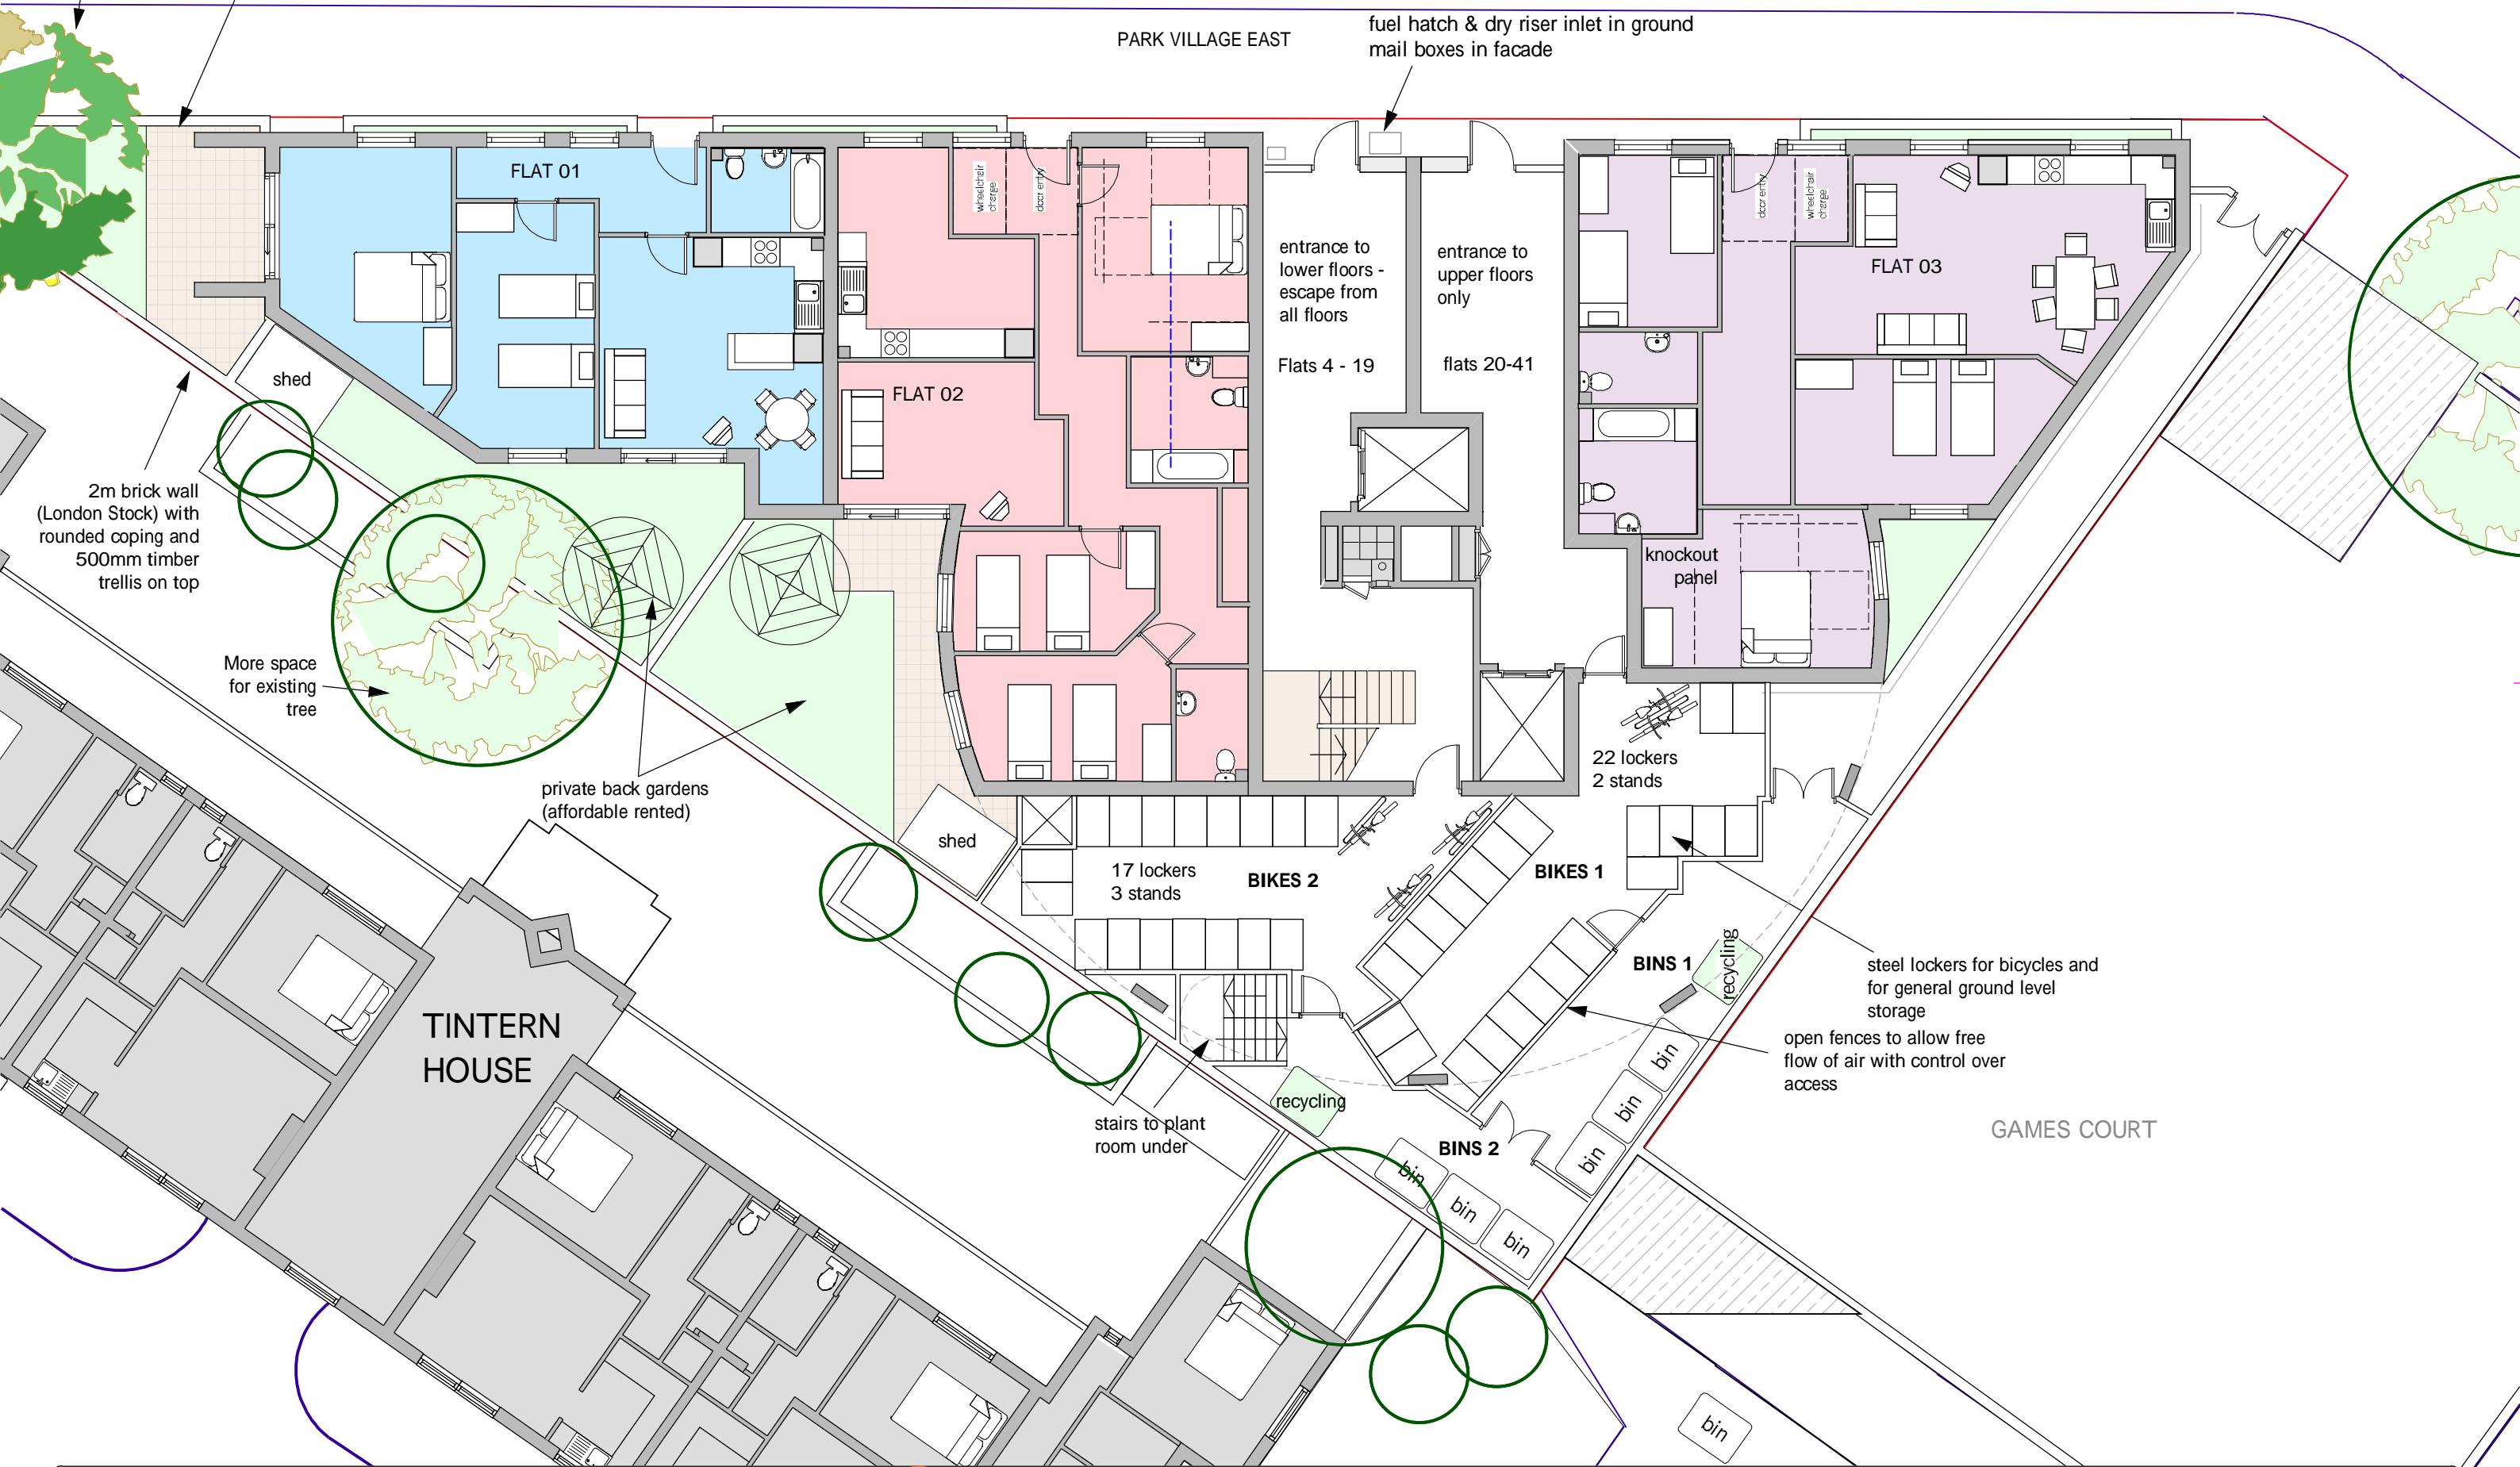


PARK VILLAGE EAST

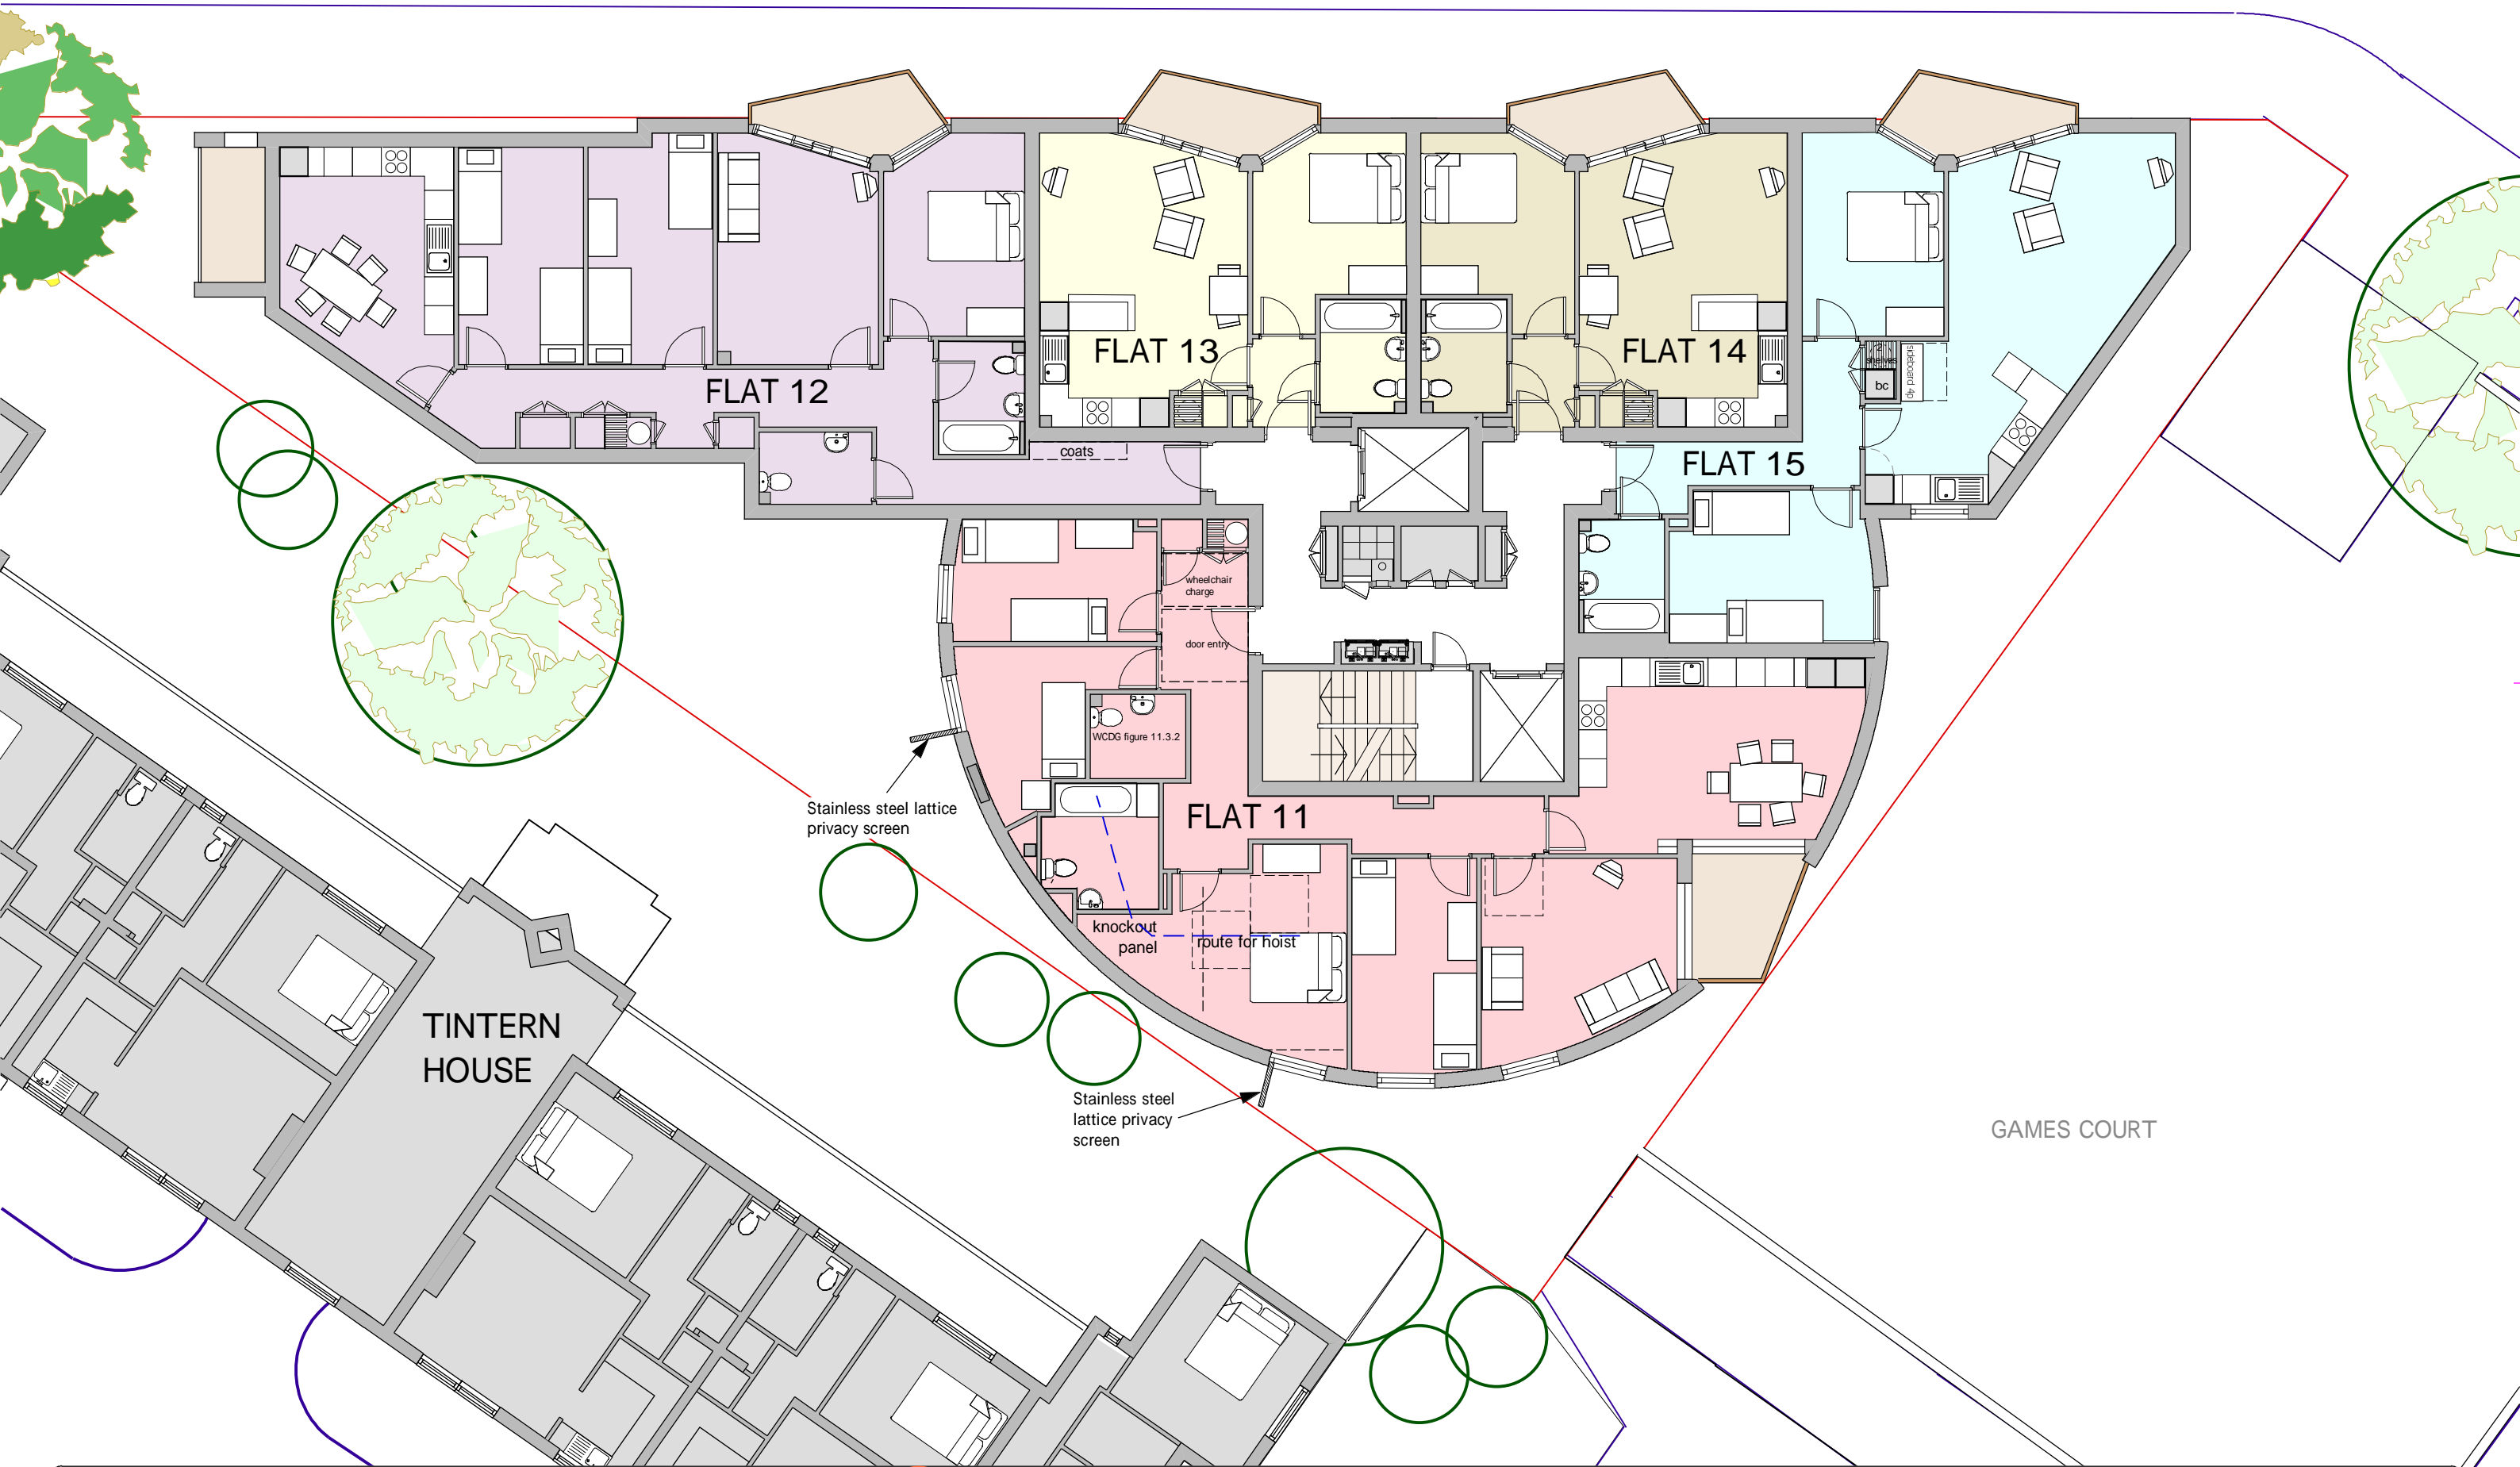



PARK VILLAGE EAST

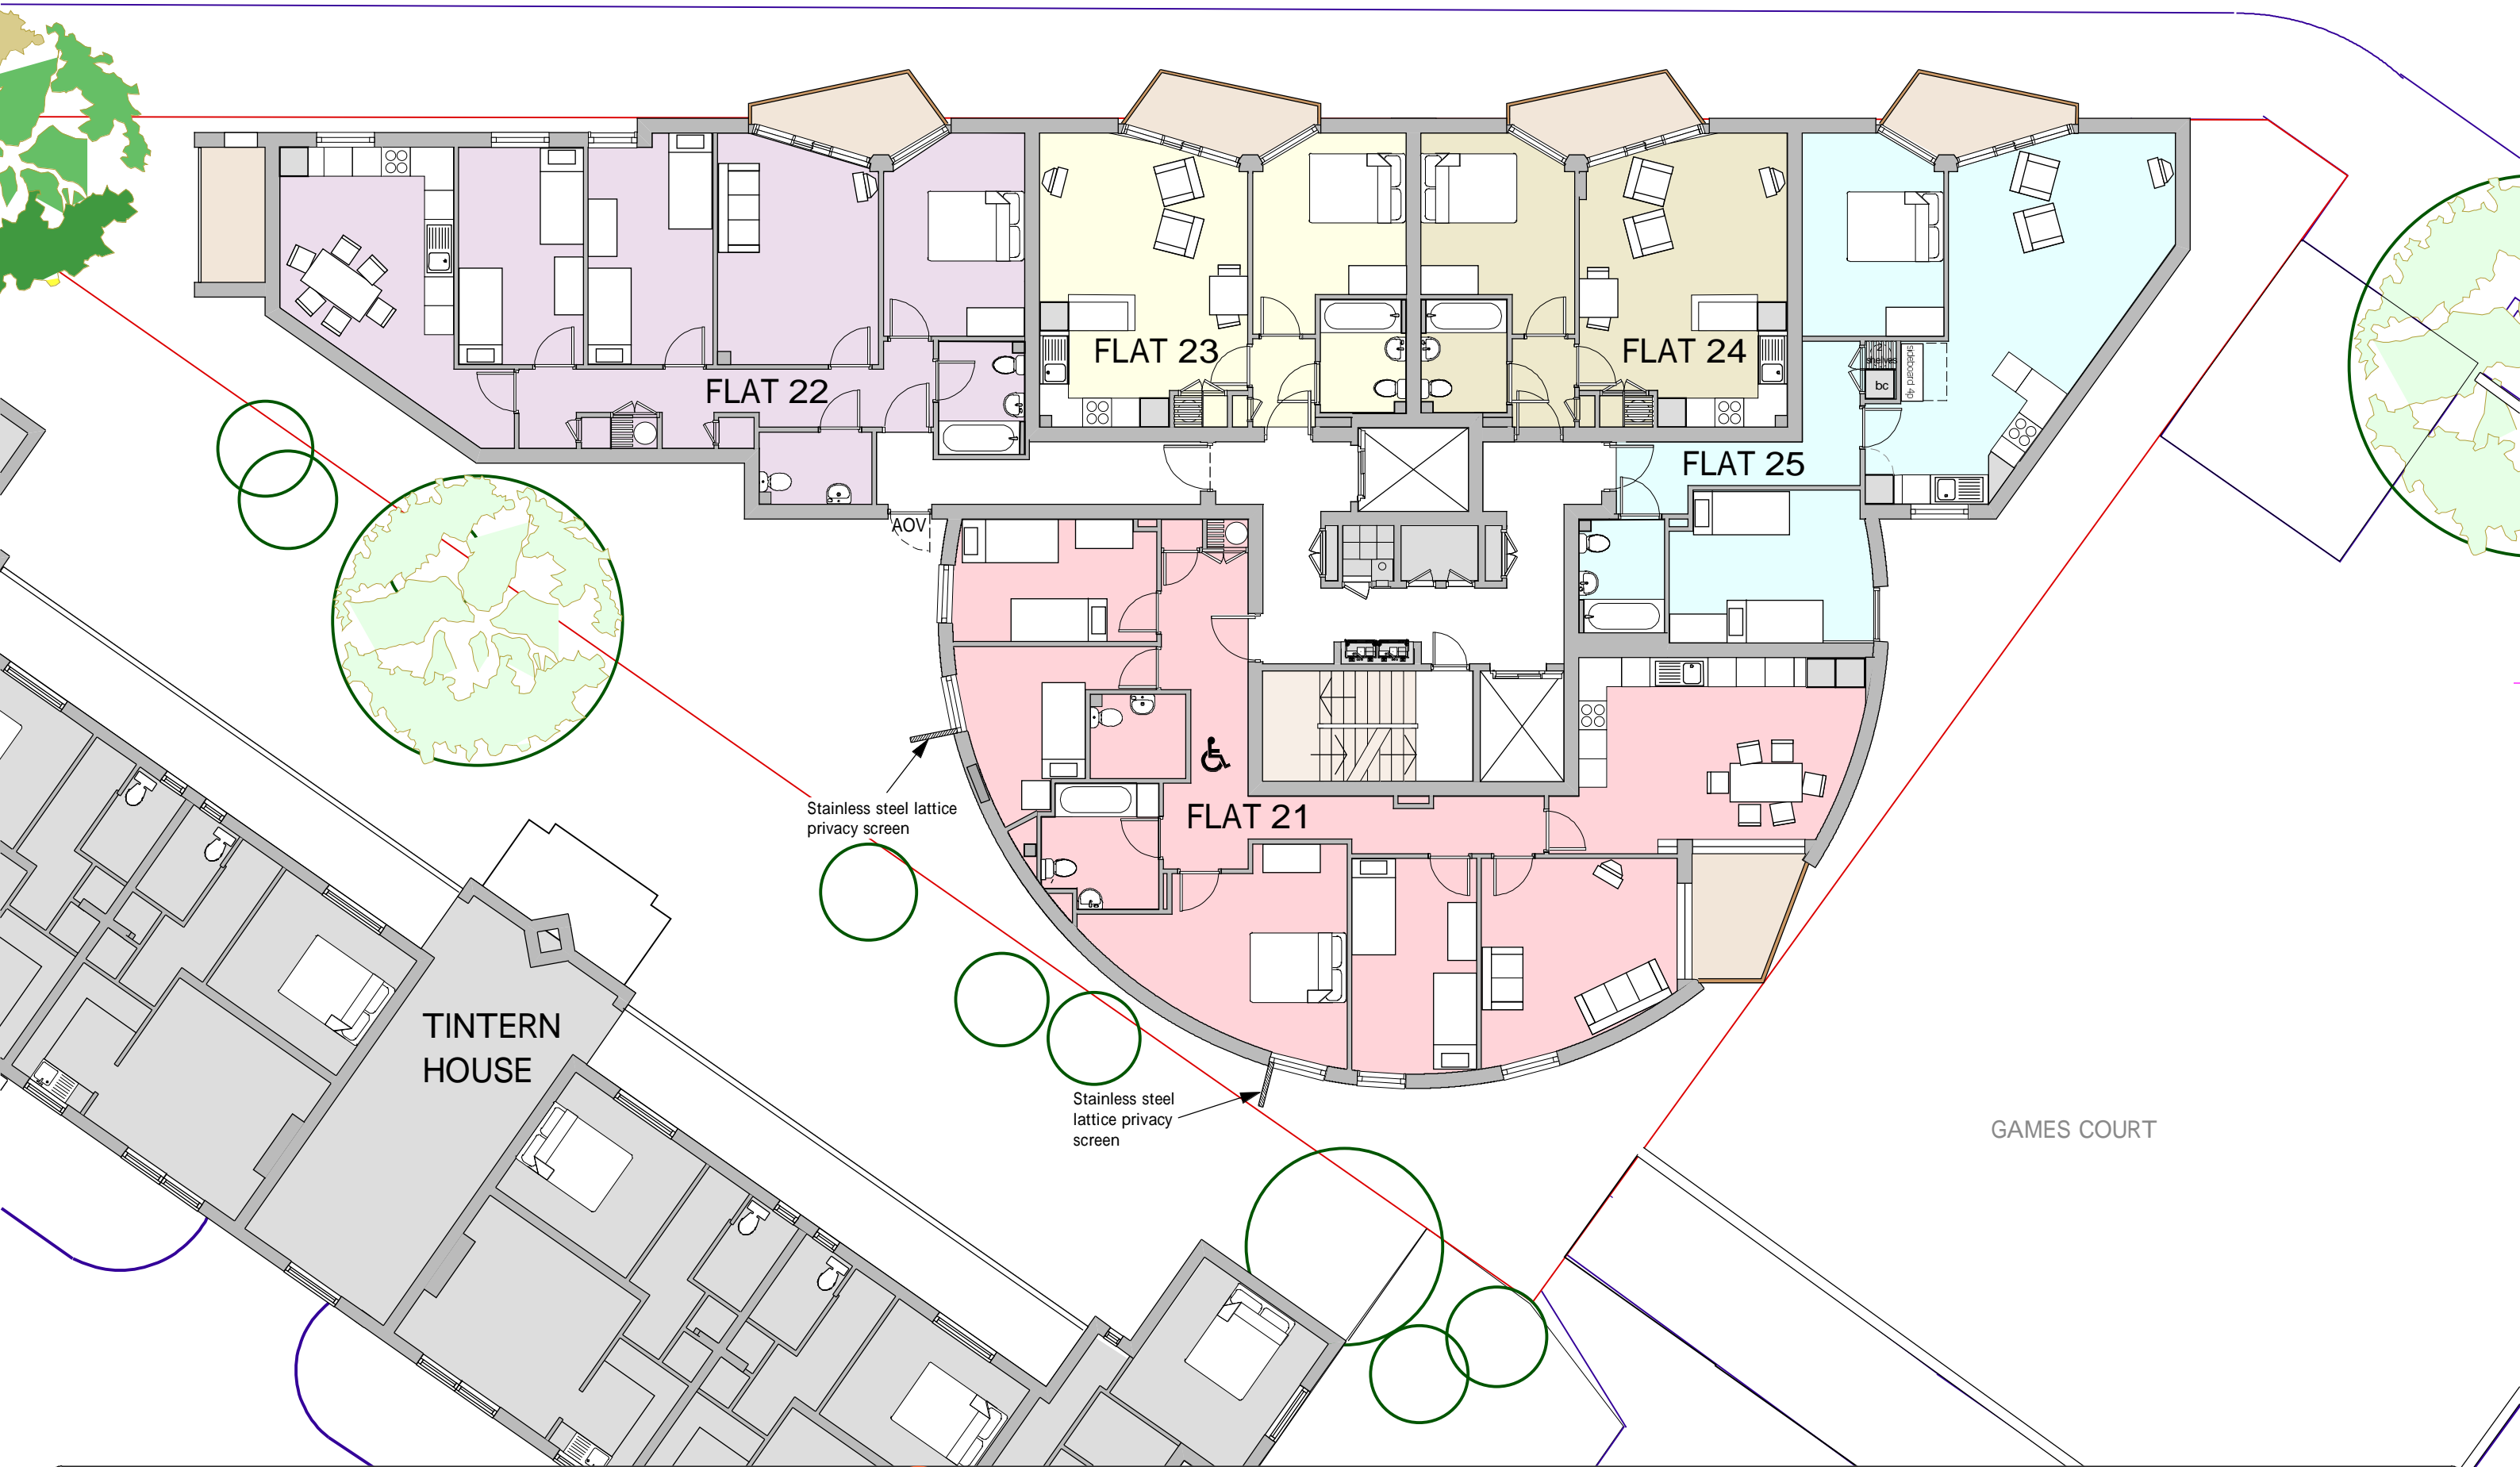


PARK VILLAGE EAST

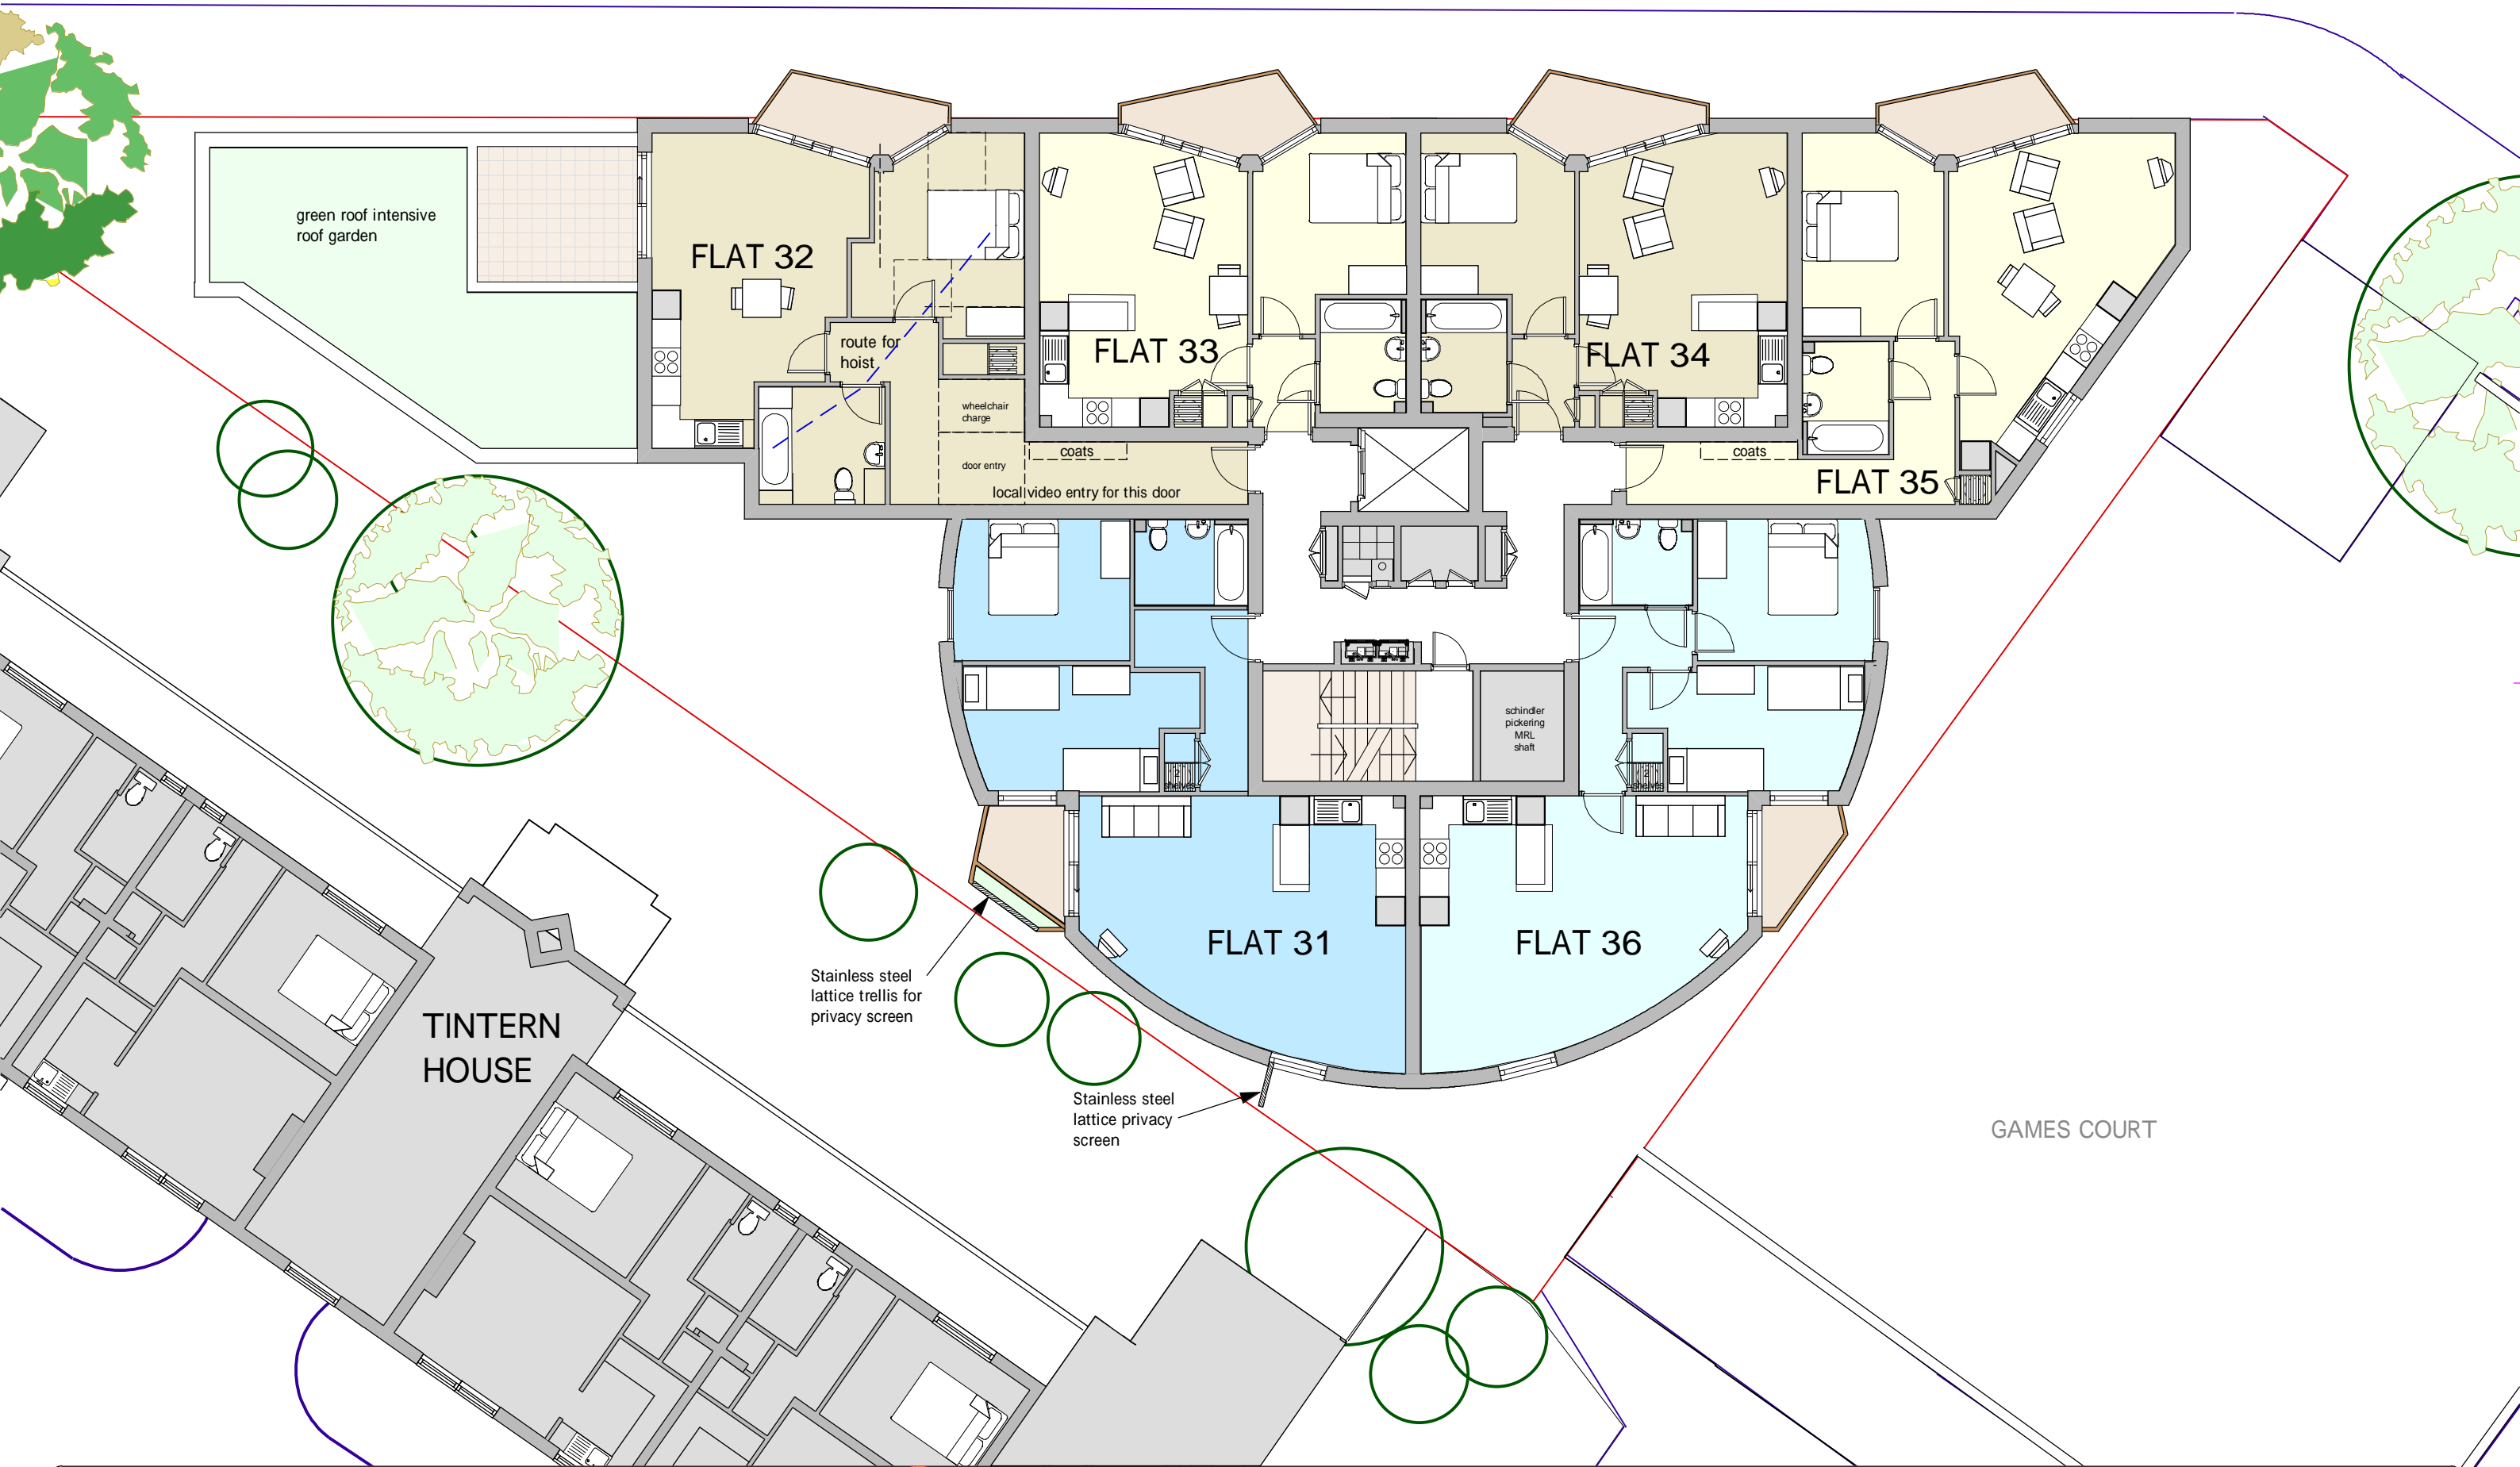


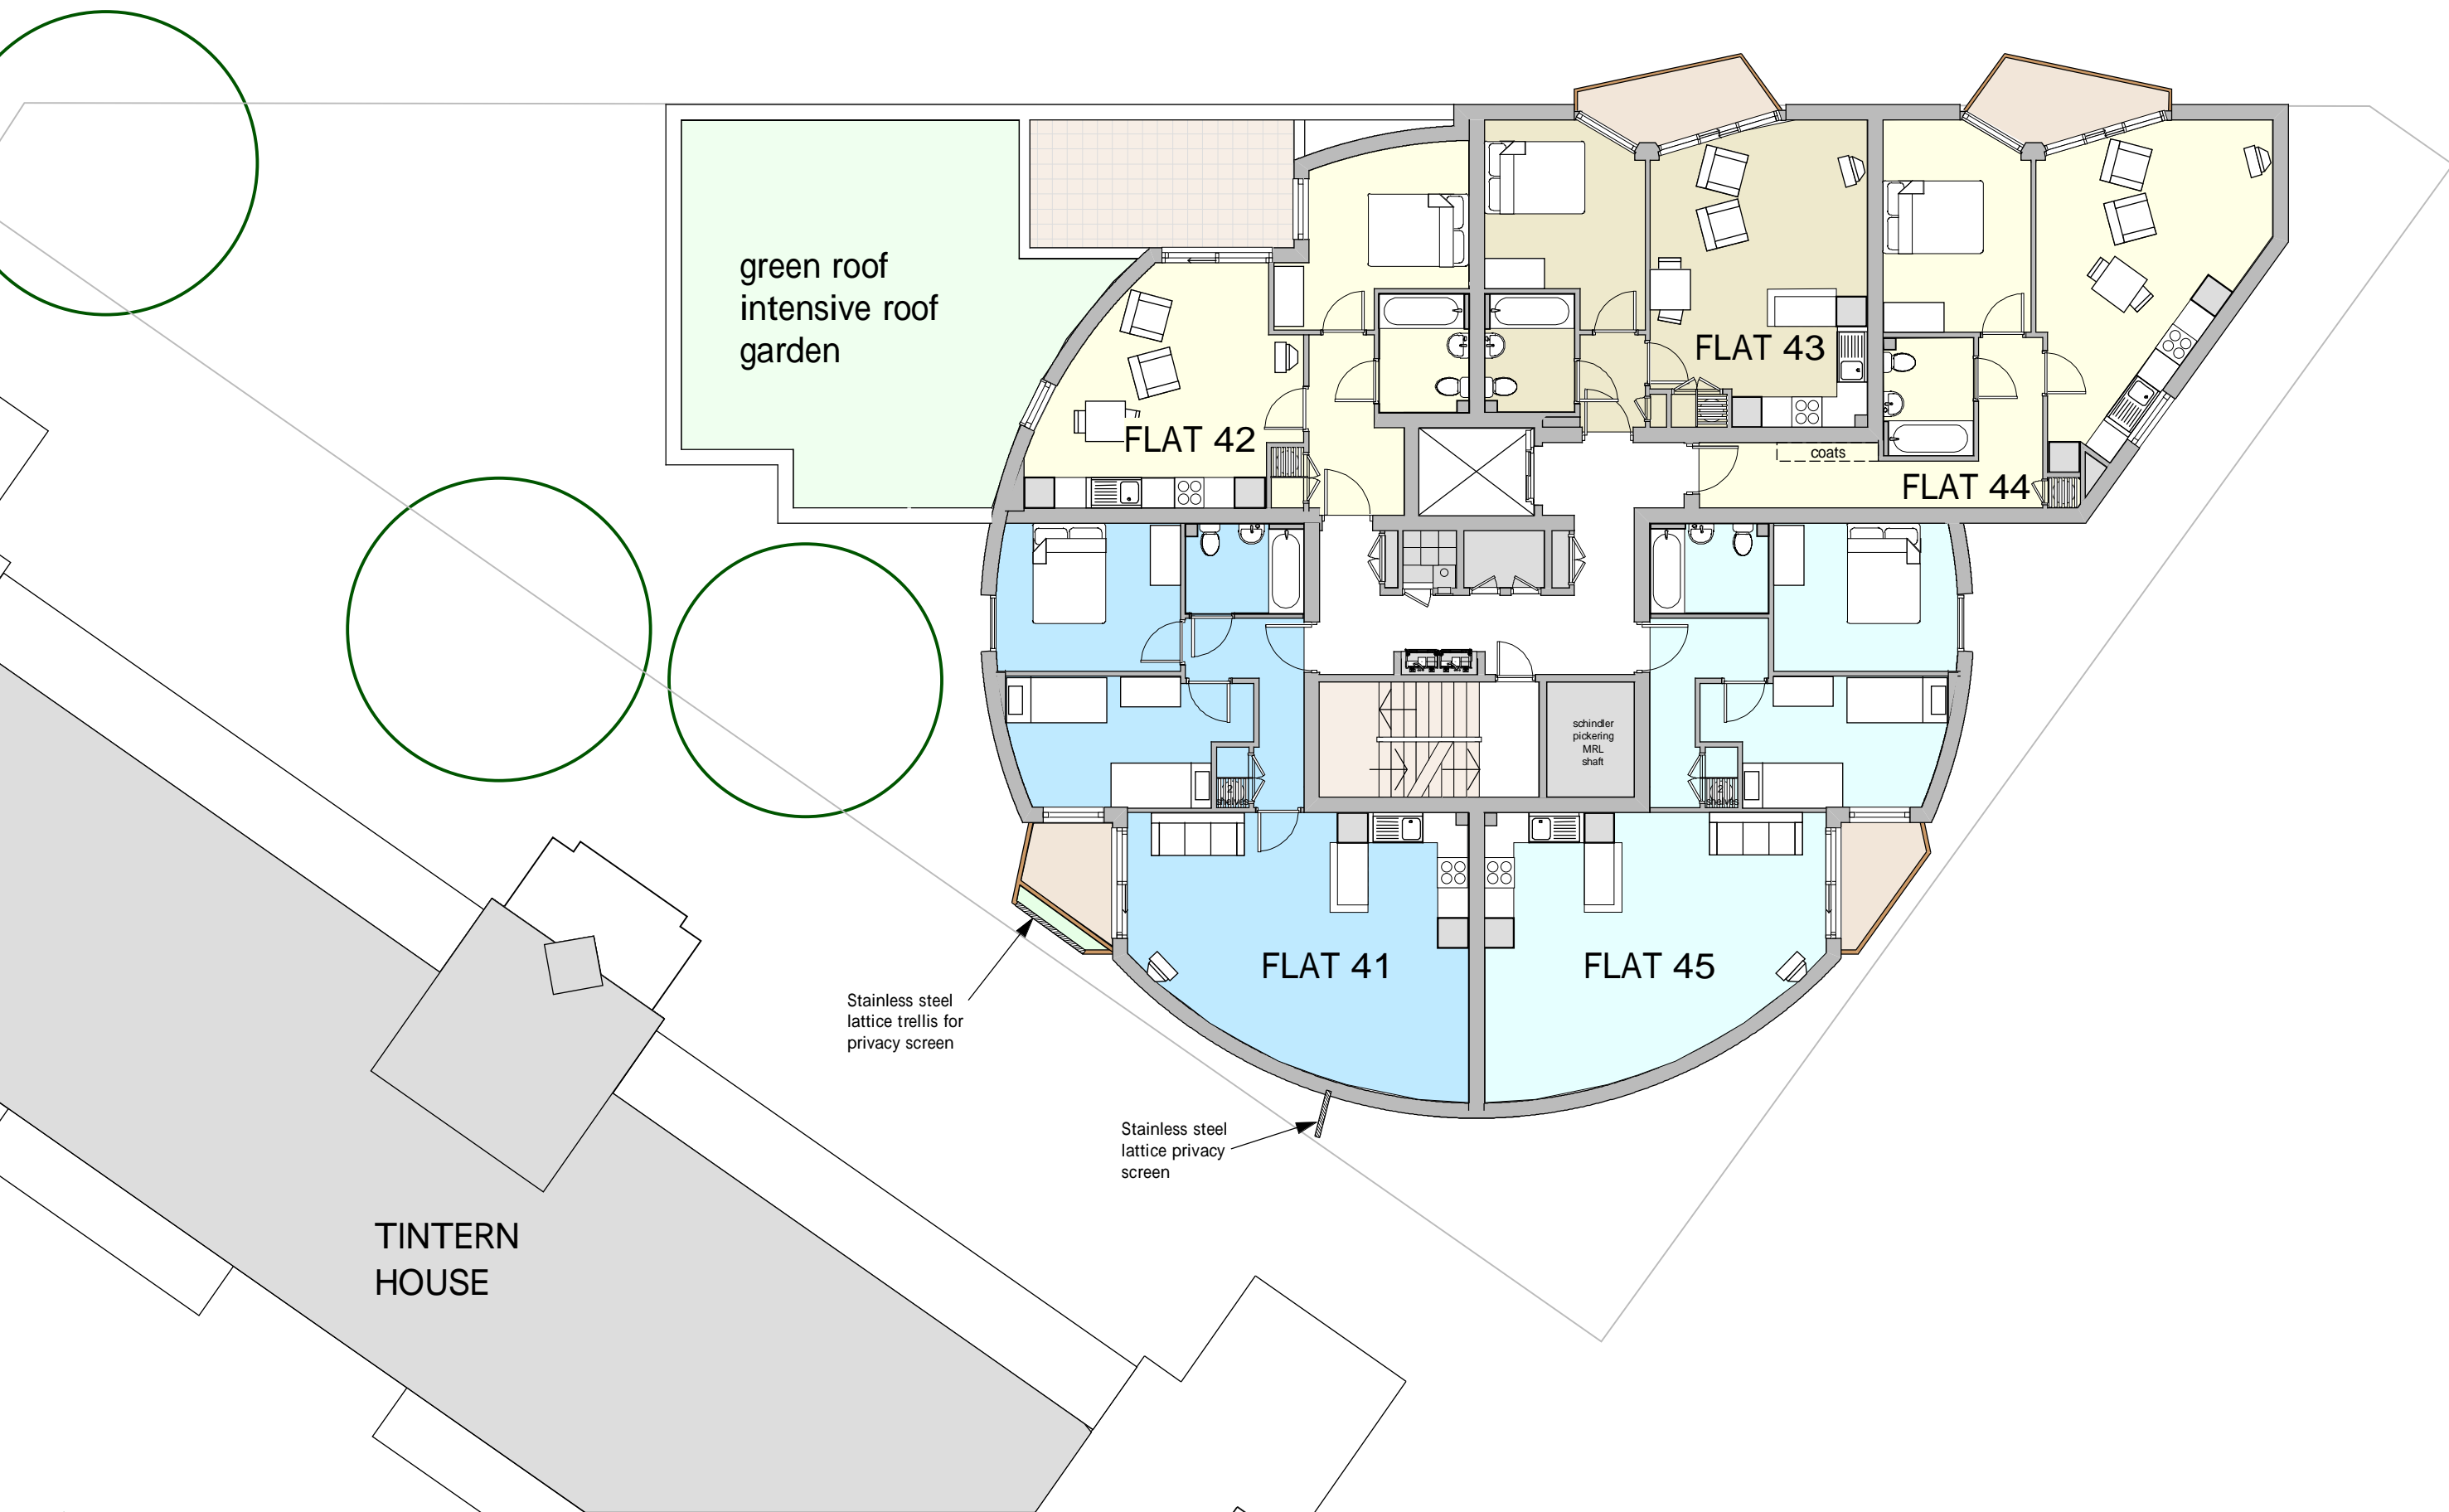


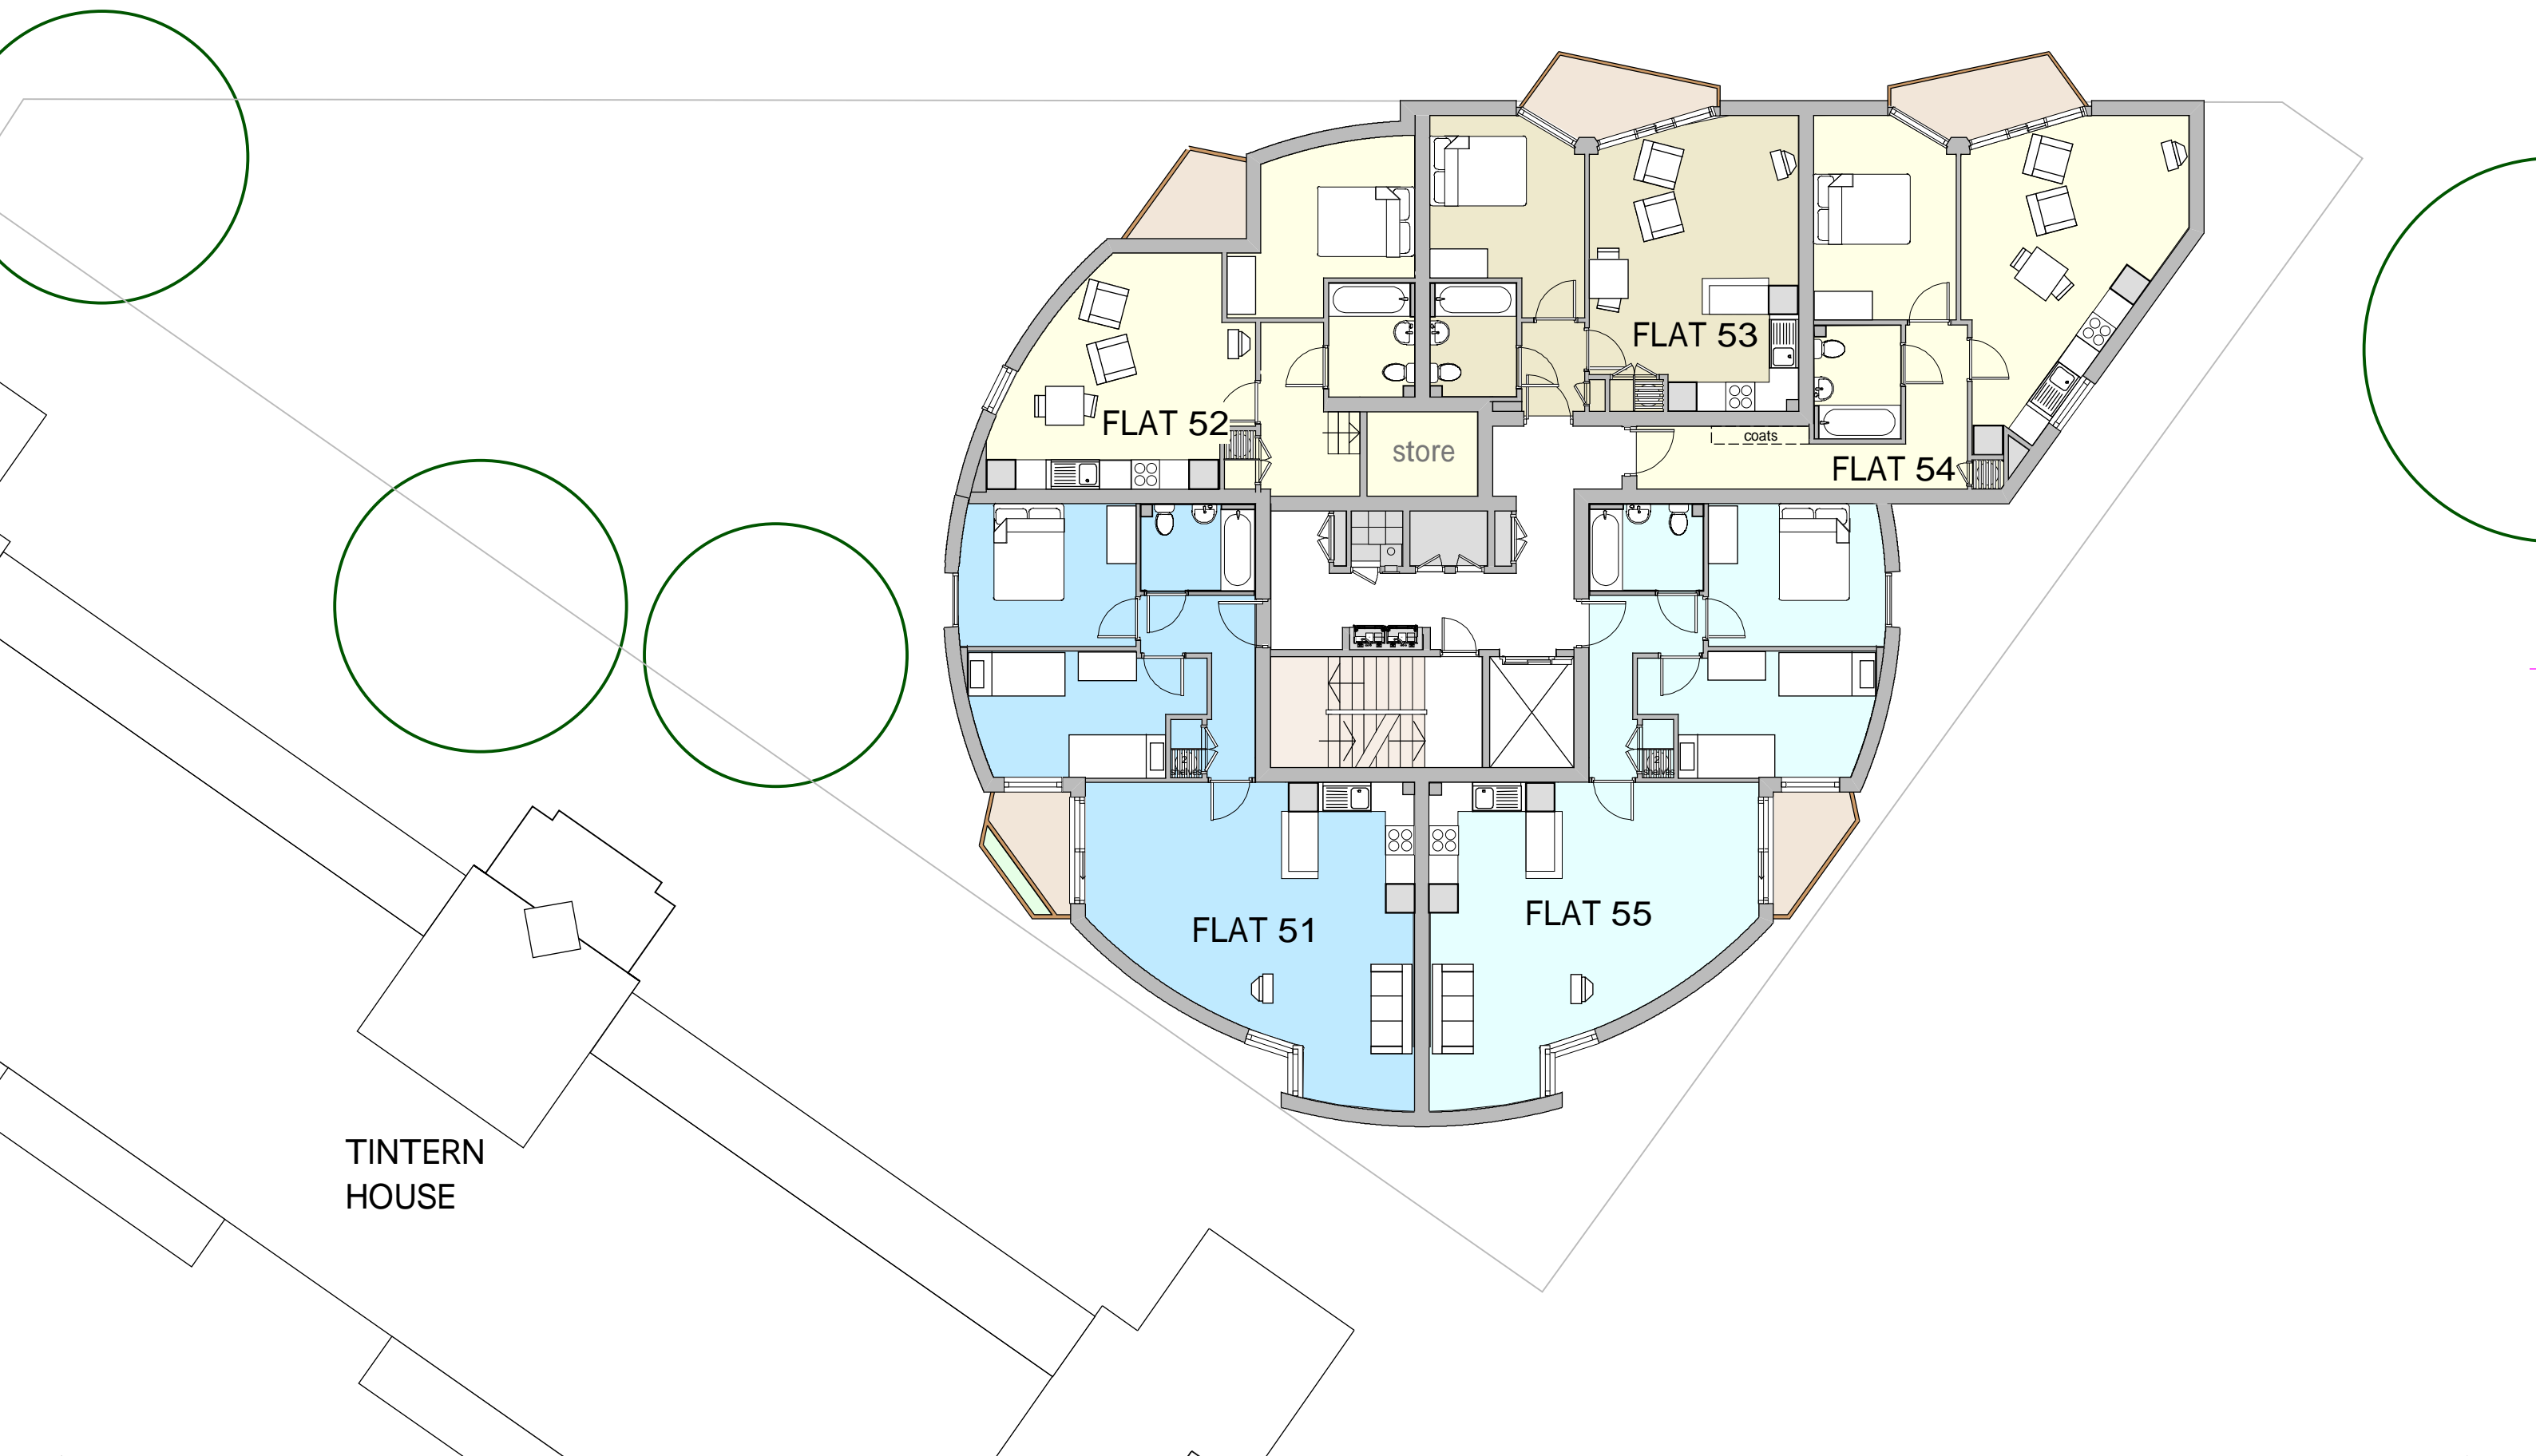




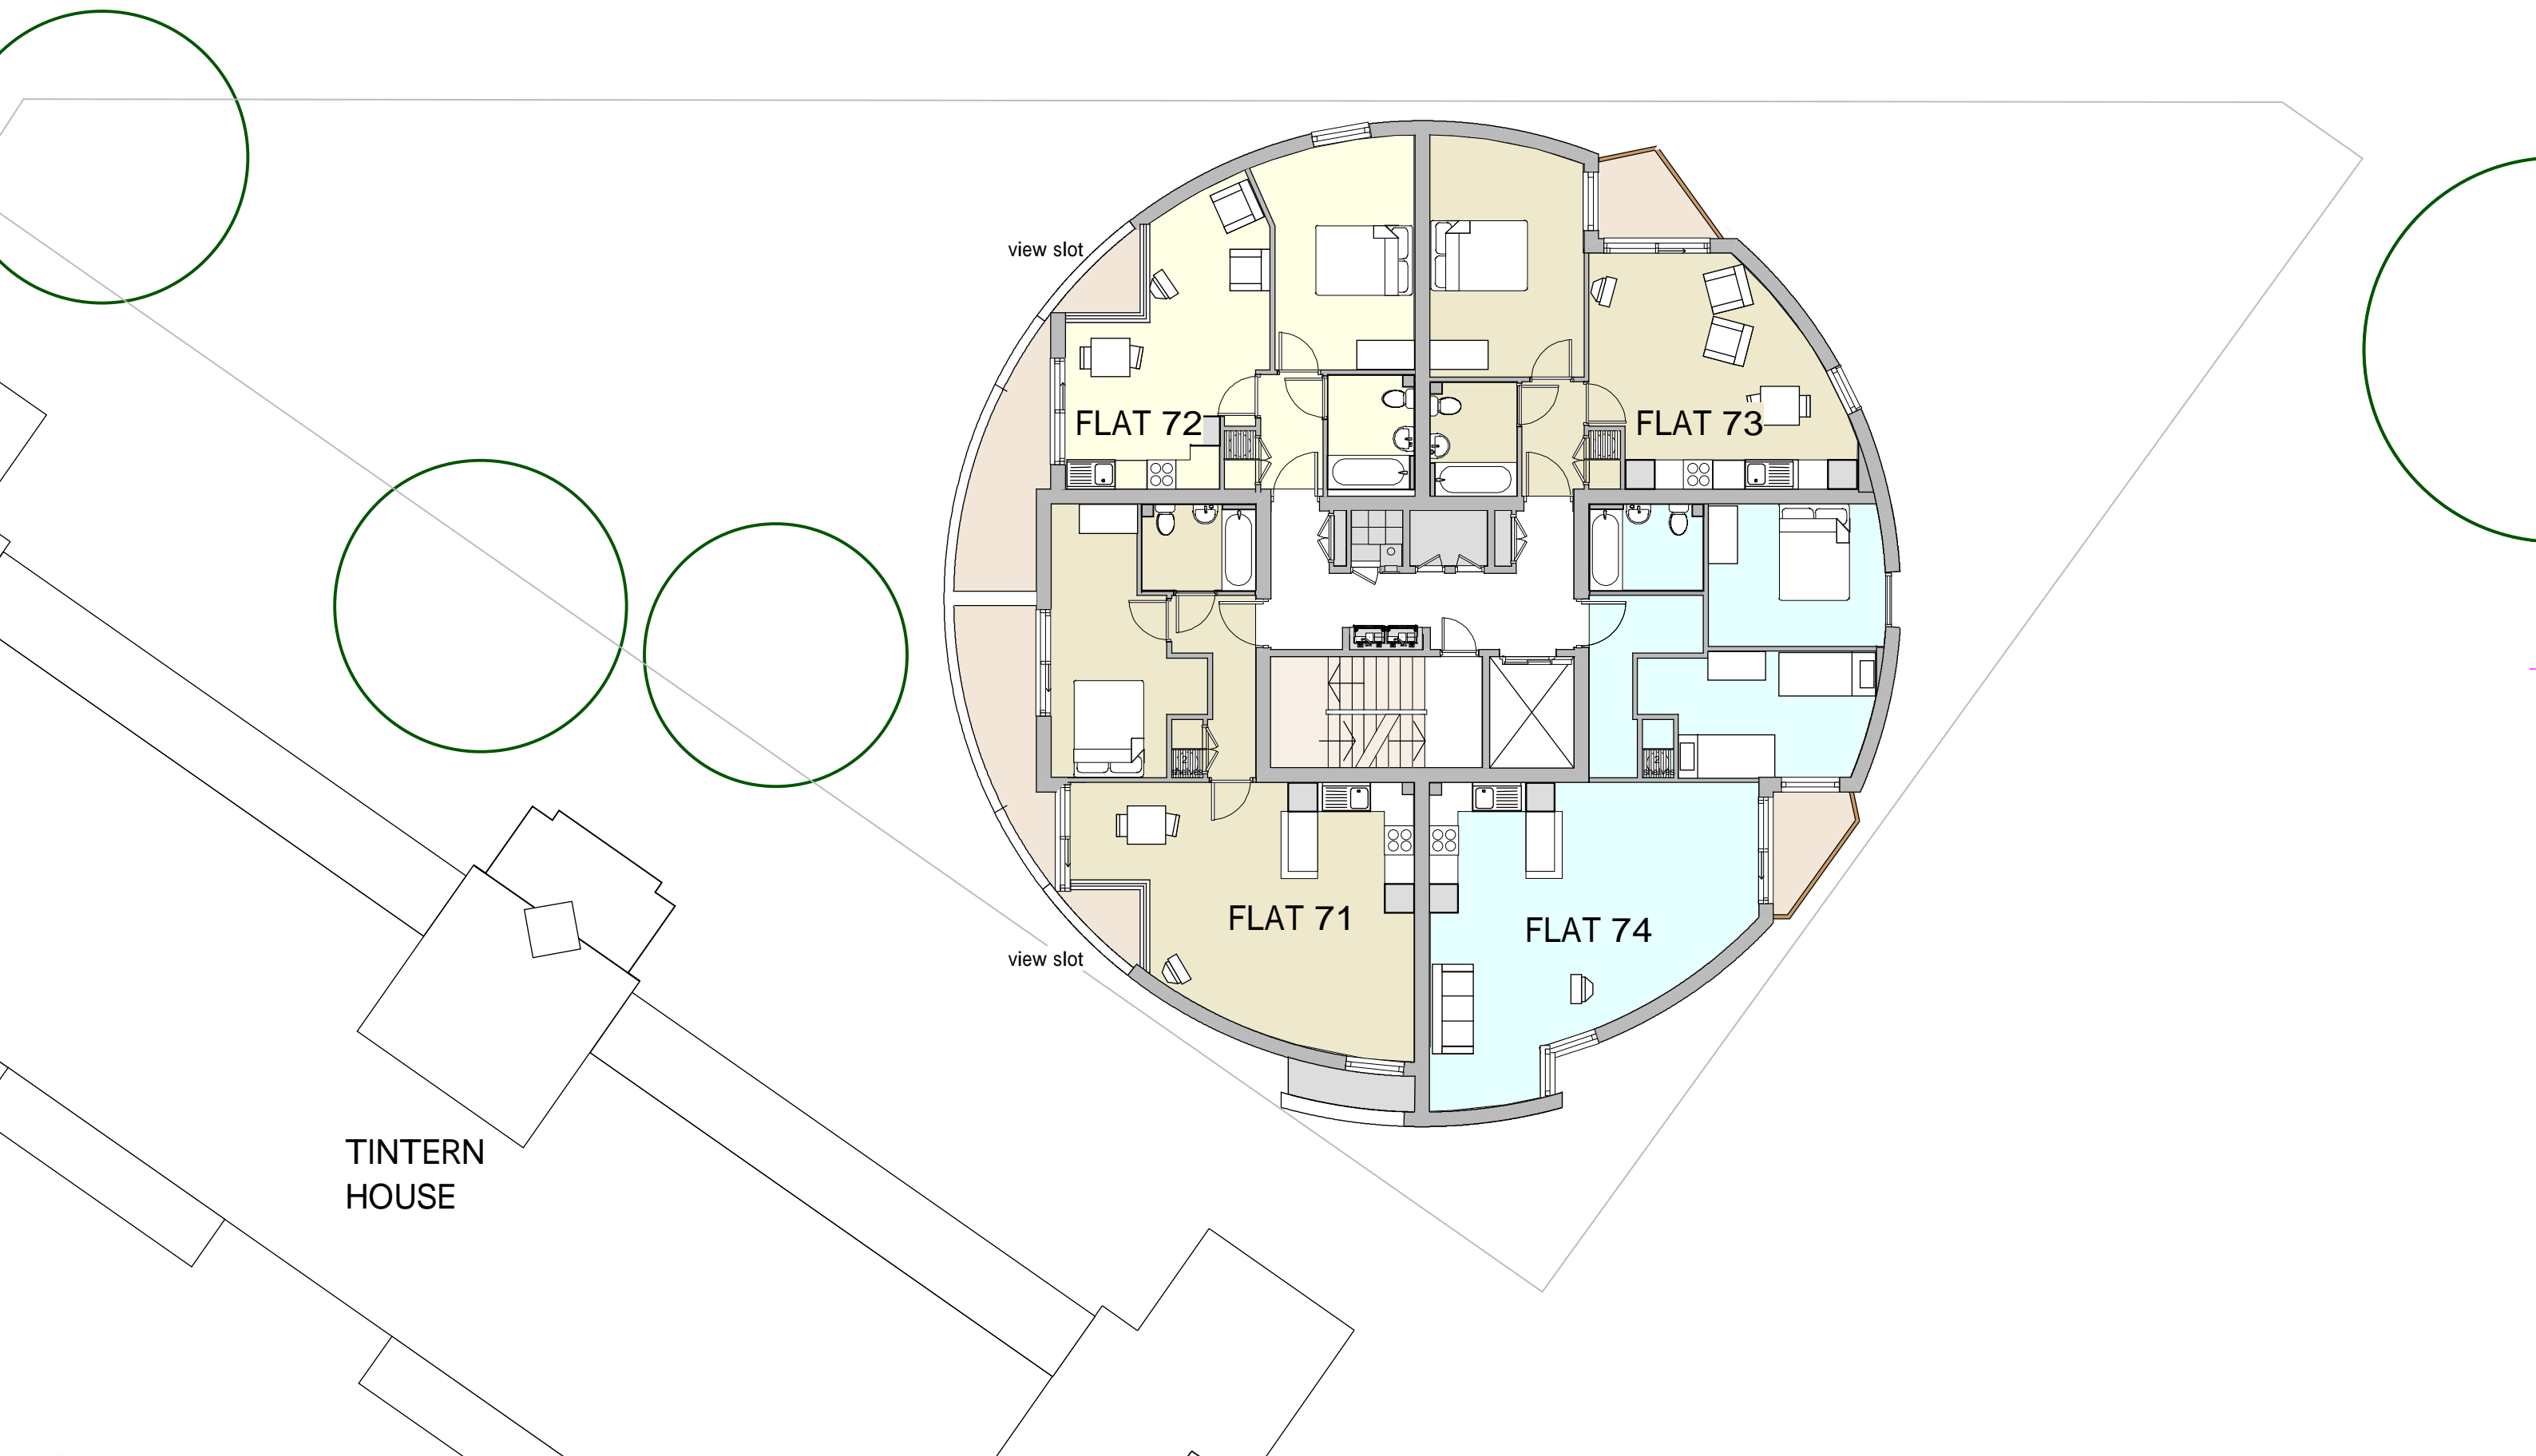

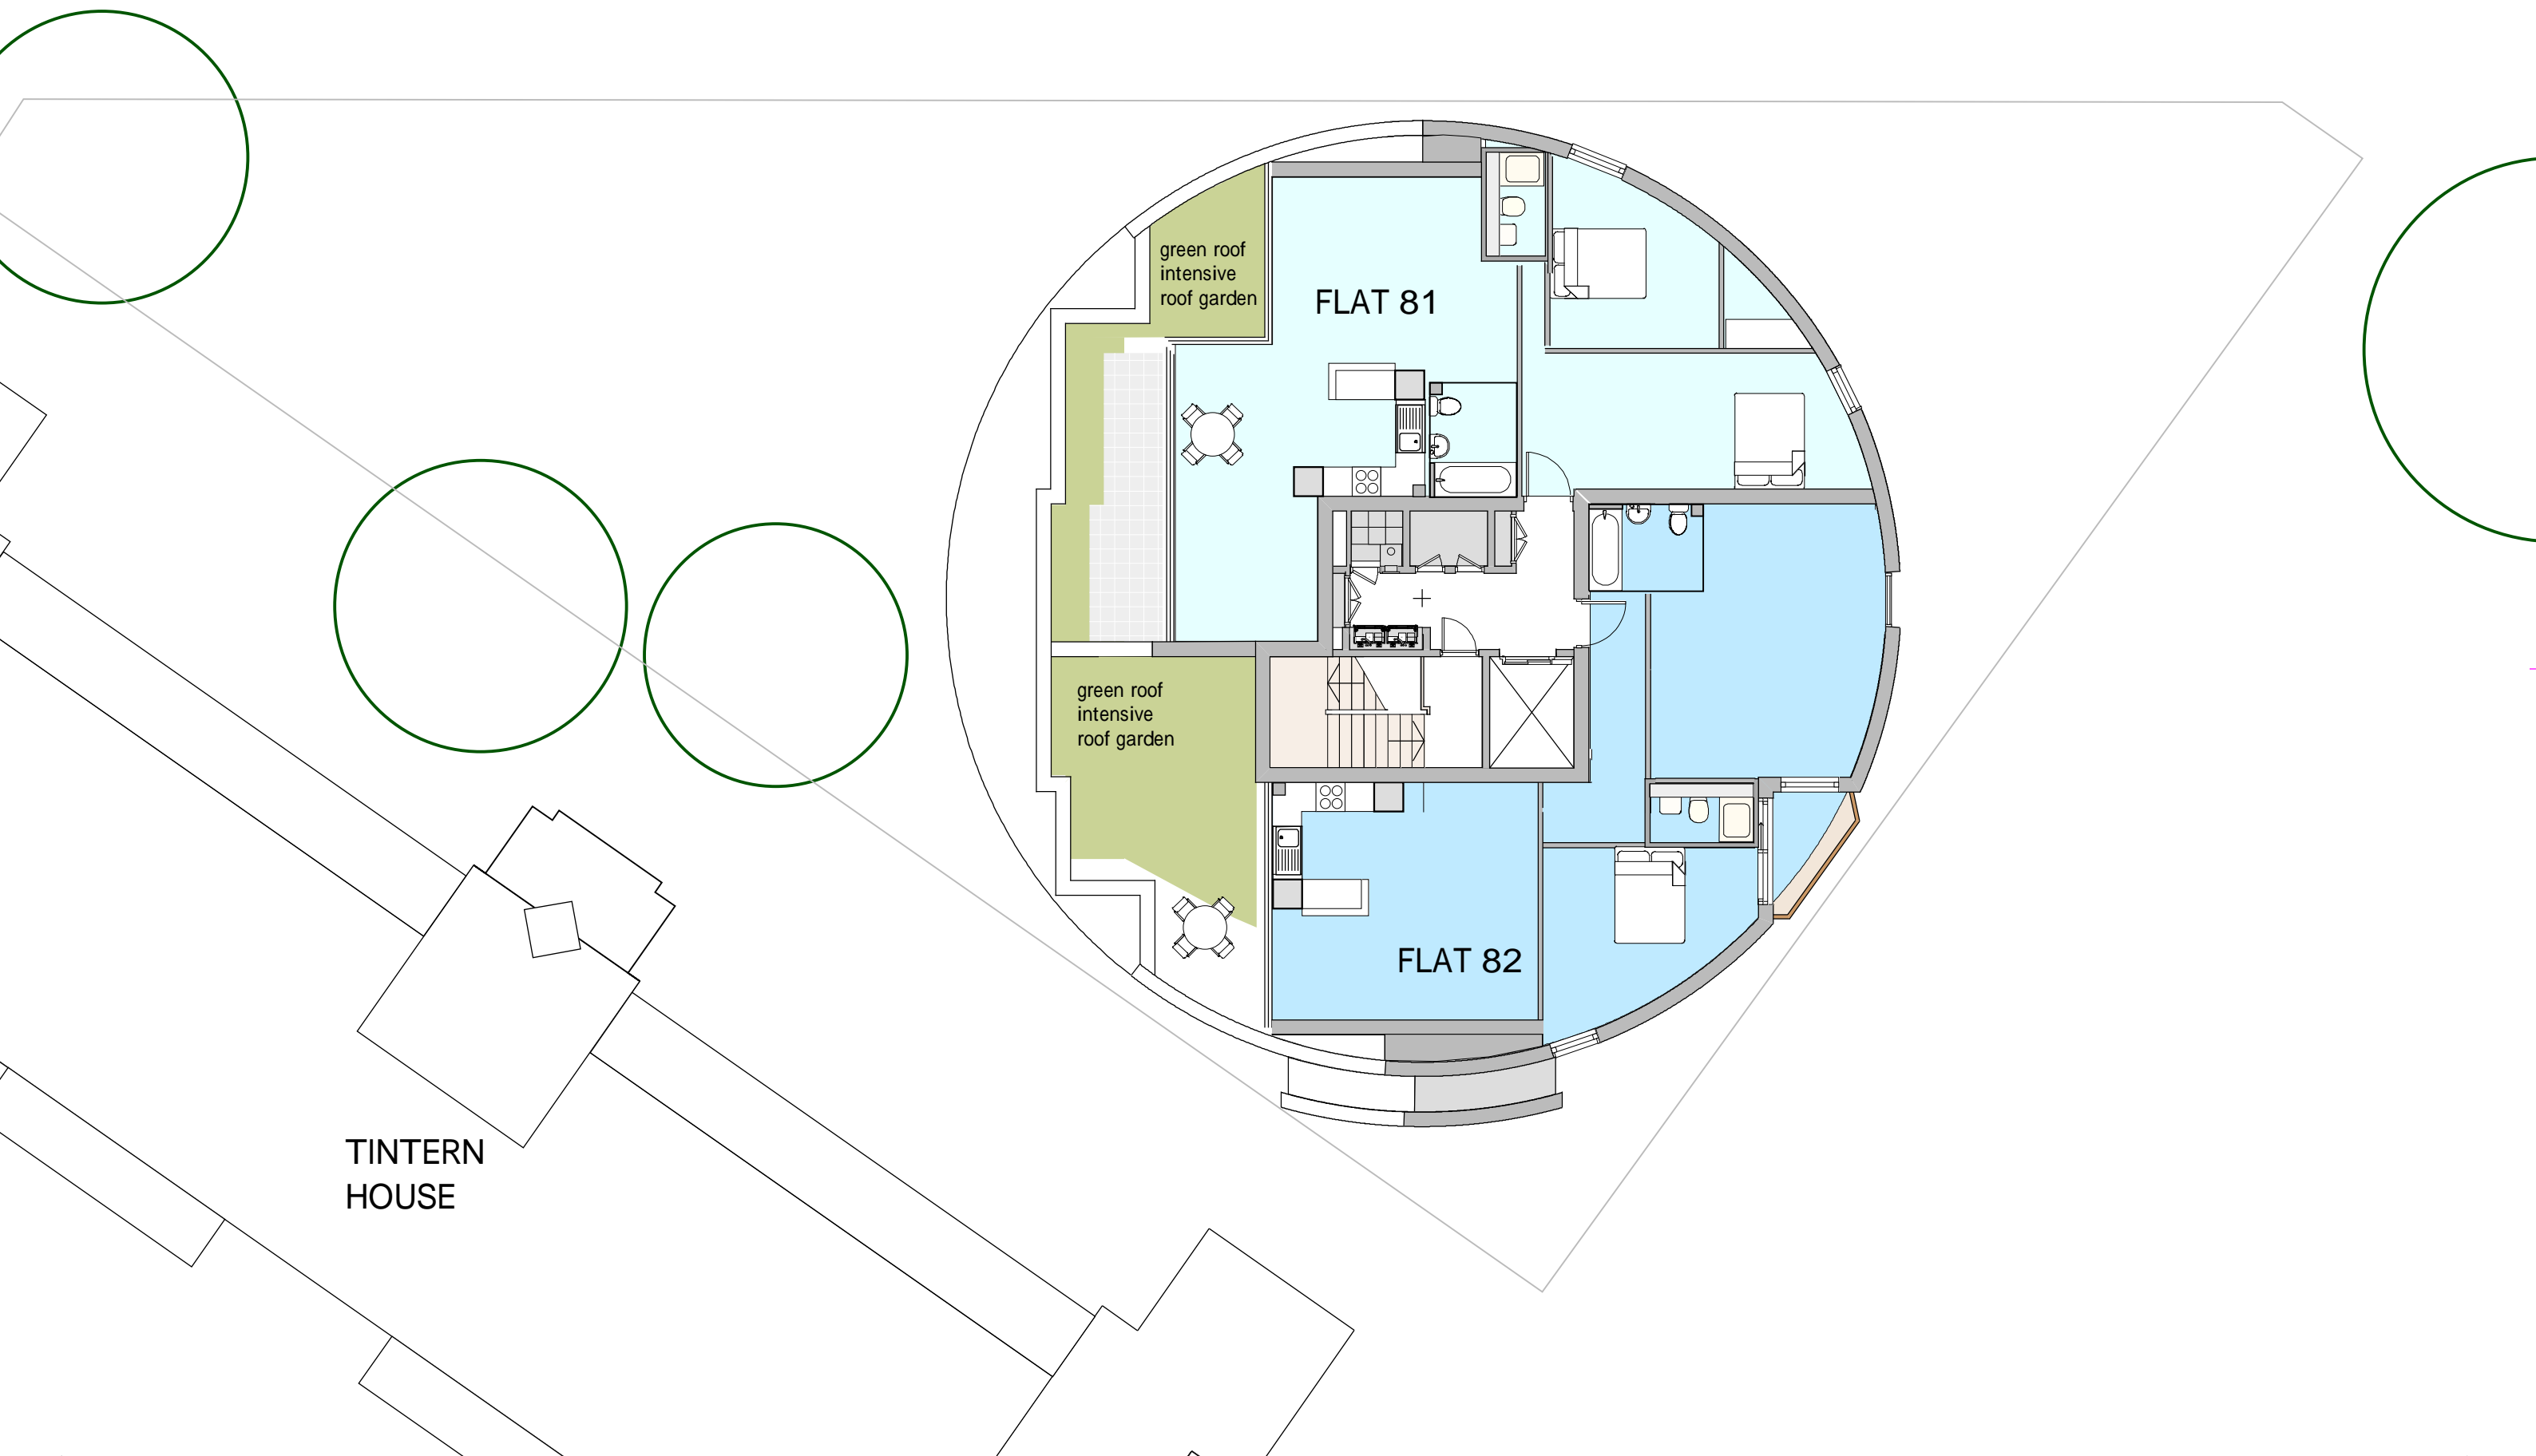

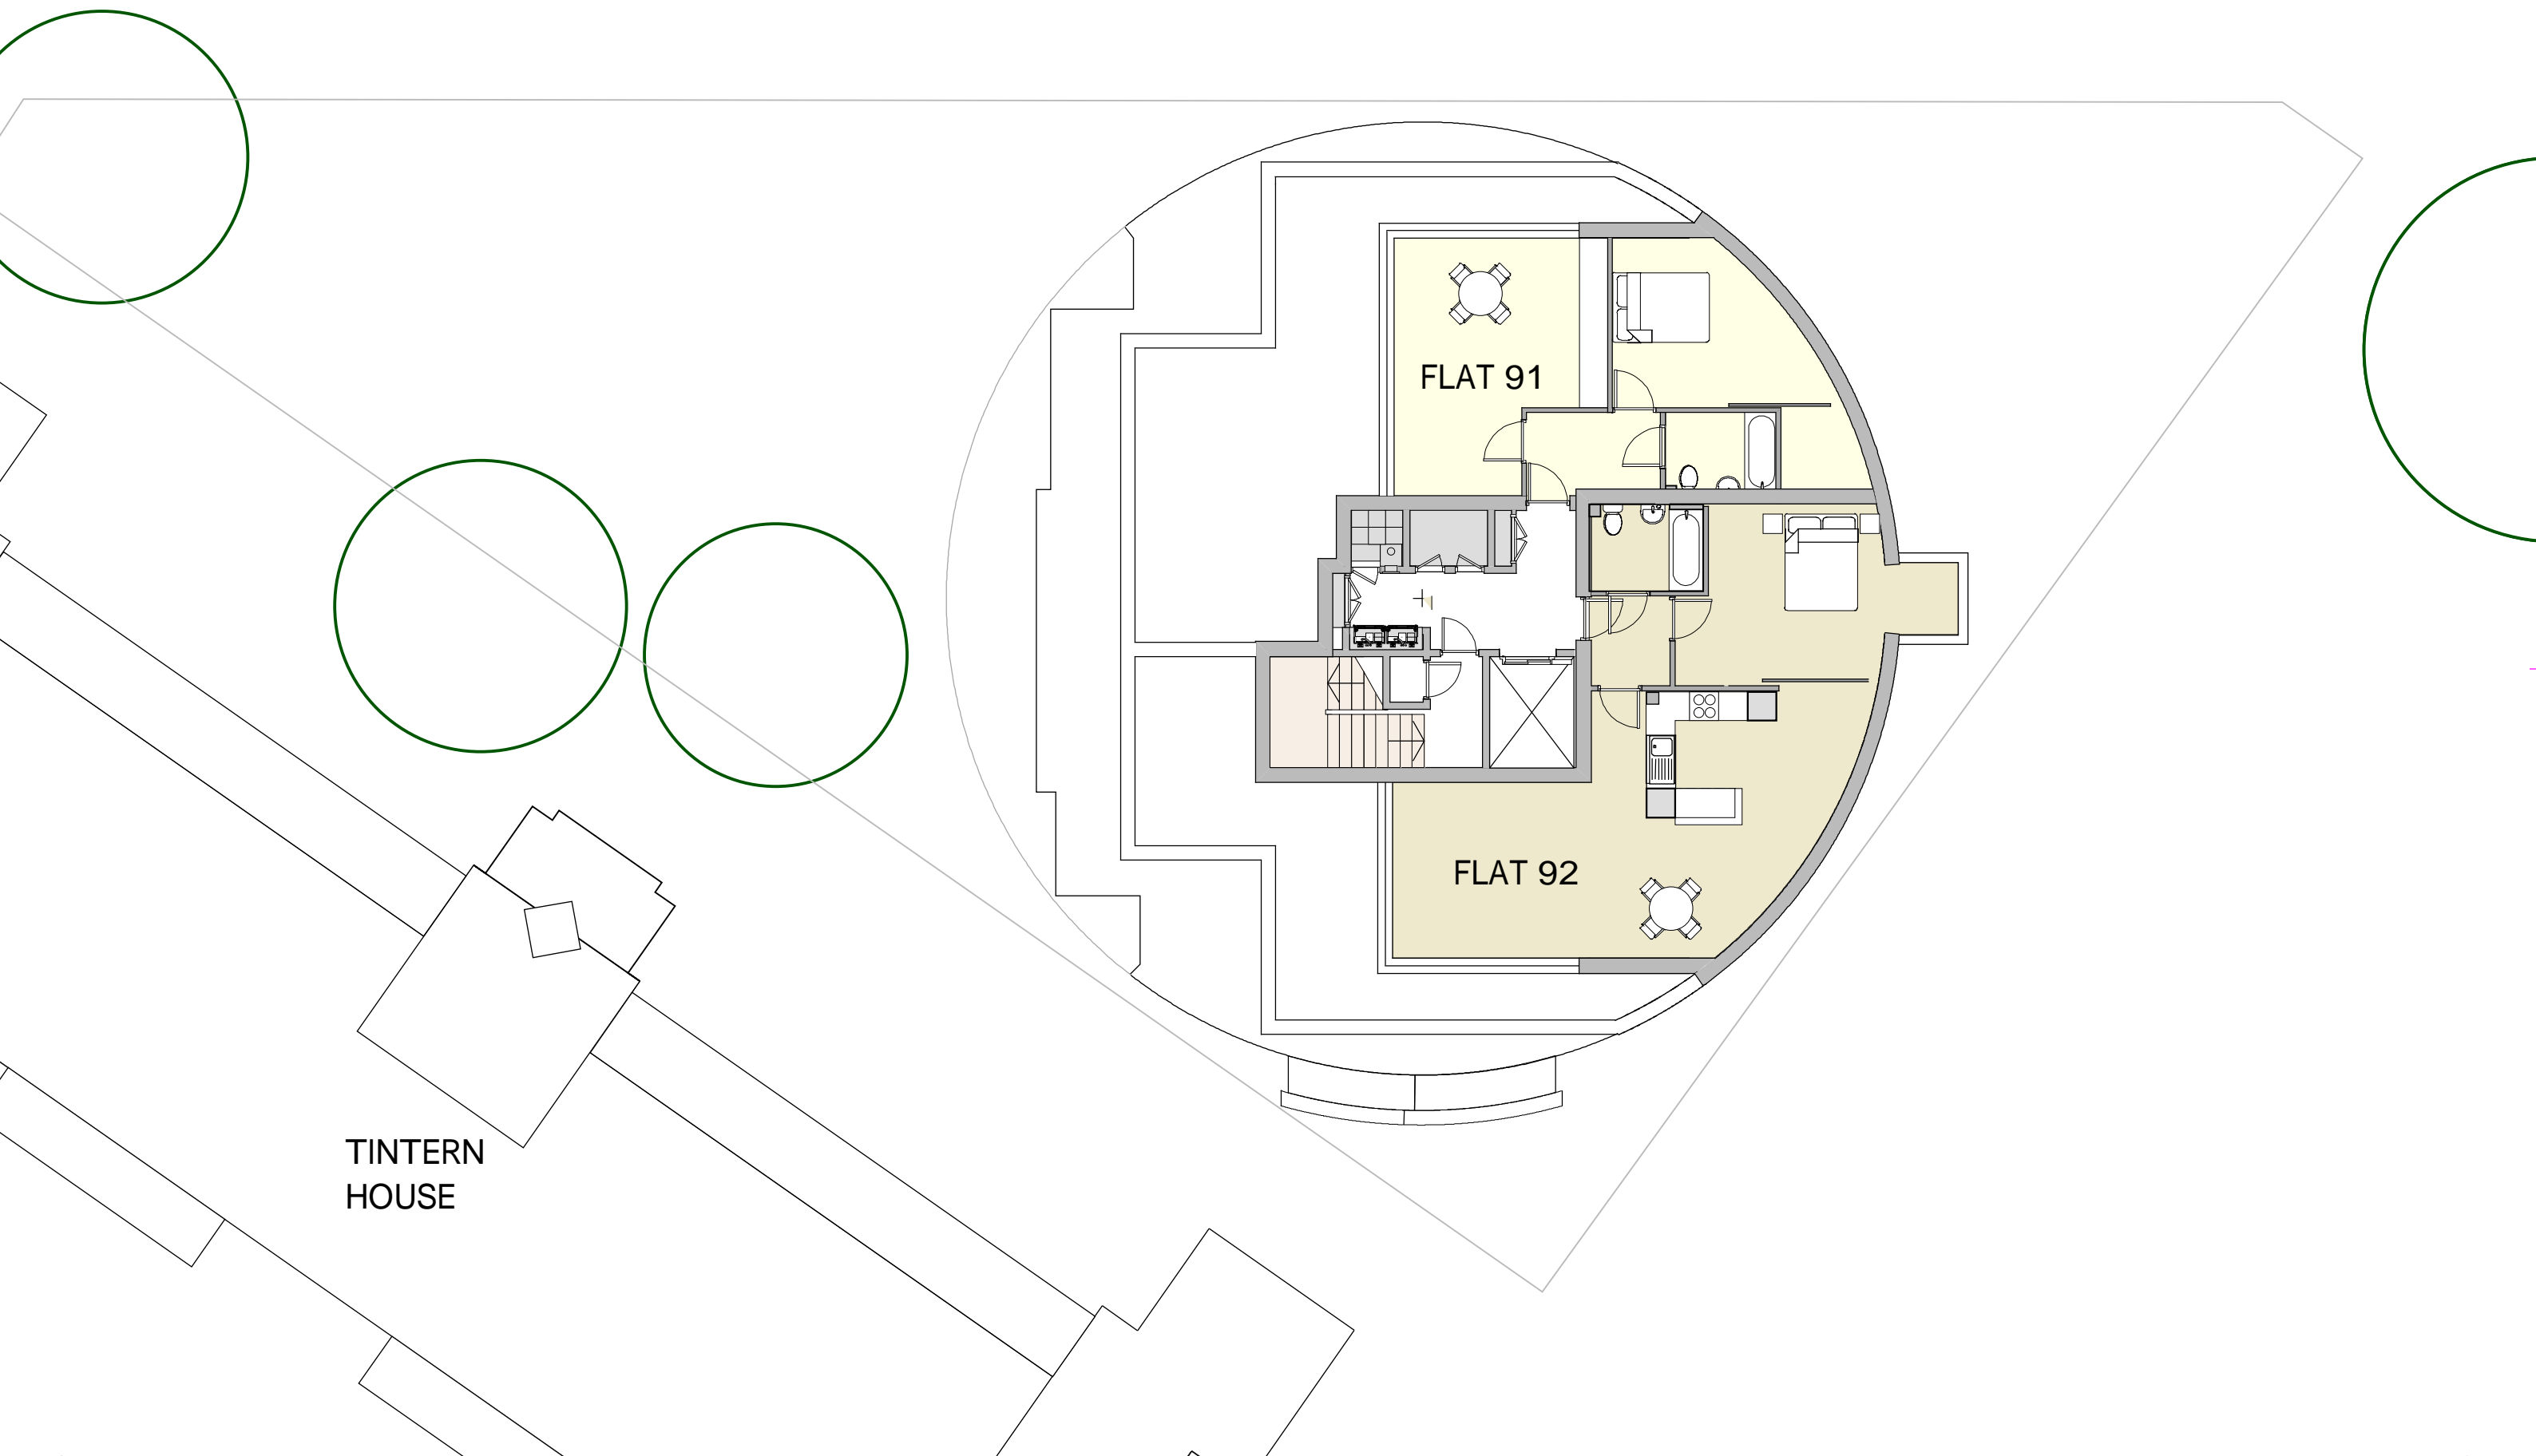

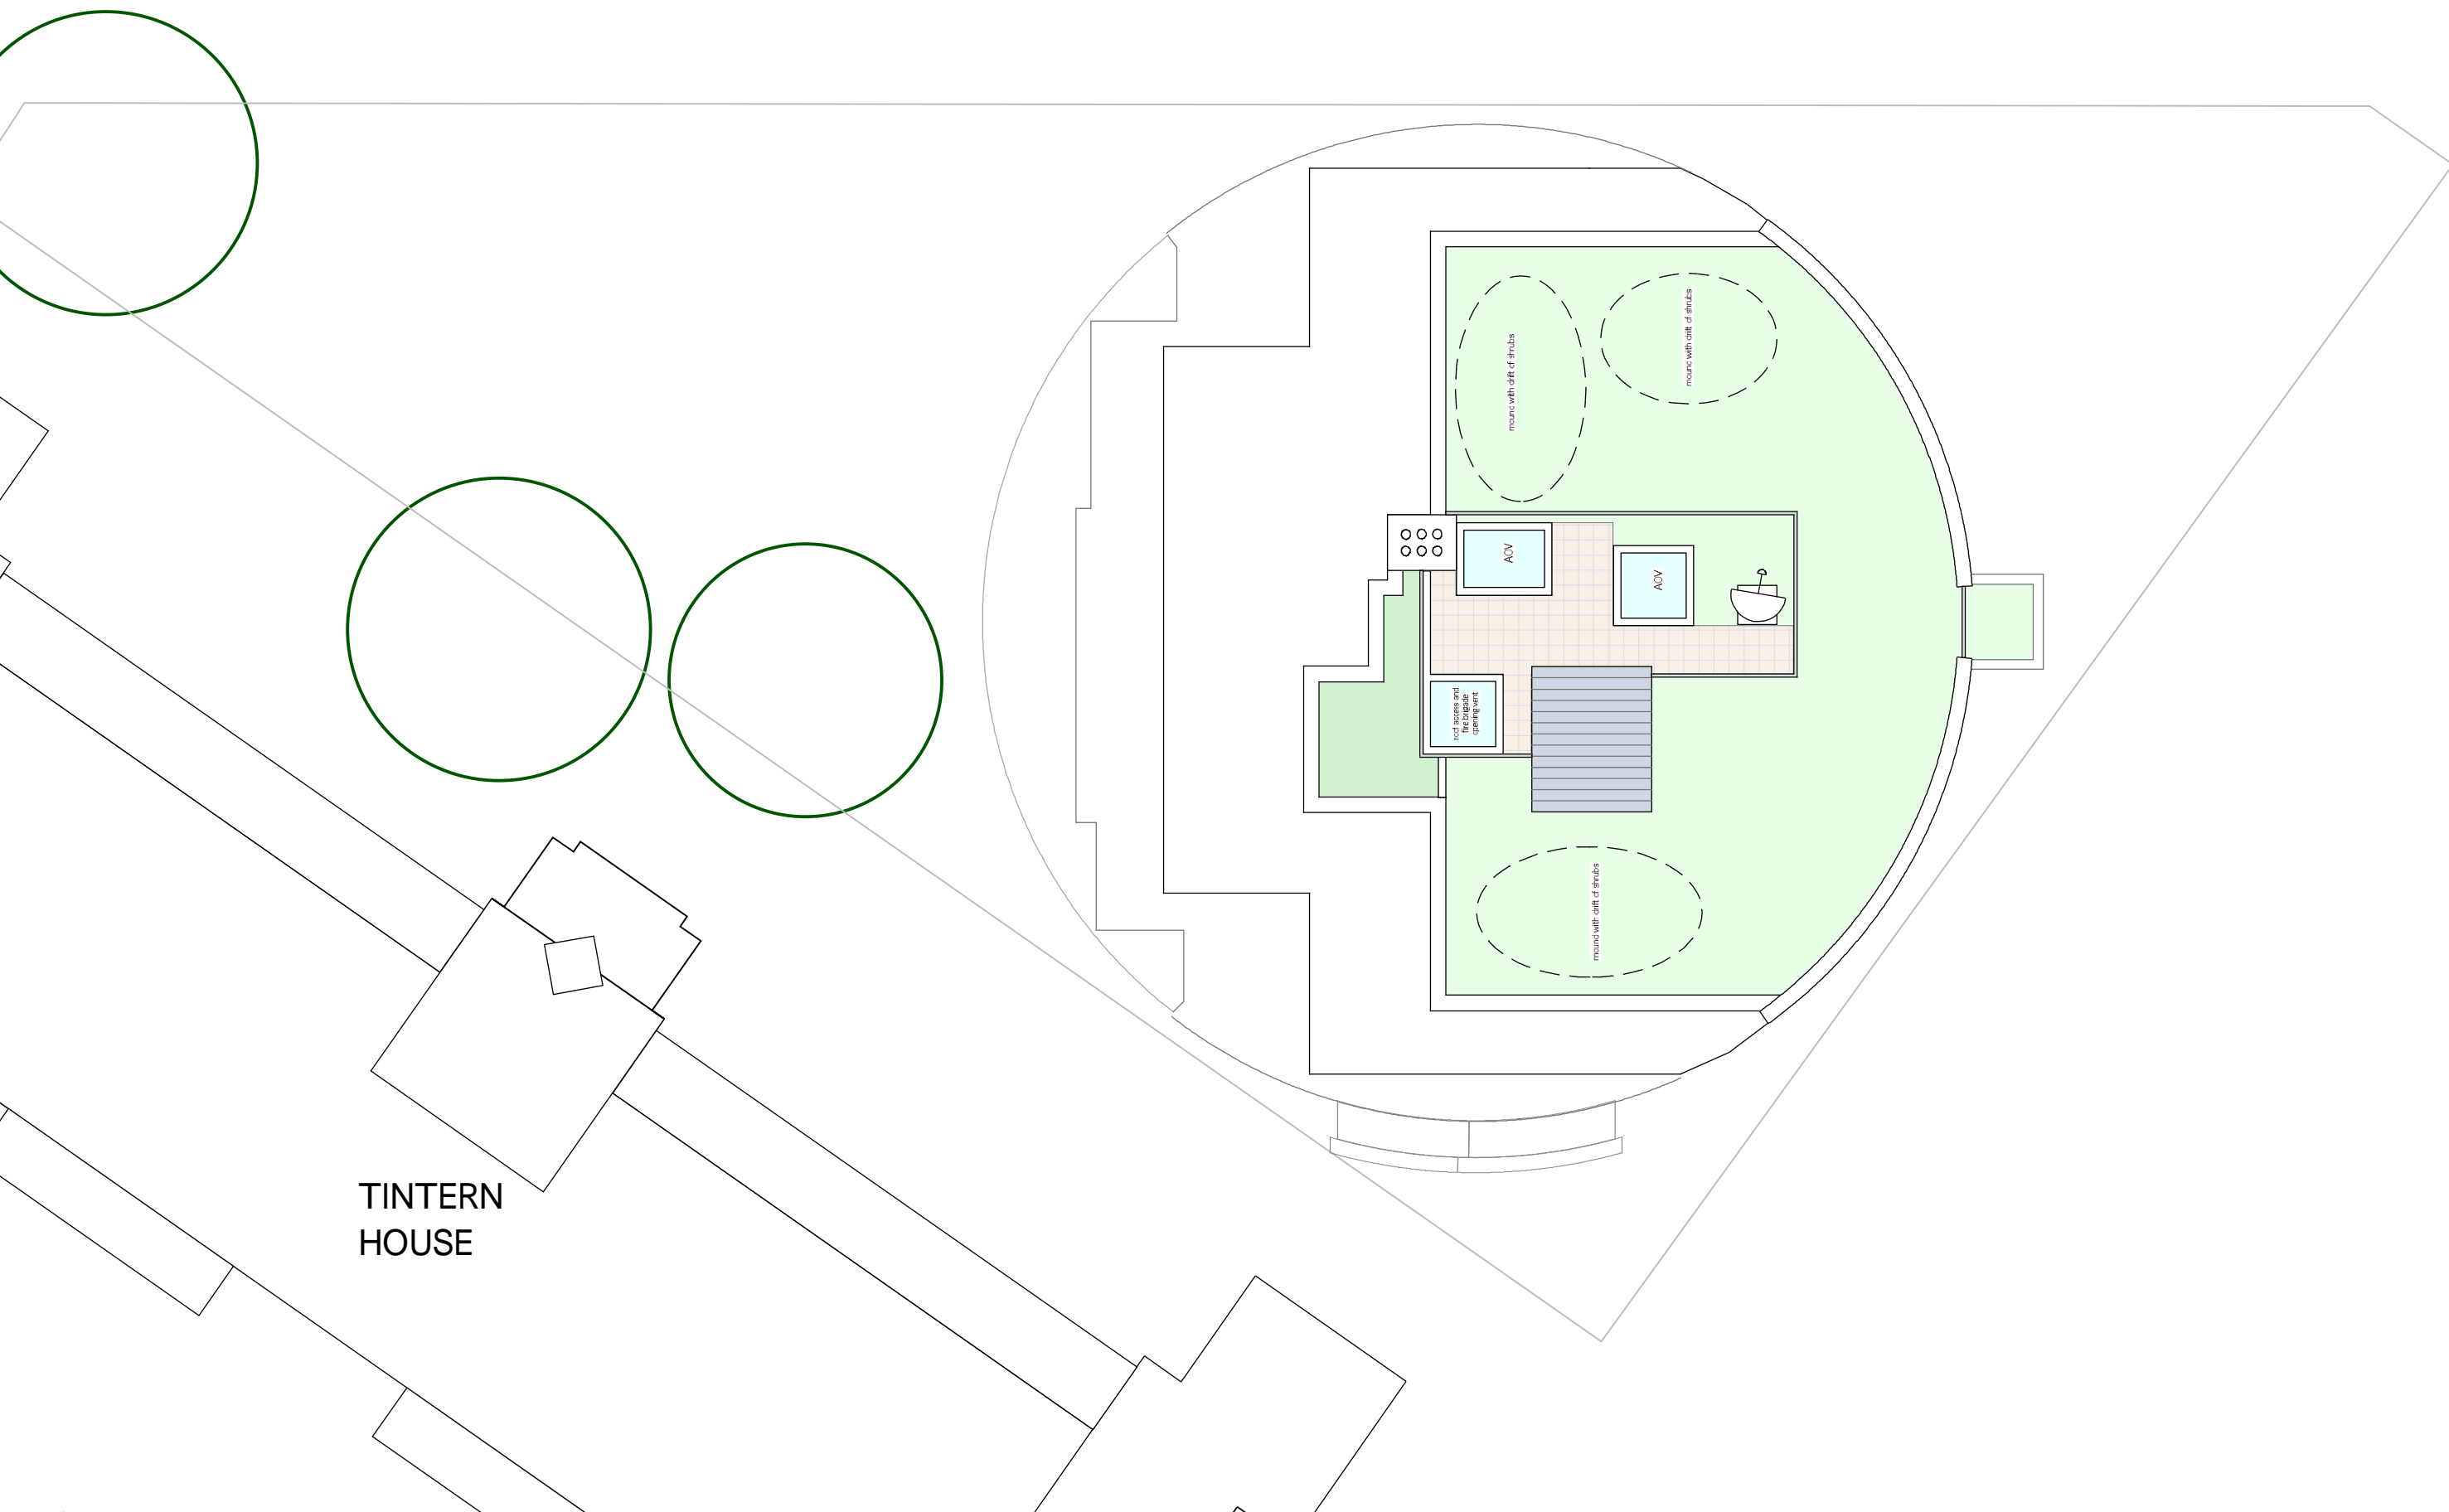

TINTERN
HOUSE

