


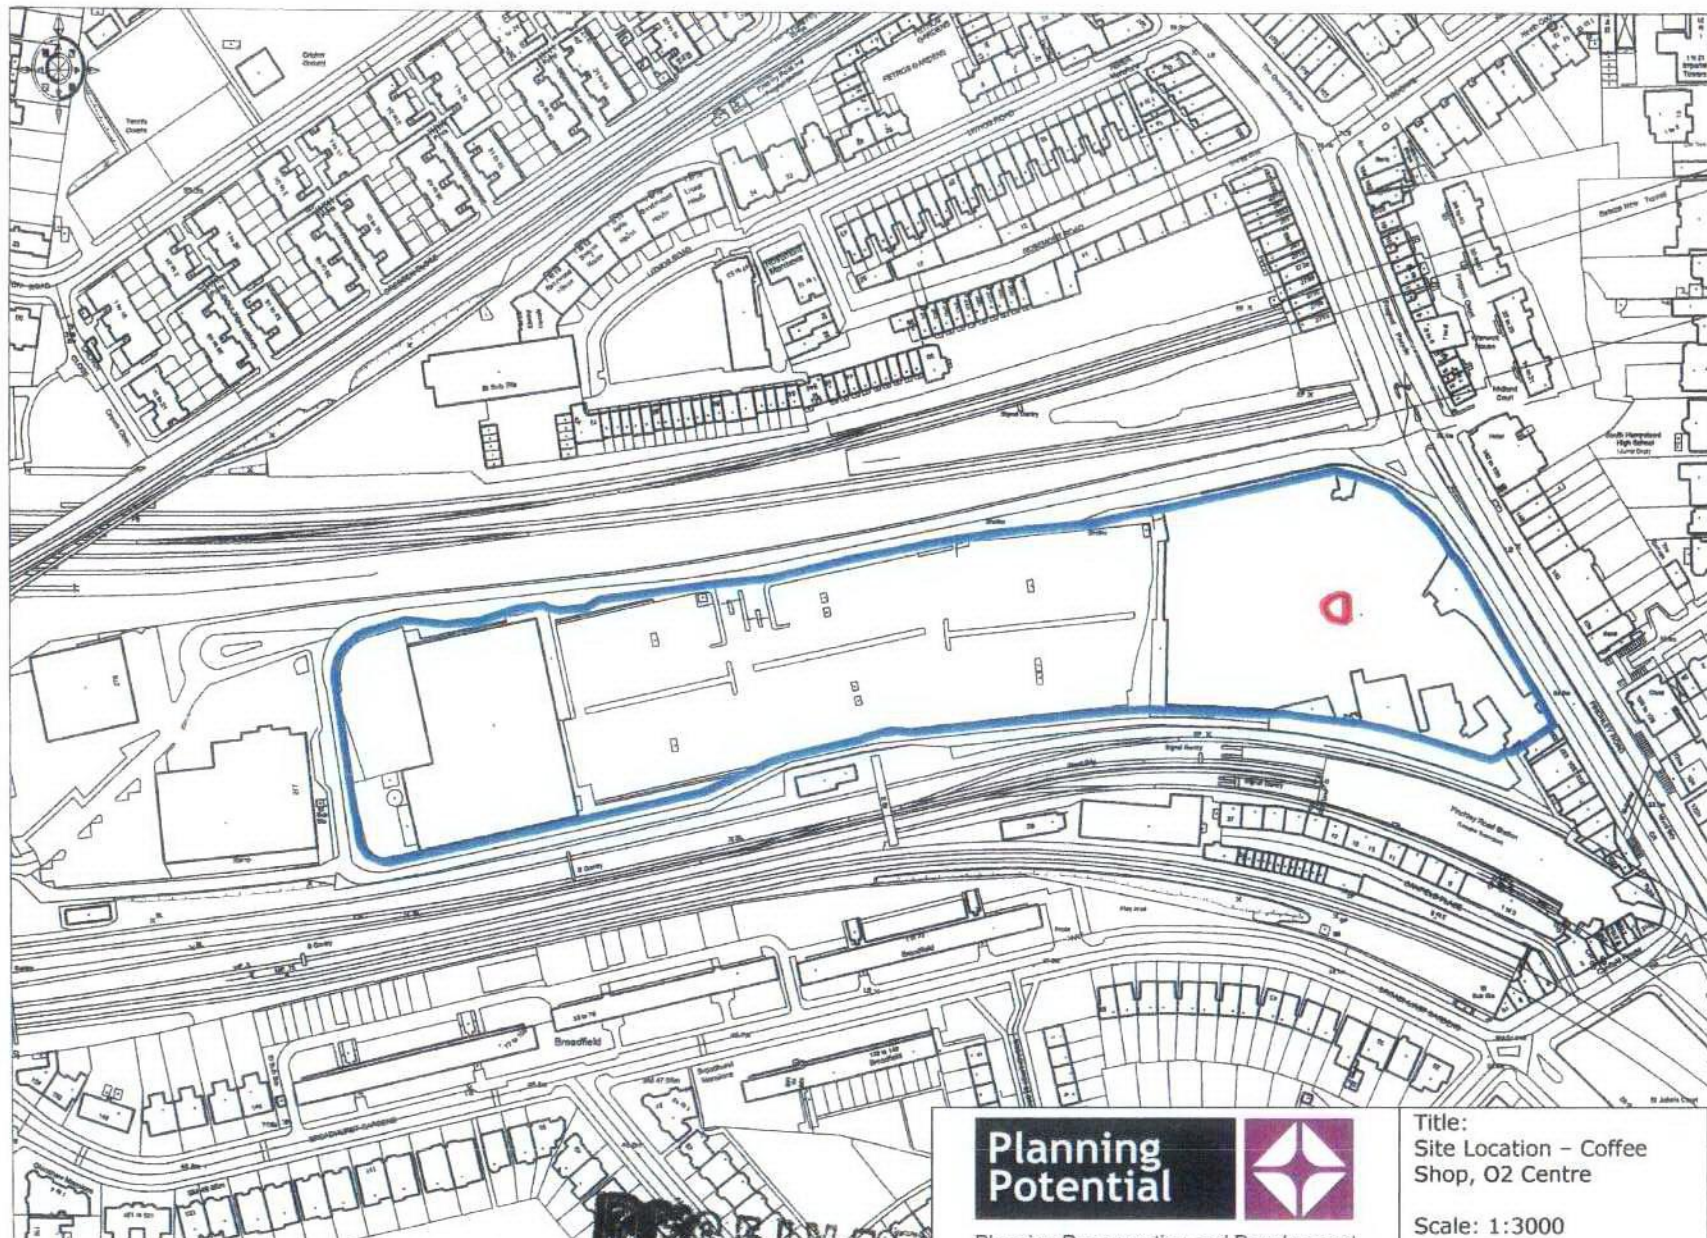

This plan is indicative only;
please refer to drawing
2040/P/04.

16 MAR 2007

**Planning
Potential**



Planning Regeneration and Development
Palace House, 3 Cathedral St, London SE1 9DE
Tel: 0207 357 8000
Email: info@planningpotential.co.uk
www.planningpotential.co.uk

Title:
Site Location - Coffee
Shop, O2 Centre

Scale: 1:3000

Job:
07/348

Plan:
PP1

Date:
14/02/2007

Author:
GB

© 2005 Crown Copyright. Licence Number: 100044724