


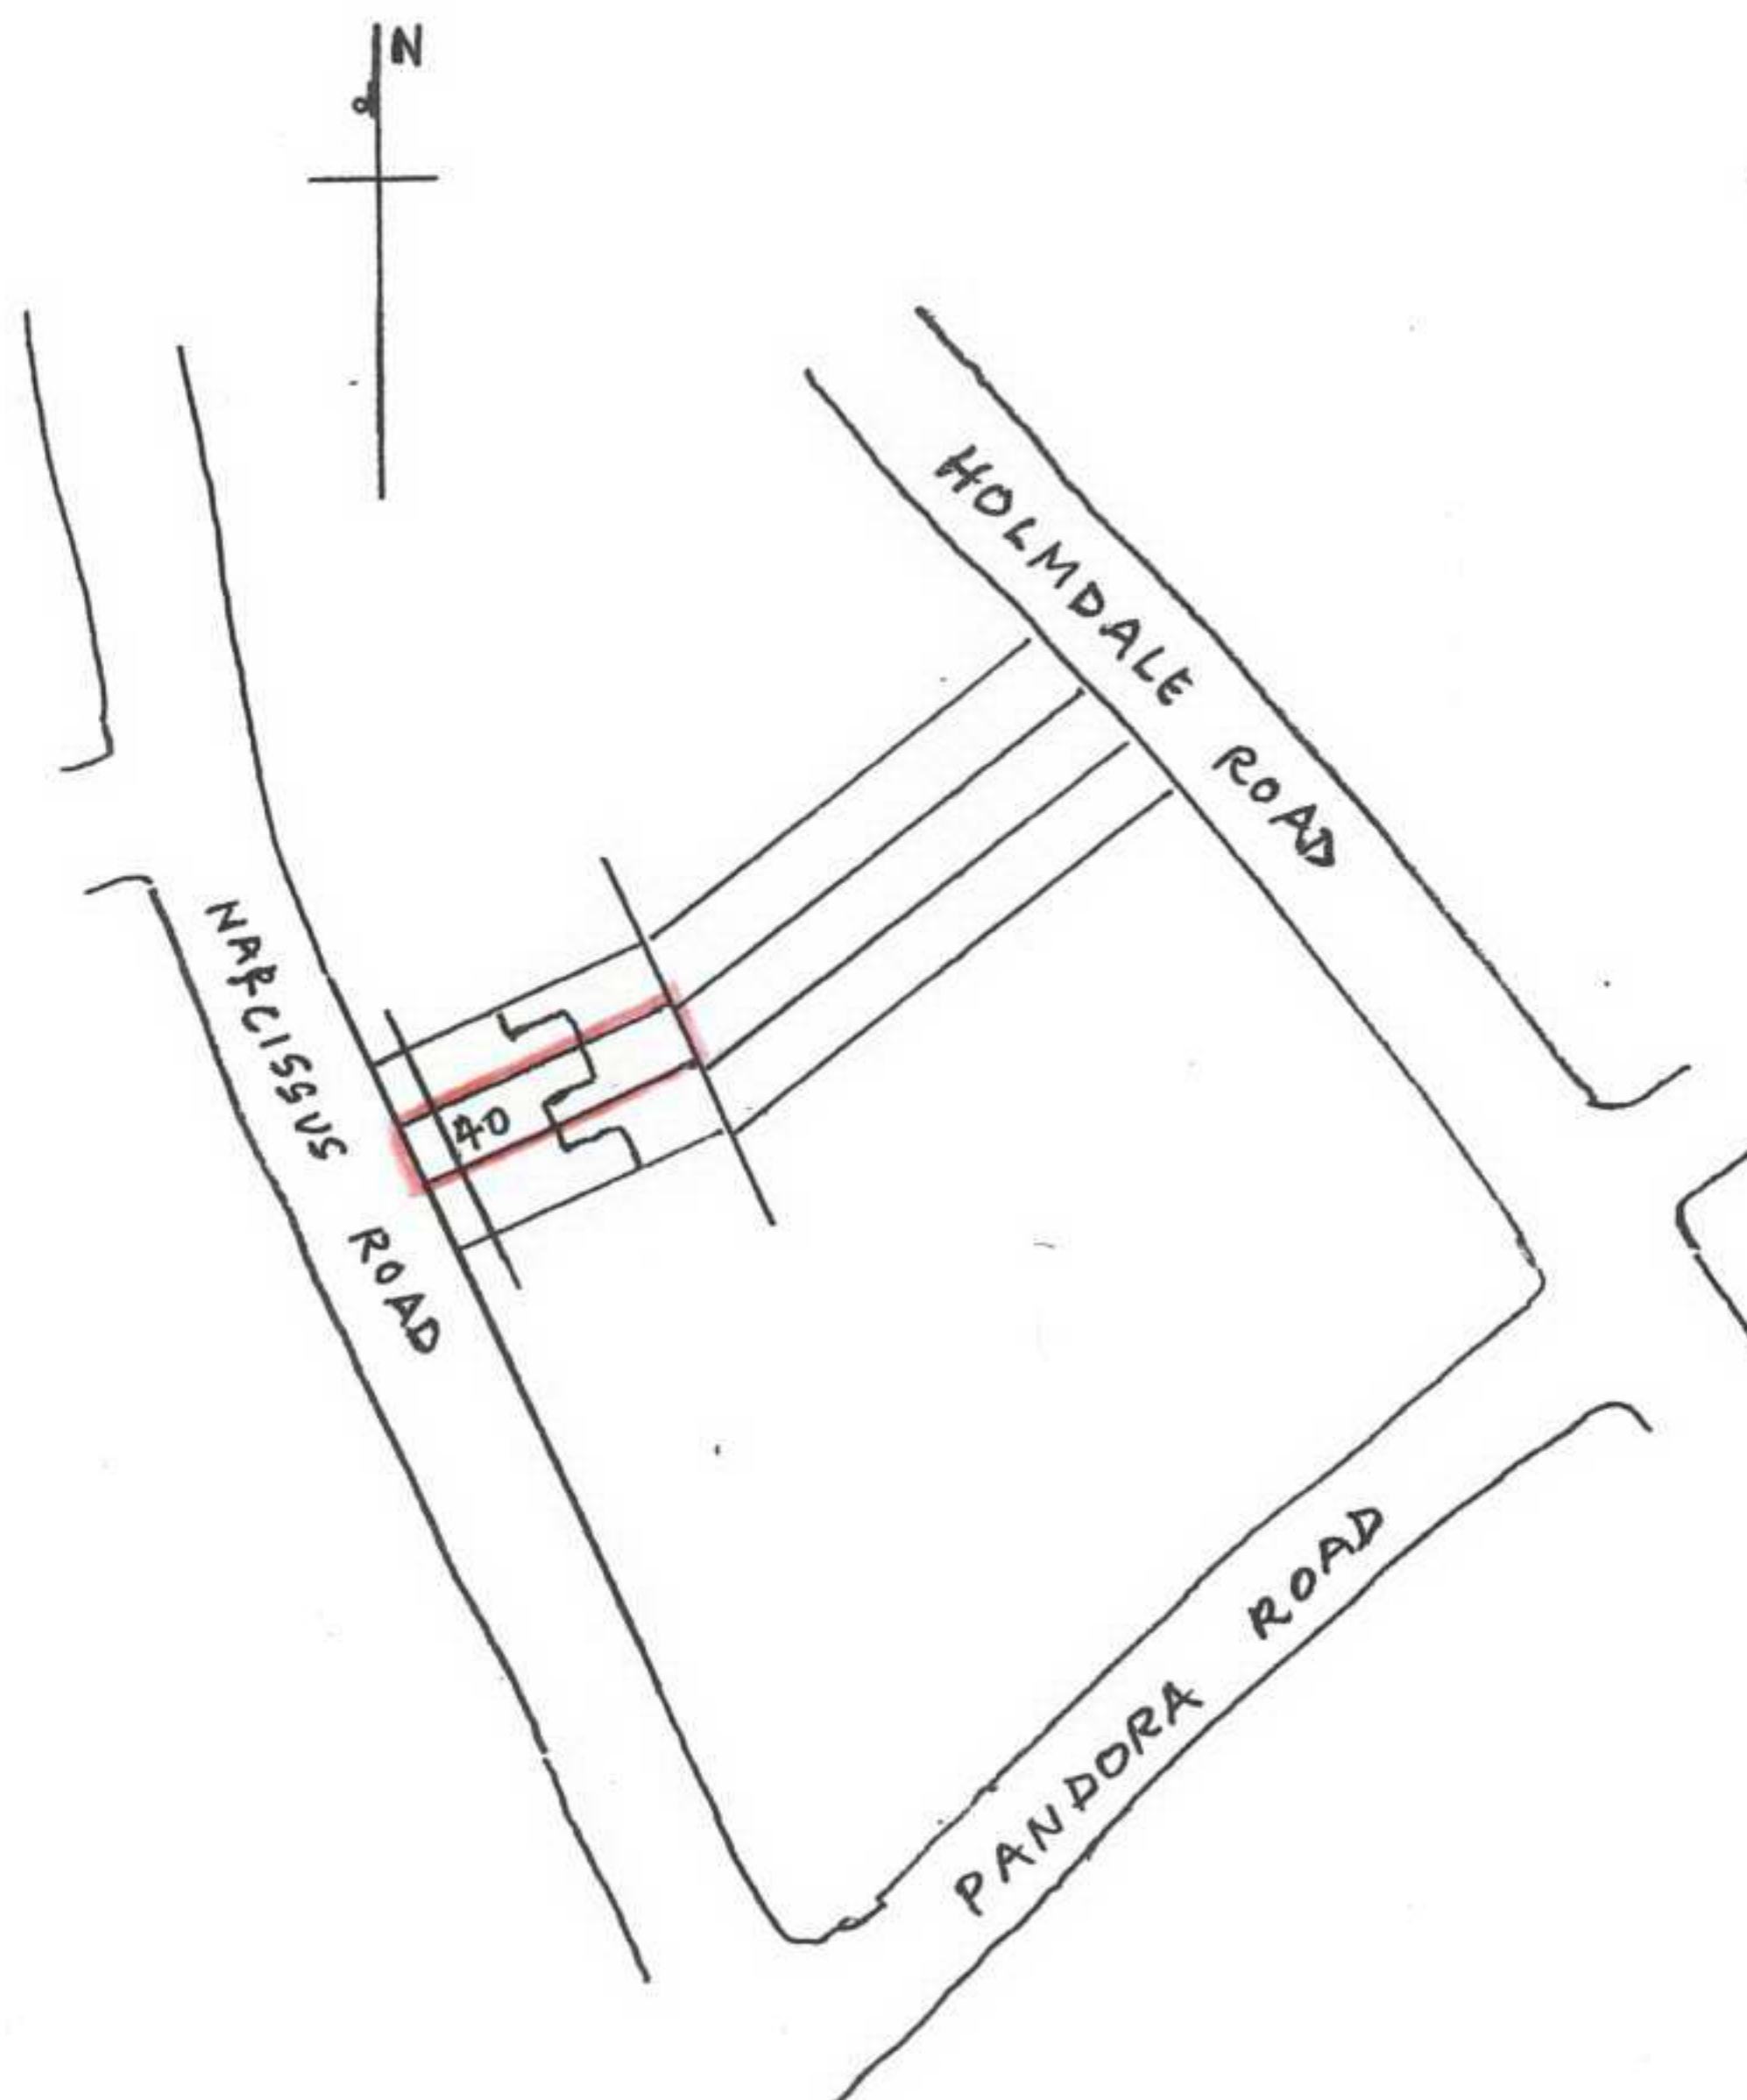

LOCATION PLAN

Scale 1:1250

READ THIS DRAWING WITH DRG. NOS. 70218/1 to

J DRIVER ASSOCIATES LTD

Surveyors, Architectural Consultants &
Chartered Structural Engineers

24 Gerard Rd. Harrow

Middlesex HA1 2NE

Tel: 020 8907 3969

Fax: 020 8907 3969

Mob. 07980 692 064

E-mail: john.driver@yahoo.co.uk

JOB - 40 NARCISSUS ROAD, LONDON NW6 1TH

PROPOSED LOFT CONVERSION

LOCATION PLANS Scale as shown Date FEB 2007

DRG NO 70218/ LOC 1