


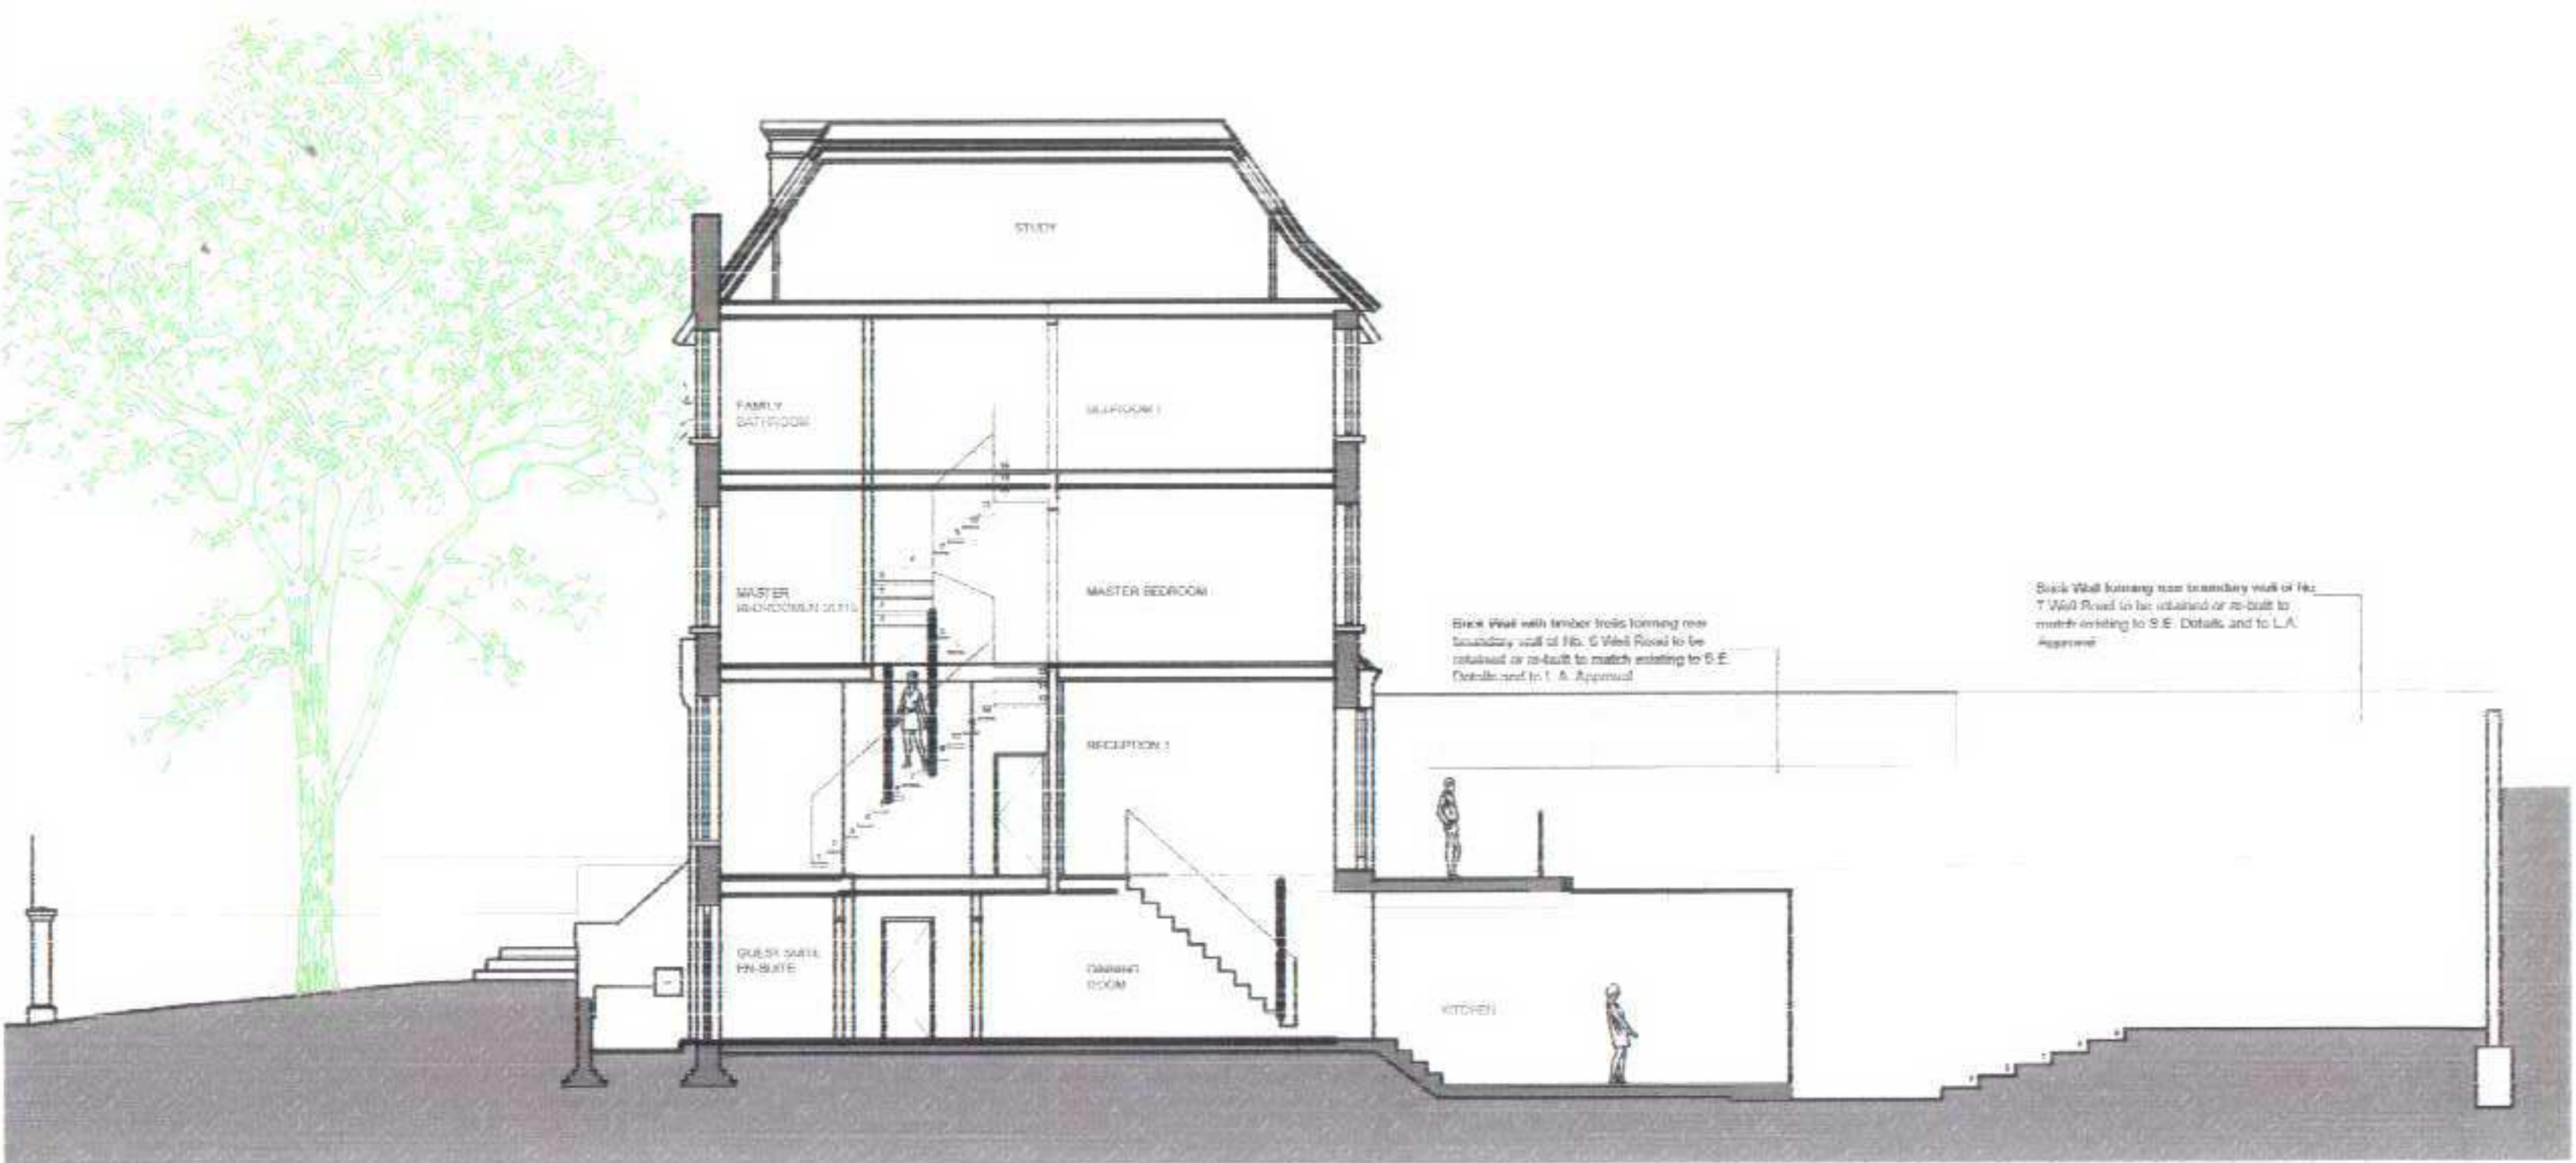

Section A:A As Proposed.
Scale 1:100.



Section B:B As Proposed.
Scale 1:100.

PLANNING DWS. Rev A: 14/06/06 JM - Alterations to Side extension. Rev A: 14/06/06 JM - Alterations to Rear and side extensions.	
Notes 1. This drawing is intended to be used for planning purposes only and should not be used for construction purposes without the approval of the relevant authorities.	
Solutions in Building Ltd. Suite 7a, 71-75 High Street, Chislehurst, Kent BR7 5AG T: 0181 6060 1000 F: 0181 6060 1001 E: info@solutionsinbuilding.co.uk	
Project 22 Christ Church Hill, Hampstead, NW3 1LG	
Client James & Atsuko Tyler	
Title Sections D-D and B-B, as proposed.	
Dwg No. 4771-PL-05	Scale A1
Date August 06	Drawn by S B
Revision B	Checked by J.M.