
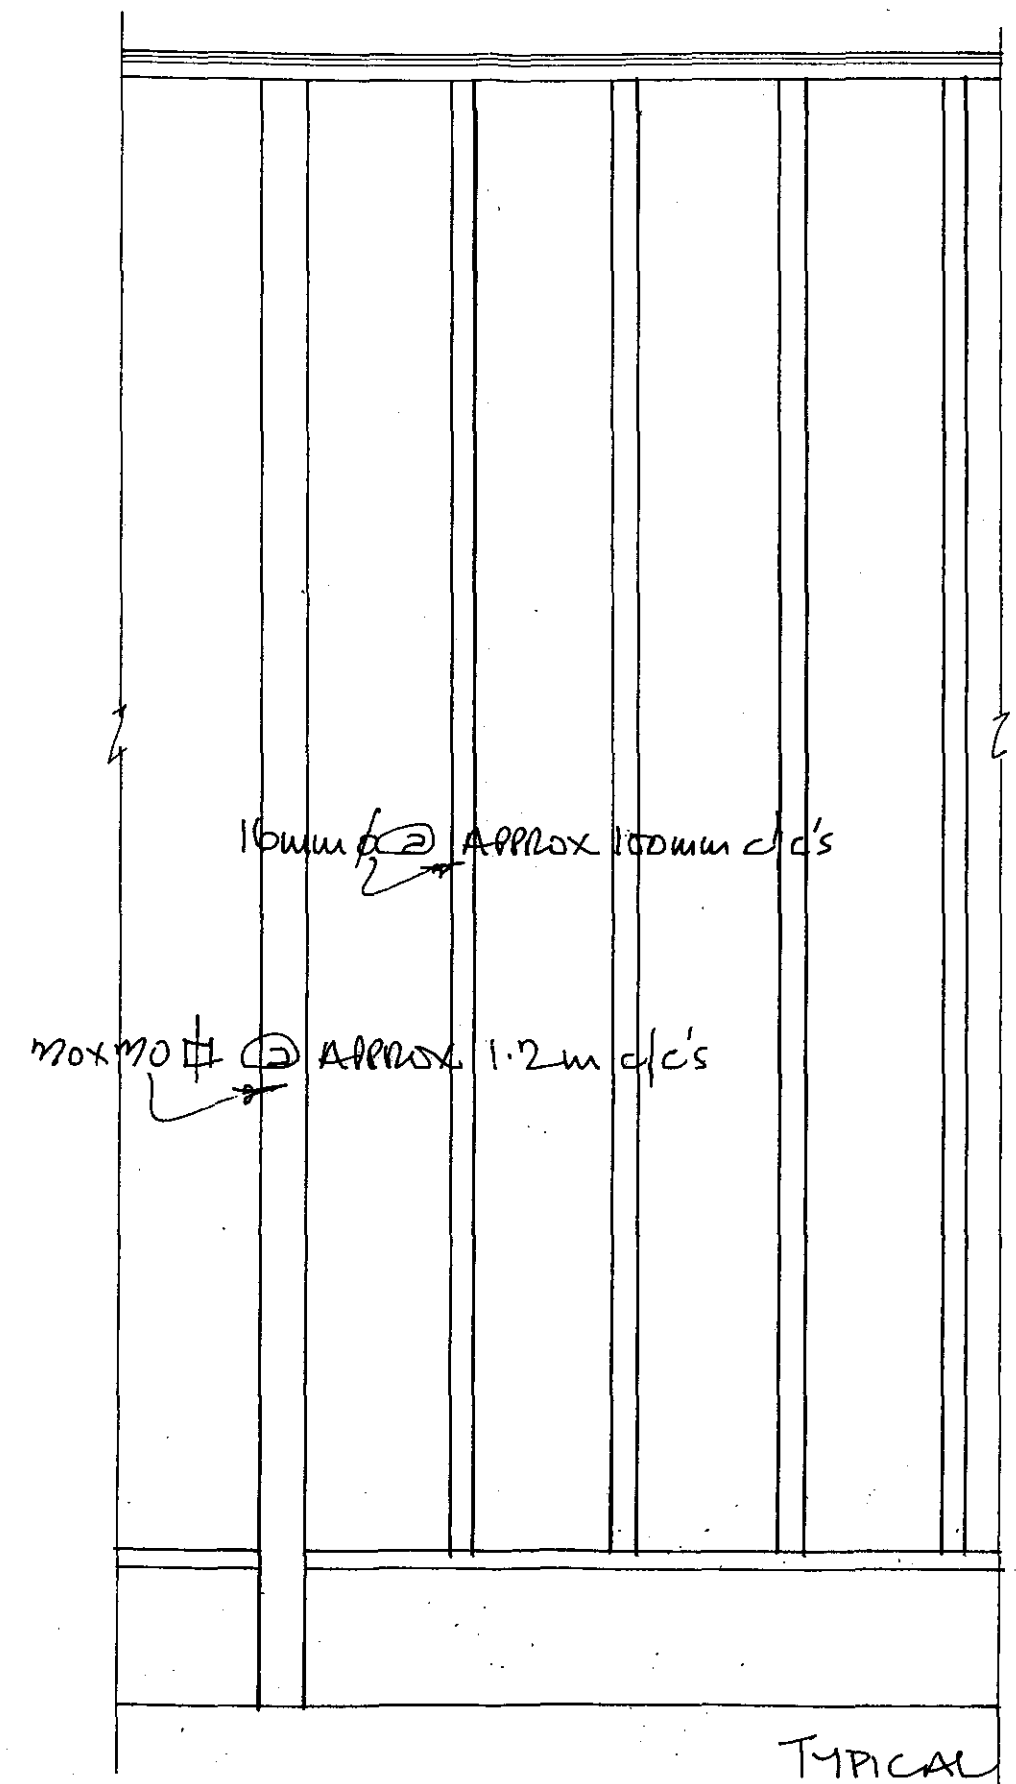



CONVEX HANDRAIL
15x50mm overall.

16mm ϕ bars

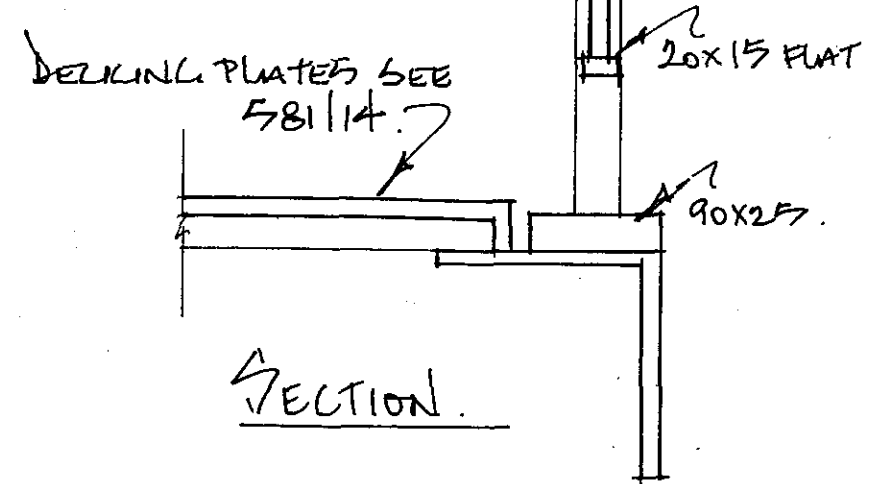


RECEIVED
20 MAR 2007





Architect. S.C. Fletcher RIBA Walkers Farmhouse, Meesden, Buntingford, Herts SG9 0BG. Telephone No. 01279 777000	JOB TITLE. 38 NEW END SQUARE, LONDON NW3.	DRAWING TITLE. New External Railings. TYPICAL ELEVATION & SECTION.	DATE. MARCH '07 SCALE. 1:5 DRAWING No. 581/15
---	---	---	--

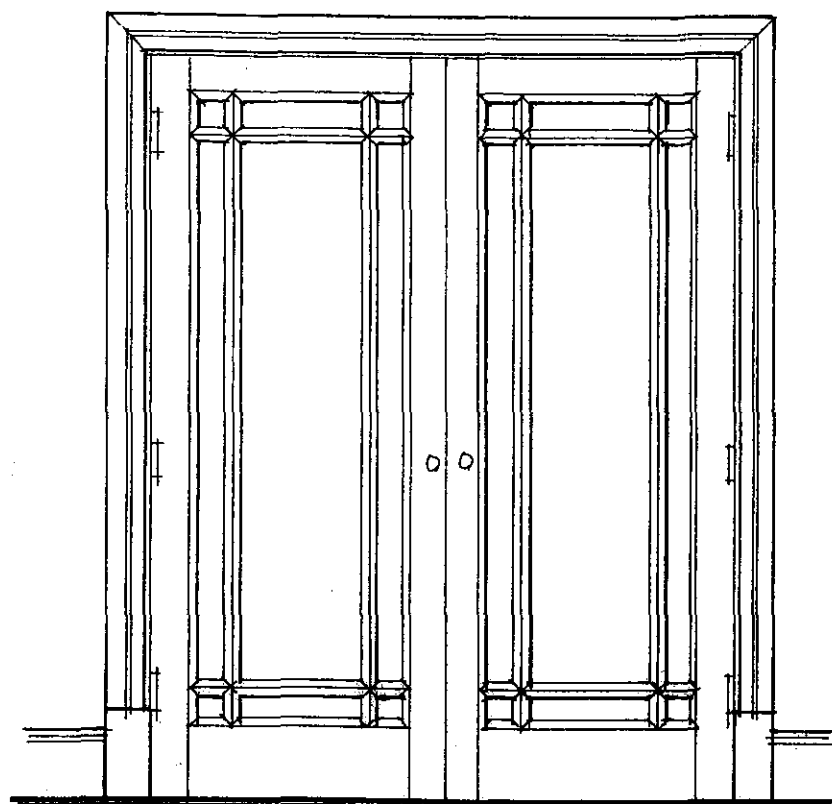

TYPICAL INTERNAL GLAZED DOORS 1:20

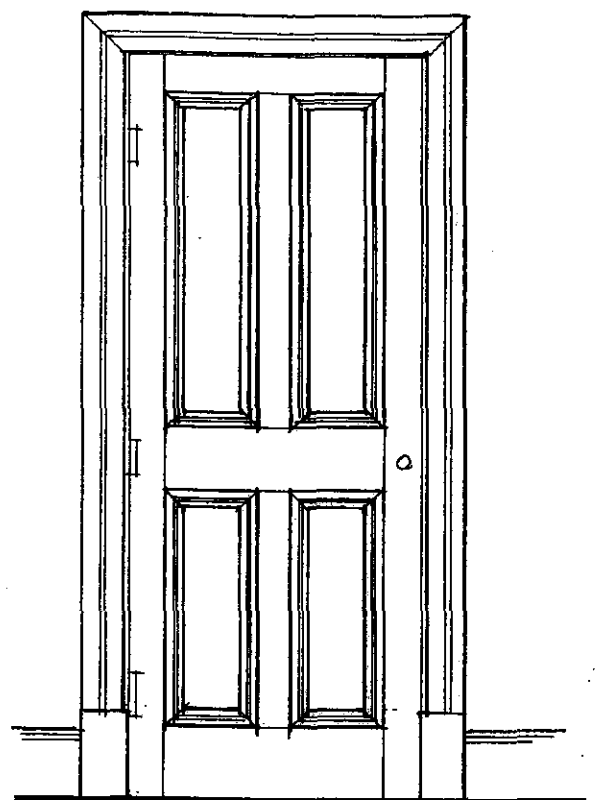

TYPICAL INTERNAL DOOR 1:20

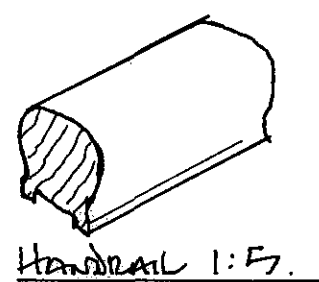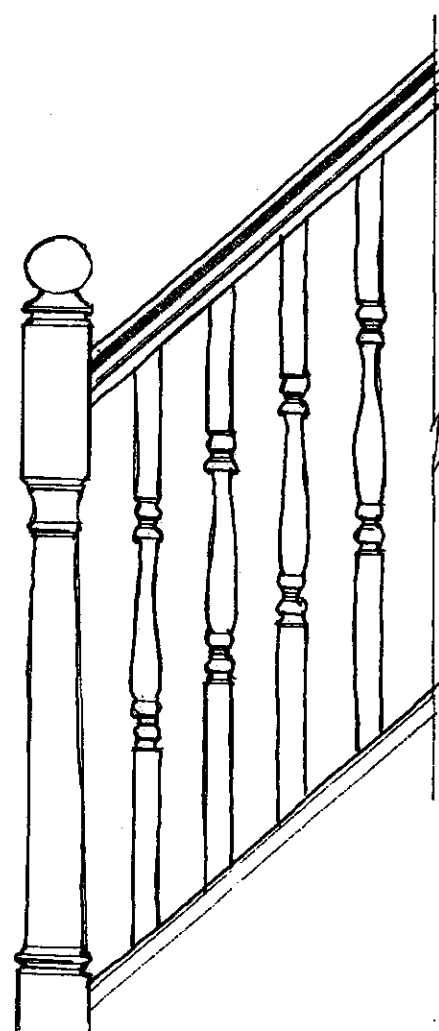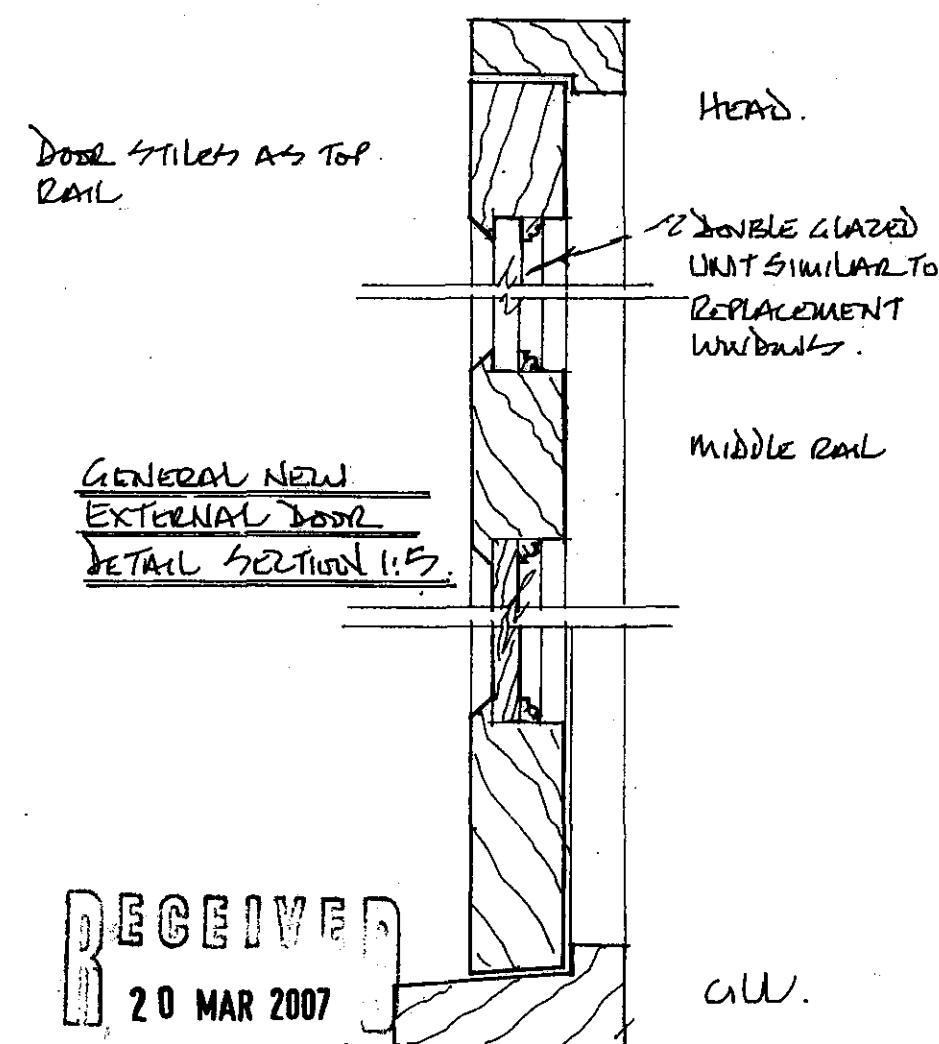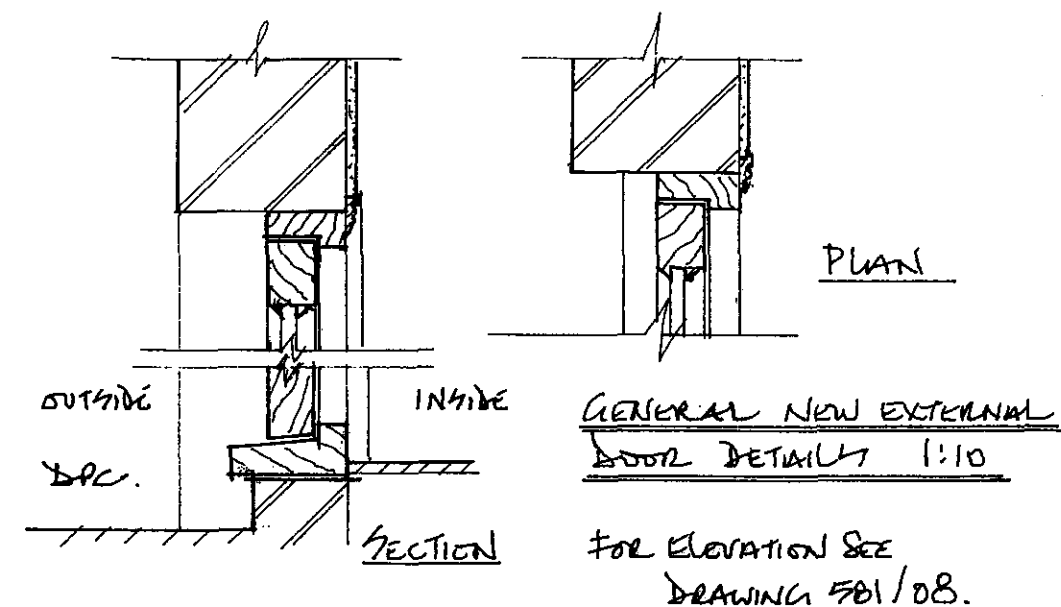

ELEVATION OF NEW SPINDLES HANDRAIL & NEWEL 1:10

RECEIVED
20 MAR 2007

Architect. S.C. Fletcher RIBA Walkers Farmhouse, Meesden, Buntingford, Herts SG9 0BG. Telephone No. 01279 777000	JOB TITLE. 38 NEW END SQUARE LONDON NW3.	DRAWING TITLE. New external doors general sections, new stair guarding details & typical internal doors.	DATE. MARCH '07 SCALE. Various. DRAWING No. 581/16
---	--	---	---