



ELEVATION AS EXISTING

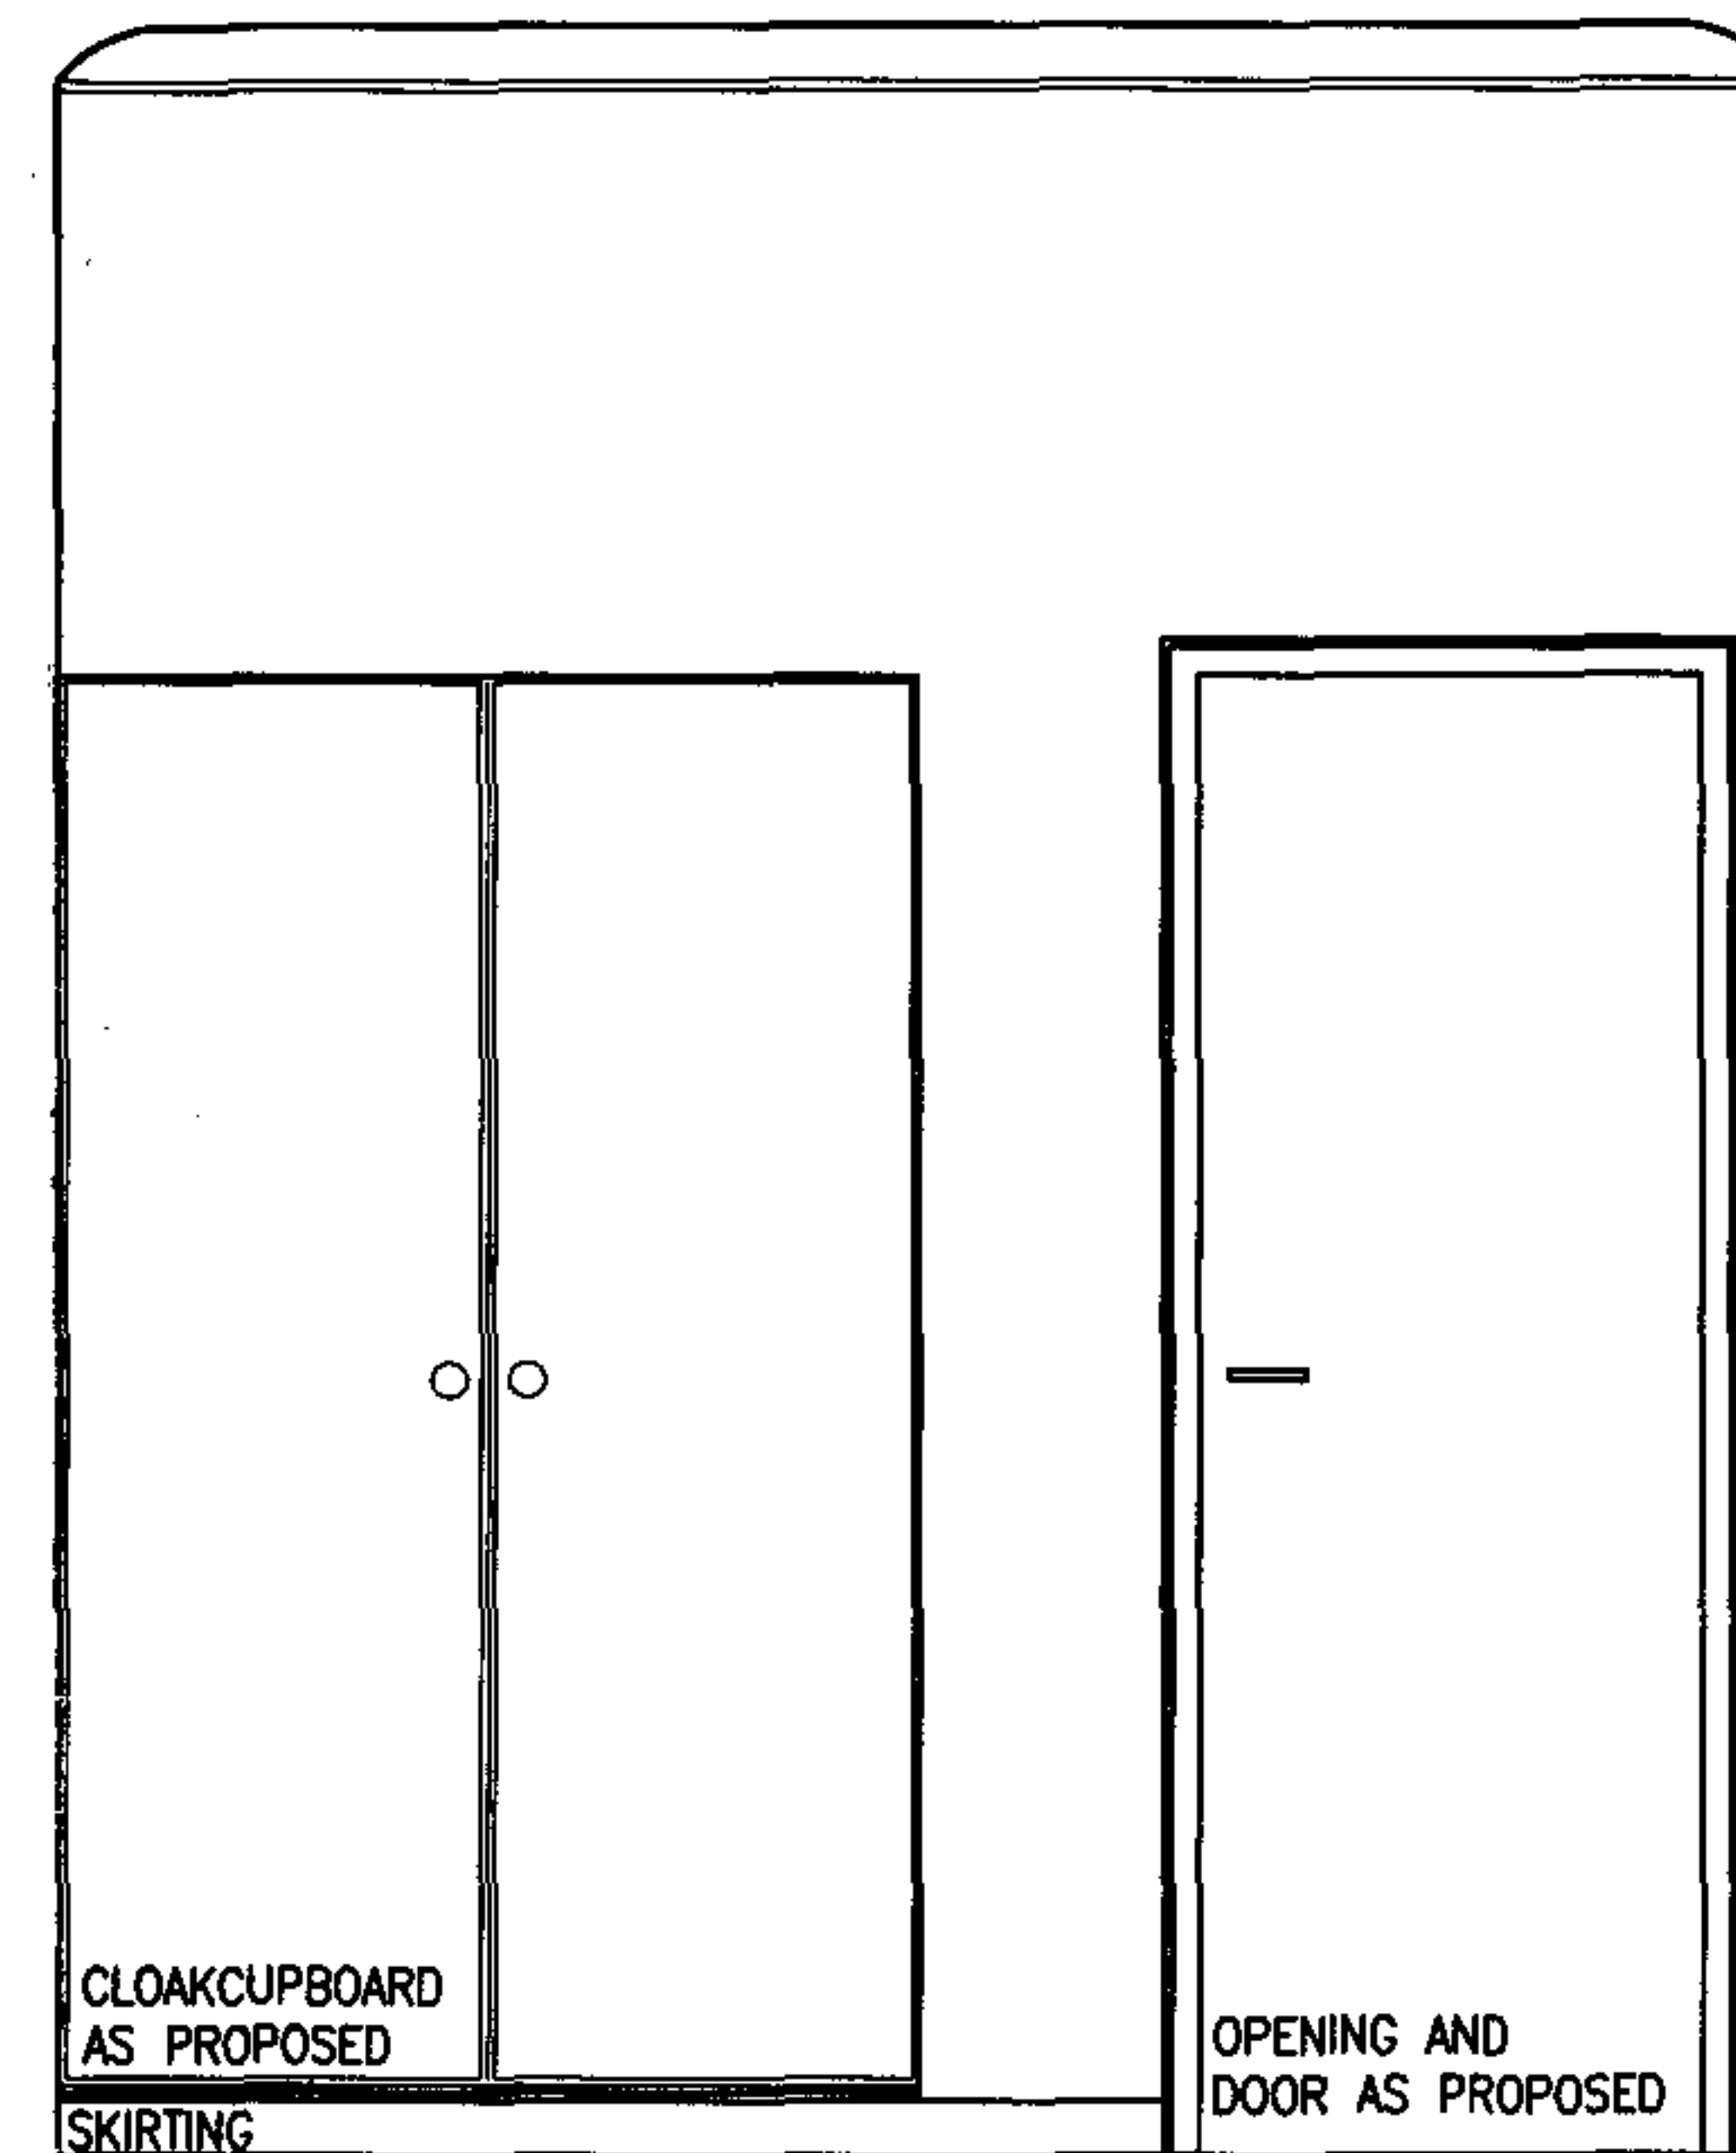

ELEVATION AS PROPOSED
TO BEDROOM 2

RECEIVED
16 MAR 2007

Revisions		
No.	Note	Date



Maslen Brennan Henshaw
Surveyors, Architects and Engineers

33 Church Lane, London SE18 6JF
 Tel: +44 (0)20 2446 0400 Fax: +44 (0)20 2446 0405
 100 257 Bedford Court, Bedfordshire
 MK43 0JH Bedfordshire Bedfordshire MK43 0JH
 Tel: +44 (0)455 555 2000 Fax: +44 (0)455 555 2000
 Email: enquiries@maslenbrennanshaw.co.uk Website: www.maslenbrennanshaw.co.uk

Client:
 JIMMY LEE

Site:
 17 ROSECROFT AVENUE
 NW 3 7QA

Drawing Title:
 ELEVATIONS BEDROOM 2
 AS EXISTING AND
 AS PROPOSED

Scale: 1:25
Date: MARCH 2007

Dwg. No.	Rev.
6473-105	#