



h
architecture
planning
urban design
project management

hester
ARCHITECTS

2 Drayton House Court
Dorchester Road
Drayton St Leonard
Oxfordshire
OX10 7BG

T : 01865 893900
F : 01865 893901

mail@hesterarchitects.co.uk
www.hesterarchitects.co.uk

RECEIVED
15 MAR 2007

All exist

Ref A Date 13/03/2007
Revisions
A- Checked and amended as appropriate for planning application


Scale 1:50 @ A3
Date 15/02/2007
Date Plotted 15/02/2007
Drawn by SGC

57 Fitzjohns
Avenue

for
Circle
Anglia

Dwg No :
06021 / 20 A
Bin and Garden
Storage Area

This document is the copyright work of .hester.
architects ltd unless formally assigned in writing

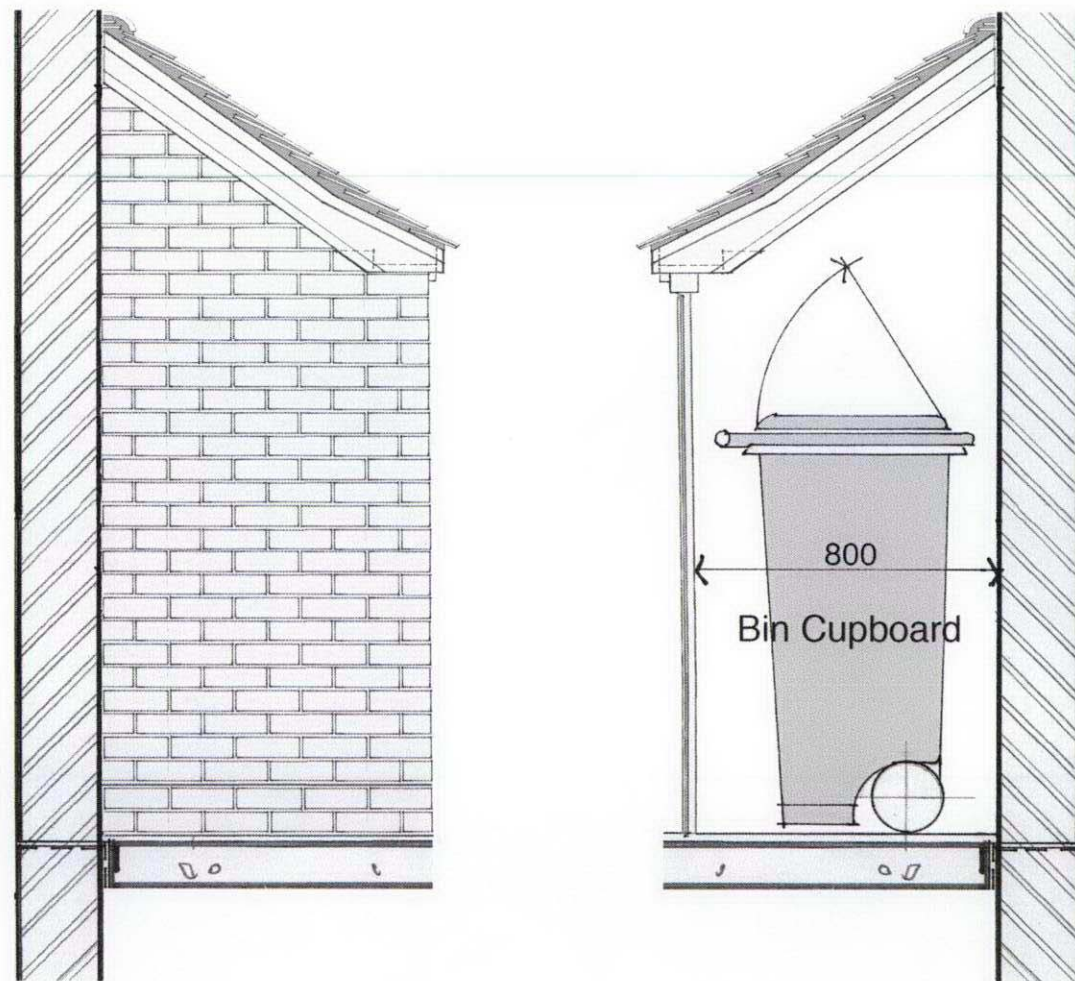


h
architecture
planning
urban design
project management

hester
ARCHITECTS

2 Drayton House Court
Dorchester Road
Drayton St Leonard
Oxfordshire
OX10 7BG

T : 01865 893900
F : 01865 893901

mail@hesterarchitects.co.uk
www.hesterarchitects.co.uk

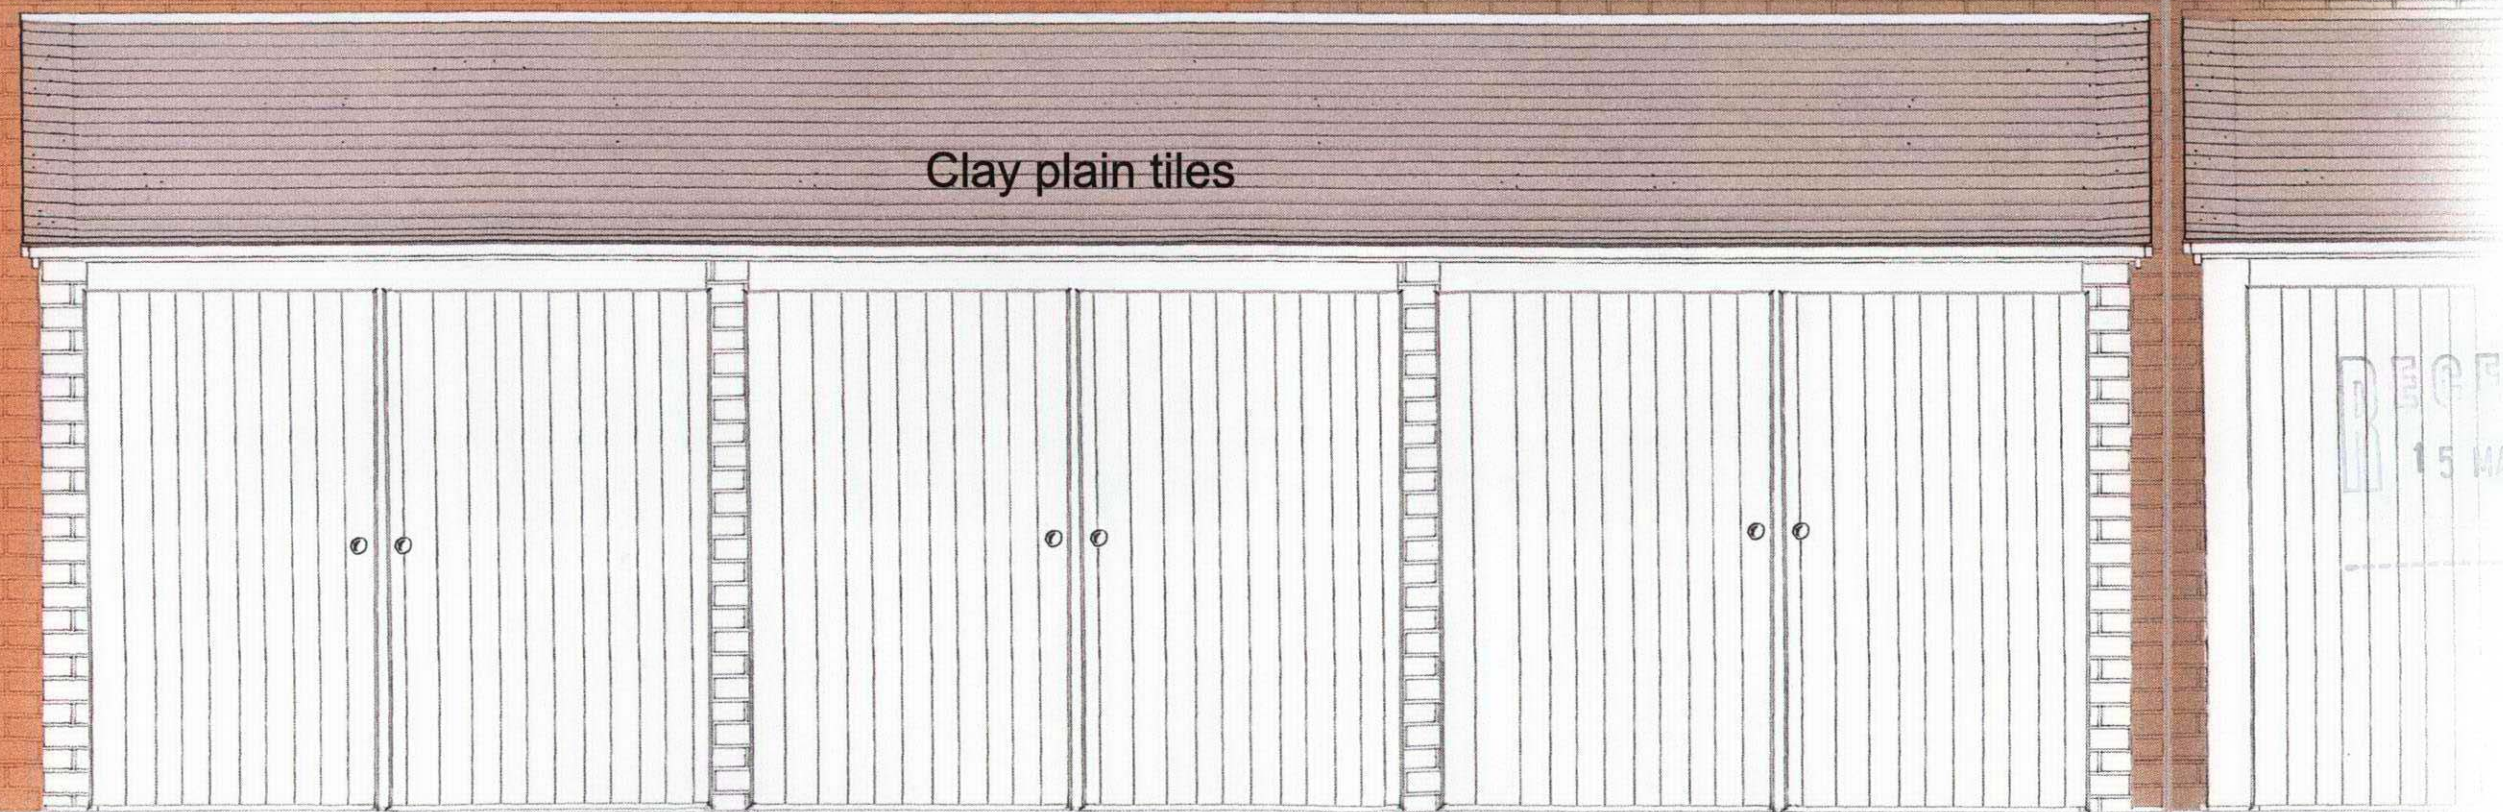

Brick end walls

Brick internal
seperating walls

Treated Timber
Doors

Ref
Revisions

Date

Scale 1:20 @ A3
Date 13/03/2007
Date Plotted 13/03/2007
Drawn by SGC



57 Fitzjohns
Avenue

for



Dwg No :
06021 / 31
Bin Storgae Area
Elevational Detail

This document is the copyright work of .hester,
architects ltd unless formally assigned in writing

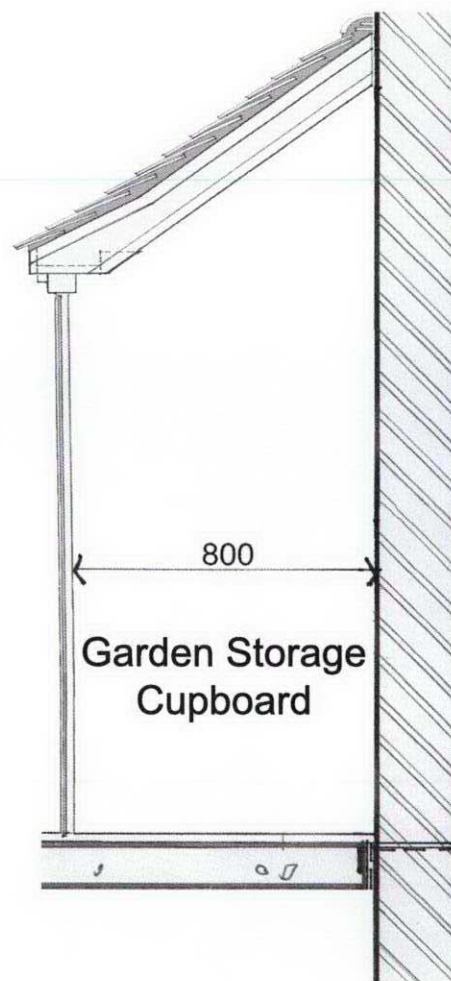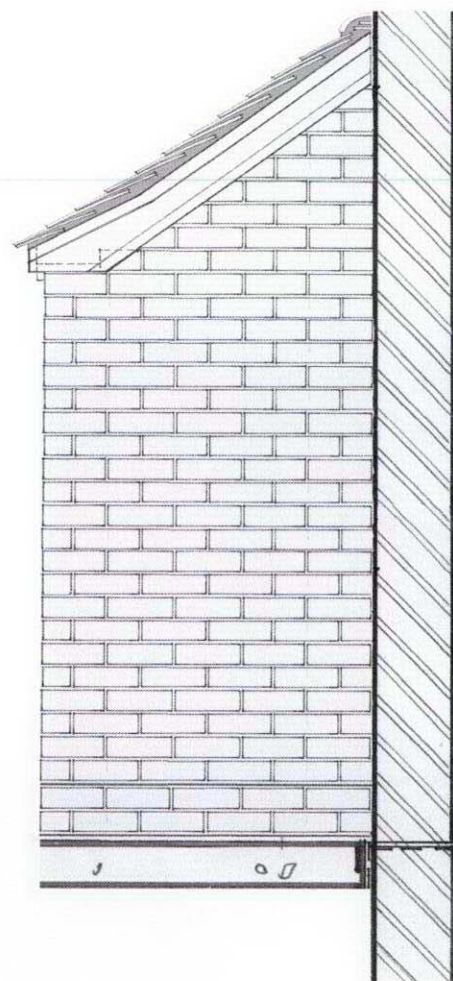

h
architecture
planning
urban design
project management

hester
ARCHITECTS

2 Drayton House Court
Dorchester Road
Drayton St Leonard
Oxfordshire
OX10 7BG

T : 01865 893900

F : 01865 893901

mail@hesterarchitects.co.uk


www.hesterarchitects.co.uk

Clay plain tiles

Treated Timber
Doors

Brick internal
seperating walls

Brick end walls

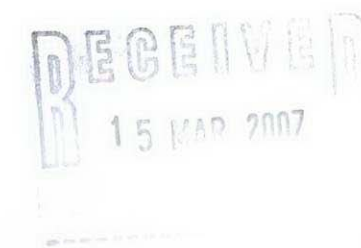

Ref
Revisions

Date

Scale 1:20 @ A3

Date 13/03/2007

Date Plotted 13/03/2007

Drawn by SGC

57 Fitzjohns
Avenue

for



Dwg No :

06021 / 32

Garden Storgae
Area Elevational
Detail

This document is the copyright work of .hester,
architects ltd unless formally assigned in writing