

This drawing is the copyright of holgerhillearchitecture. It may not be copied or disclosed to any third party for any purpose except as authorised in writing by holgerhillearchitecture.


Do not scale this drawing. Figured dimensions only are to be used in preference to small scale drawings. All dimensions are to be checked on site before work proceeds. Any errors or omissions are to be reported to holgerhillearchitecture. If in doubt ask.

The contractor is to provide full sized setting out drawings based on information contained in this drawing for holgerhillearchitecture to approve prior to commencing manufacture.

This drawing is to be read in conjunction with all the relevant consultants and / or specialist drawings or documents and any discrepancies or variations are to be notified to holgerhillearchitecture before the affected work commences.

outside

hardwood frame outward opening, painted to match existing frames

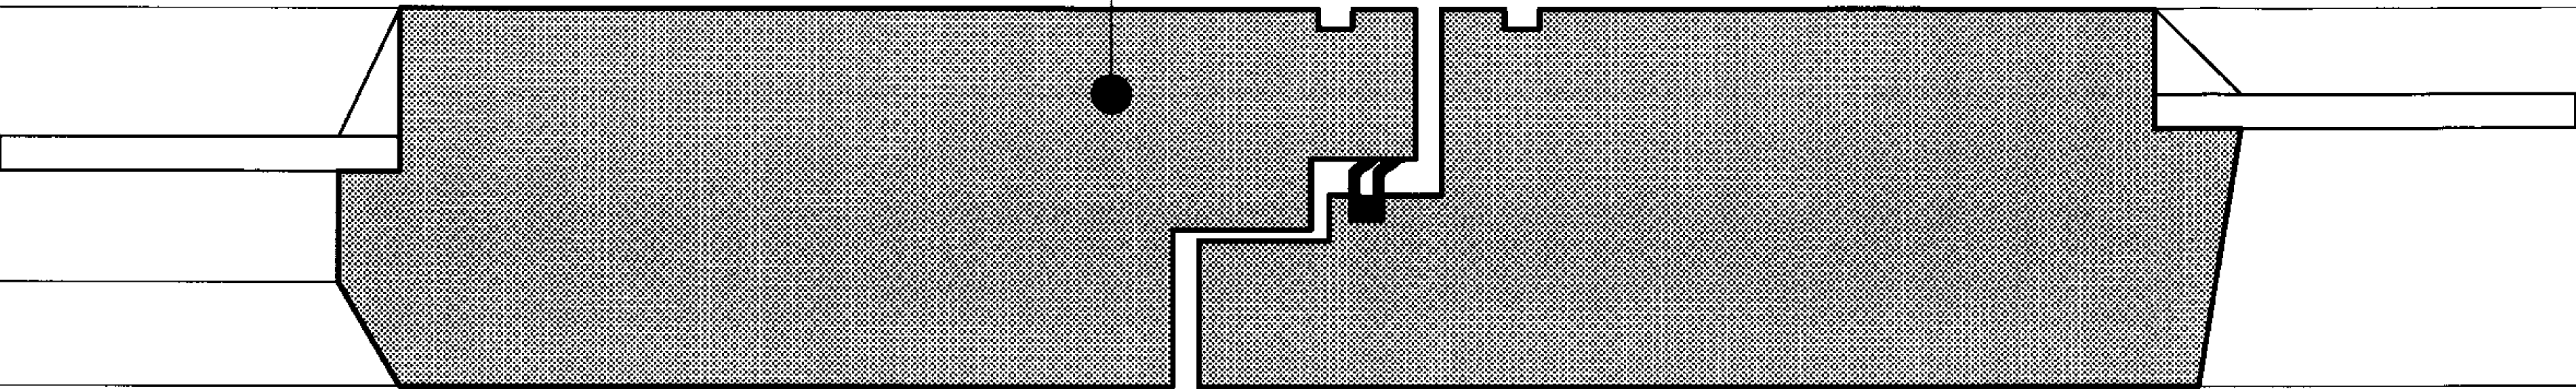

inside

RECEIVED
13 MAR 2007

REV.			

PROJECT		34 Park Village East	
TITLE		Glazing Bar - Proposed	
SCALE	1:1 @ A3	DATE	09.03.07
DWG. NO.	1001 / 201	REV.	

© holgerhillearchitecture

section through glazing bar of new door

holgerhille
unit31
16 tudor grove, london, e9 7qp
07903 375184
hhille@hotmail.com

holgerhille