

This drawing is the copyright of holgerhillearchitecture. It may not be copied or disclosed to any third party for any purpose except as authorised in writing by holgerhillearchitecture.

Do not scale this drawing. Figured dimensions only are to be used in preference to small scale drawings. All dimensions are to be checked on site before work proceeds. Any errors or omissions are to be reported to holgerhillearchitecture. If in doubt ask.


The contractor is to provide full sized setting out drawings based on information contained in this drawing for holgerhillearchitecture to approve prior to commencing manufacture.

This drawing is to be read in conjunction with all the relevant consultants and / or specialist drawings or documents and any discrepancies or variations are to be notified to holgerhillearchitecture before the affected work commences.




Walls where new doors are proposed are not original wetplaster walls but late addition drylined plasterboard walls.

bedroom wall where double doors are proposed, to match existing architrave and lining

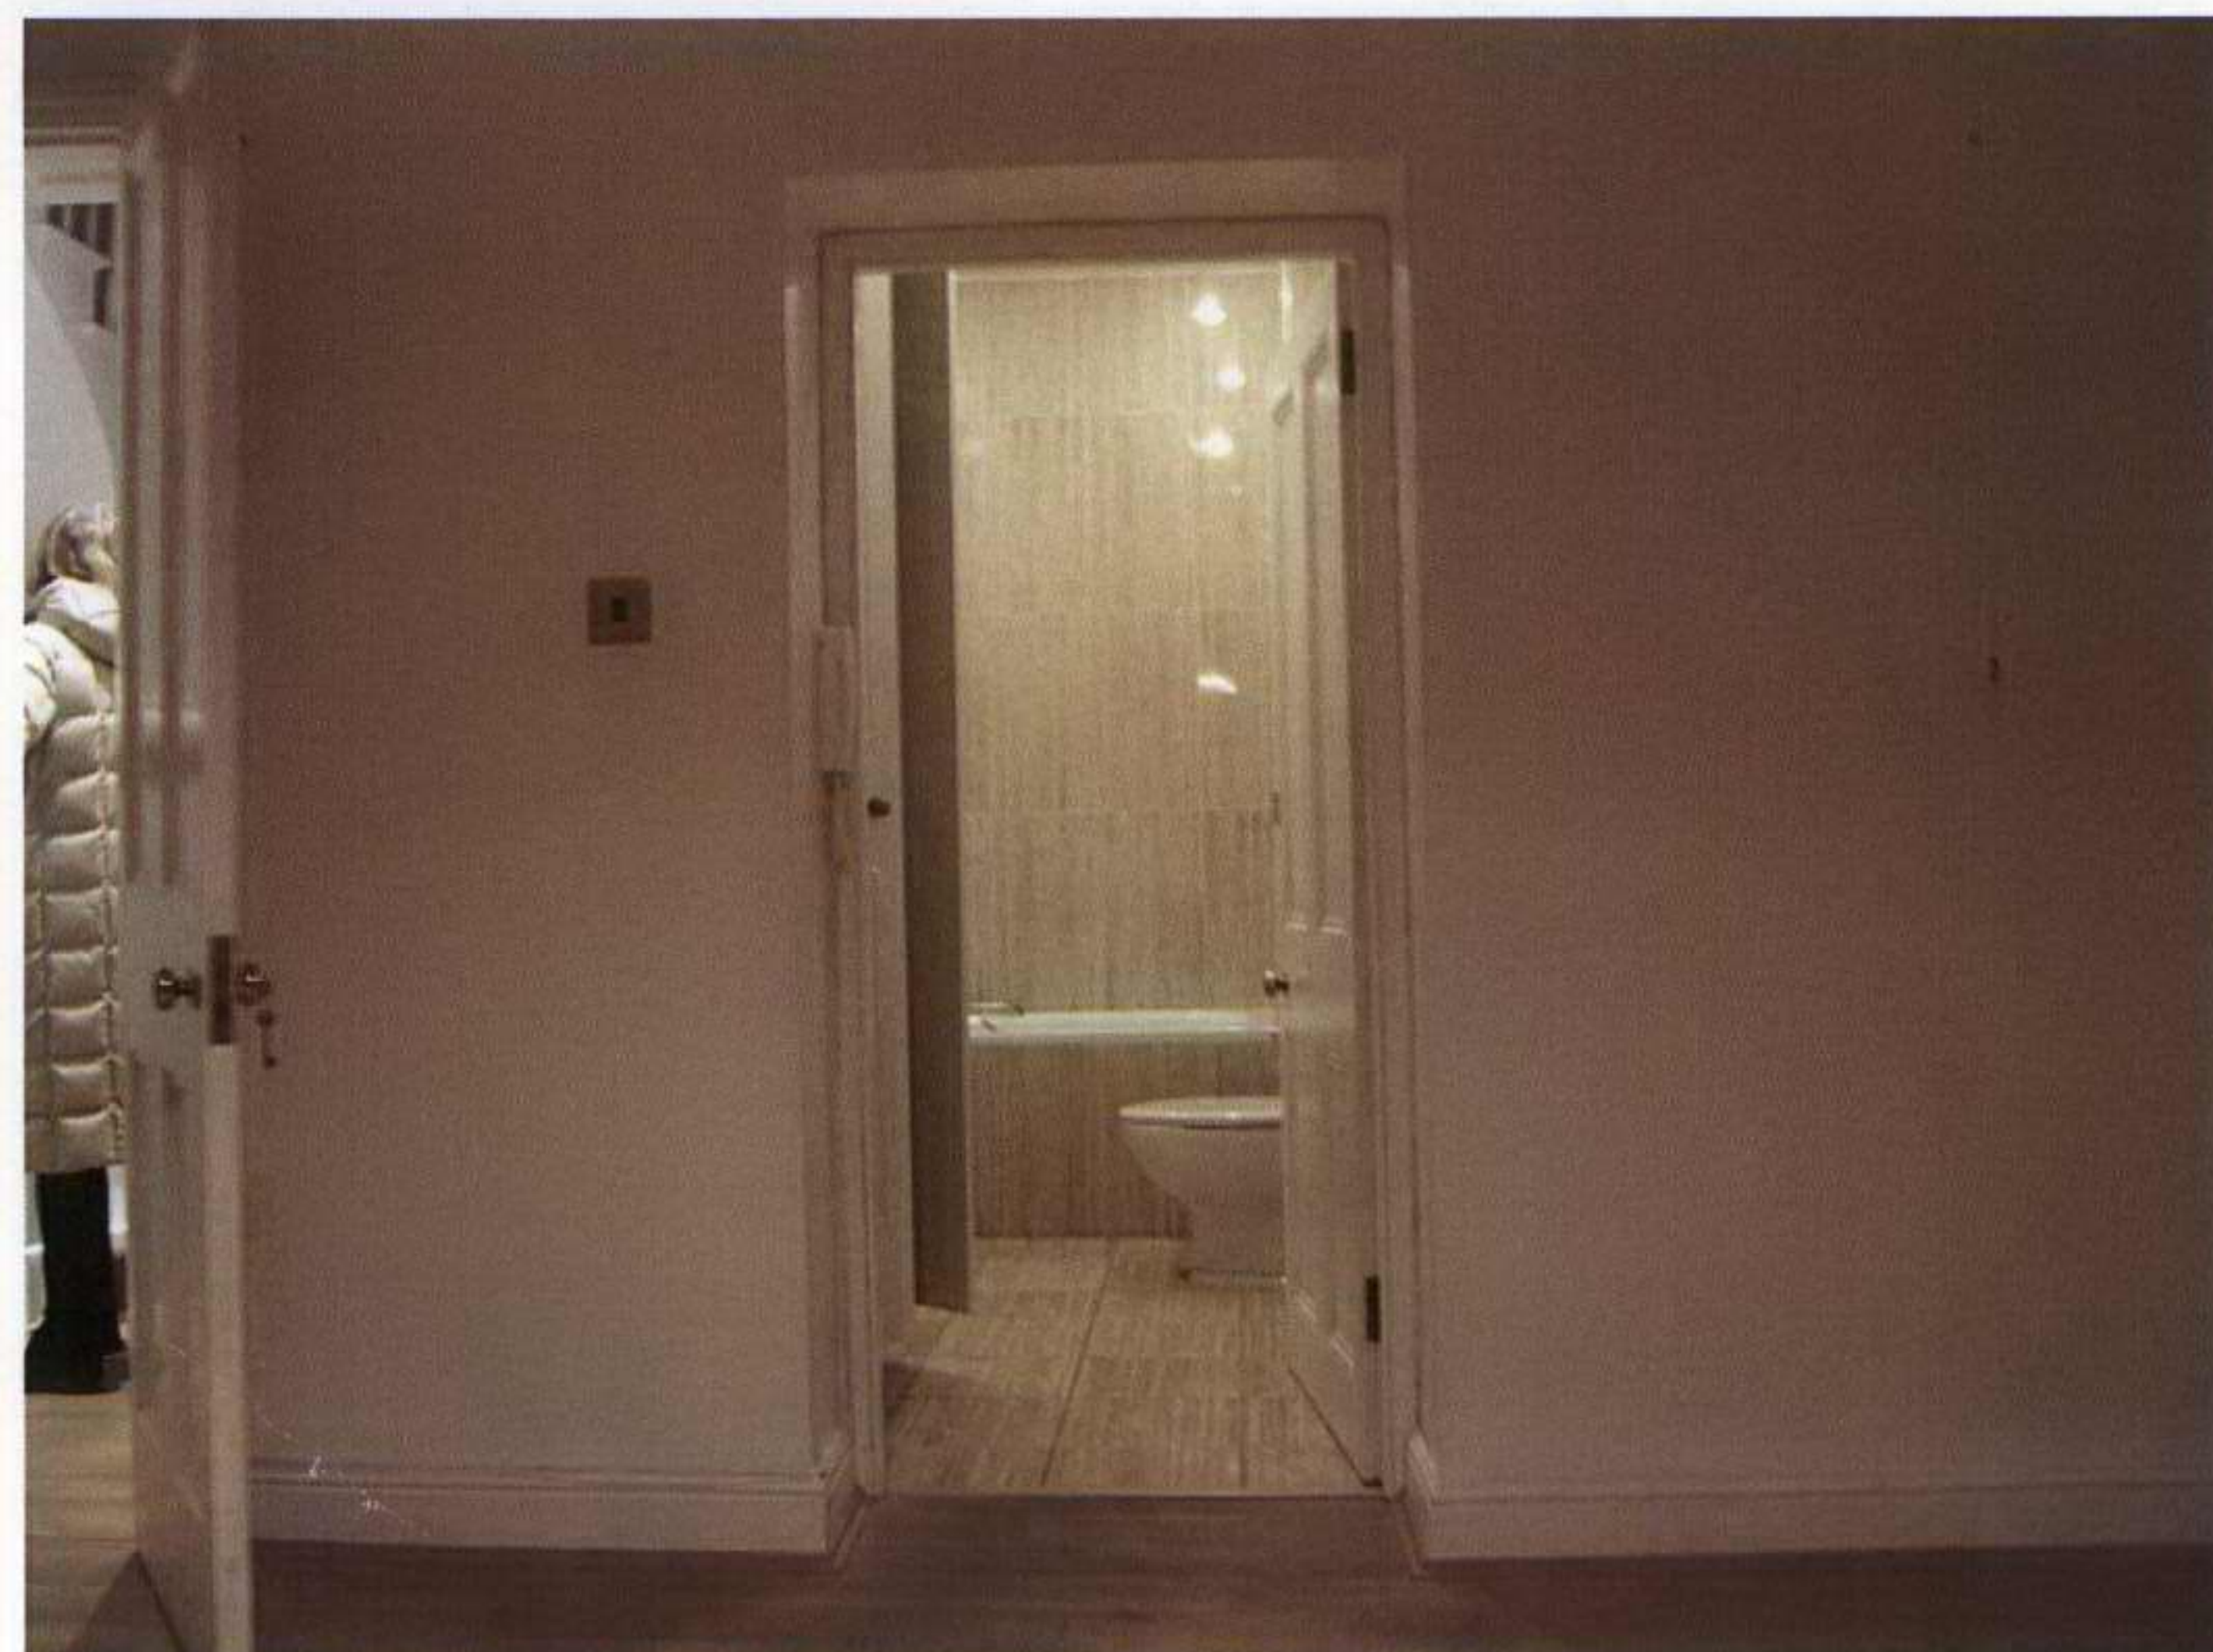

door opening to be closed and...

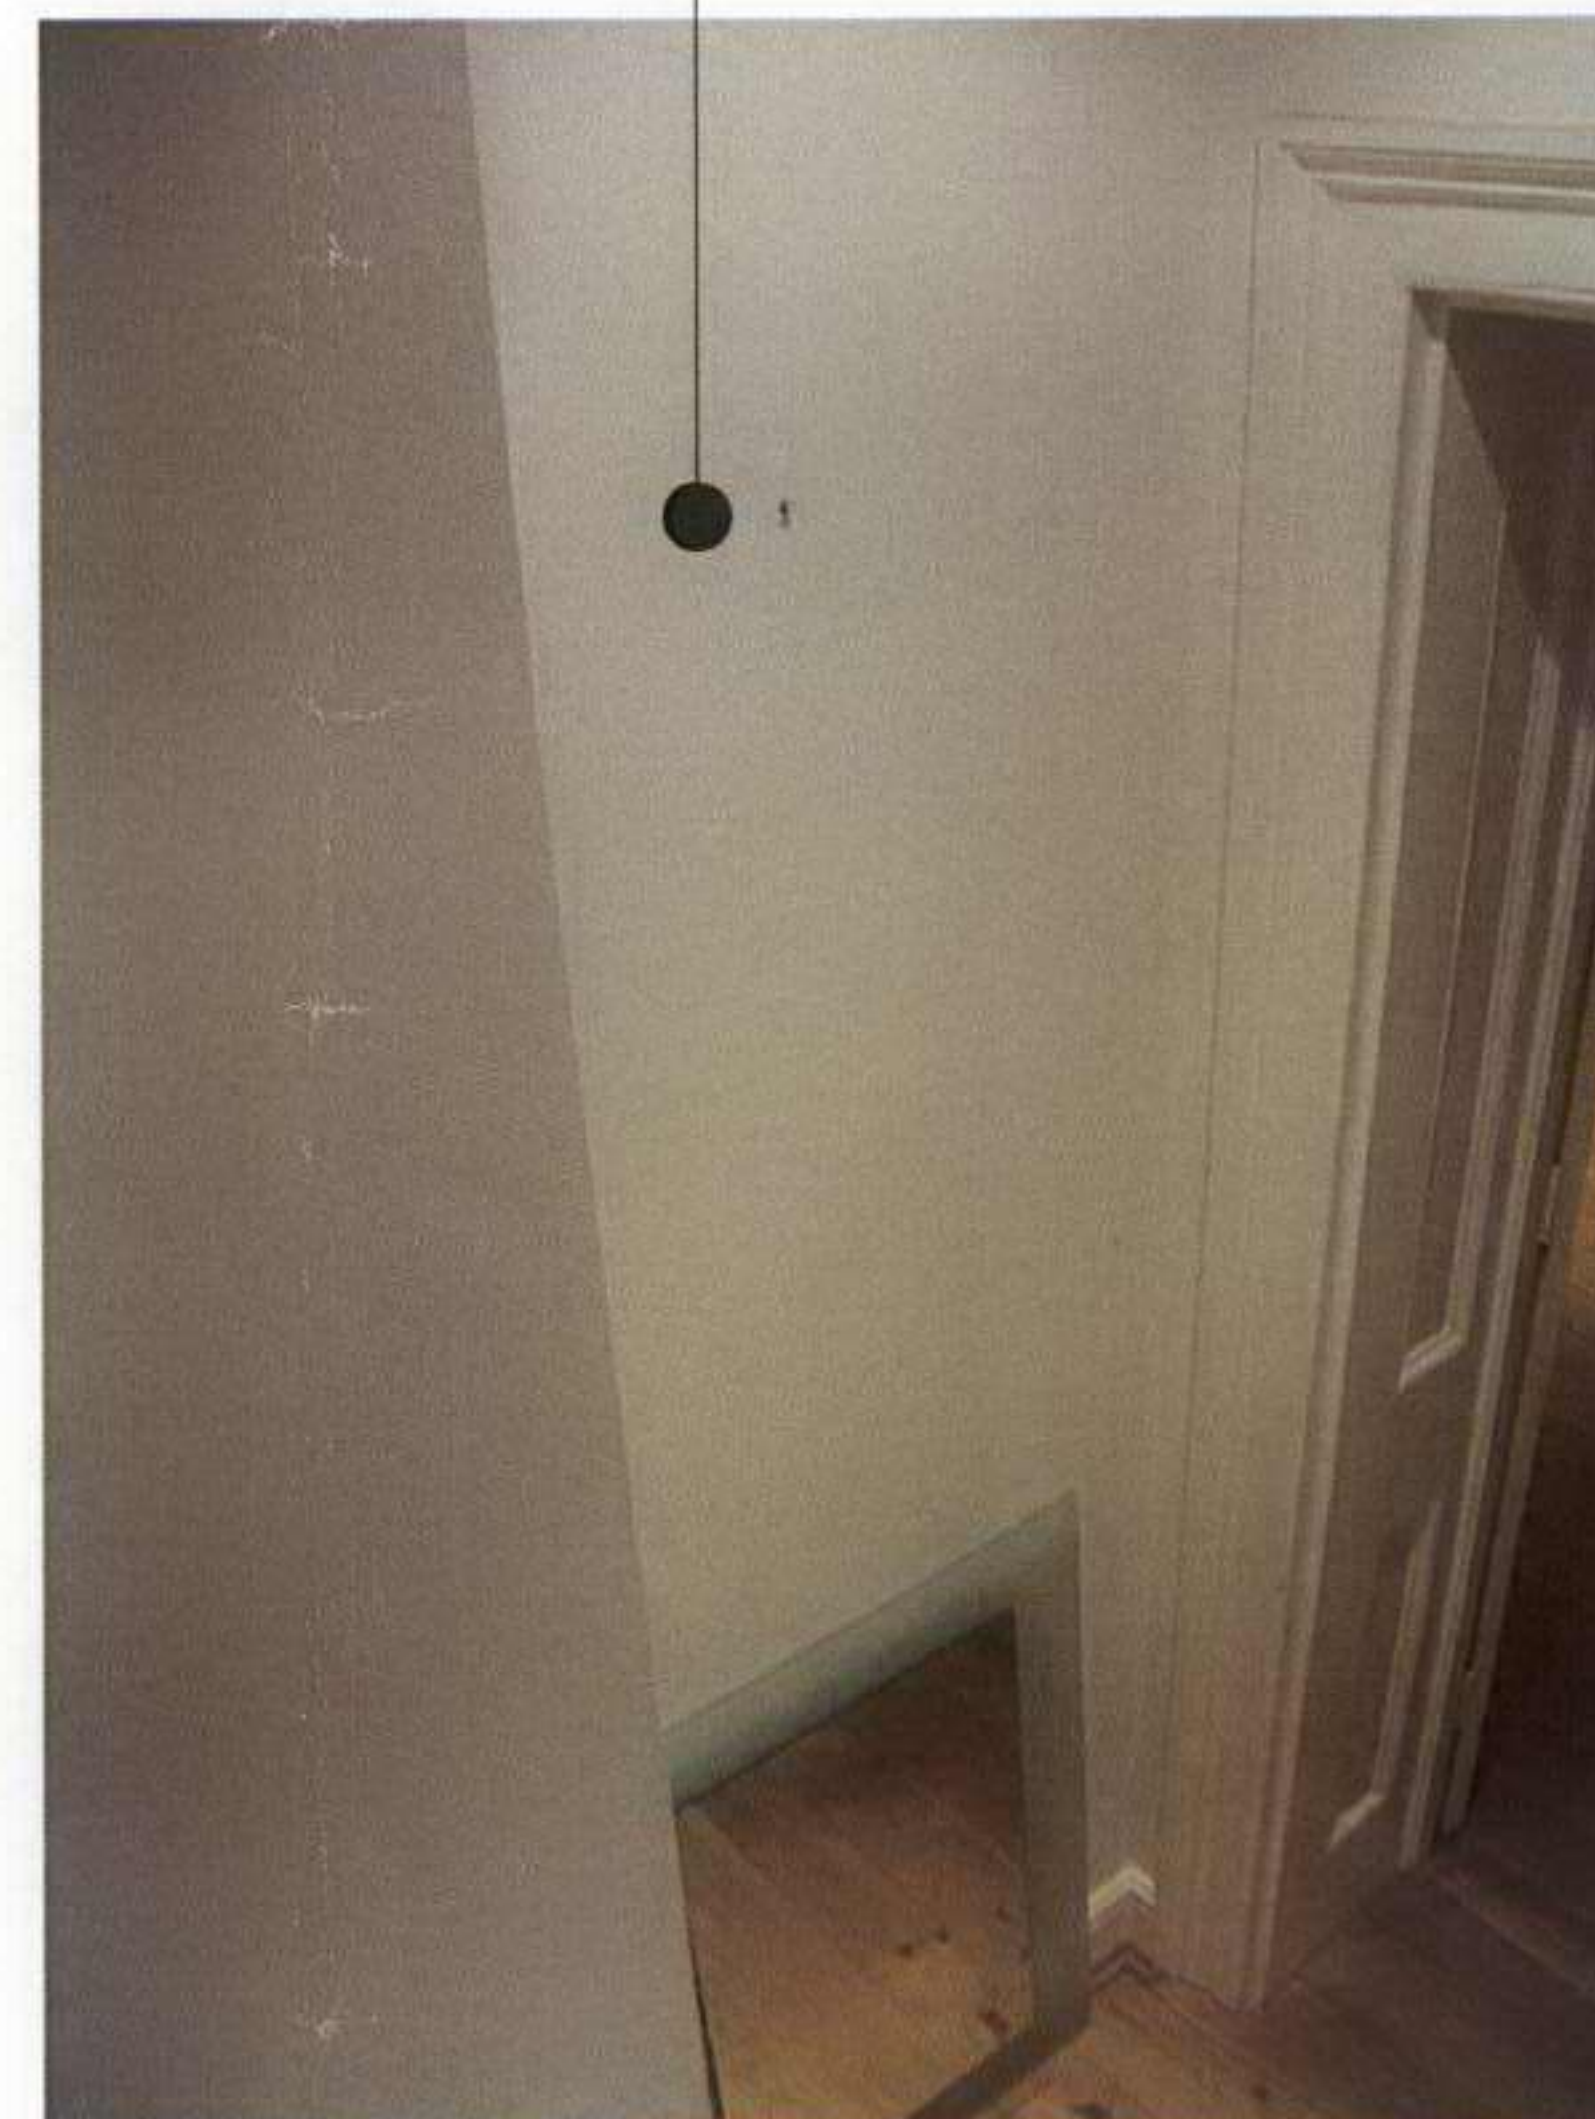

...relocated to hallway to match existing

RECEIVED
13 MAR 2007

REV.

PROJECT 34 Park Village East

TITLE Photographs

SCALE nts DATE 09.03.07

DWG. NO. 1001 / 292 REV.

© holgerhillearchitecture

holgerhillearchitecture
unit31
16 tudor grove, london, e9 7qp

07903 375184
hhille@hotmail.com

holgerhillearchitecture