



3000mm

- 1 No double-sided freestanding pole sign comprising
- 2 No panels 1850 x 900mm

Drawing Approval



RECEIVED
- 9 FEB 2007

Client	CARPET RIGHT	Drg. No.	CARP0417(camden)3
Address	CAMDEN	Date	rev. 1 / 2 FEB 2007/jk
		Scale	1:20
Project	SIGNAGE SCHEME	Drawn by	J.K.

GREENS
'the signmakers'



Brighton Street, Kingston upon Hull,
East Yorkshire HU3 4UW
Tel: 01482 327371 Fax: 01482 228050 ISDN: 01482 620195
Email: info@greens-signmakers.co.uk



1 No double-sided freestanding pole sign comprising
2 No panels 1850 x 900mm fitted into internally illuminated
dual case box with 25mm panatrim surround



3000mm

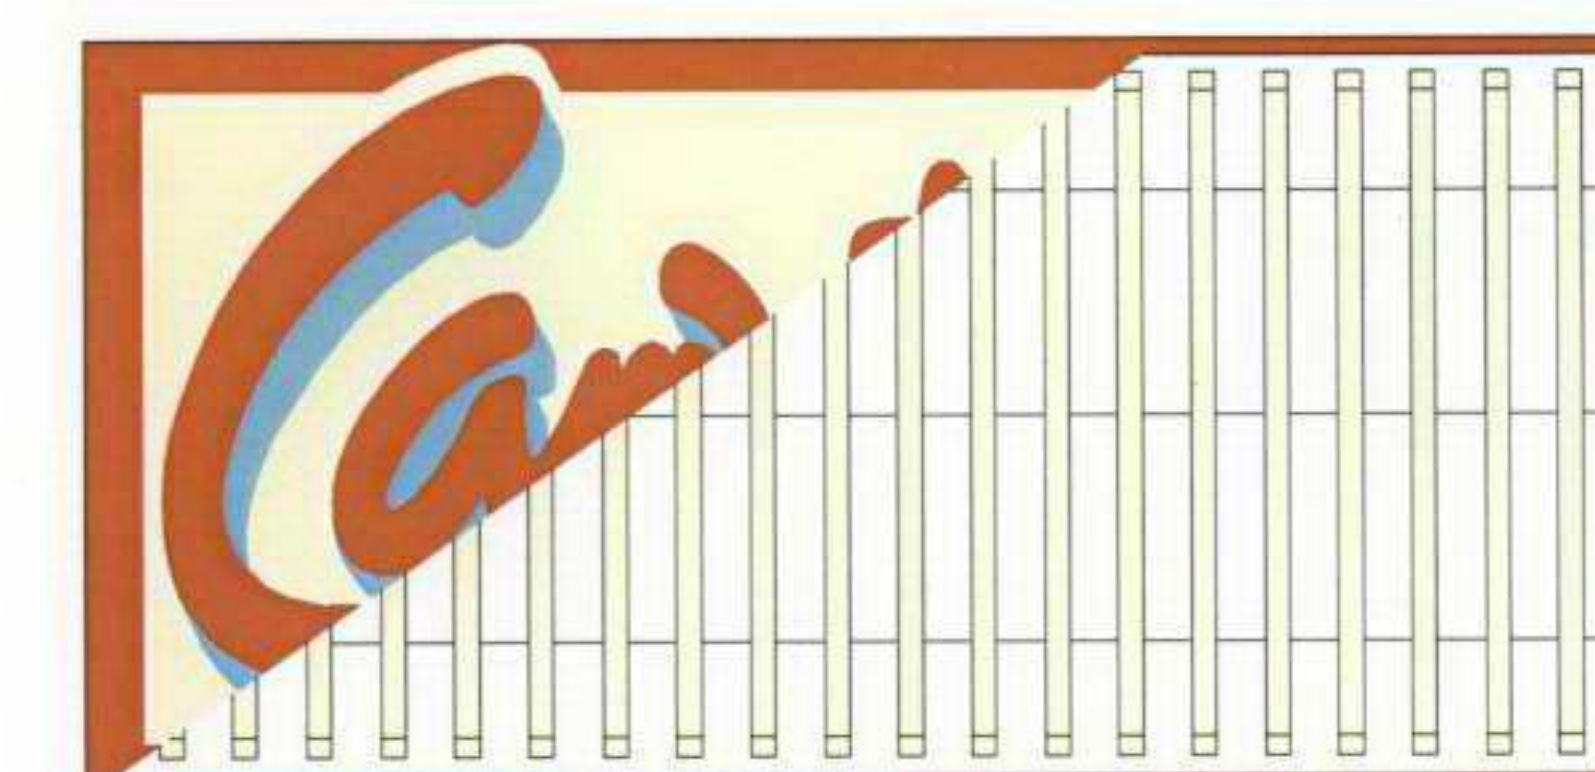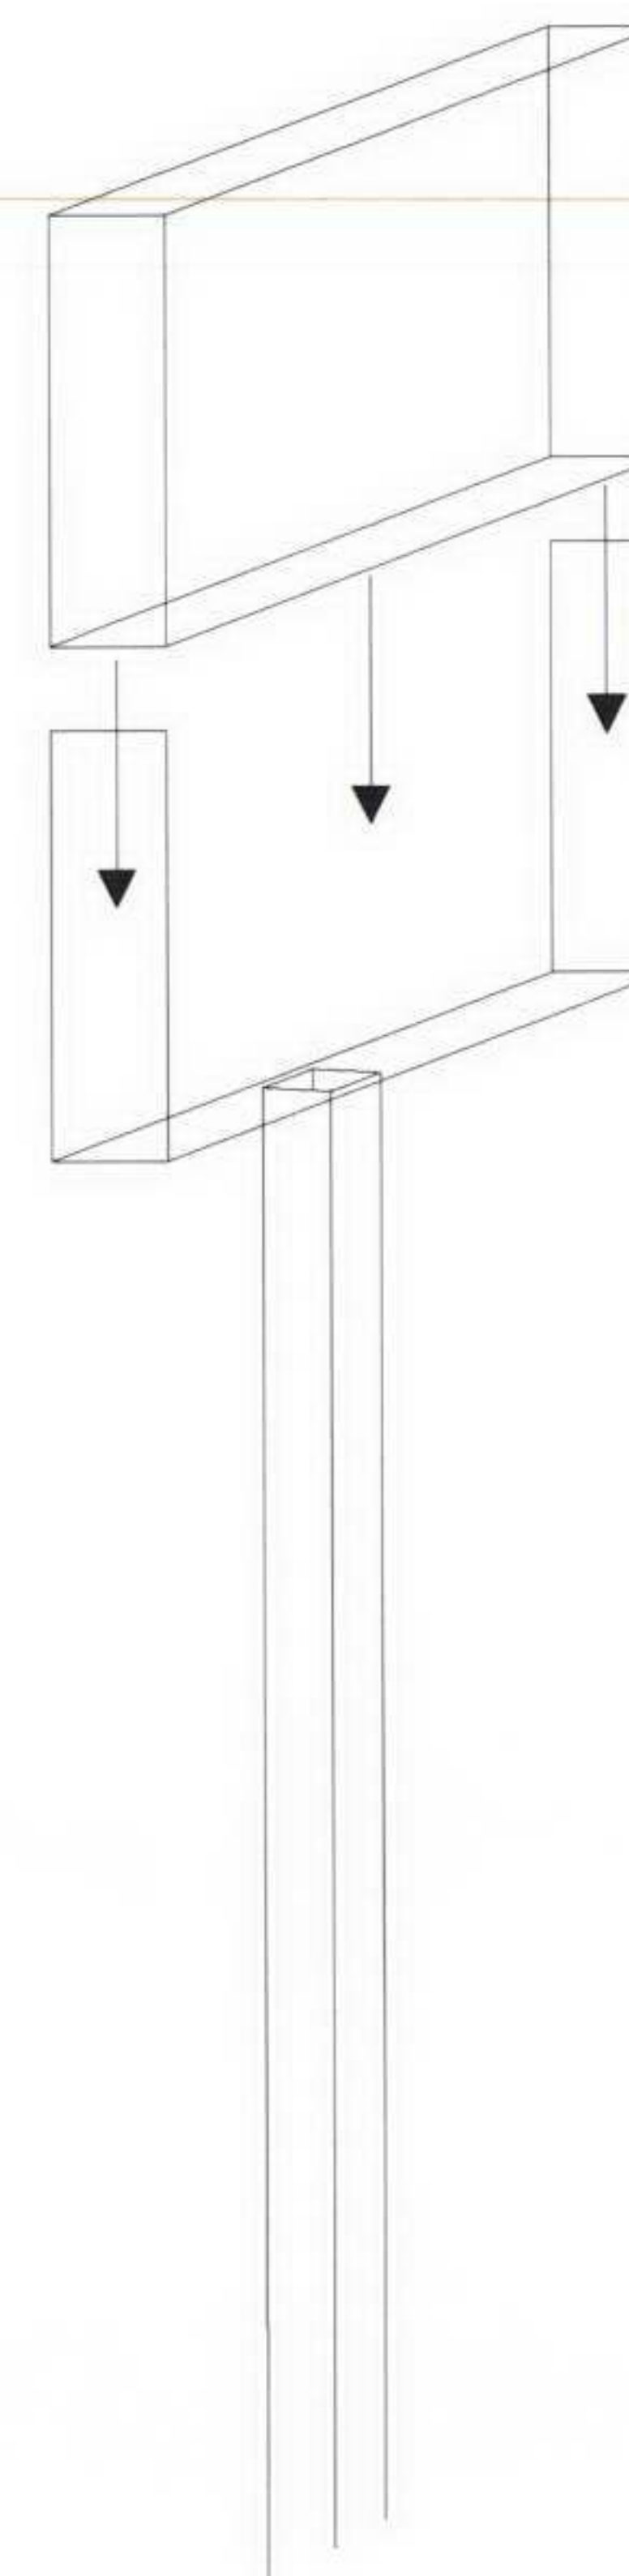

sign box internally illuminated
via 3ft fluorescent tubes spanning center
of dualcase box as to illuminate both sides

RECEIVED
14 MAR 2007

Drawing Approval C.J.G. APPROVED / 8 FEB 2007

Client	CARPET RIGHT	Drg. No.	CARP0417C (PLANNING)
Address	CAMDEN	Date	REV.2 / 12 march 2007 / J.K.
		Scale	1:25
Project	SIGNAGE SCHEME	Drawn by	J.K.

GREENS
the signmakers

Brighton Street, Kingston upon Hull,
East Yorkshire HU3 4UW
Tel: 01482 327371 Fax: 01482 228050 ISDN: 01482 620195
Email: info@greens-signmakers.co.uk



1 No. flat aluminium panel 15565x1350mm.



1 No. flat aluminium panel 4000x1350mm.



1 No. vinyl sticker
applied to window transom.

Drawing Approval



1 No. flat aluminium panel 13440x1350mm.

RECEIVED
- 9 FEB 2007

Client	CARPET RIGHT	Drg. No.	CARP0417
Address	CAMDEN	Date	26 JAN 2007
		Scale	1:100
Project	SIGNAGE SCHEME	Drawn by	R.H.

GREENS
'the signmakers'

Brighton Street, Kingston upon Hull,
East Yorkshire HU3 4UW
Tel: 01482 327371 Fax: 01482 228050 ISDN: 01482 620195
Email: info@greens-signmakers.co.uk.

1. No. flat aluminium
panel 11800x1350mm



RECEIVED
- 9 FEB 2007

GREENS
'the signmakers'
Brighton Street, Kingston upon Hull,
East Yorkshire HU3 4UW
Tel: 01482 327371 Fax: 01482 228050
ISDN: 01482 620195
Email: info@greens-signmakers.co.uk

Client	CARPET RIGHT	Drg. No.	CARP0417
Address	CAMDEN	Date	26 JAN 2007
		Scale	1:100
Project	SIGNAGE SCHEME	Drawn by	R.H.

Drawing Approval