


PLAN VIEW


PLEASE REFER TO SECTION  
E-E DWG No. 18509-15 FOR  
FURTHER DETAILS.

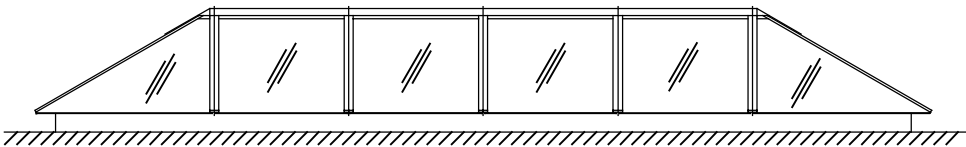

SIDE ELEVATION

GLAZING SPECIFICATION:  
OUTER SKIN: 6mm CLEAR TOUGHENED GLASS  
CAVITY: 12mm ARGON FILLED  
INNER SKIN: 6.4mm CLEAR LAMINATED GLASS  
WITH LOW-E COATING

DESIGN LOAD: 750 N/m<sup>2</sup>  
POLYESTER POWDER COATED ALUMINIUM

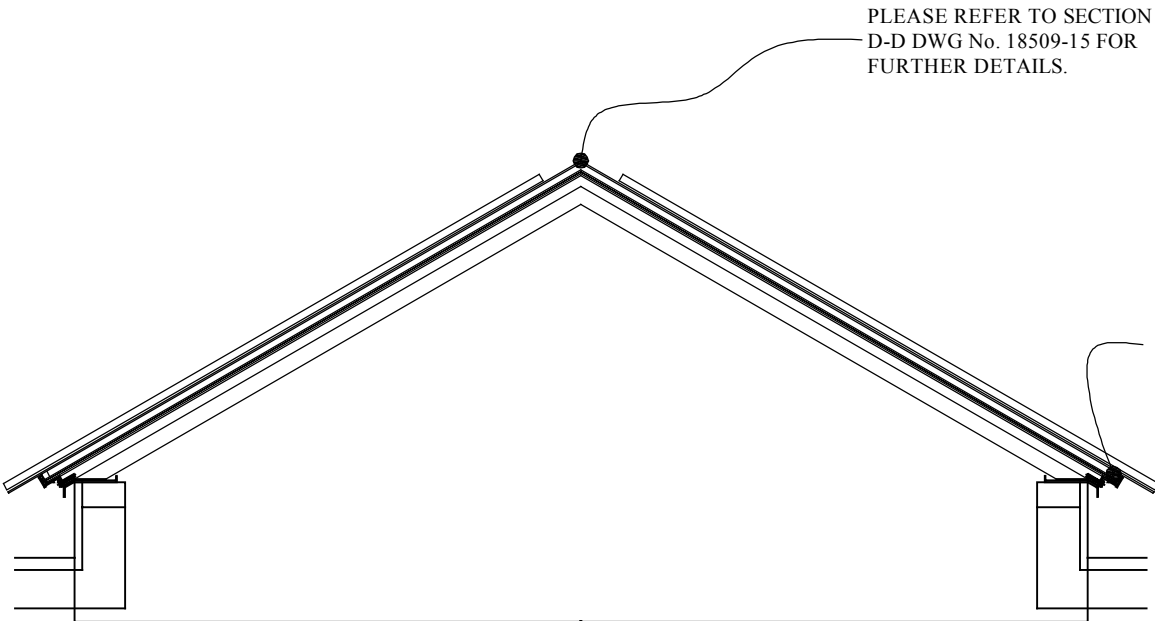

SECTION A-A

PLEASE REFER TO SECTION  
D-D DWG No. 18509-15 FOR  
FURTHER DETAILS.

PLEASE REFER TO SECTION  
B-B DWG No. 18509-15 FOR  
FURTHER DETAILS.

Notes:

DO NOT SCALE FROM DRAWING.  
ALL DIMENSIONS TO BE CONFIRMED ON SITE.

DRAWING TITLE		Roof light Sections As Proposed	
ADDRESS		114-118 Southampton Row London WC1	
PROJECTNAME		Planning Application	DATE Jan 2007
			SCALE 1:50 @ A3
CLIENT		PAT Pensions	DRAWING NO.  18509-14
		<div>FRESSON &amp; TEE</div> CHARTERED SURVEYORS 1 SANDWICH STREET LONDON WC1H 9PF Tel: (020) 7391 7100 Fax: (020) 7391 7121	