


MANIFESTATION
INSTALLED TO COMPLY
WITH BUILDING
REGUALTIONS PART N2


ELEVATION AS PROPOSED

FOR EXISTING ELEVATION OF ROLLER
SHUTTER PLEASE REFER TO DWG No. 18509-05

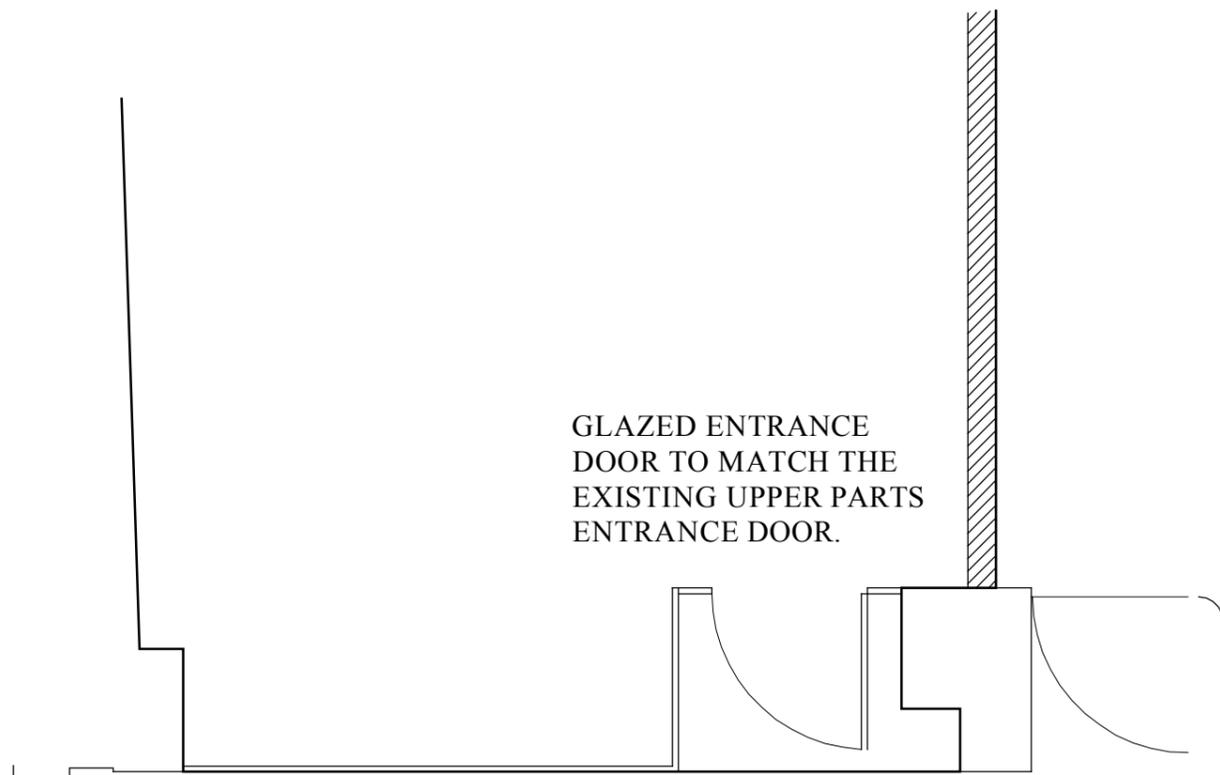

GLAZED ENTRANCE
DOOR TO MATCH THE
EXISTING UPPER PARTS
ENTRANCE DOOR.

PLAN AS PROPOSED

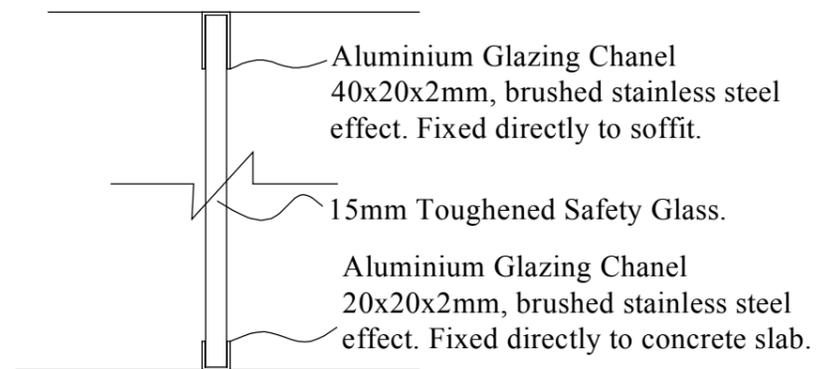

**SECTION THROUGH AS
PROPOSED SCALE: 1/5**

Notes:

DO NOT SCALE FROM DRAWING.

ALL DIMENSIONS TO BE CONFIRMED ON SITE.

DRAWING TITLE		Glazing System to Unit As Proposed	
ADDRESS		114-118 Southampton Row London WC1	
PROJECTNAME		Planning Application	DATE Jan 2007
			SCALE 1:50 @ A3
CLIENT		PAT Pensions	
		DRAWING NO. 18509-17	
 FRESSON & TEE CHARTERED SURVEYORS 1 SANDWICH STREET LONDON WC1H 9PF Tel: (020) 7391 7100 Fax: (020) 7391 7121			