


Location

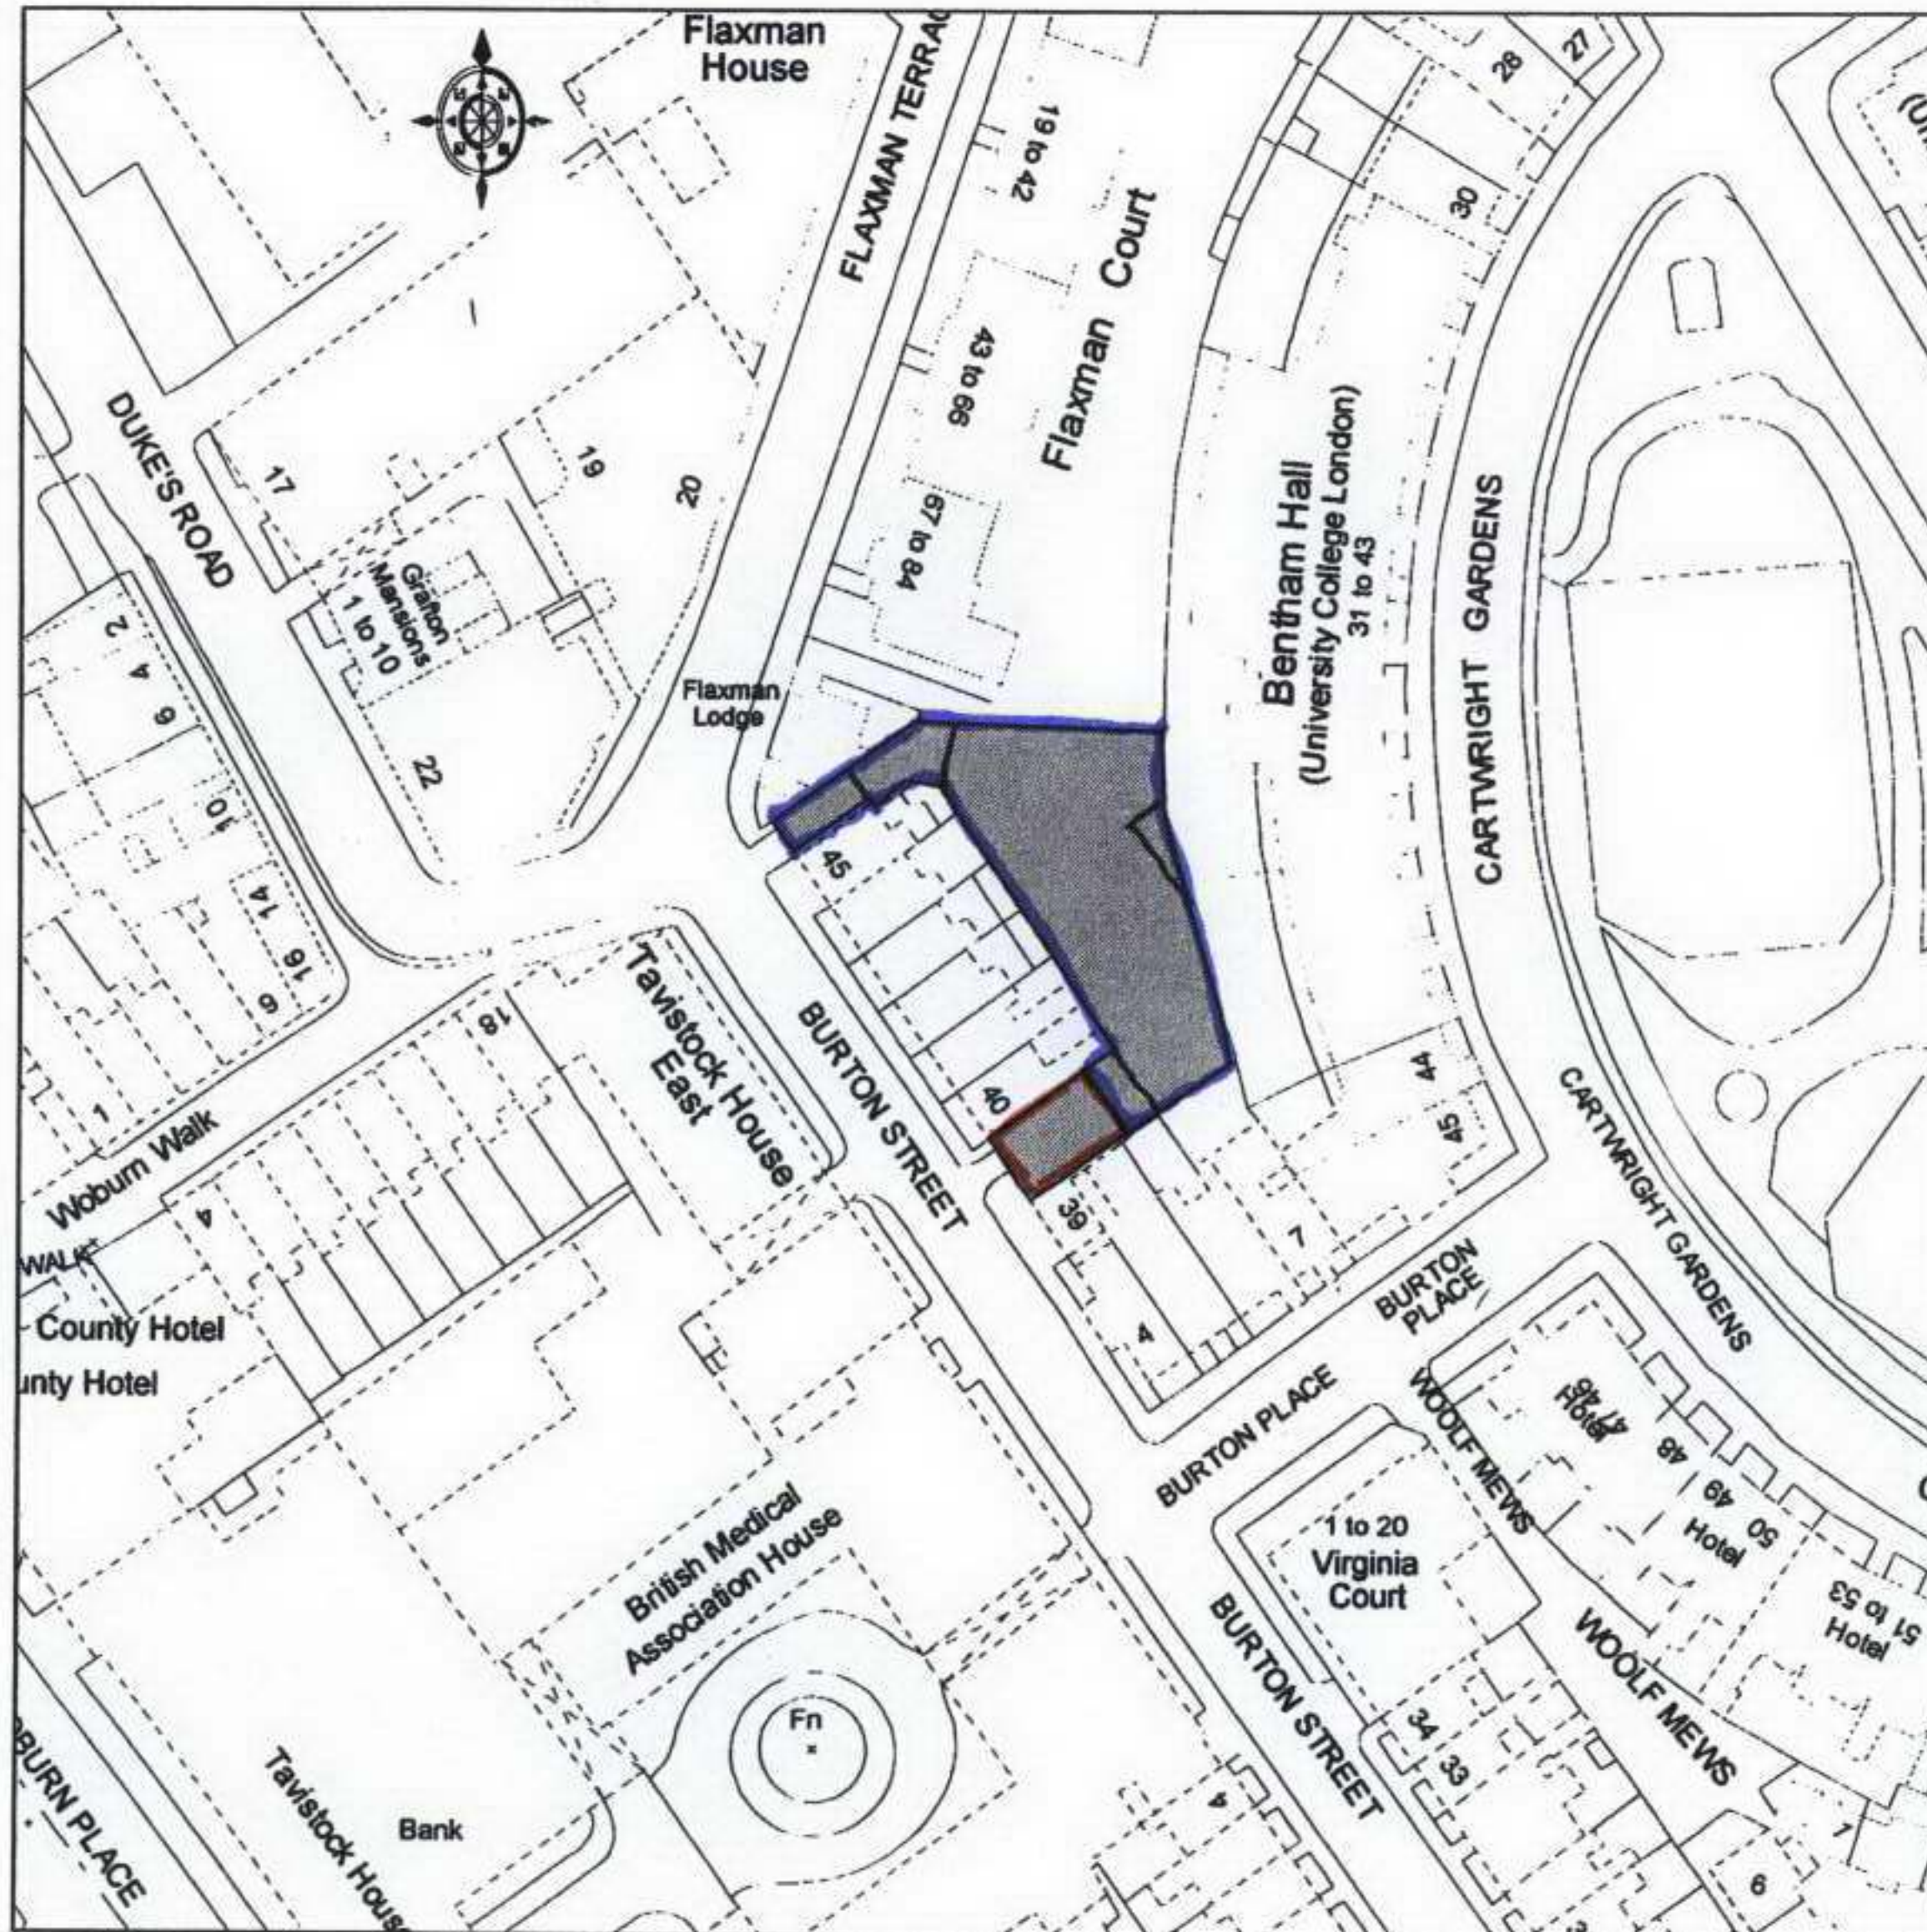

RECEIVED
12 MAR 2007

NOTES Do not scale. All dimensions to be verified on site by the contractor.
The contractor is to report any discrepancies to TIGER STRIPE immediately.

REVISION	DATE	DESCRIPTION

TIGER STRIPE

ARCHITECTS LIMITED

STUDIO 72 THE MARKET BUILDING 195 HIGH STREET BRENTFORD MIDDLESEX TW8 8LB
tel: 020 8758 1666 fax: 020 8758 2777 email: mail@tigerhill.co.uk

PROJECT

39c BURTON STREET

DRAWING

LOCATION PLAN

DRAWING SCALE

1:1250

PAPER FORMAT

A4

DATE

FEB 2007

DRAWING NUMBER

0607 (P) 00

REVISION