


NOTES TO REFERENCE NUMBERING
LAYOUT
1 GENERAL LAYOUT HAS BEEN AMENDED – INCLUDING ROTATION OF STAIRS

GYM/STUDY
2 PROPOSED NEW HIGH LEVEL WINDOW GLAZING, SLIDING OPENING – TO INCLUDE EXTERNAL LIGHT WELL
(NOTE NATURAL LIGHT SOURCE & VENTILATION ONLY, NOT MEANS OF ESCAPE)

EXTERNAL
3 RAIN WATER CHANNEL IN LIGHT WELL

BALUSTRADE AROUND LIGHT WELL. BOX SECTION STEEL POSTS WITH GLASS INFILL PANELS, AND POLISHED STAINLESS STEEL HANDRAILS, OVERALL HEIGHT 1100mm.

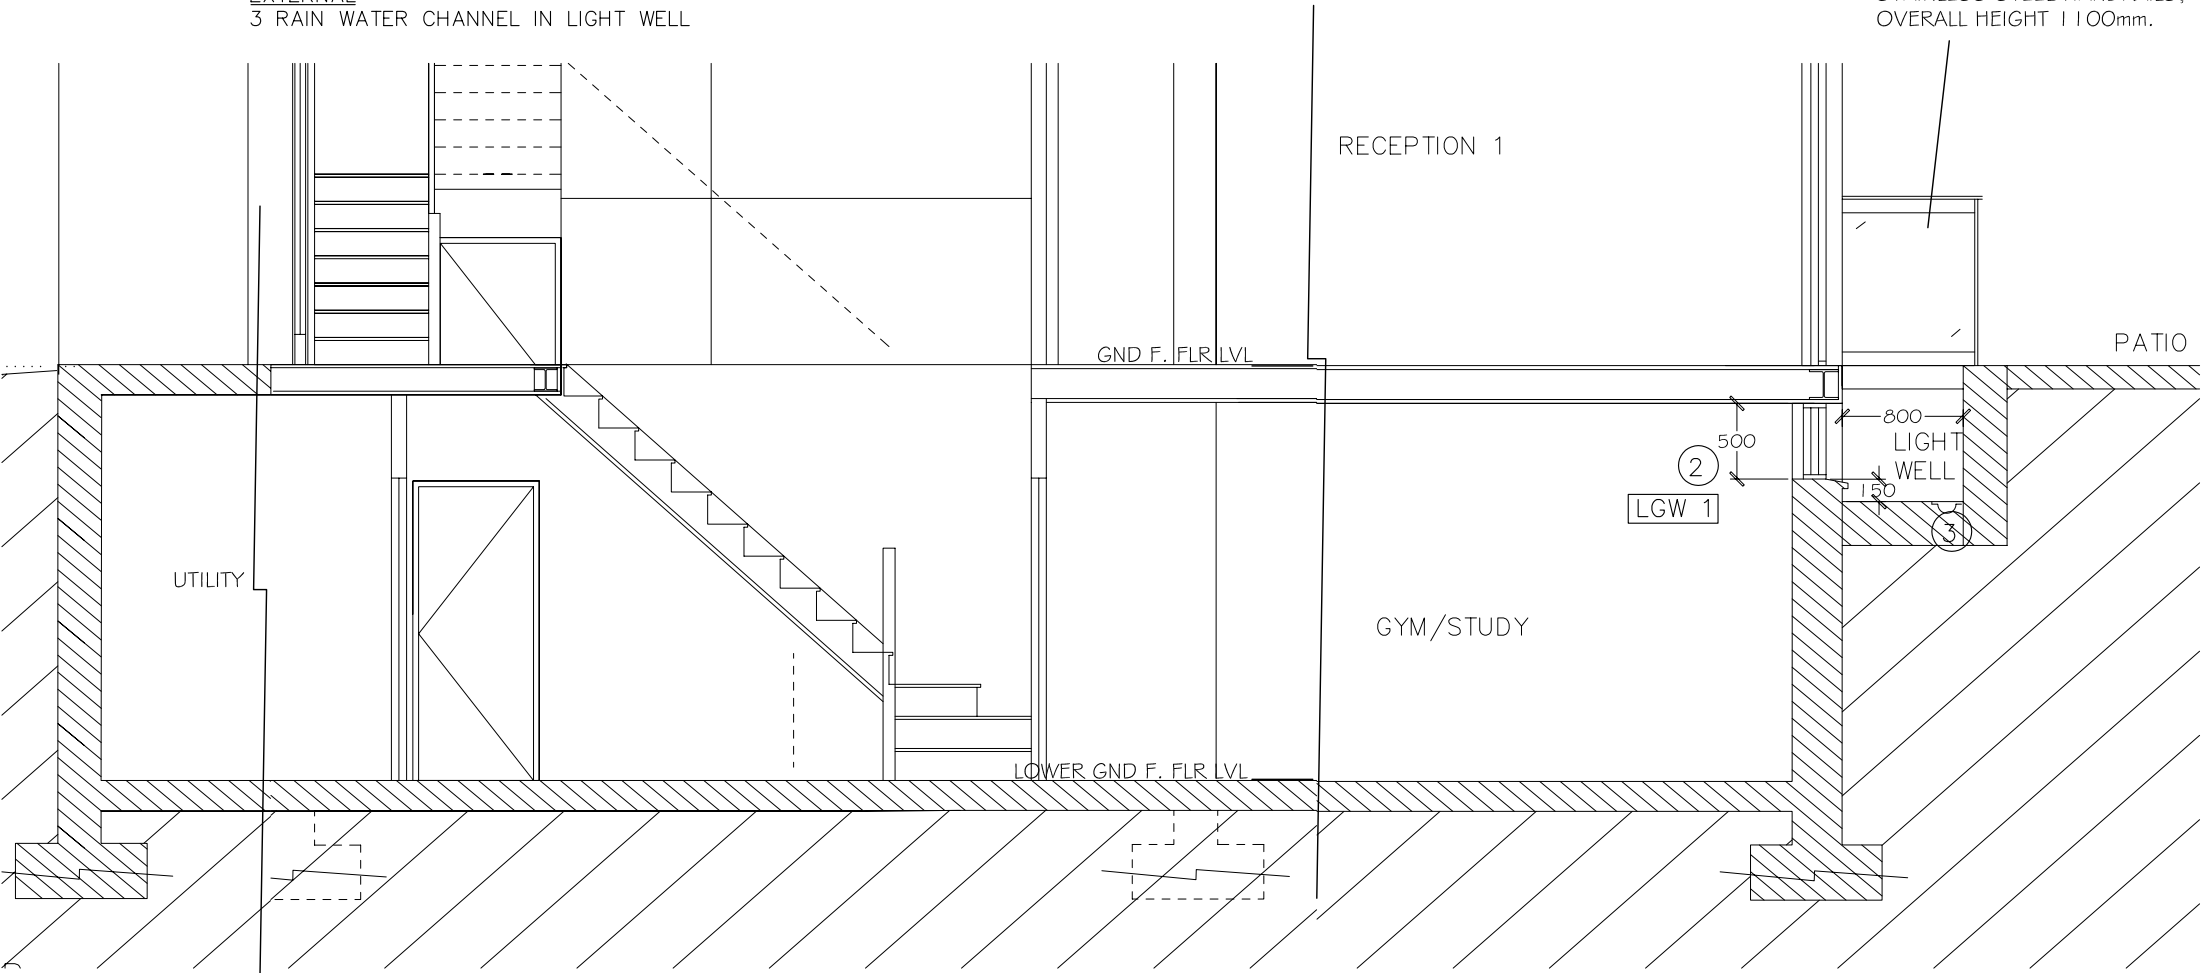

SECTION THROUGH PROPOSED LOWER GROUND FLOOR

TITLE
PROPOSED Lower Gnd Flr AMENDMENTS

ADDRESS
17 KEATS GROVE
London NW3 2RS

CLIENT
c/o Eli N

SCALE
1:50

DRAWING No.
KG 102-LG AP1

DATE
March '07

REV.
A