


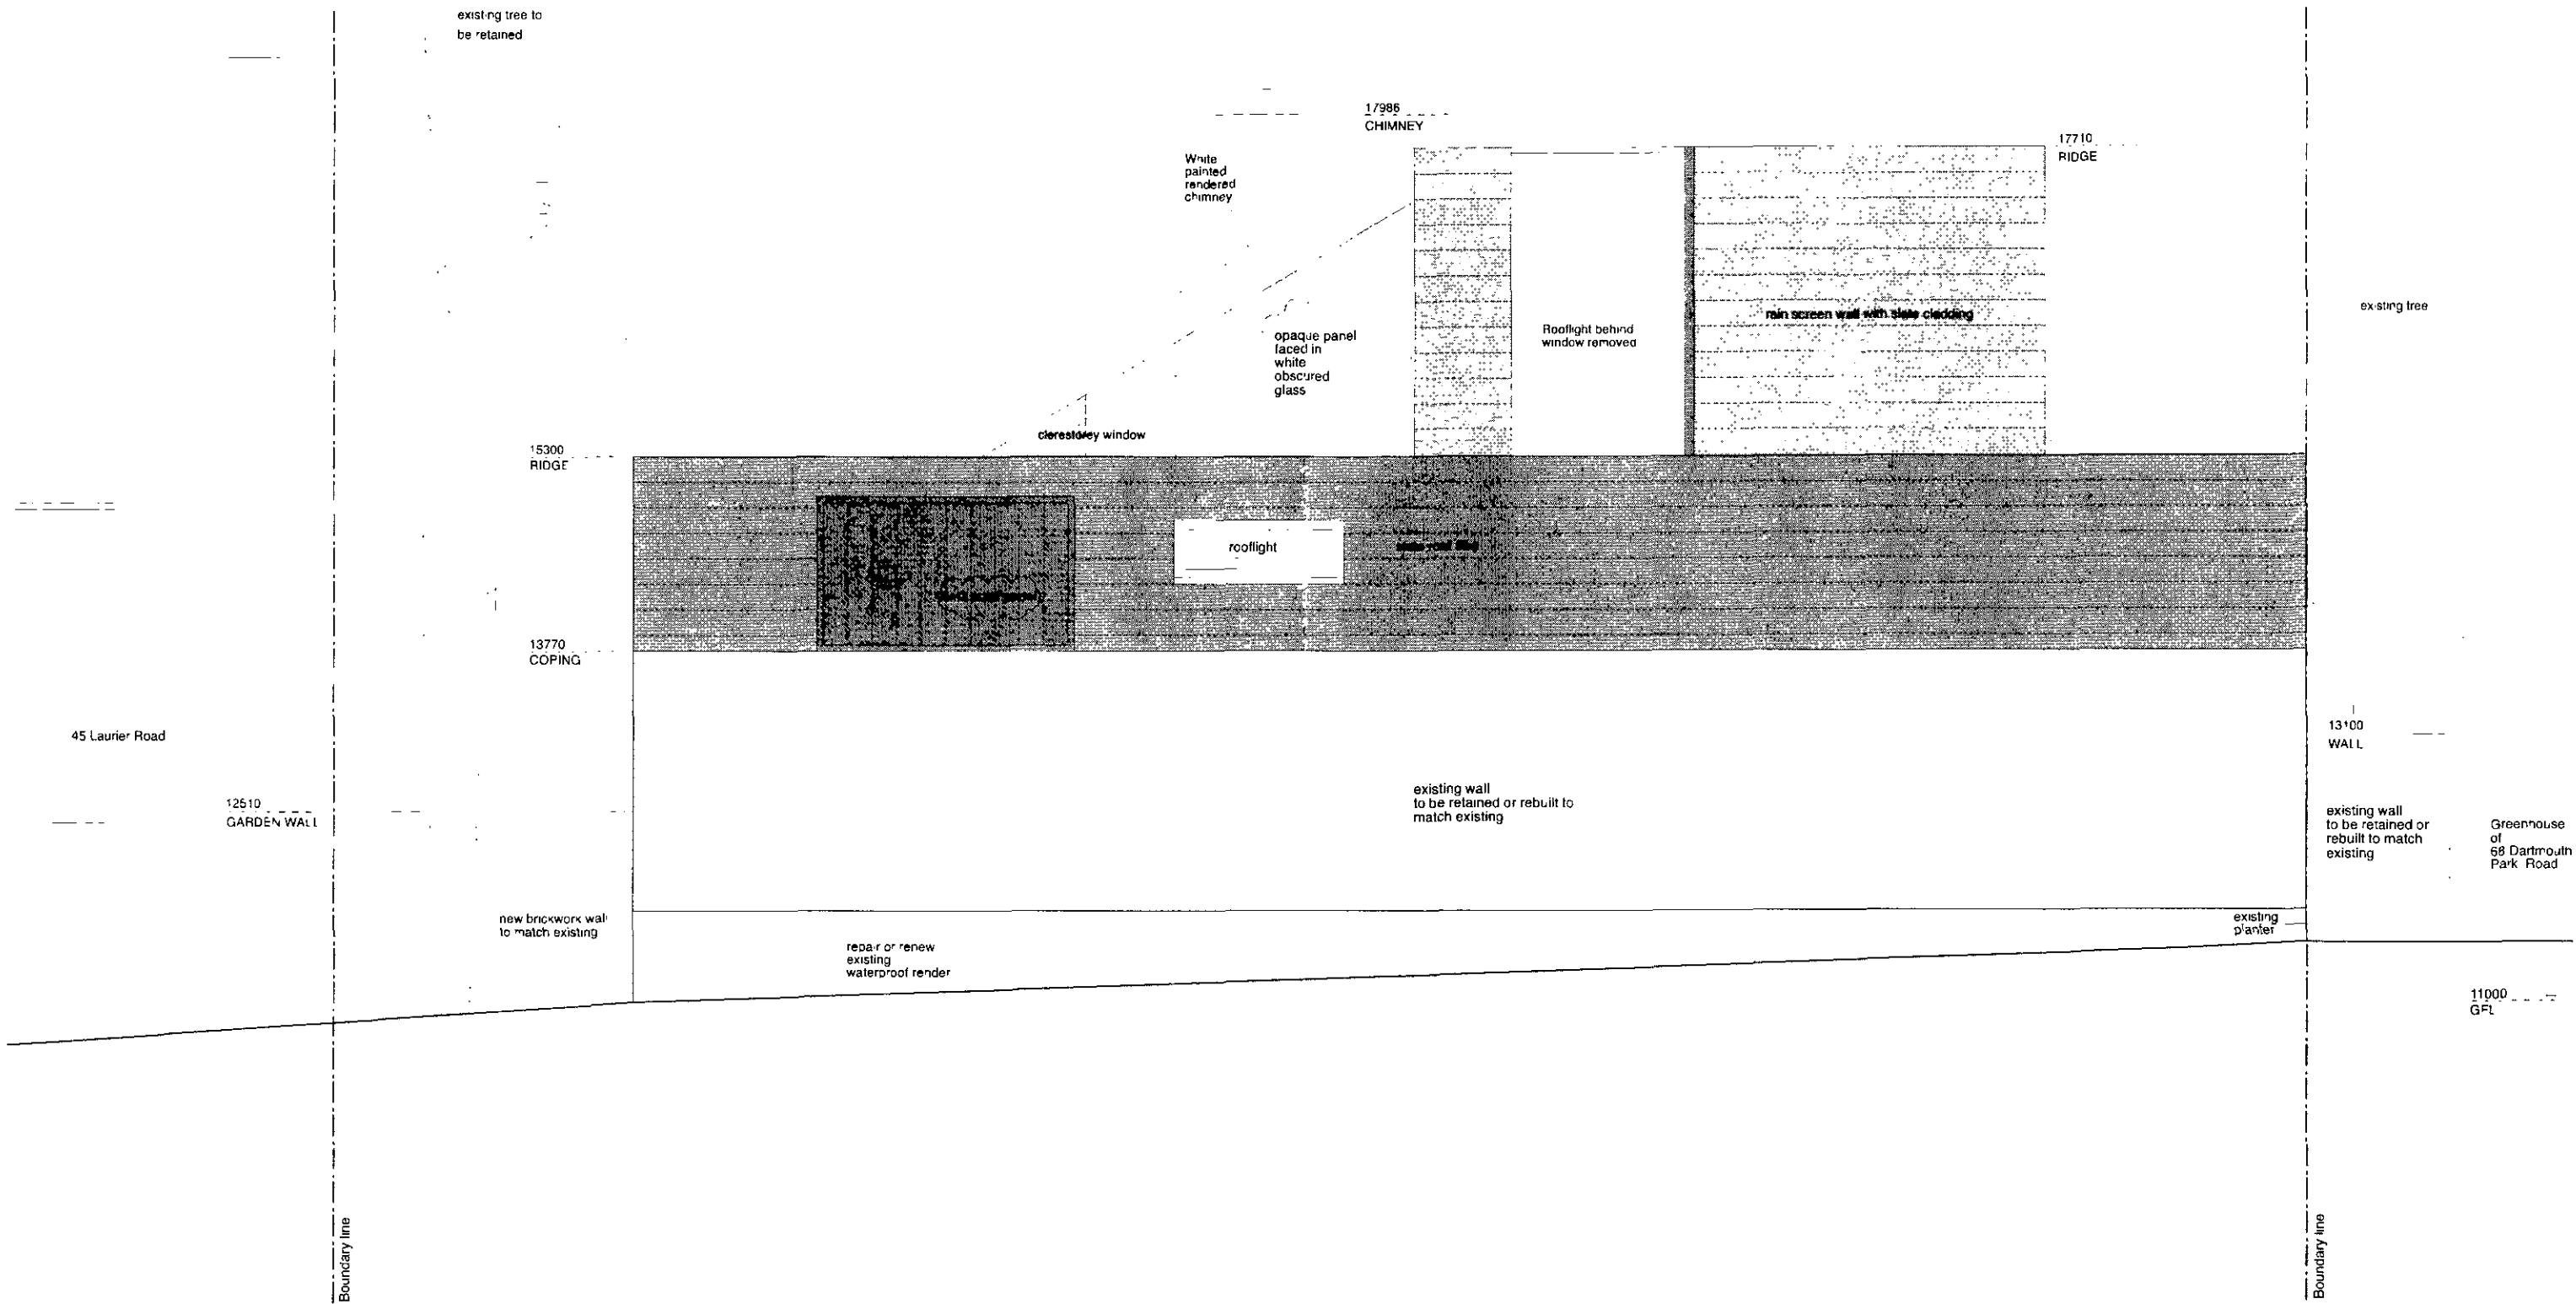

South East Elevation

RECEIVED
13 MAR 2007

Key	Revision		JOB: CLIENT	47 LAURIER ROAD, DARTMOUTH PARK SAM AND ANDREW GRIEVE	39-51 Highgate Road London, N15 1RS UK
	A 14.11.05: Issued to client for information B 17.11.05: Issued to QS and Planning consultant for information C 08.12.05: Issued for planning D 21.12.06: Minor amendments shown - issued to planners for information E 09.03.07: Issued for planning	• Dimensioned drawings only. Do not scale - use figured dimensions only • All drawings are to be read in conjunction with the Architect's specification. • All dimensions to be checked on site prior to commencement of any works and/or preparation of any shop drawings. • All co-ordinates, levels, dimensions and discrepancies are to be reported to the architect immediately.	SCALE DATE	1:50 @ A3 14.11.05	T: +44 (0) 20 7485 9170 F: +44 (0) 20 7485 9171
			DRAWING REFERENCE REVISION	PROPOSED ELEVATION FF 0309_P_009 E	E: info@nallmclaughlin.com W: www.nallmclaughlin.com