


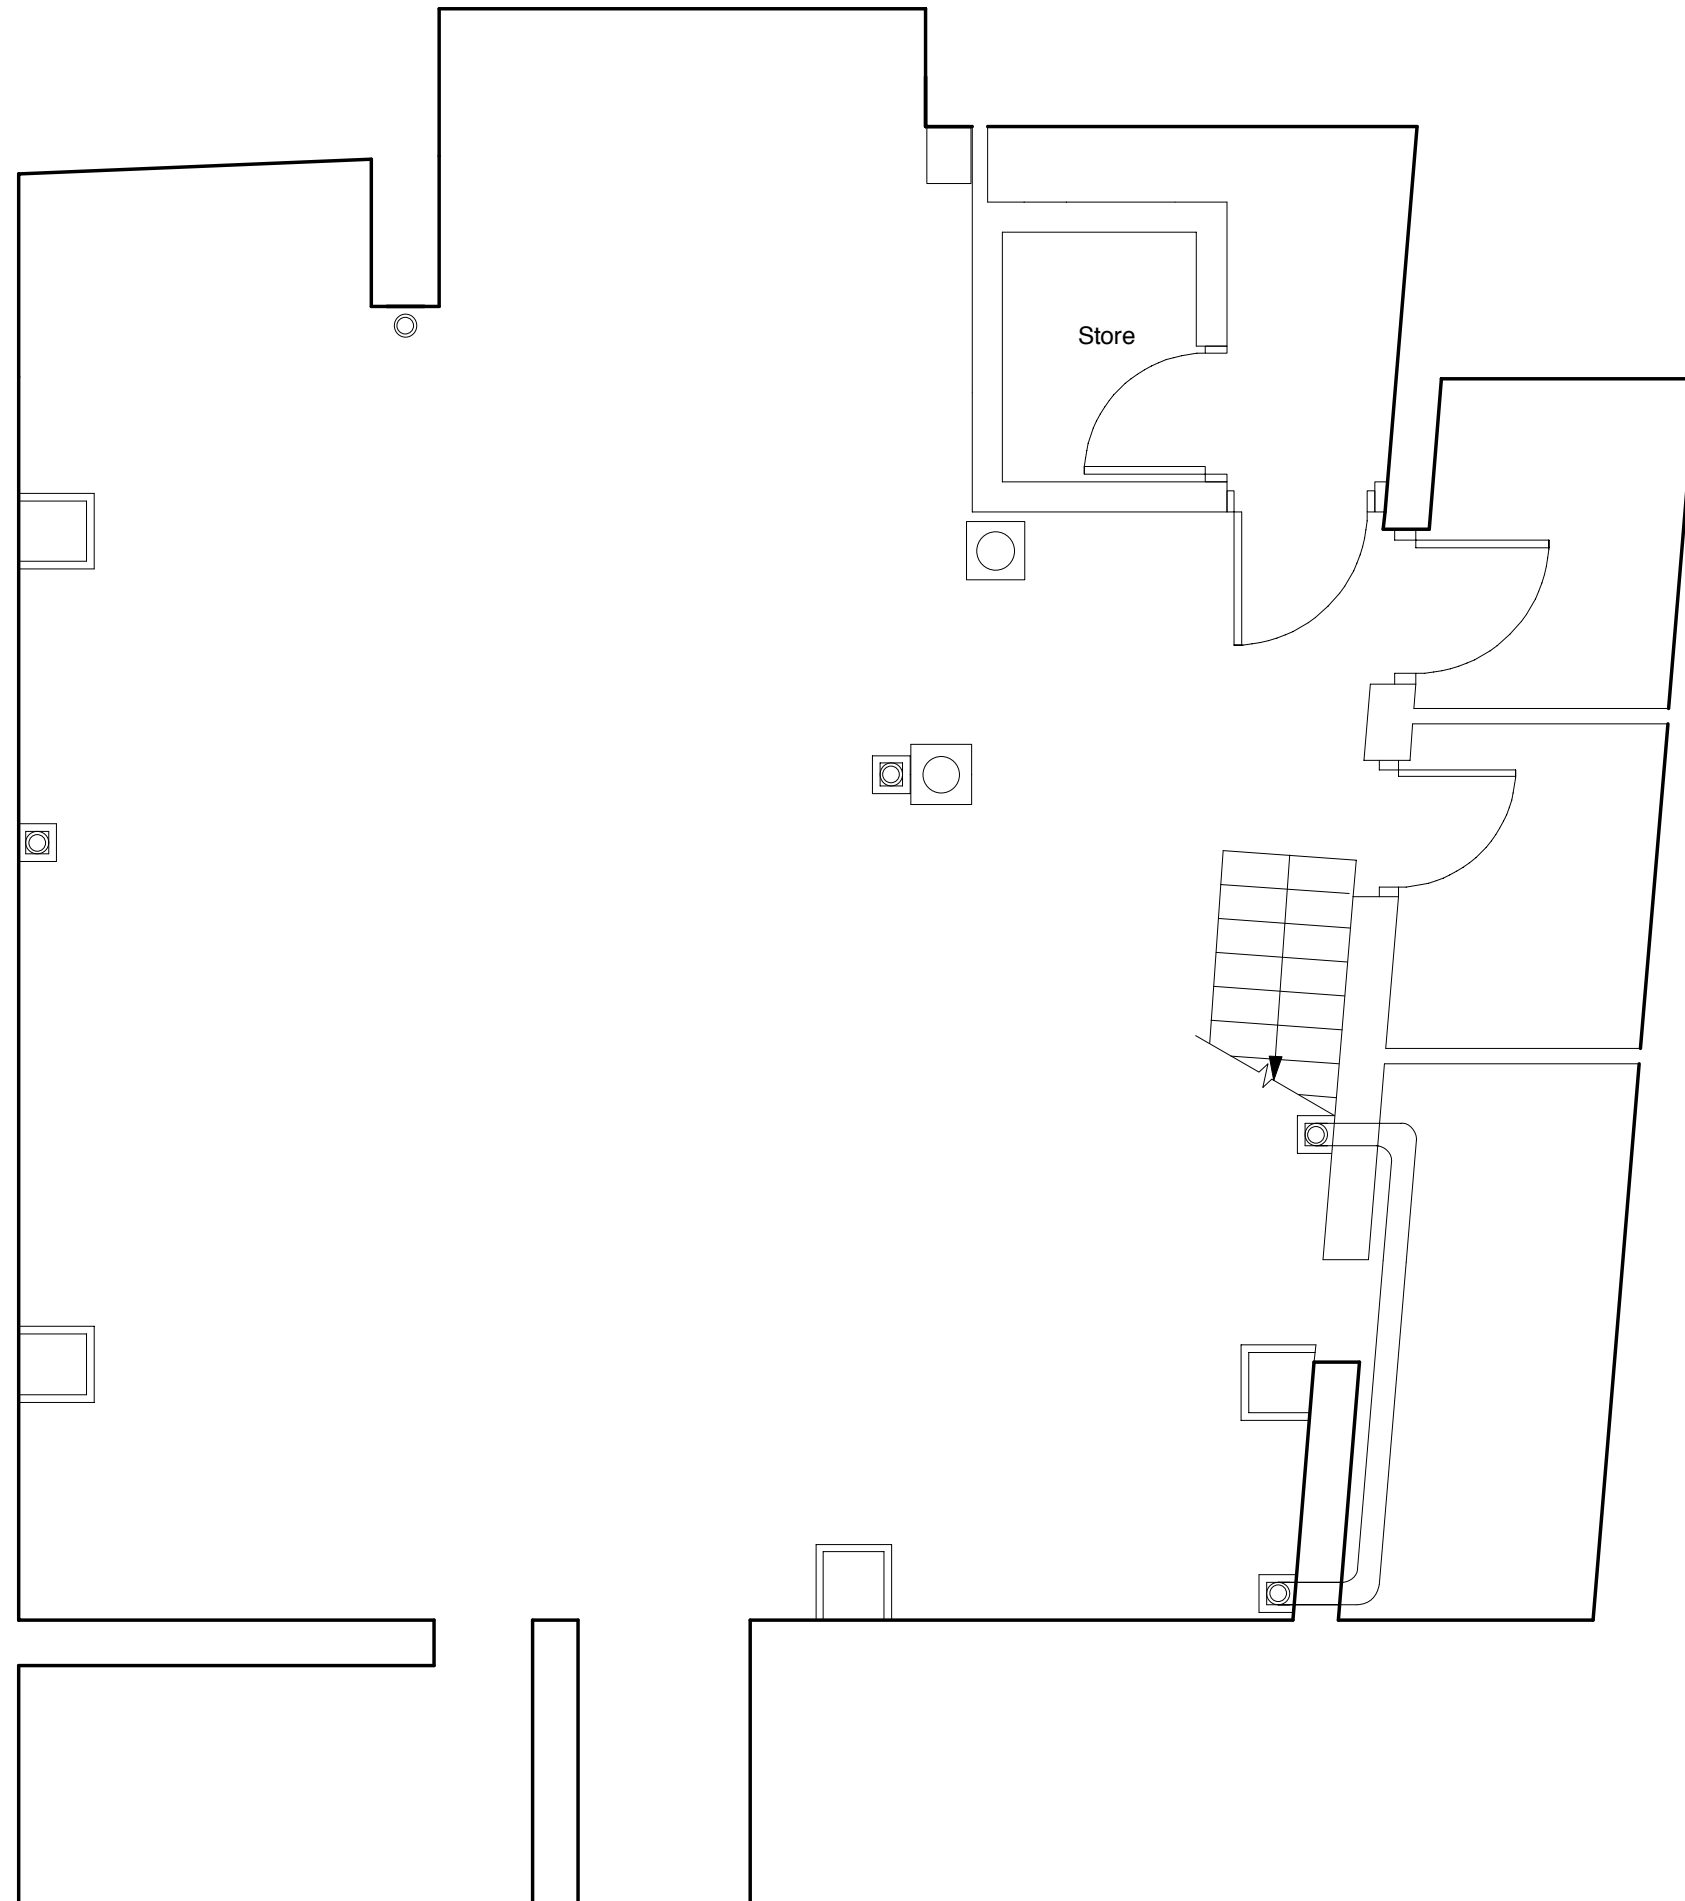

General notes:


1. Do not scale drawings. Dimensions govern.
2. All dimensions are in millimeters unless noted otherwise.
3. All dimensions shall be verified on site before proceeding with the work.
4. Buschow Henley shall be notified in writing of any discrepancies.

Specific notes:

AREAS

Commercial Basement

82 m2 Excluding Vaults

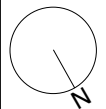[illegible][illegible]

Architects

buschow henley

BUSCHOW HALE BROWN HENLEY RORISON

21 Perseverance Works 38 Kingsland Road London E2 8DD
Tel: 020 7033 9700 E-mail: studio@buschowhenley.co.uk

Title
Basement Commercial Unit Proposed Plan


© Buschow Henley Ltd. www.buschowhenley.co.uk

Client	Asherview Ltd
--------	---------------

Project
113 Bayham Street

Date	Originator	Scale@A3	Scale@A1
30.01.07	DOS	1:50	

Status PL Planning	Dwg. no. 0607_PL_0009	Rev. A
--------------------------	--------------------------	-----------

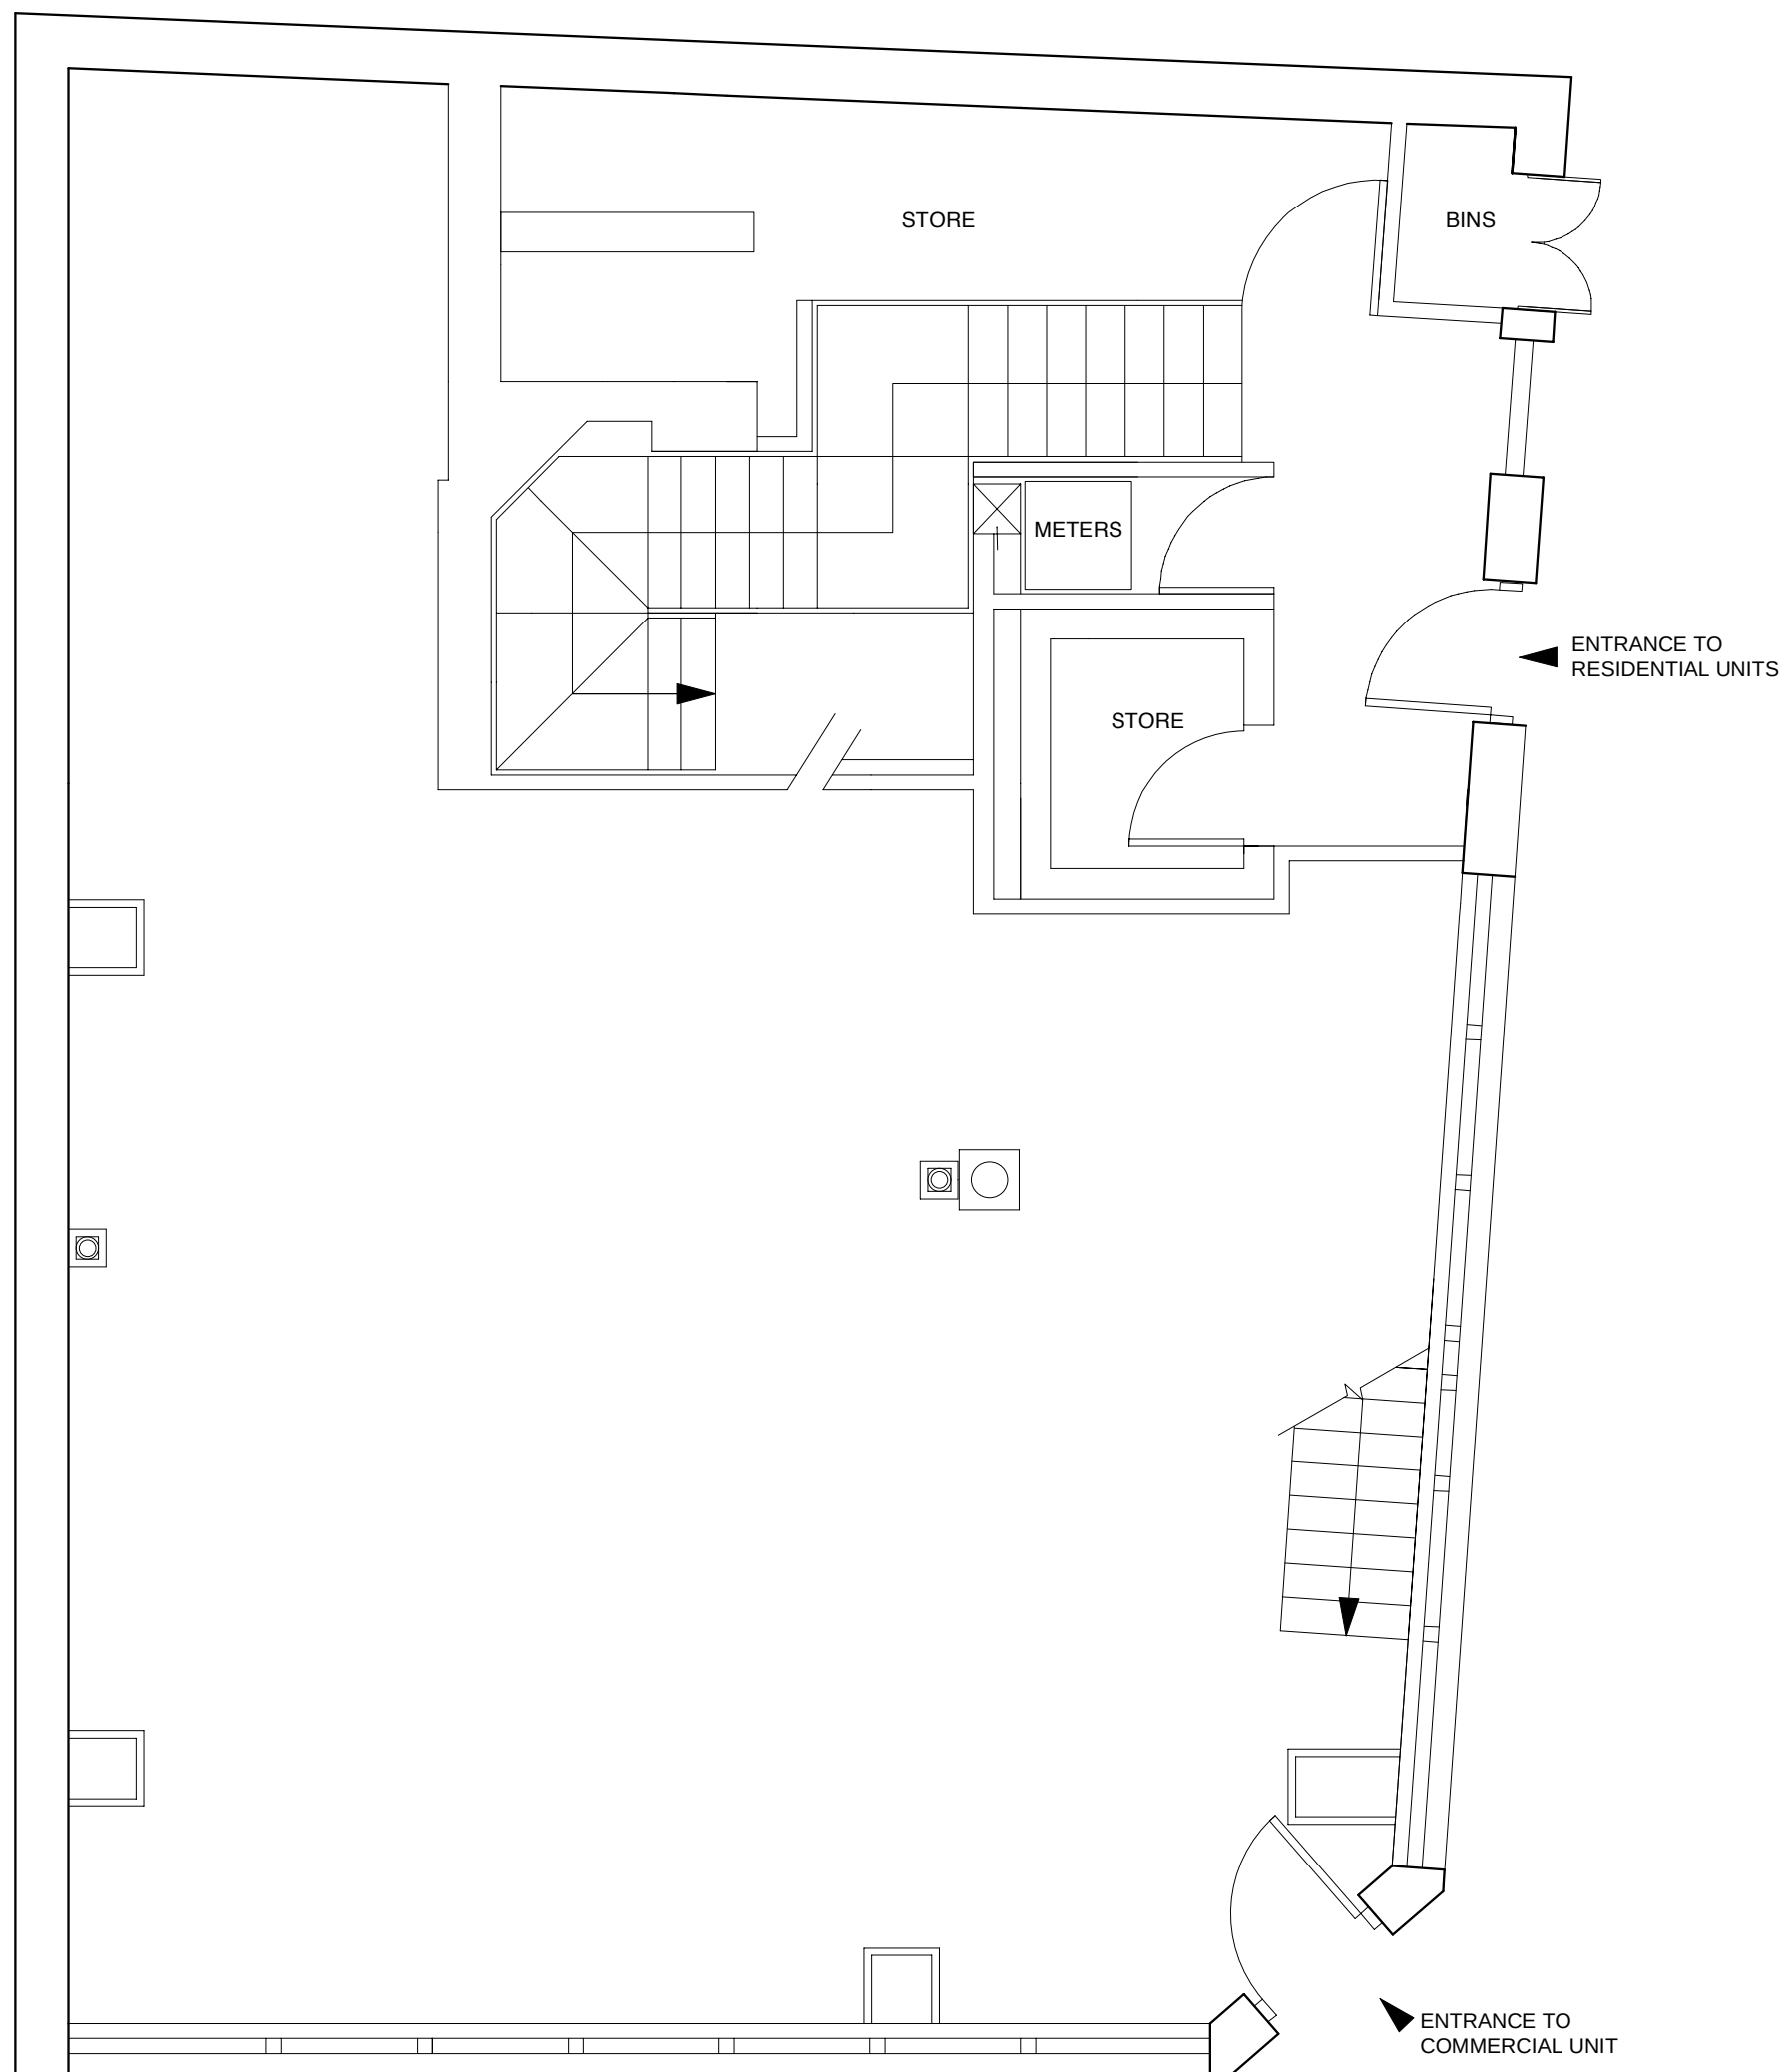

General notes:


1. Do not scale drawings. Dimensions govern.
2. All dimensions are in millimeters unless noted otherwise.
3. All dimensions shall be verified on site before proceeding with the work.
4. Buschow Henley shall be notified in writing of any discrepancies.

Specific notes:

AREAS

Ground Floor Commercial 82.5 m2

Store and Meters 17.4 m2

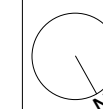

A	30.01.07	General Comments	
Row	Date	Issue Details	

Rev	Date	Issue Details
-----	------	---------------

Architects

buschow henley

BUSCHOWHALEBROWNHENLEYRORRISON
21 Perserverance Works 38 Kingsland Road London E2 8DD
Tel: 020 7033 9700 E-mail: studio@buschowhenley.co.uk

	Title
--	-------

Ground Floor Commercial Unit
Proposed Plan

© Buschow Henley Ltd. www.buschowhenley.co.uk


Client	Asherview Ltd
--------	---------------

Project	113 Bayham Street
---------	-------------------

Date	Originator	Scale@A3	Scale@A1
30.01.07	DOS	1:50	

Status PL Planning	Dwg. no. 0607_PL_0010	Rev. A
--------------------------	--------------------------	-----------

Architects			
buschow henley BUSCHOWHALEBROWNHENLEYHORRISON			
21 Perserverance Works 38 Kingsland Road London E2 8DD Tel: 020 7033 9700 E-mail: studio@buschowhenley.co.uk			
Title First Floor Proposed Plan			
© Buschow Henley Ltd.		www.buschowhenley.co.uk	
Client Asherview Ltd			
Project 113 Bayham Street			
Date	Originator	Scale@A3	Scale@A1
30.01.07	DOS	1:50	
Status	Dwg. no.	Rev.	
PL Planning	0607_PL_0011	-	

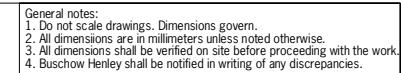

Specific notes:

AREAS

Unit 5 Studio Area 21.3 m2

Unit 6 Two Bed Area 47.8 m2



A	30.01.07	Flats Combined	
Rev	Date	Issue Details	

Rev	Date	Issue Details
-----	------	---------------

Architects

buschow henley

BUSCHOW HALE BROWN HENLEY RORRISON

21 Perserverance Works 38 Kingsland Road London E2 8DD
Tel: 020 7033 9700 E-mail: studio@buschowhenley.co.uk

Title

Proposed 3rd Floor Plan

© Buschow Henley Ltd.

www.buschowhenley.co.uk

Client


Asherview Ltd

Project

113 Bayham Street

Date	Originator	Scale@A3	Scale@A1
30.01.07	DOS	1:50	

Status PL Planning	Dwg. no. 0607_PL_0013	Rev. A
--------------------------	--------------------------	-----------

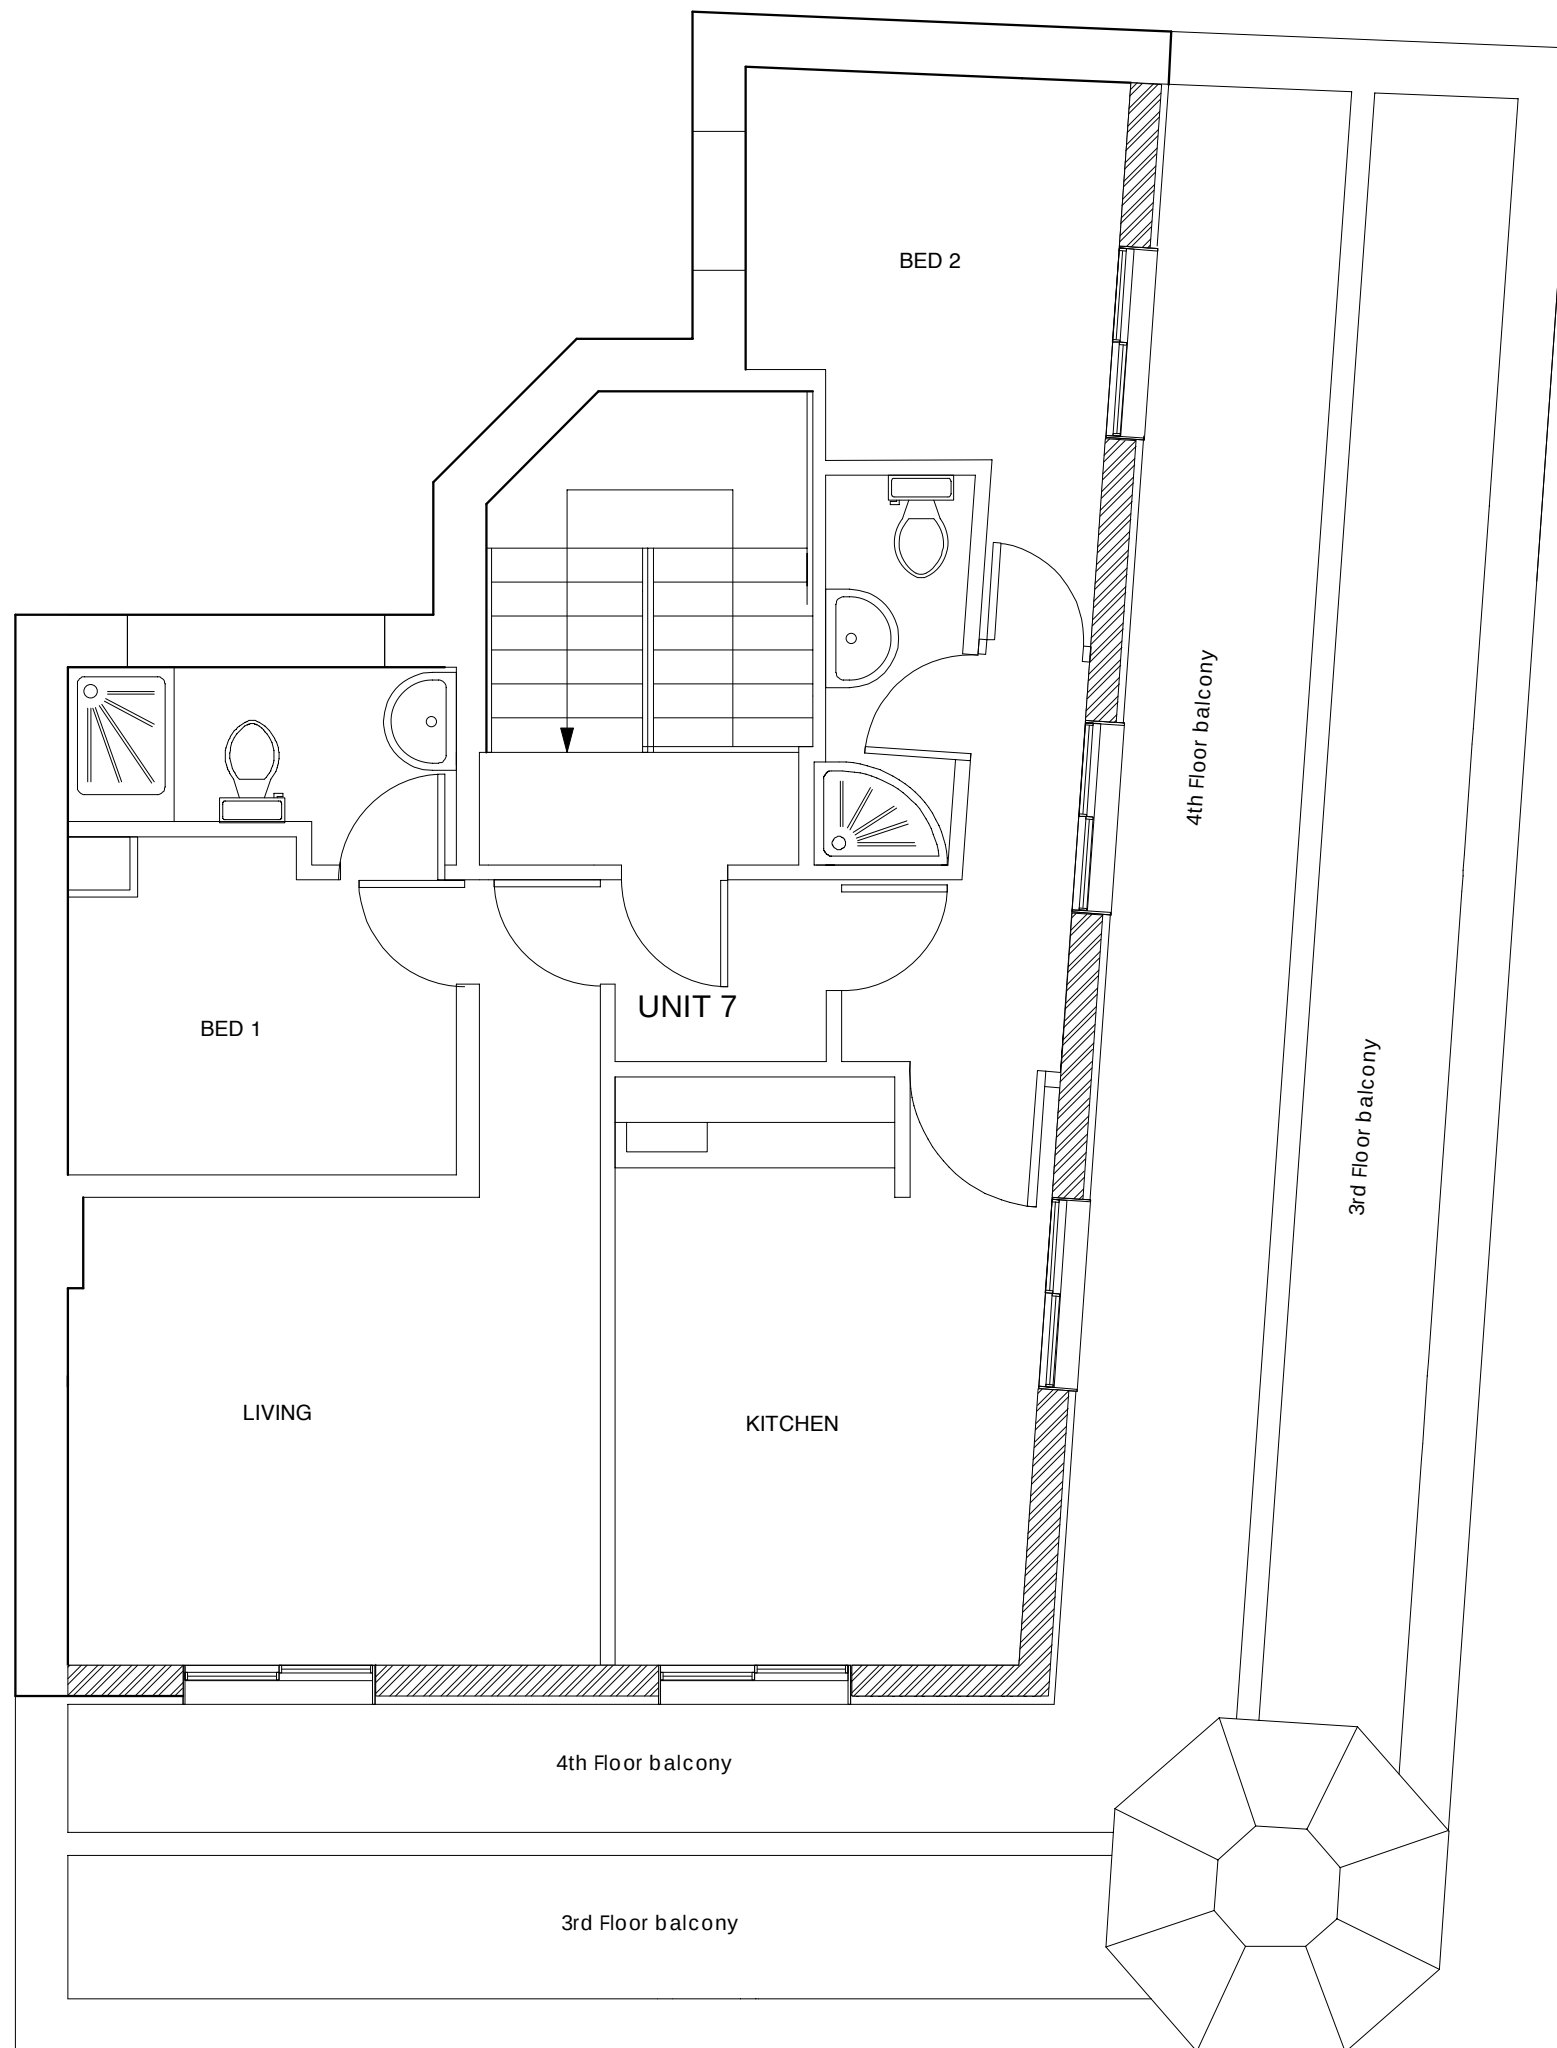

General notes:
1. Do not scale drawings. Dimensions govern.
2. All dimensions are in millimeters unless noted otherwise.
3. All dimensions shall be verified on site before proceeding with the work.
4. Buschow Henley shall be notified in writing of any discrepancies.

Specific notes:

AREAS

Unit 7 Studio	Area 38.3 m2
---------------	--------------

[illegible]

Architects

buschow henley

BUSCHOW HALE BROWN HENLEY RORRISON

21 Perserverance Works 38 Kingsland Road London E2 8DD
Tel: 020 7033 9700 E-mail: studio@buschowhenley.co.uk

Title	Proposed 4th Floor Plan
-------	-------------------------

© Buschow Henley Ltd. www.buschowhenley.co.uk

Client	Asherview Ltd
--------	---------------

Project	113 Bayham Street
---------	-------------------

Date	Originator	Scale@A3	Scale@A1
30.01.07	DOS	1:50	

Status PL Planning	Dwg. no. 0607_PL_0014	Rev. A
--------------------------	--------------------------	-----------

Specific notes:

This is a detailed architectural elevation drawing of a three-story building facade. The drawing is a line drawing with some shading and includes a small number '113' on the right side. The building features a central section with a large arched window on the ground floor, flanked by columns. The second and third floors have multiple windows, some with shutters. A small balcony or porch is visible on the right side. The drawing is a line drawing with some shading and includes a small number '113' on the right side.

[illegible]

Rev.	Date	Issue Details	
------	------	---------------	--

Title	Bayham Street Elevation
-------	-------------------------

Client	Asherview Ltd
--------	---------------

Date	Originator	Scale@A3	Scale@A1
30.01.07	NR	1:100	

Status PL Planning	Dwg. no. 0607_PL_0015	Rev. A
--------------------------	--------------------------	-----------

2. All dimensions are in millimeters unless noted otherwise.
3. All dimensions shall be verified on site before proceeding with the work.
4. Buschow Henley shall be notified in writing of any discrepancies.

Specific notes:

[illegible]

Architects

buschow henley

BUSCHOW HALE BROWN HENLEY RORRISON

21 Perserance Works 38 Kingsland Road London E2 8DD
Tel: 020 7033 9700 E-mail: studio@buschowhenley.co.uk

Title

Greenland Street Elevation

© Buschow Henley Ltd.

www.buschowhenley.co.uk

Client	
--------	--

Asherview Ltd

	Project

113 Bayham Street

Date
30.01.07

7	Originator	Scale@A3
	NR	1:100

0	Scale@A1
---	----------

Status	PL
	Planning

Dwg. no.	0607_PL_0016
----------	--------------

Rev. *A*