
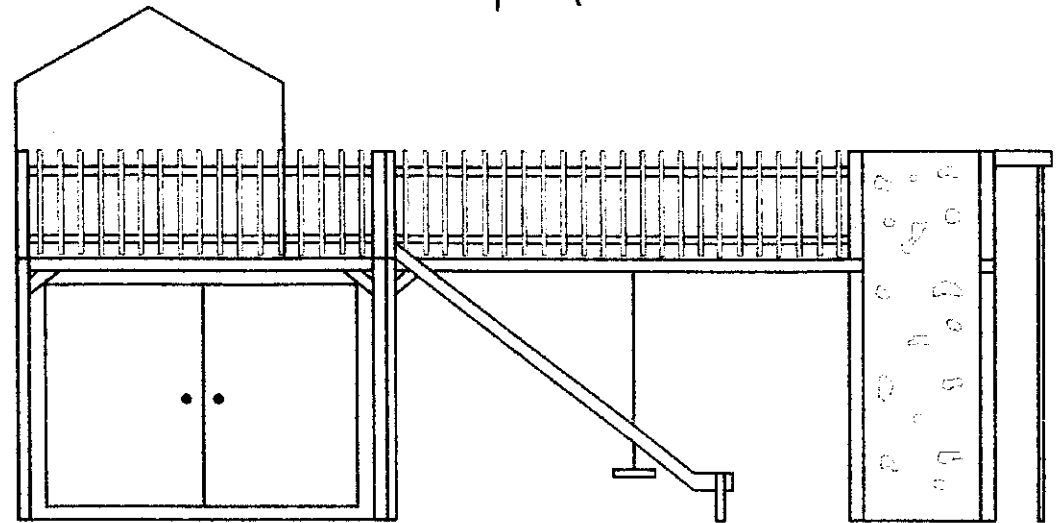


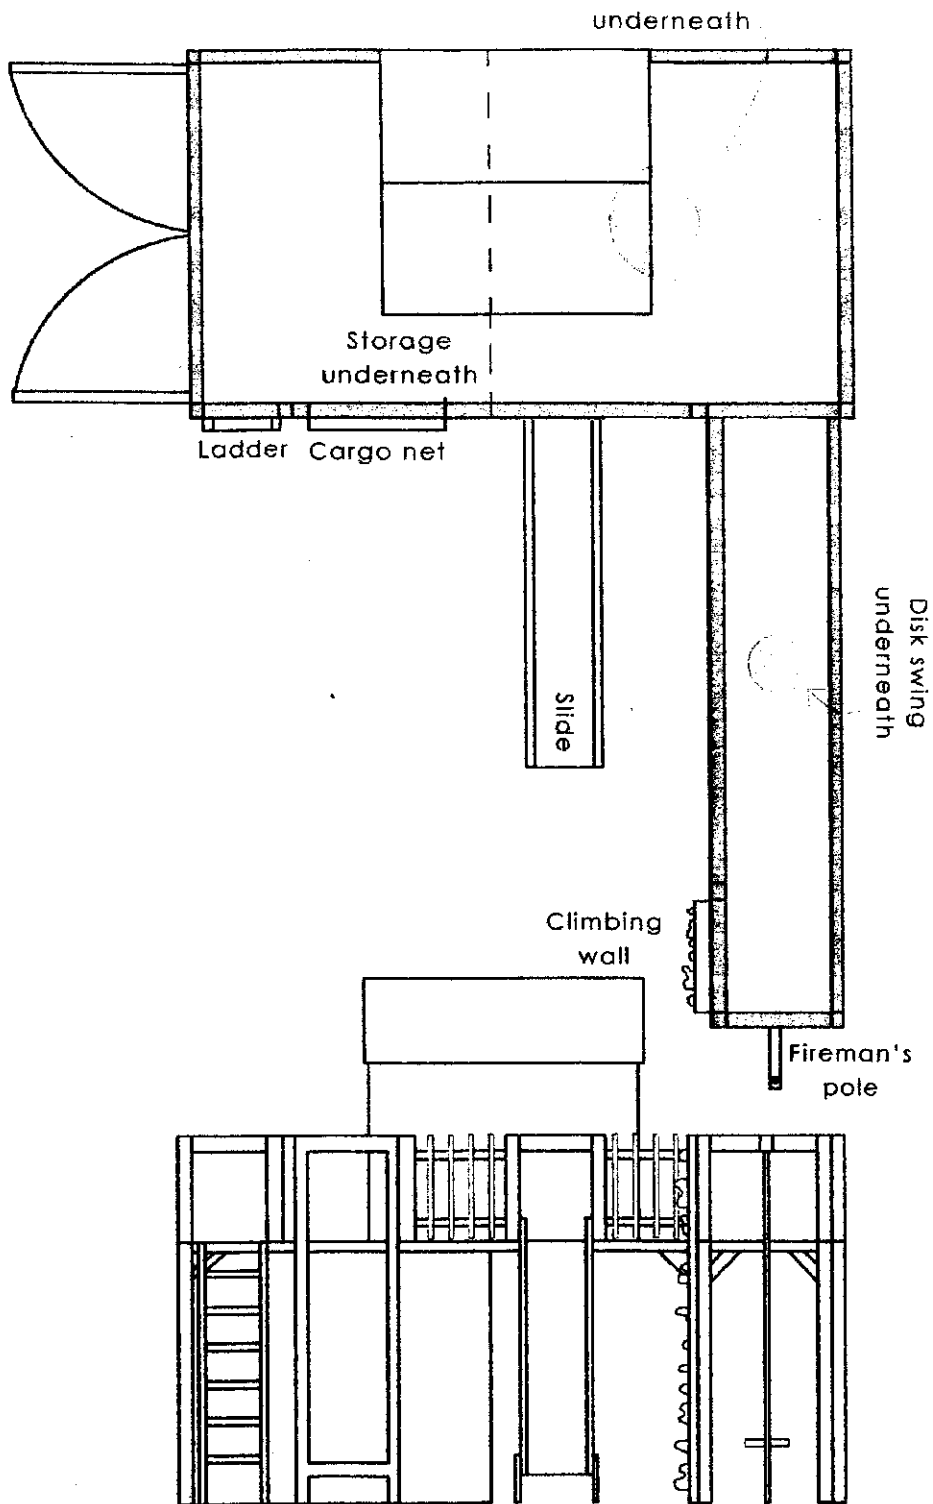

20/2/07

EC 1

~~SECRET~~

123



The Children's Cottage Co.
The Sanctuary, Shobrooke, Crediton, Devon, EX17 1BG
Tel: 01363 772061
Email: info@play-houses.com

date: FEBRUARY 2007

scale: 1:50

client name & address: MR + MRS CHAMBERS
4 LAMBOLLE ROAD NW3

drawn by: _____