



PROPOSED SITE SECTION A-A 1 : 100 @ A3



ST DOMINICS R.C.
PRIMARY SCHOOL

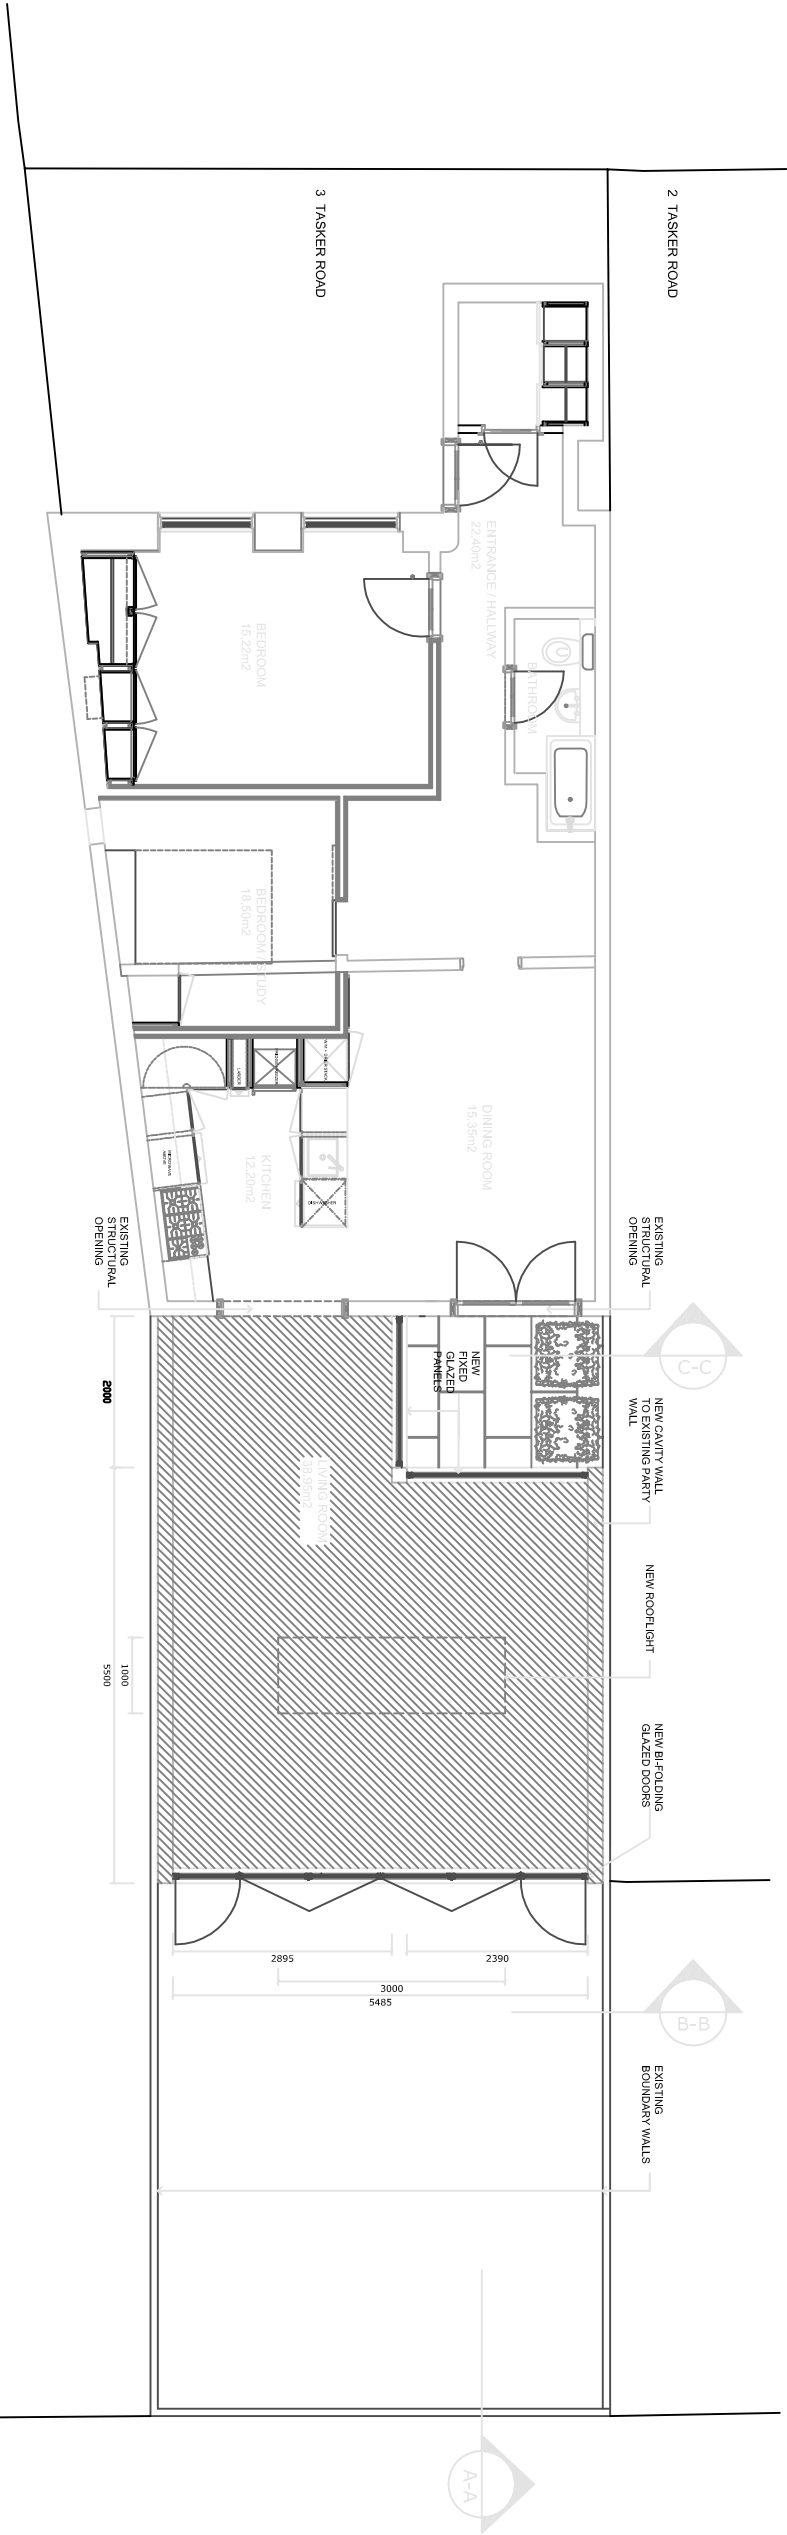

PROPOSED SITE PLAN 1 : 100 @ A3

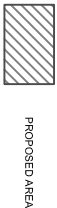

PROPOSED AREA

JOB		3 TASKER ROAD LONDON, NW3 2YR	
TITLE		PROPOSED SITE PLAN AND SECTION A-A	
STATUS	PLANNING	DWG 102	
SCALE	1:100 @ A3	REV -	
DATE	MARCH 2007		