




© Crown Copyright 2007
 Reproduction in whole or in part is prohibited
 without the prior permission of Ordnance Survey.

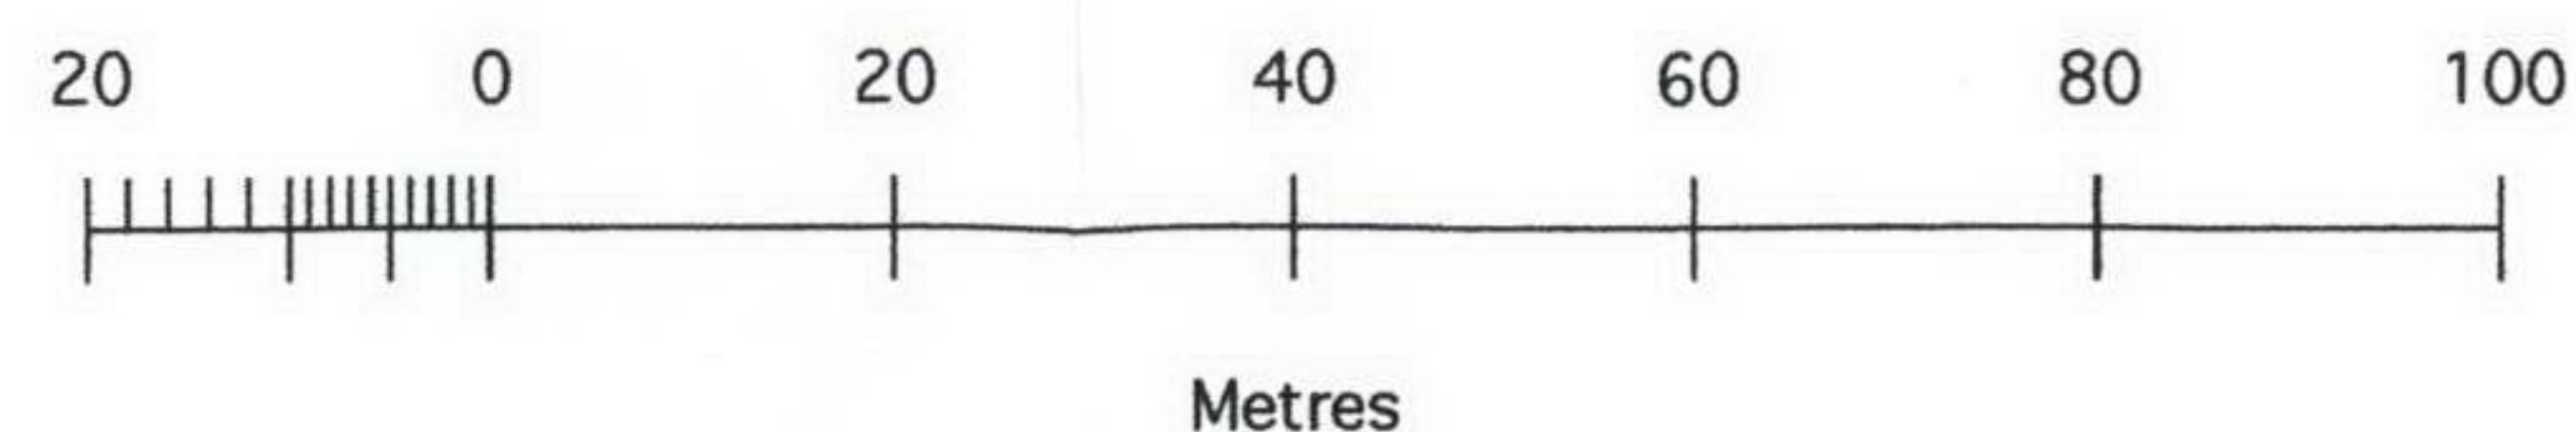

RECEIVED
 - 6 MAR 2007

Dwg title	Dwg no.
LOCATION PLAN	E(00)
Job title	Job no.
REFURBISHMENT OF FLAT C 26 WEDDERBURN ROAD LONDON, NW3 5QG	448
FOR : THE SADLER TRUST	Dwg scale
CHARLES BARCLAY ARCHITECTS 74 JOSEPHINE AVENUE LONDON SW2 2LA 020 8674 0037 FAX 020 8683 9696	Date
	FEB 2007
DO NOT SCALE OFF THIS DRAWING. ALL DIMENSION SHOULD BE CHECKED ON SITE BY CONTRACTOR	