


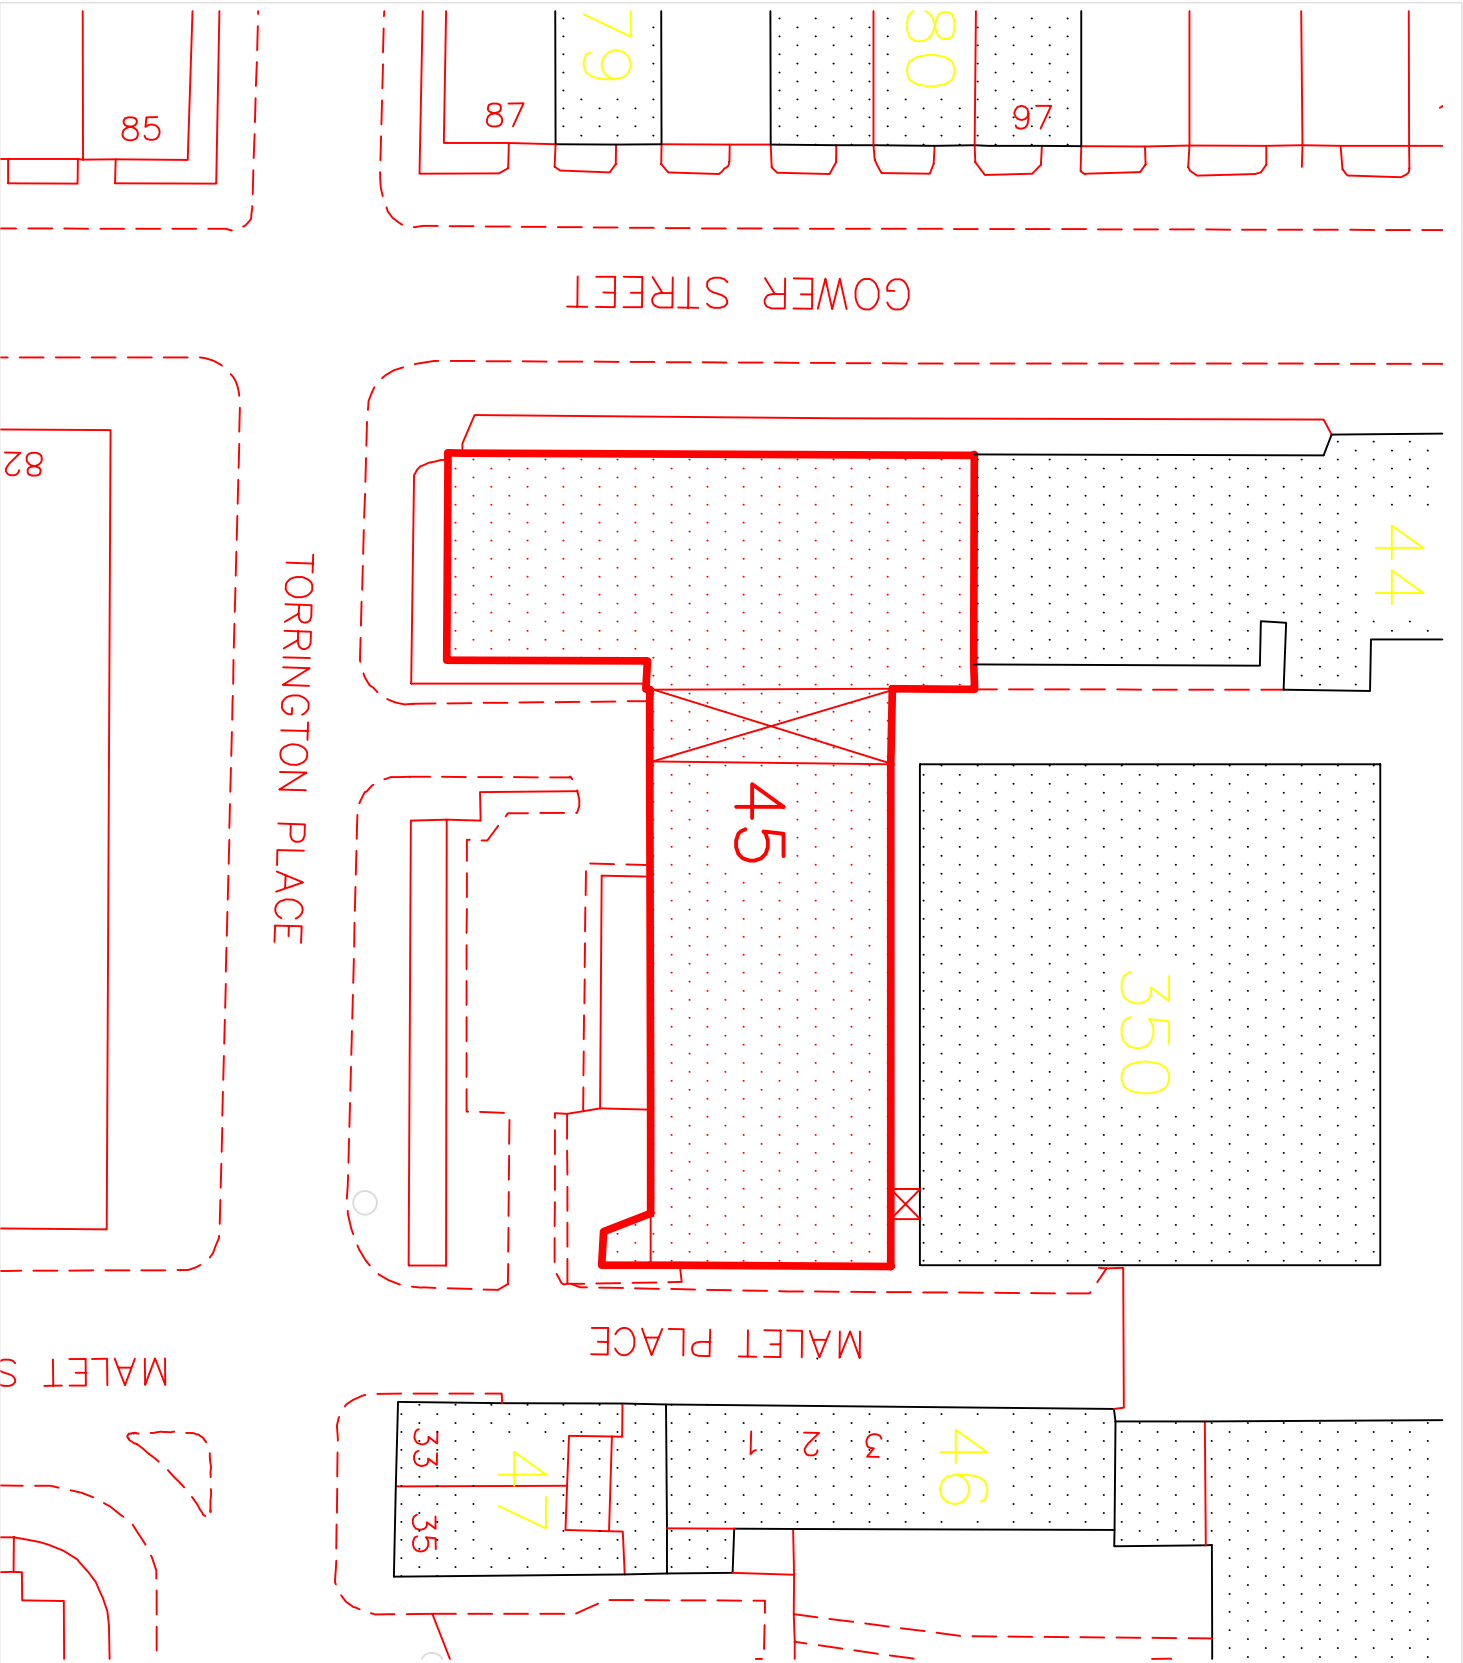

NOTES

DO NOT SCALE OFF THIS DRAWING.
ALL DIMENSIONS MUST BE CHECKED ON SITE.
PRIOR TO ANY WORK BEING PUT IN HAND.
THE ATTENTION OF THE PROJECT MANAGER
IMMEDIATELY UPON DISCOVERY.




 Roberts Building

 Nearby property owned
or leased by UCL

Rev.	Date	Description

UCL DESIGN SERVICES
ESTATES & FACILITIES DIVISION

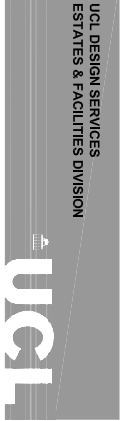

University College London
1-19, Torrington Place, London WC1E 7HB
Project Officer: D. Dolinn
Tel: 0207 6791251
Fax: 020 7813 0624
Email: david.dolinn@ucl.ac.uk
Drawn: LC
Date: 22 Feb 2007
Scale: 1:500 @ A4
PROJECT No.

045 Roberts Building

REPLACEMENT COOLING
TOWERS

Site Location Plan

DWG. NO.

SLP 2

rev