

conisbee
and son's

consulting
structural
engineers

34 ALBERT ST

060003

2 10 01


120

FEB 2006

RR

1000000

TRENCH FOUNDATION WITH
ANTI-HEAVE PRECAUTION

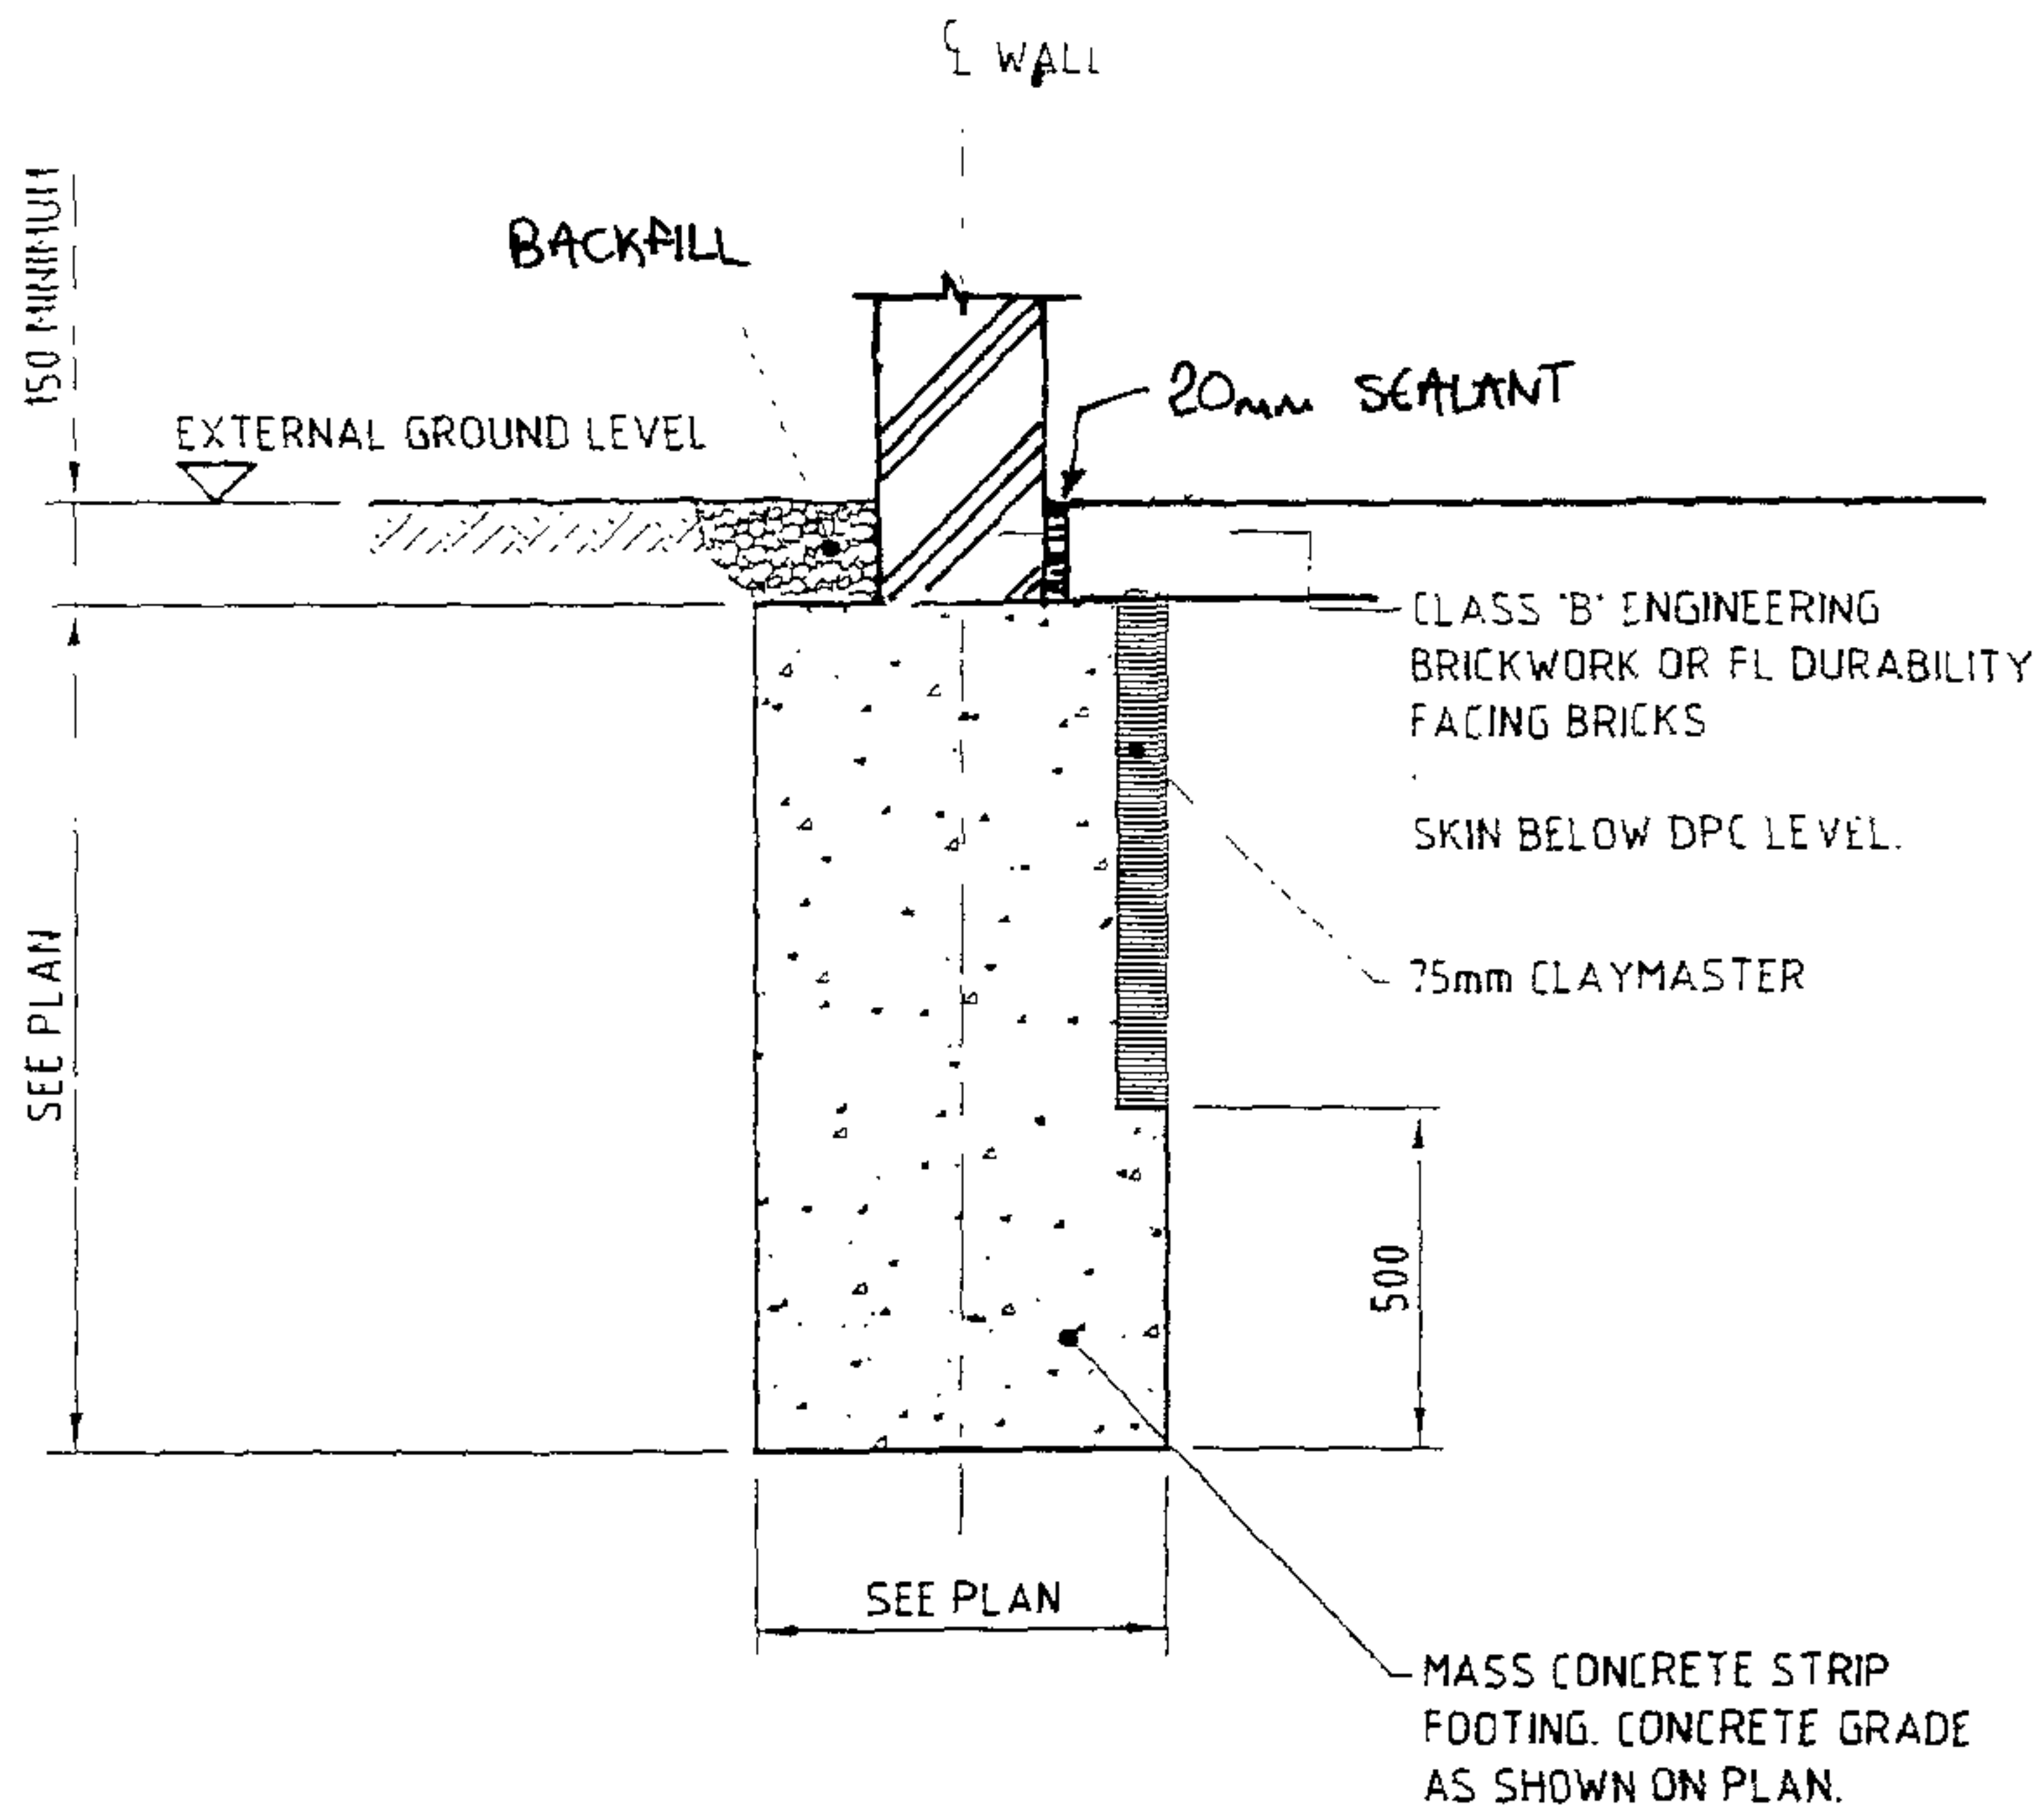

THIS DRAWING MUST BE READ IN CONJUNCTION WITH THE SPECIFICATION AND ALL OTHER RELEVANT DRAWINGS. DO NOT SCALE FROM THIS DRAWING.

alan
conisbee
and associates

consulting
structural
engineers

1-5 Oxford Street London N1 1DH

tel 020 7700 6666
fax 020 7700 6686
e-mail tec@conisbee.co.uk
web www.conisbee.co.uk

project

34 ALBERT ST

title

GROUND SLAB ABUTTING EXISTING
WALL / SECTION D

job no

060003

orig. no

A (0)02

scale 1:20

date FEB 2006


drawn RR

checked

rev


date

GFL_10

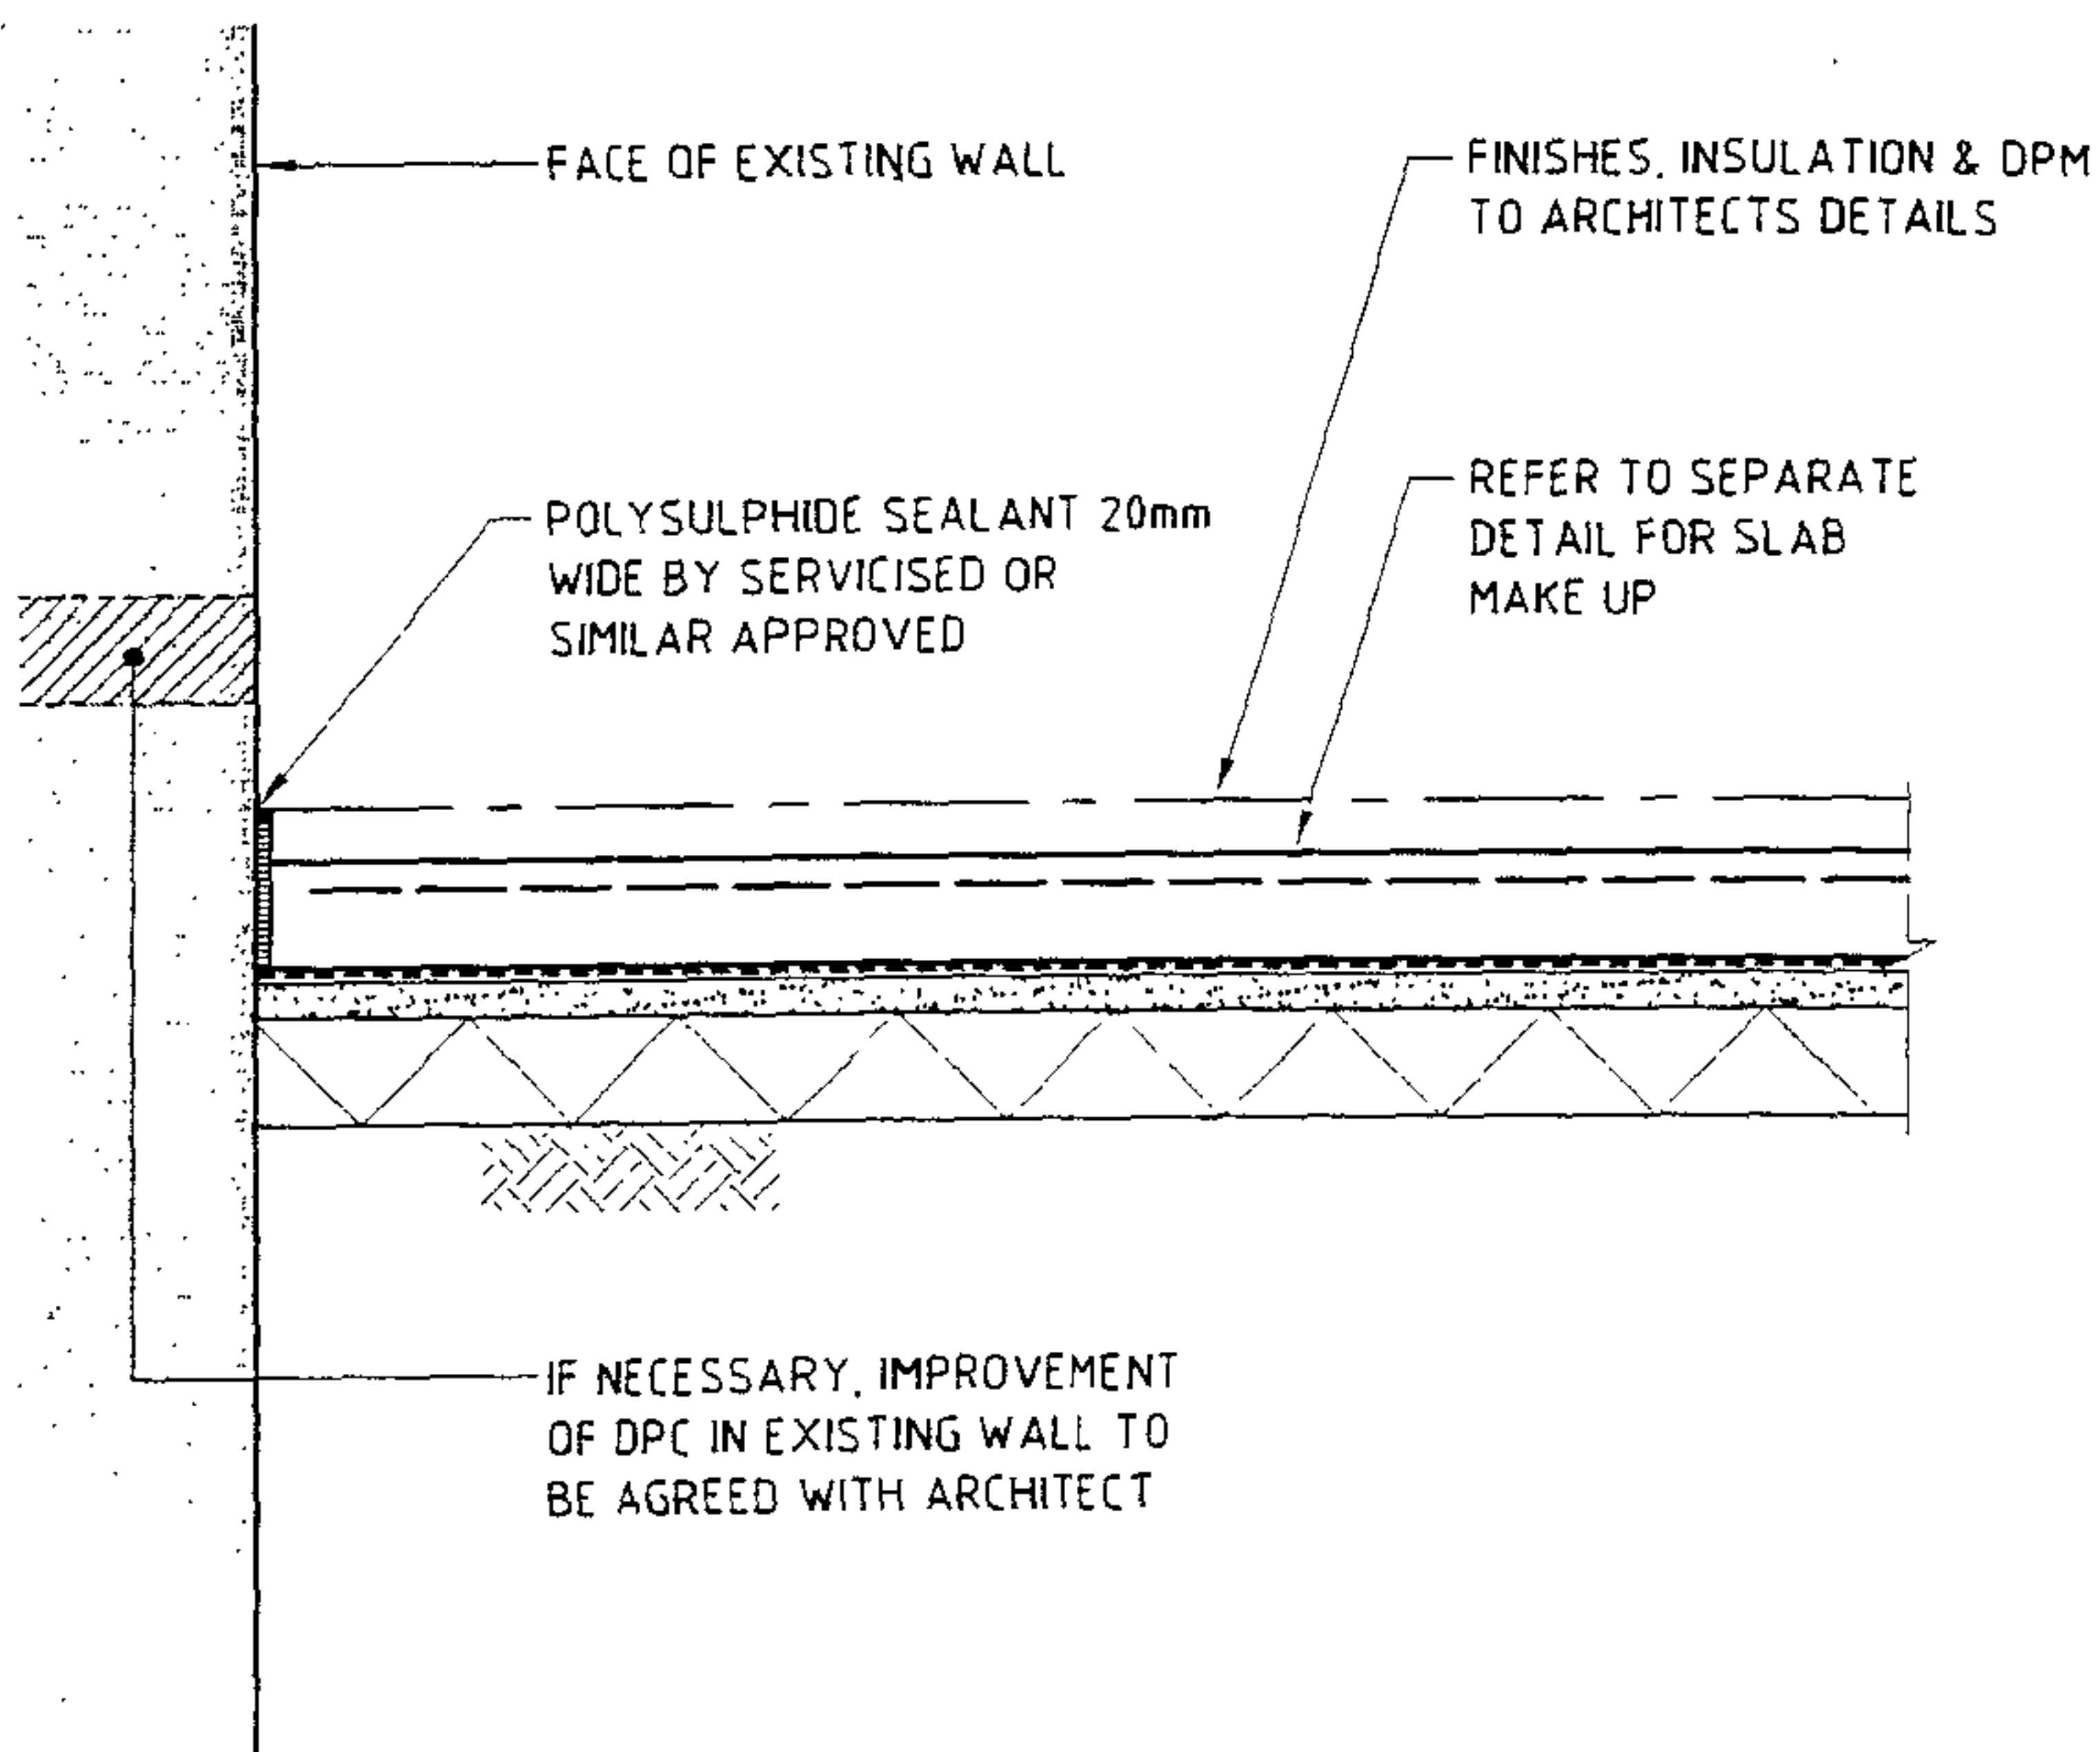

LATERAL RESTRAINT TO EXISTING WALL
PARALLEL TO JOISTS / SECTION G

JDW_003

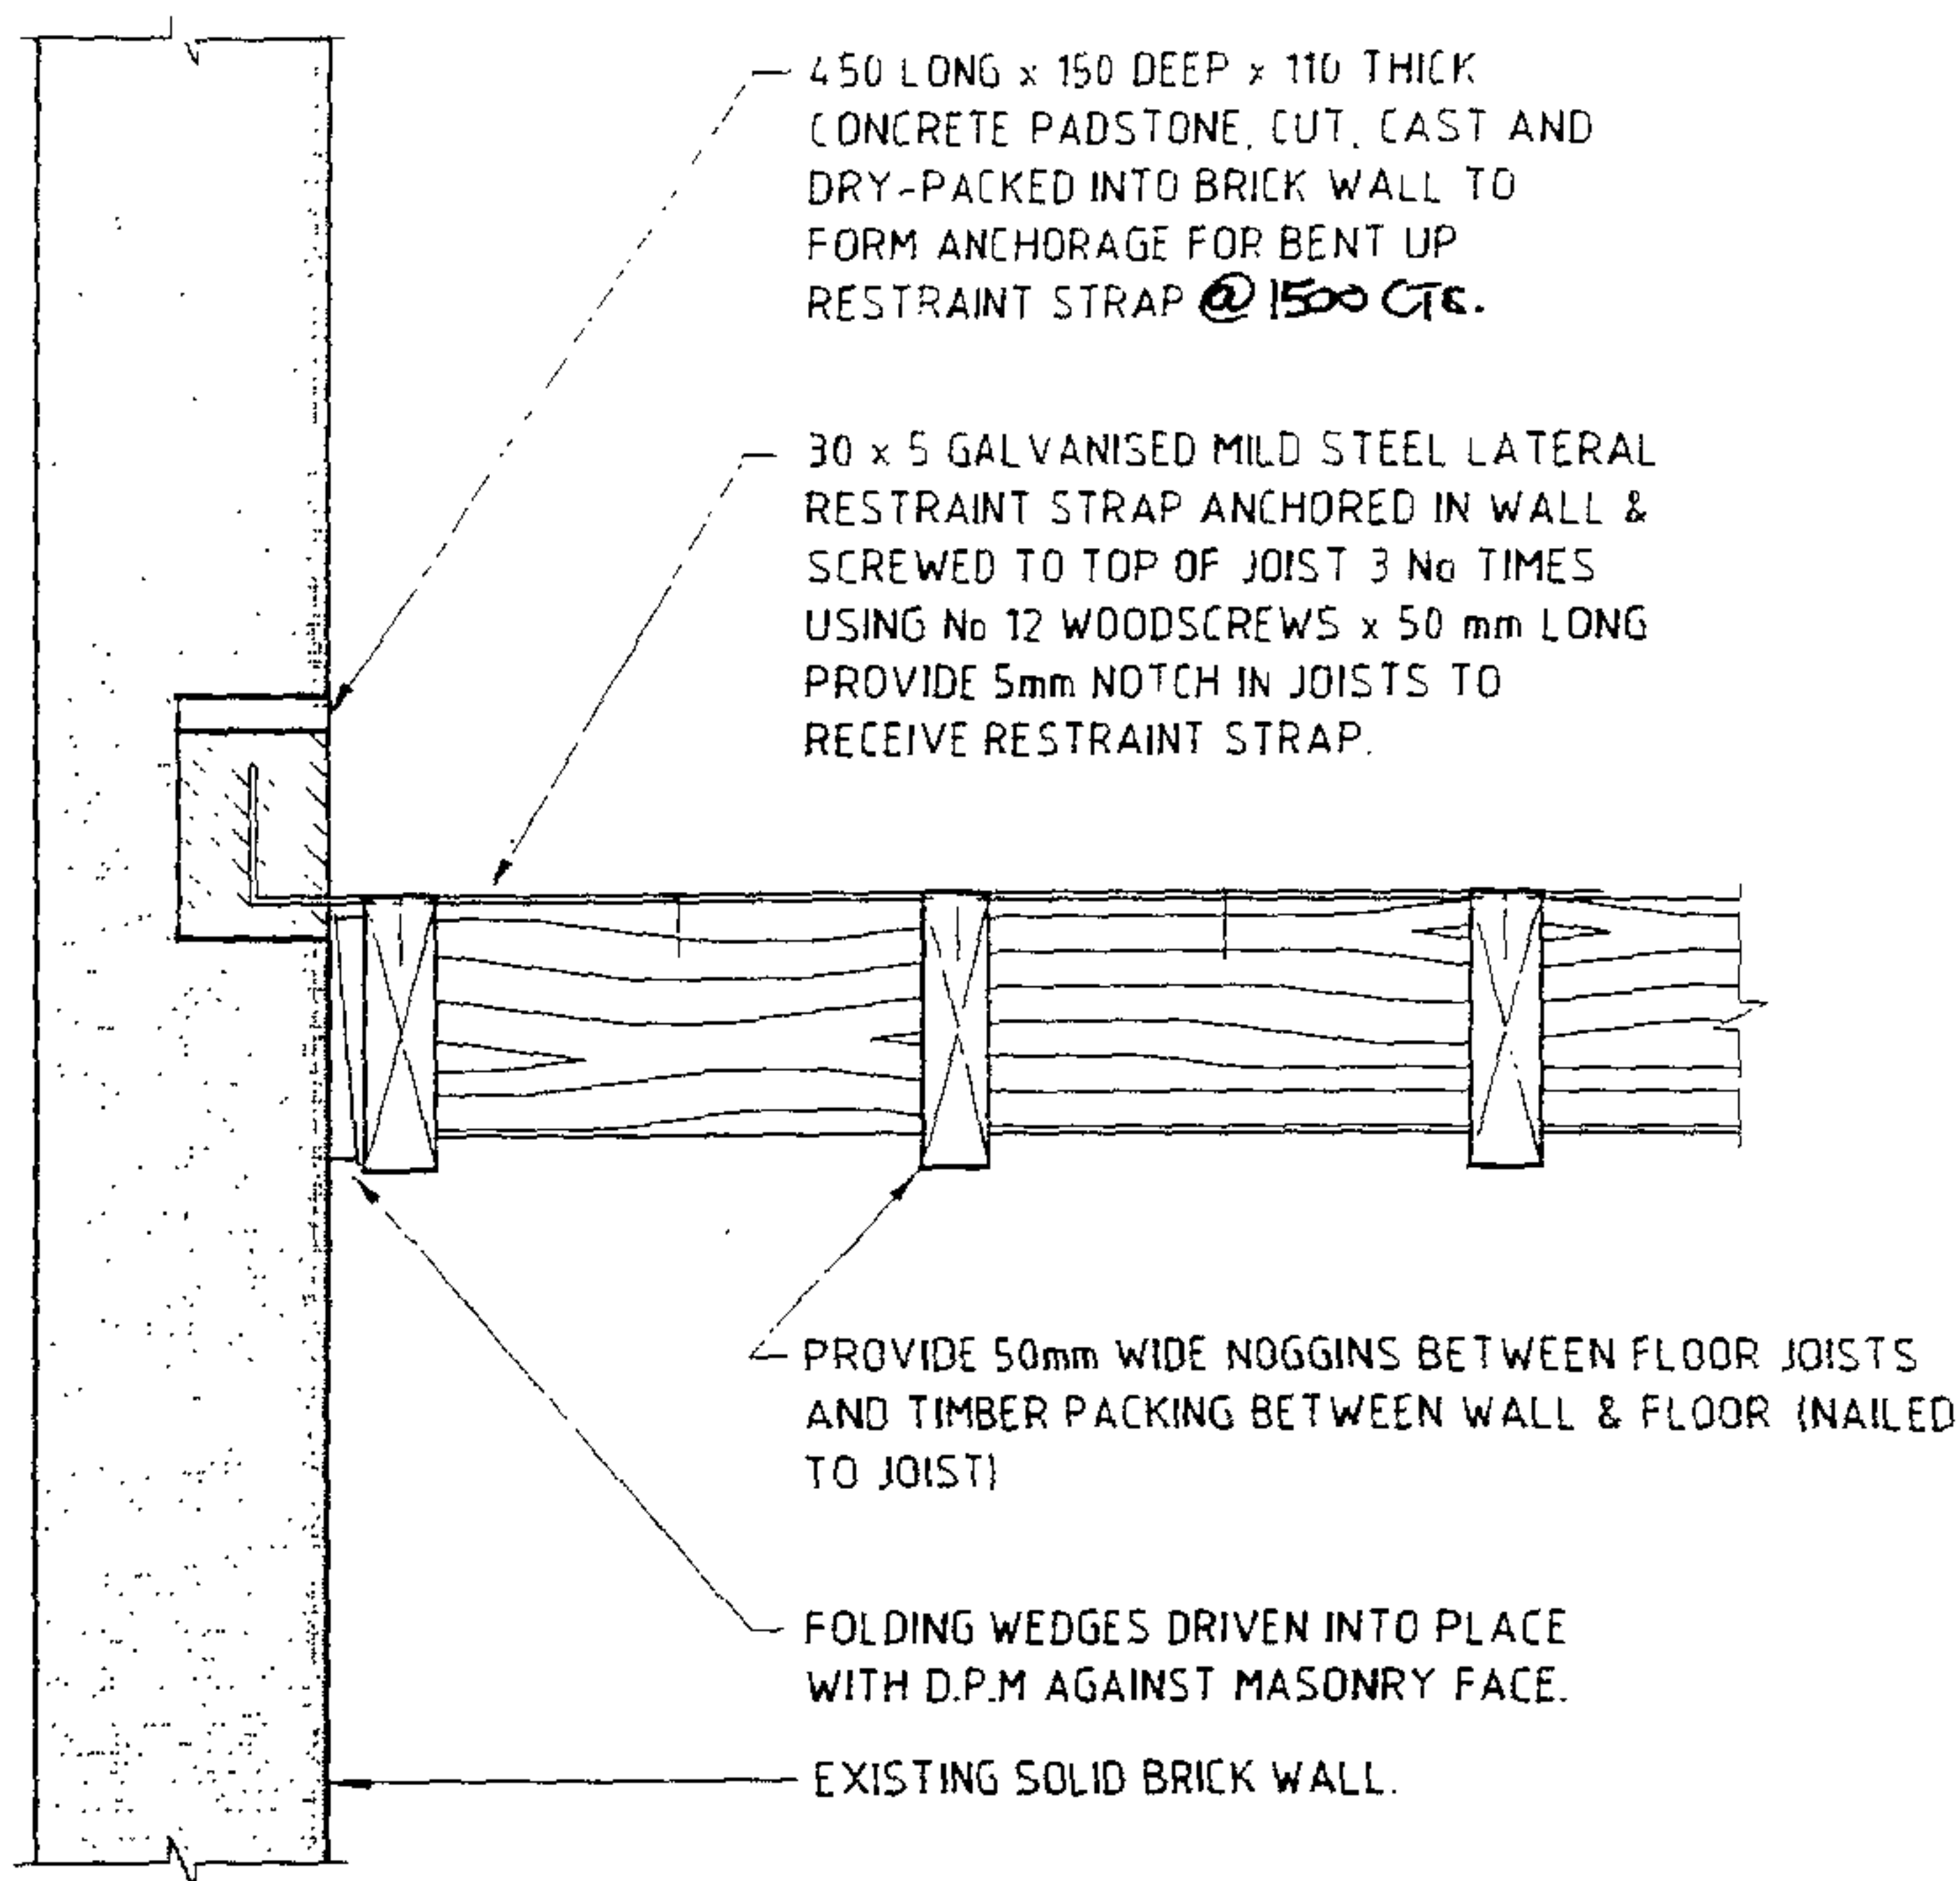

GENERAL NOTES

1. CONCRETE IS TO BE 1:1:2 CEMENT:SHARP SAND:10 mm PEA SHINGLE
& OVER WATERED TO PROVIDE A READILY POURED & COMPACTED MIX
2. THE POCKET TO BE FILLED IS TO BE FREE OF ALL DUST & LOOSE
MORTAR & IS TO BE THOROUGHLY WETTED IMMEDIATELY BEFORE
CONCRETING.
3. THE PADSTONE IS TO BE CAREFULLY DRY-PACKED AFTER HARDENING
WITH 25 mm - 50 mm 1:3 CEMENT - SHARPE SAND MIX WITH CONBEX 100
ADMIXTURE BY FDSROC DO NOT OVER PACK.
4. FLOOR JOISTS MAY BE NOTCHED 5 mm TO RECEIVE RESTRAINT STRAPS.

LATERAL RESTRAINT TO EXISTING WALL PARALLEL TO JOISTS.

alan
conisbee
and associates

1-5 Offord Street London N1 1DH

tel 020 7700 6666
fax 020 7700 6686
email design@conisbee.co.uk
web www.conisbee.co.uk

consulting
structural
engineers

project

34 ALBERT ST

title

SECTION A.

job no.

060003

sheet no.

A(0)04

date FEB 2006


engineer RR

checked

rev.

date

SCALE: 1:20 @ A4

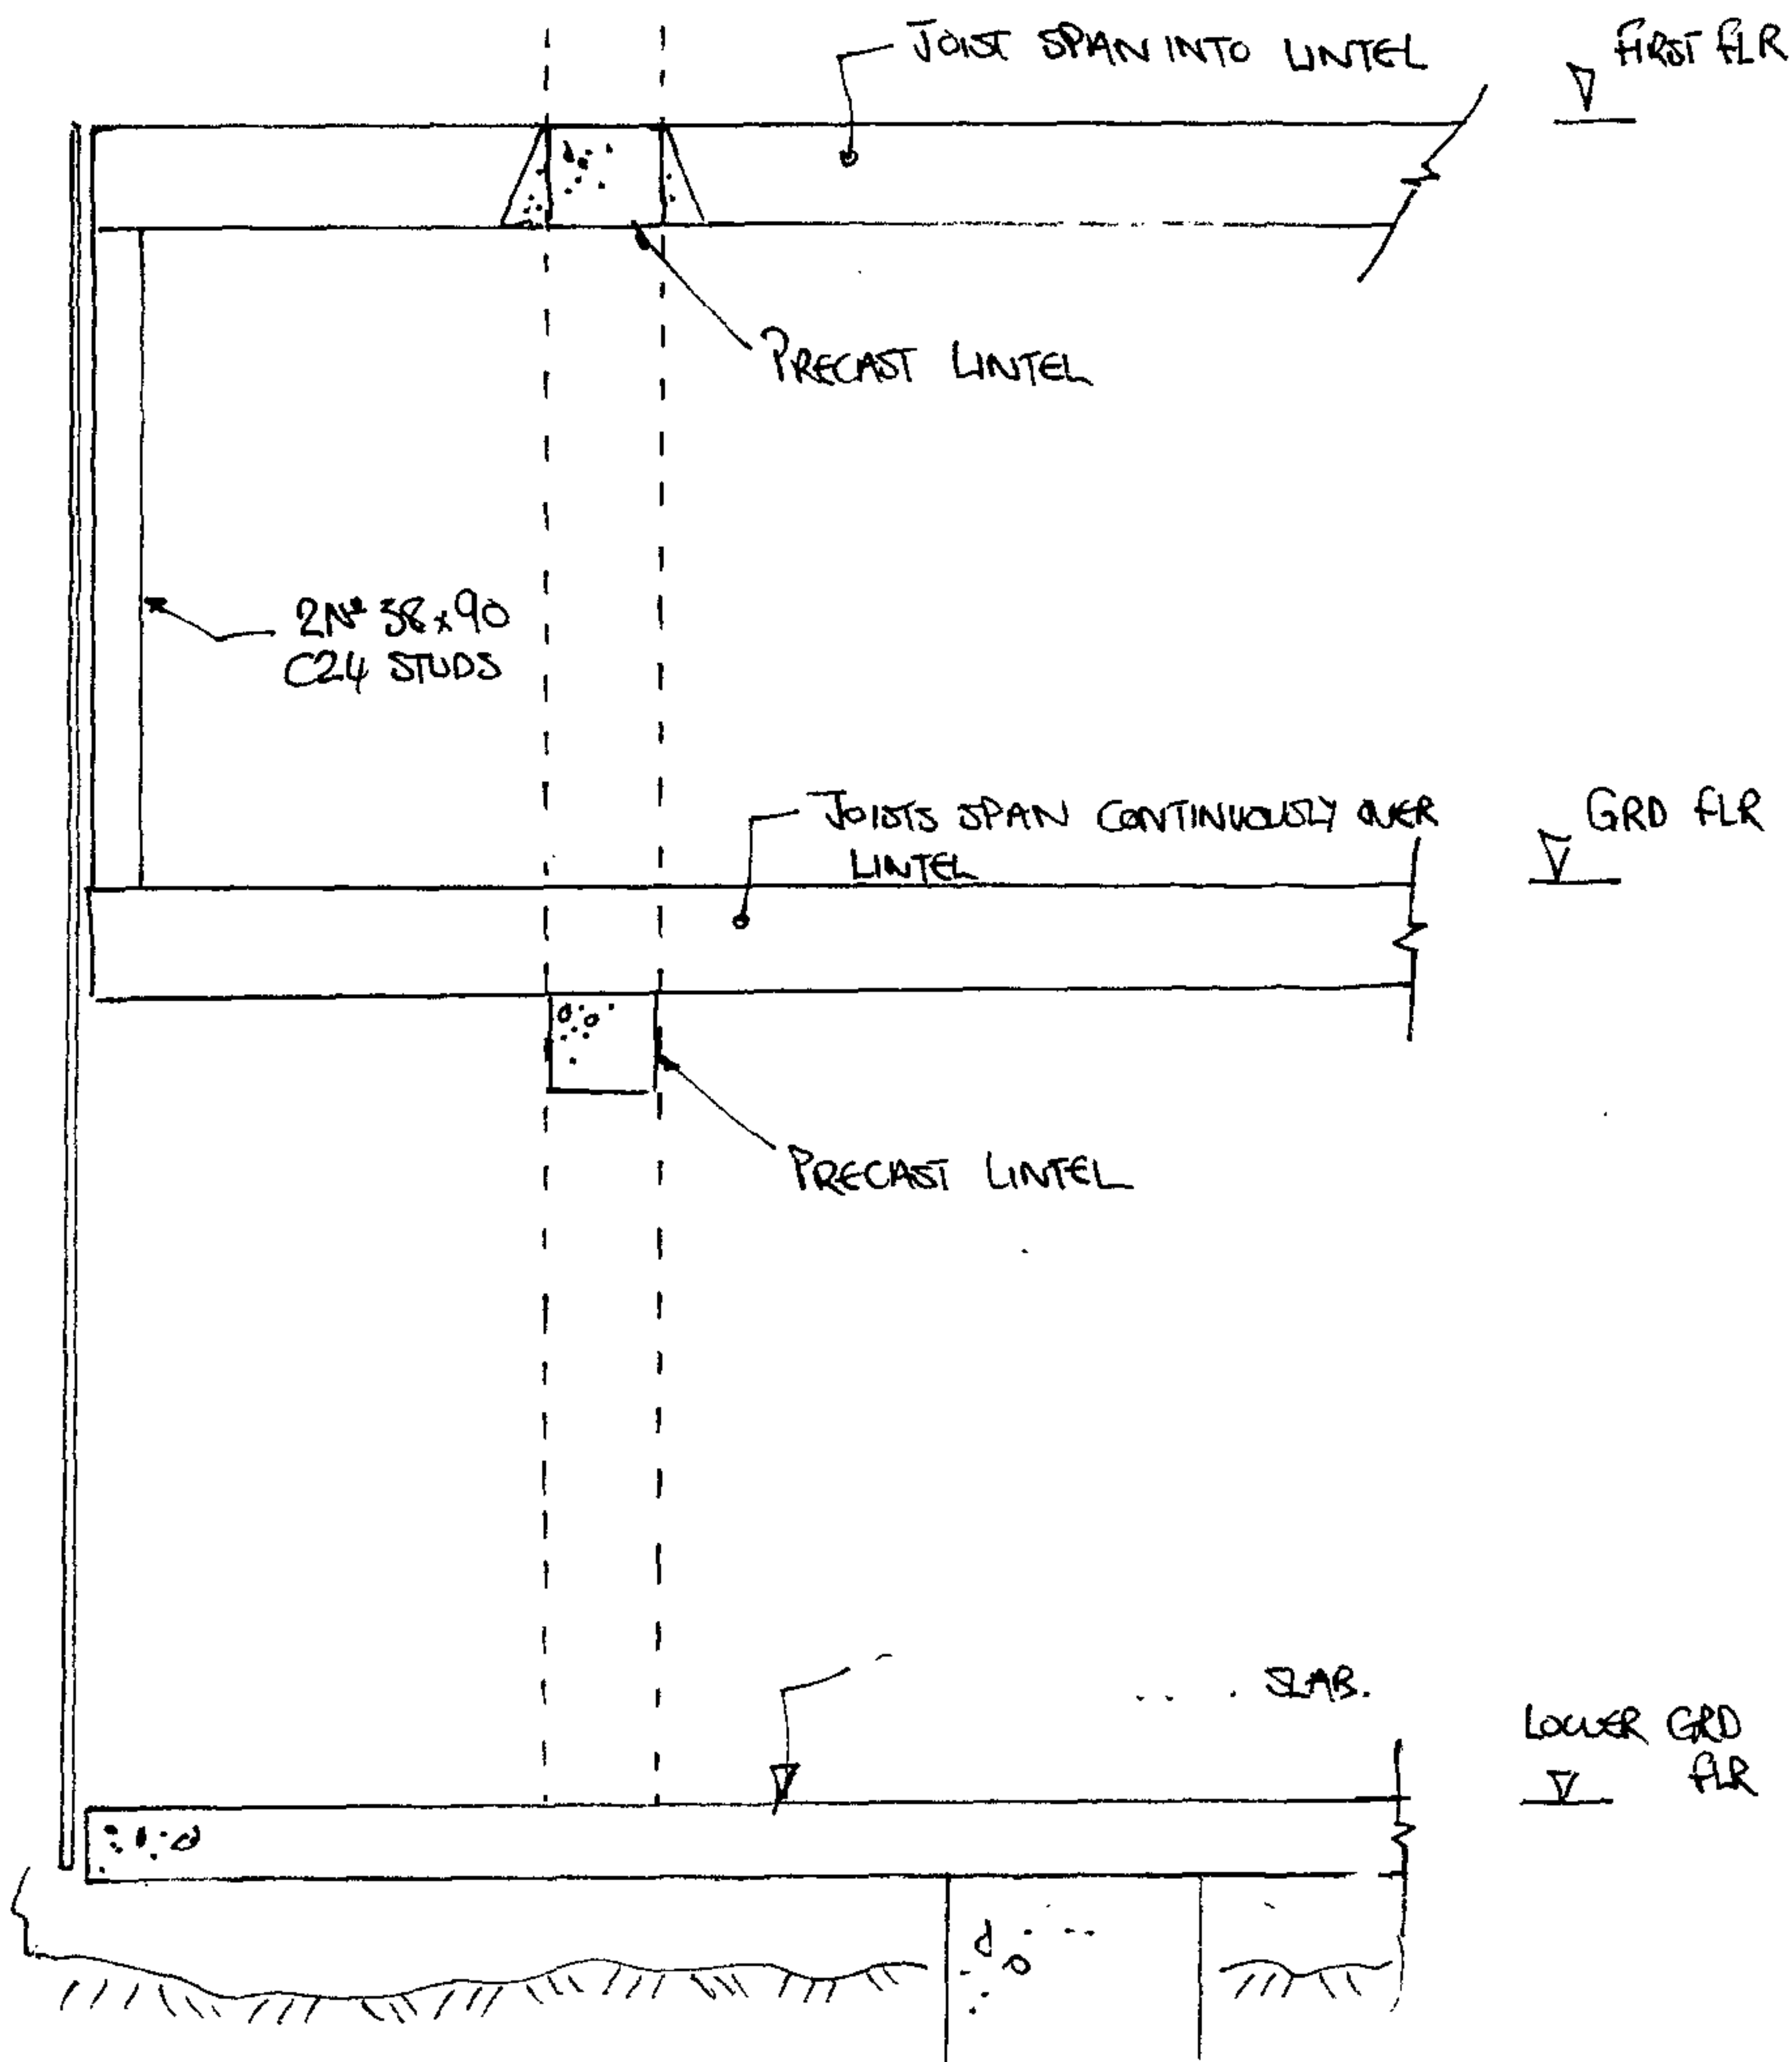

alan
conisbee
and associates

1-5 Offord Street London N1 1DH

tel 020 7700 6666
fax 020 7700 6686
email design@conisbee.co.uk
web www.conisbee.co.uk

consulting
structural
engineers

project

34 ALBERT ST.

title

SECTION F.

job no.

060003

sheet no.

A(0)05


date FEB 06


engineer RR

checked


rev.

date

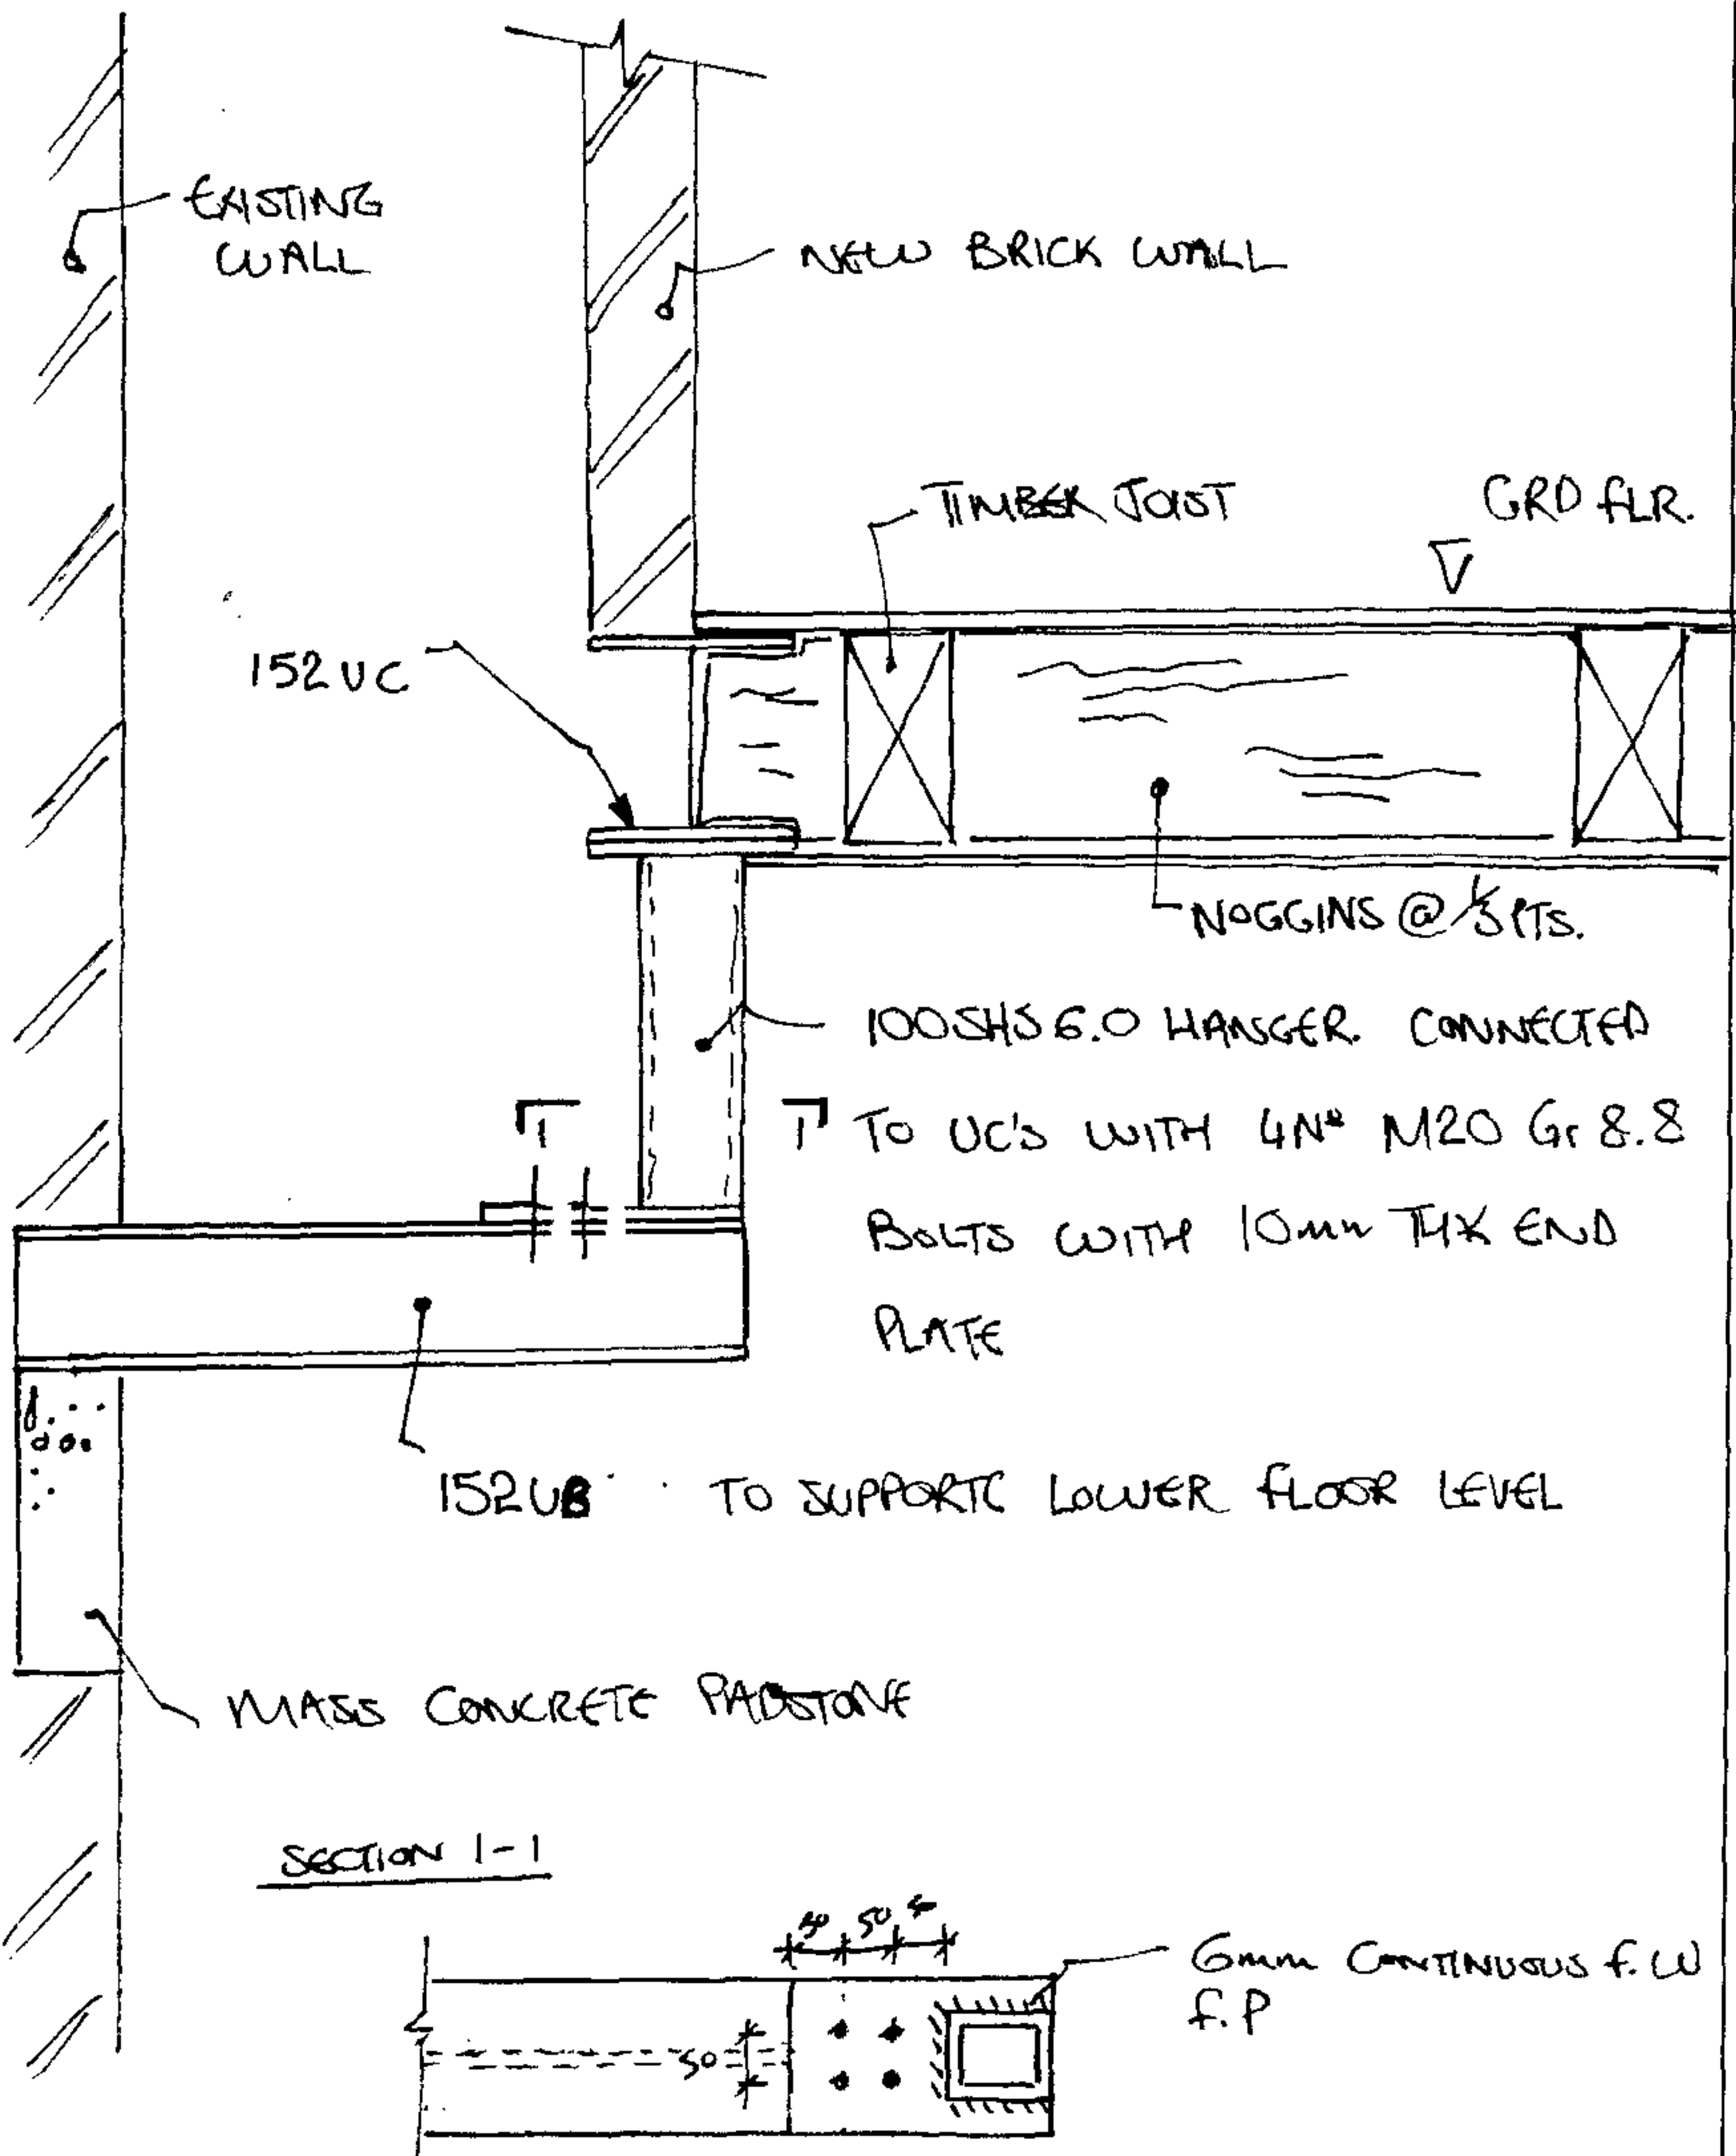

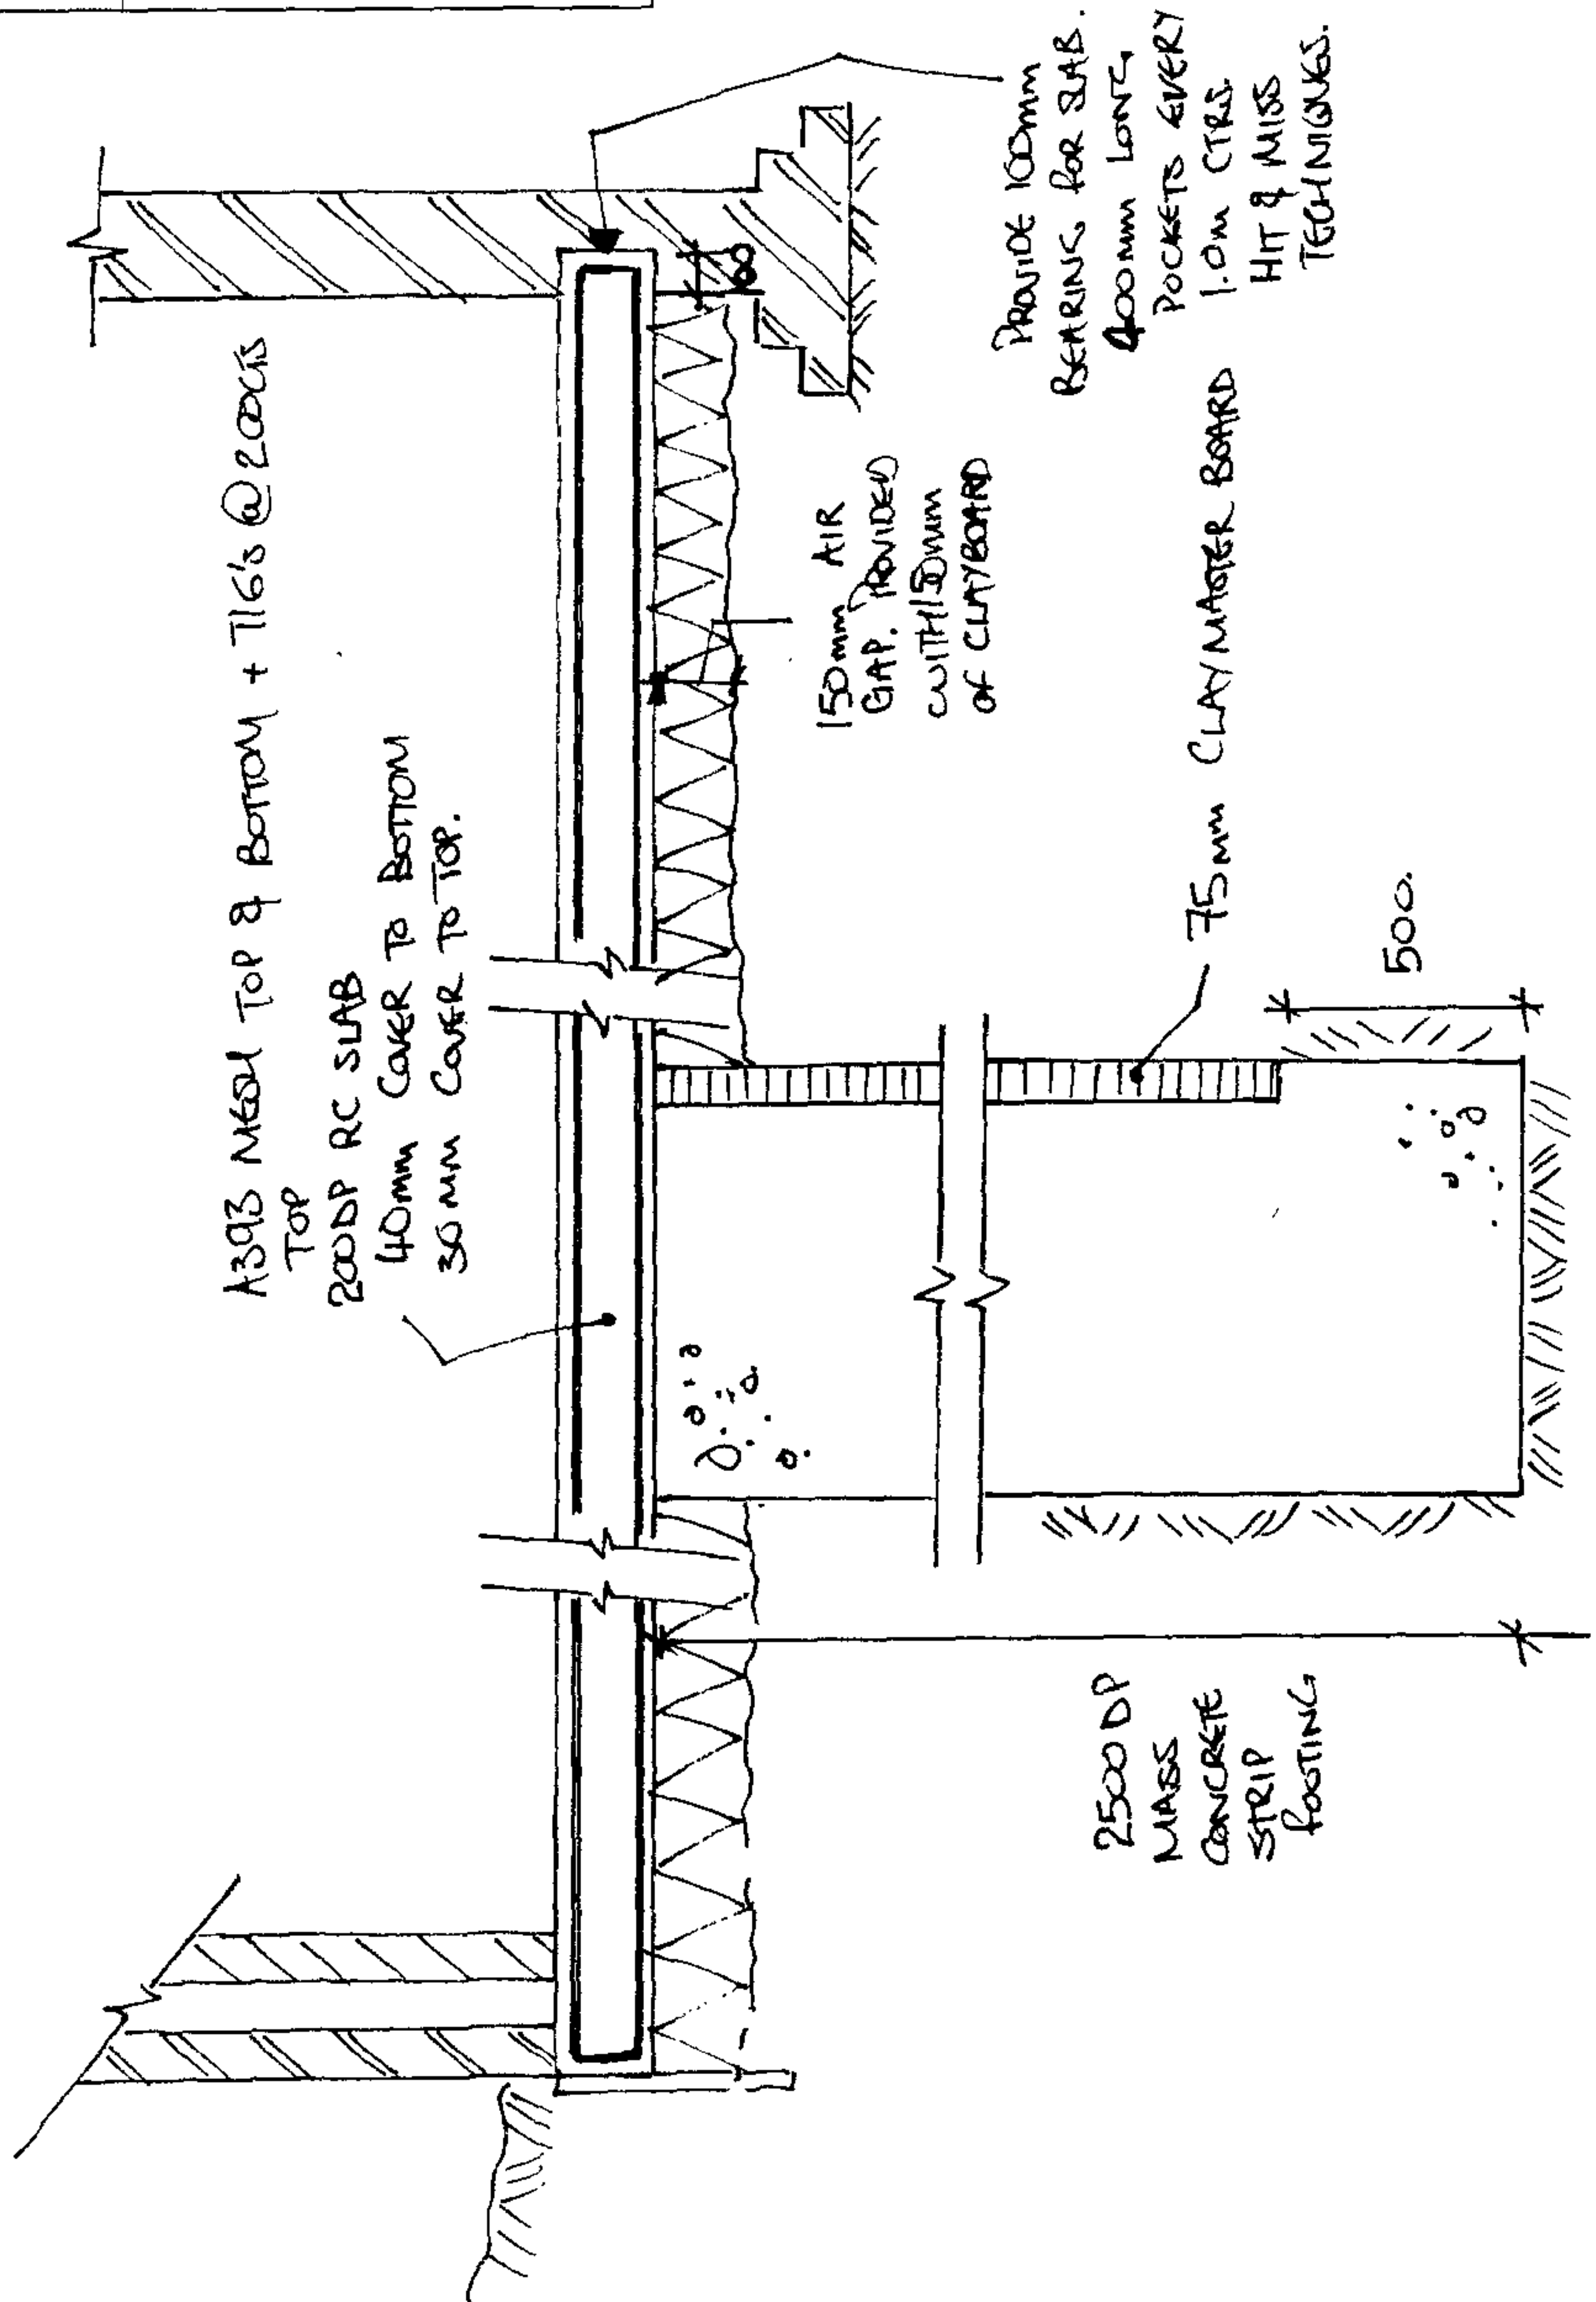

alan conisbee and associates 1-5 Otford Street London, N1 1DH tel 020 7700 6666 fax 020 7700 6686 email design@conisbee.co.uk web www.conisbee.co.uk		consulting structural engineers	project 34 ALBERT ST	job no. 060003
			title SECTION C	sheet no. A(0)07
				date FEB 06
				engineer RR
				checked
rev	date			

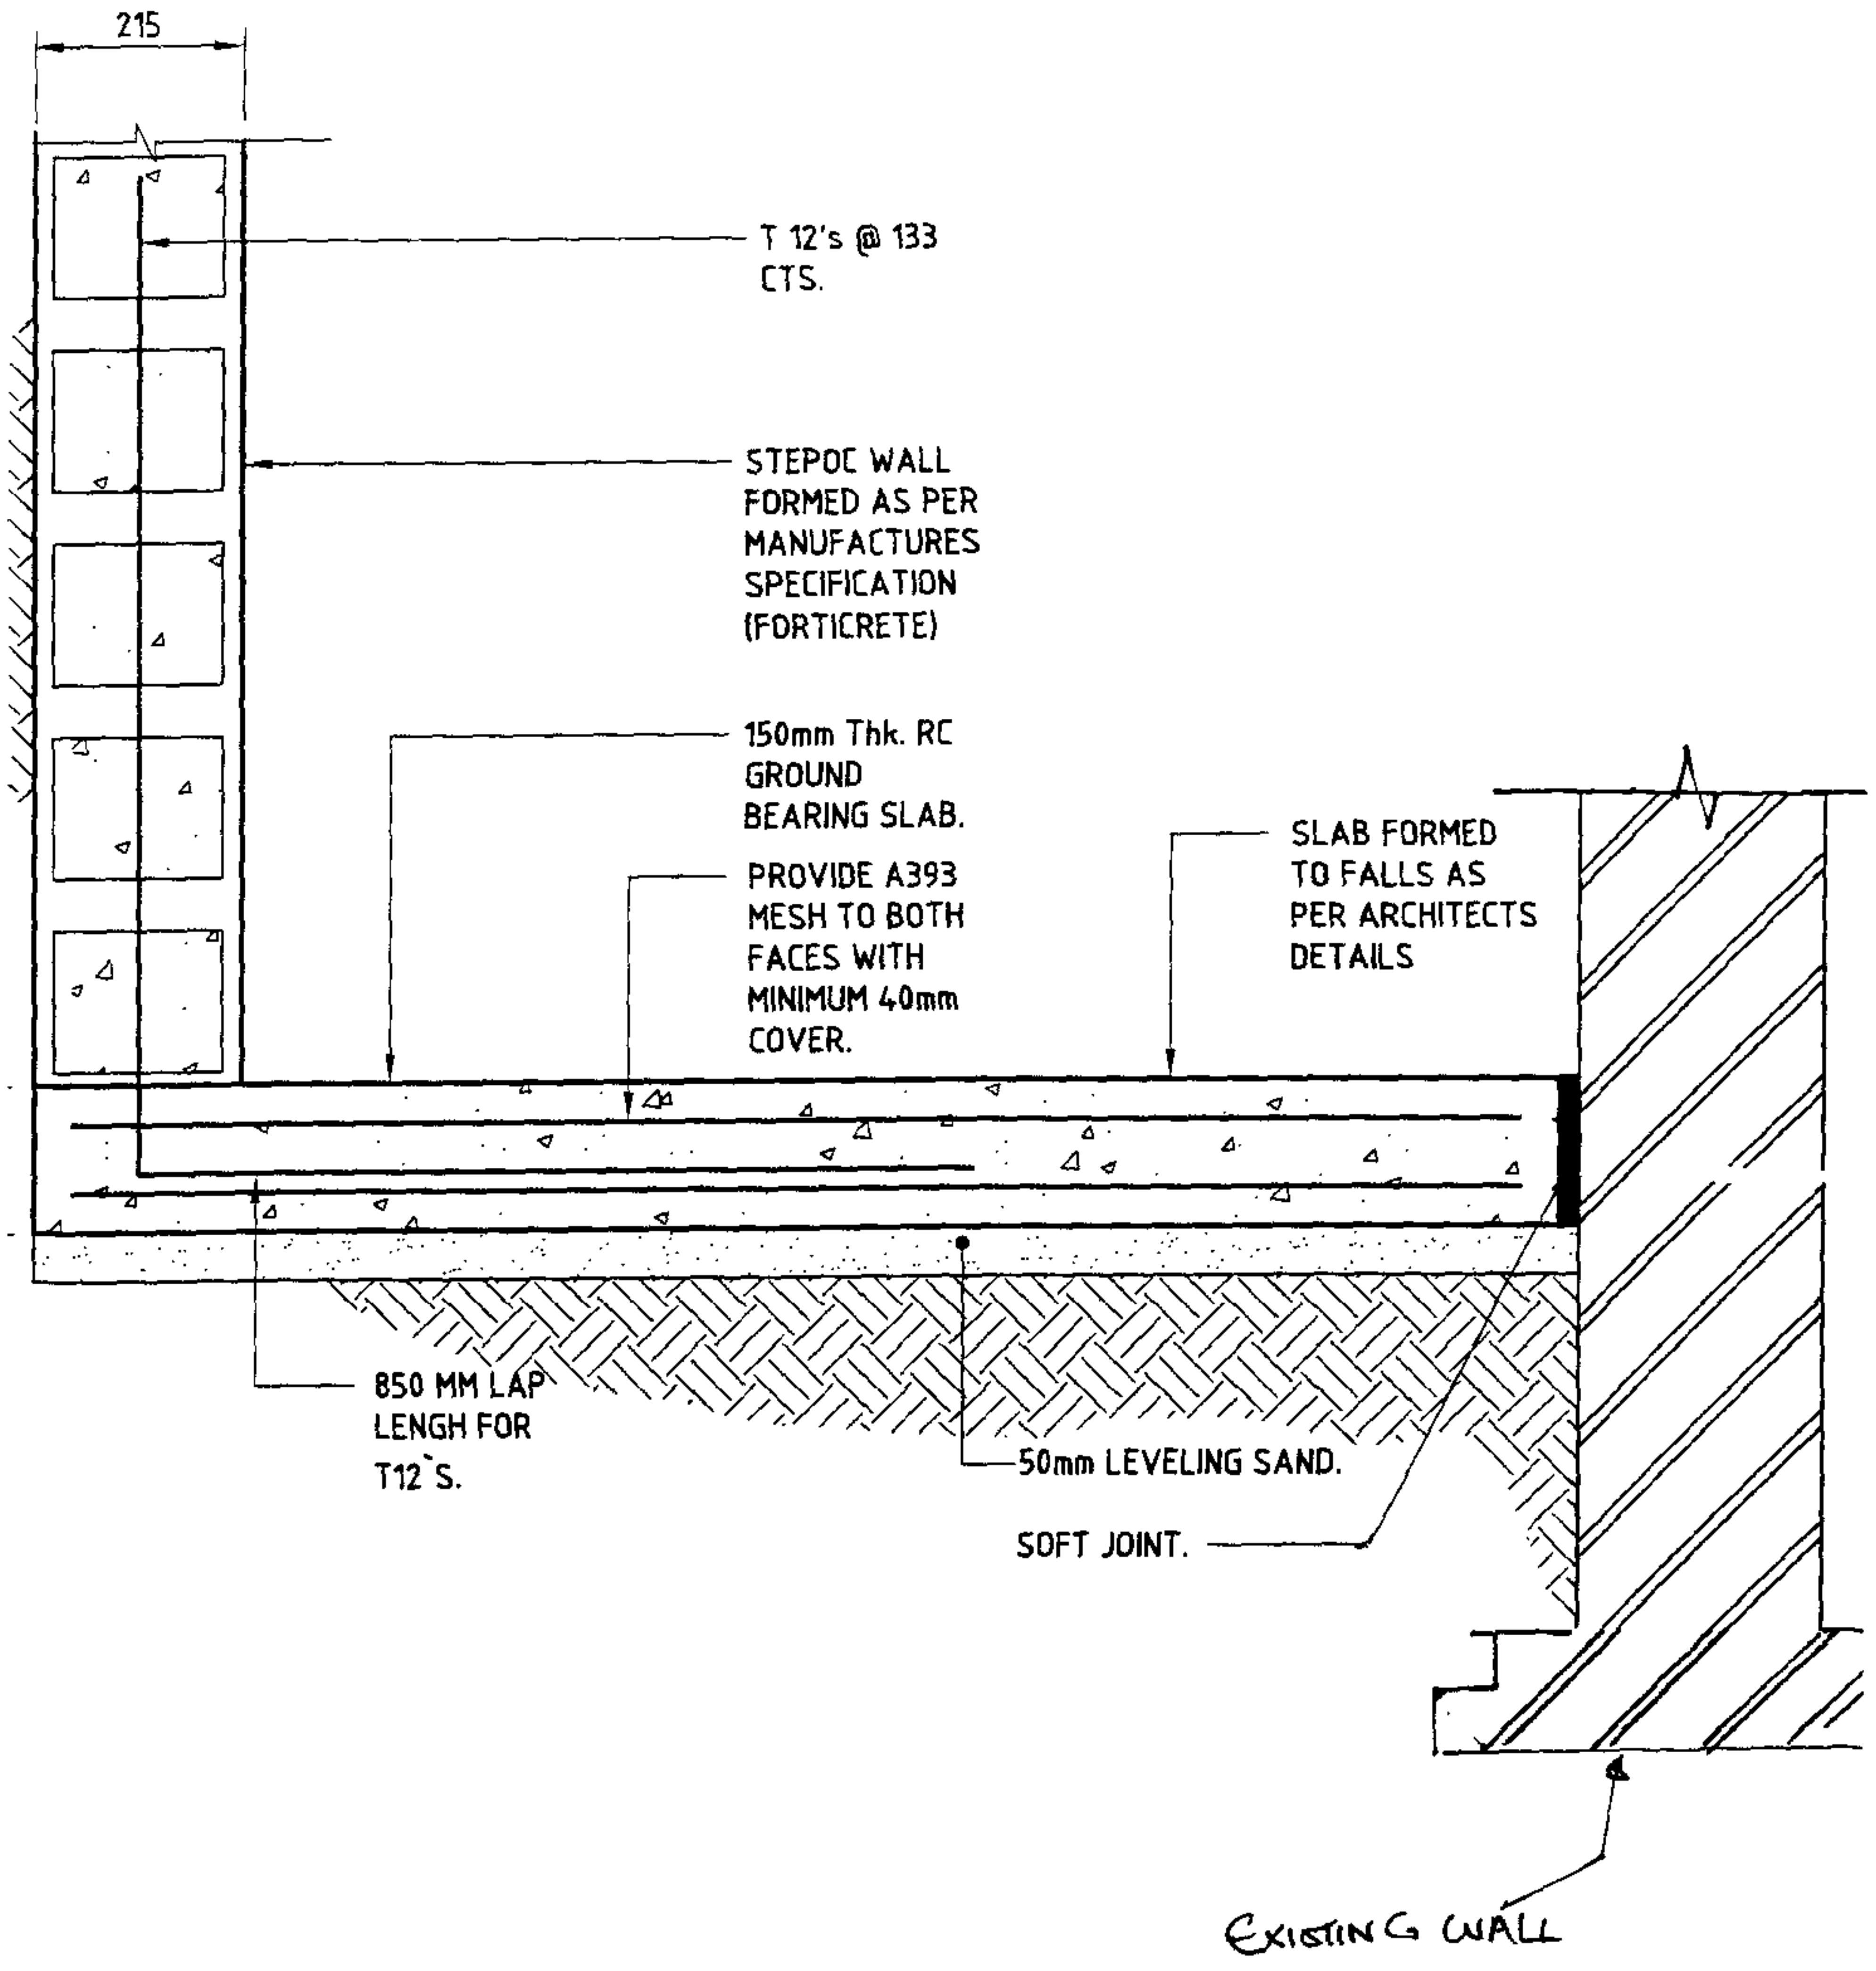

alan
conisbee
and associates

1-5 Offord Street London N1 1DH

tel 020 7700 6666
fax 020 7700 6686
email design@conisbee.co.uk
web www.conisbee.co.uk

consulting
structural
engineers

project

34 ALBERT ST

title

SECTION E

job no.

060003

sheet no.

A(0)08

date FEB 08

engineer RR

checked

rev

date

100 BEARING



Provide A393 MESH TOP & BTM
WITH 30mm COVER.
TRENDS TO BE REINFORCED WITH
A393 MESH BENT TO 90° PROPS


RC SLAB



175 THK
CWAIST.

5 NY/mm² BLOCKWORK
WITH TYPE (iii) MORTAR
DESIGNATION

600 WD x 2.5m DP
MASS CONC. FOUNDATION

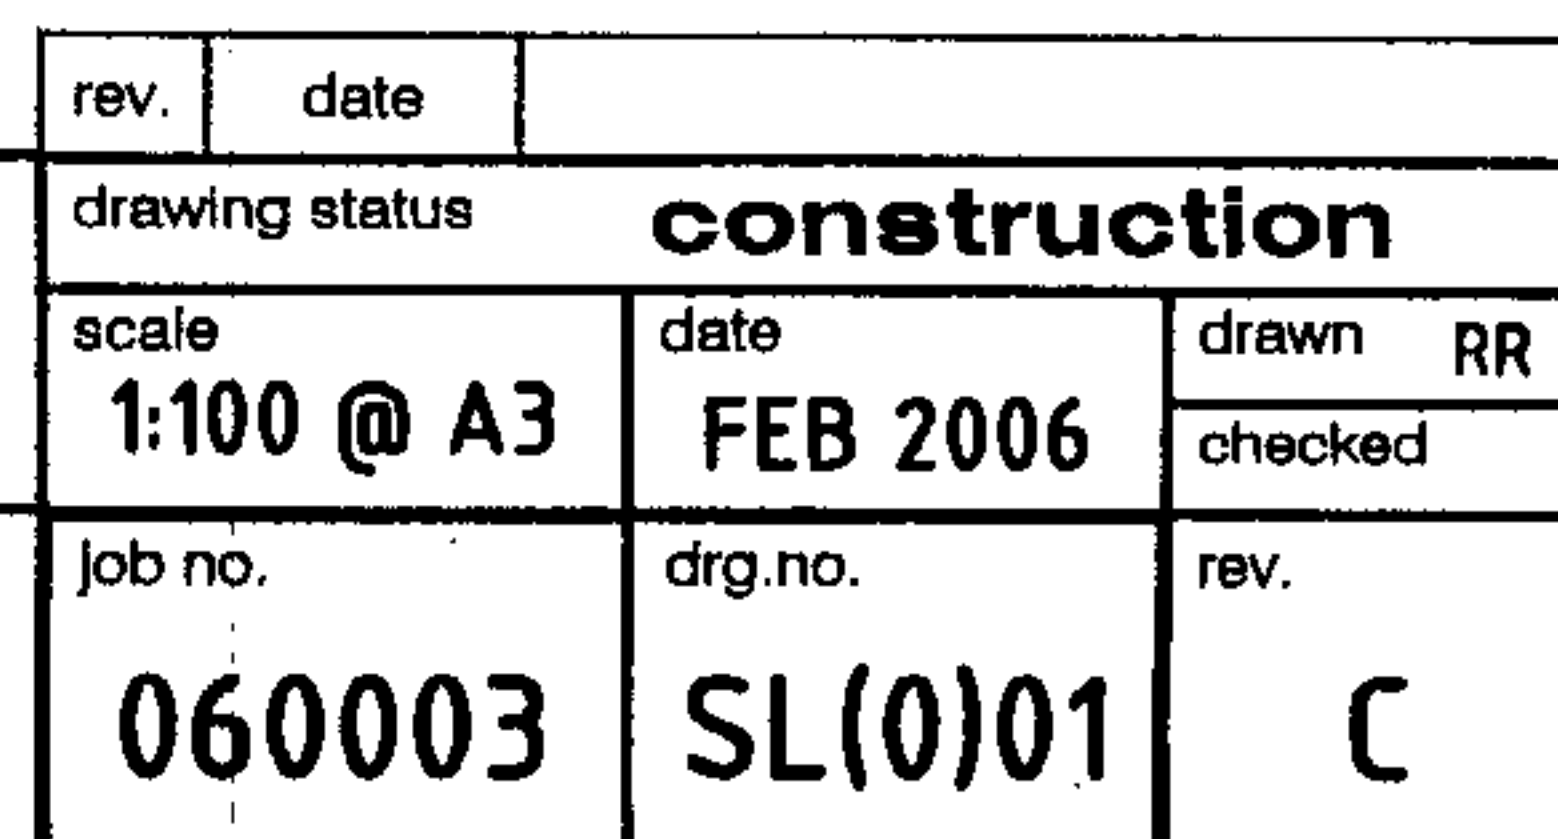

conisbee
structural engineers

consulting
structural
engineers

34 ALBERT ST

060003

A (0) 01

1:20

FEB 2006


RR

10 01 770 600
10 01 770 600
10 01 770 600
10 01 770 600
10 01 770 600

TRENCH FOUNDATION WITH
ANTI-HEAVE PRECAUTION

DATE

END

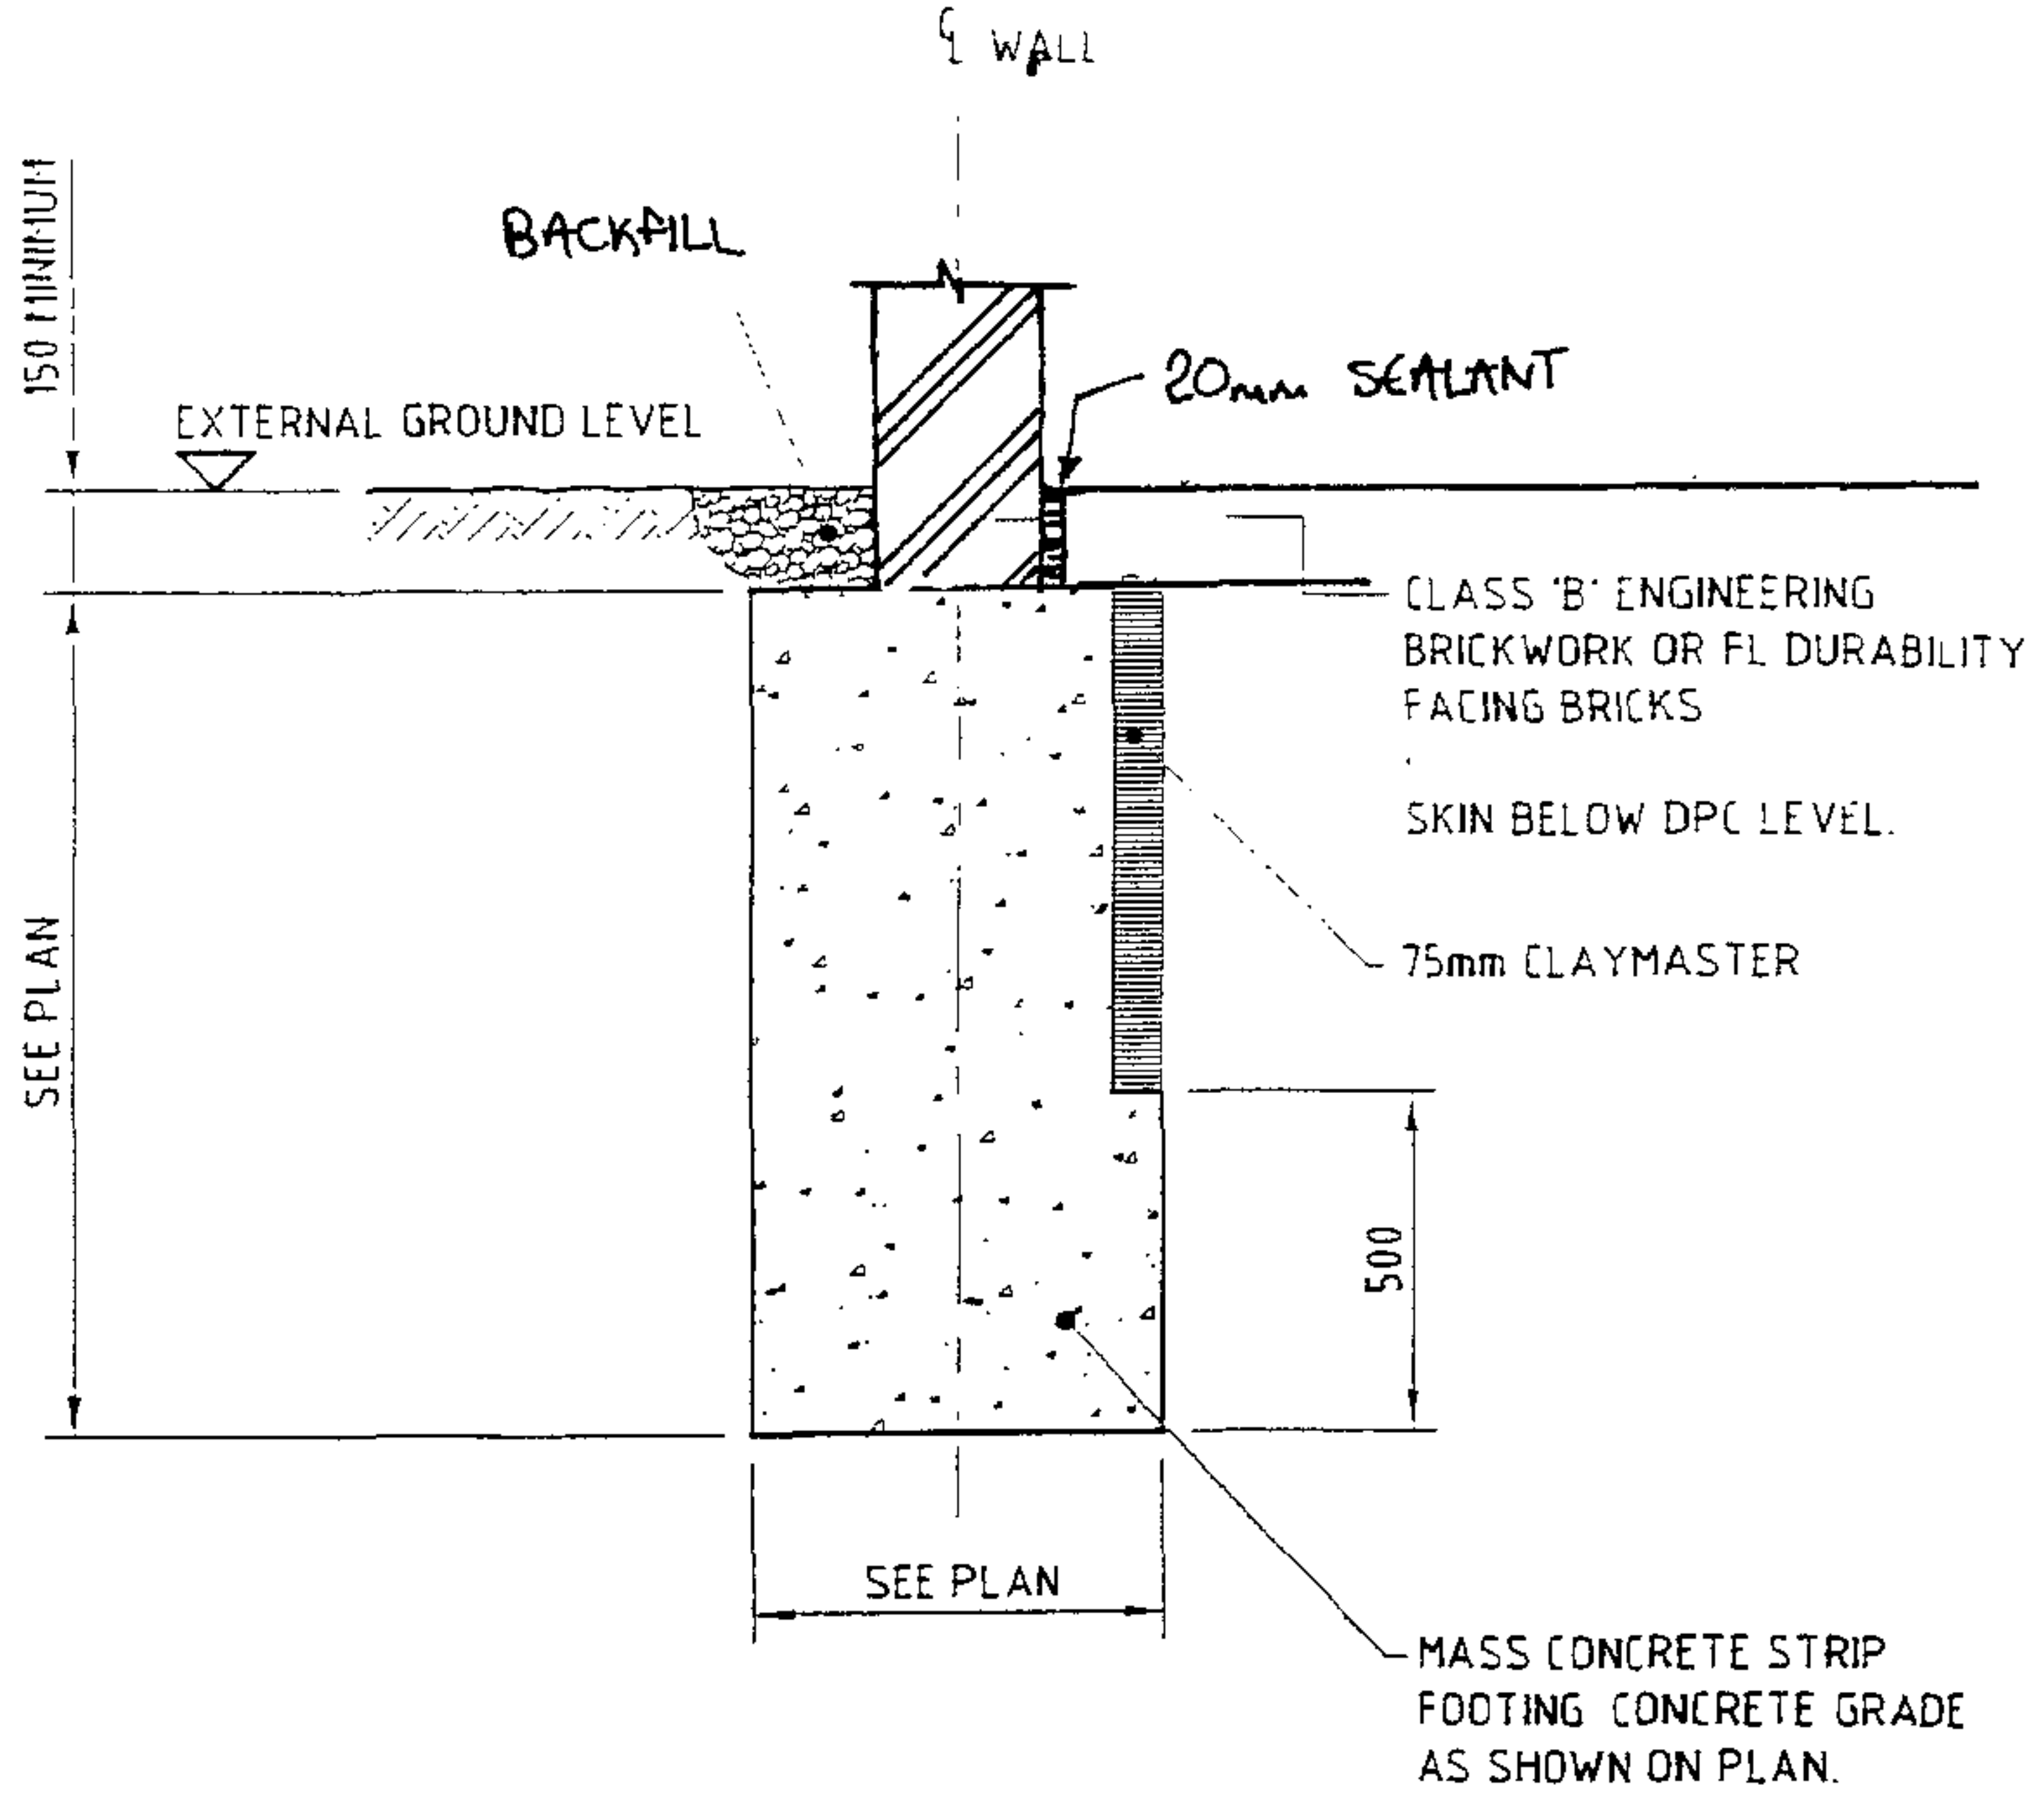

THIS DRAWING MUST BE READ IN CONJUNCTION WITH THE SPECIFICATION AND ALL OTHER RELEVANT DRAWINGS DO NOT SCALE FROM THIS DRAWING.

alan
conisbee
and associates

1-5 Offoru Street London N1 1DH

tel: 020 7700 6666
fax: 020 7700 6686
email: design@conisbee.co.uk
web: www.conisbee.co.uk

consulting
structural
engineers

project

34 ALBERT ST

title

SECTION C

job no.

060003

sheet no.


A(0)07

date FEB 06

engineer RR

checked

rev | date

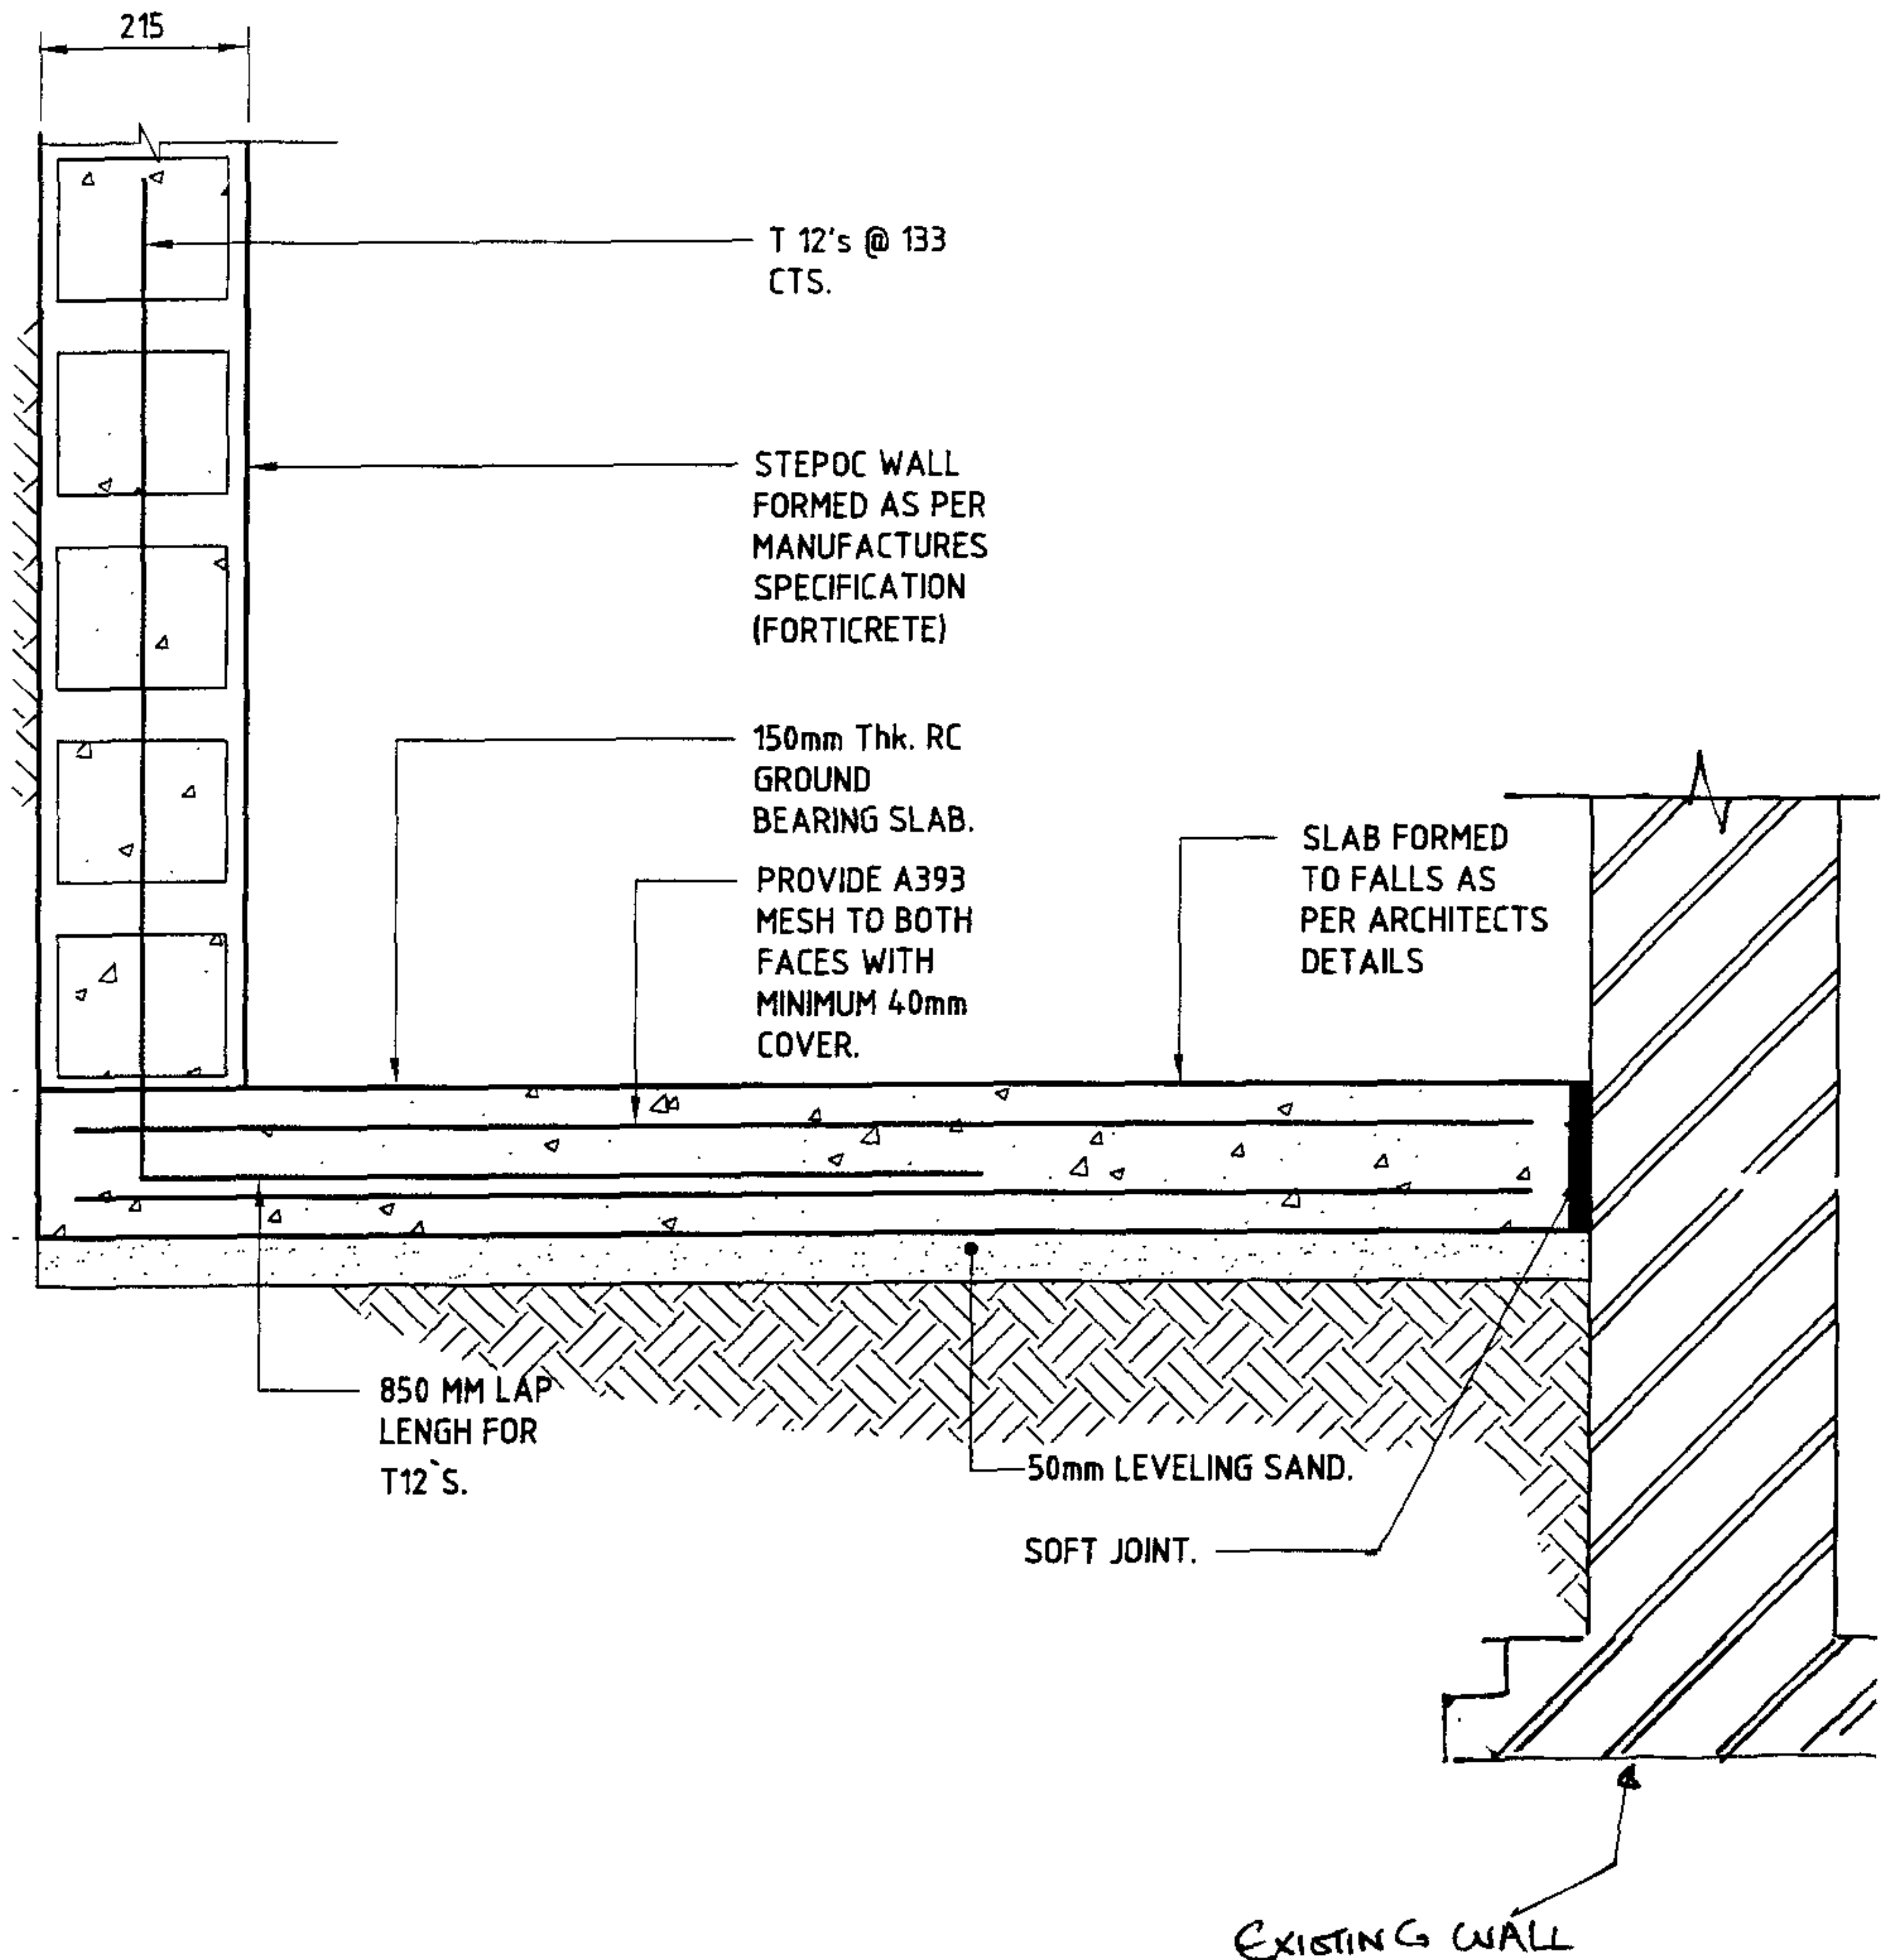

alan
conisbee
and associates

1-5 Offord Street London N1 1DH

tel 020 7700 6666

fax 020 7700 6686

email design@conisbee.co.uk

web www.conisbee.co.uk

consulting
structural
engineers

project

34 ALBERT ST

title

SECTION E

job no.

060003

sheet no.

A(0)08

date FEB 06

engineer RR

checked

rev

date

