



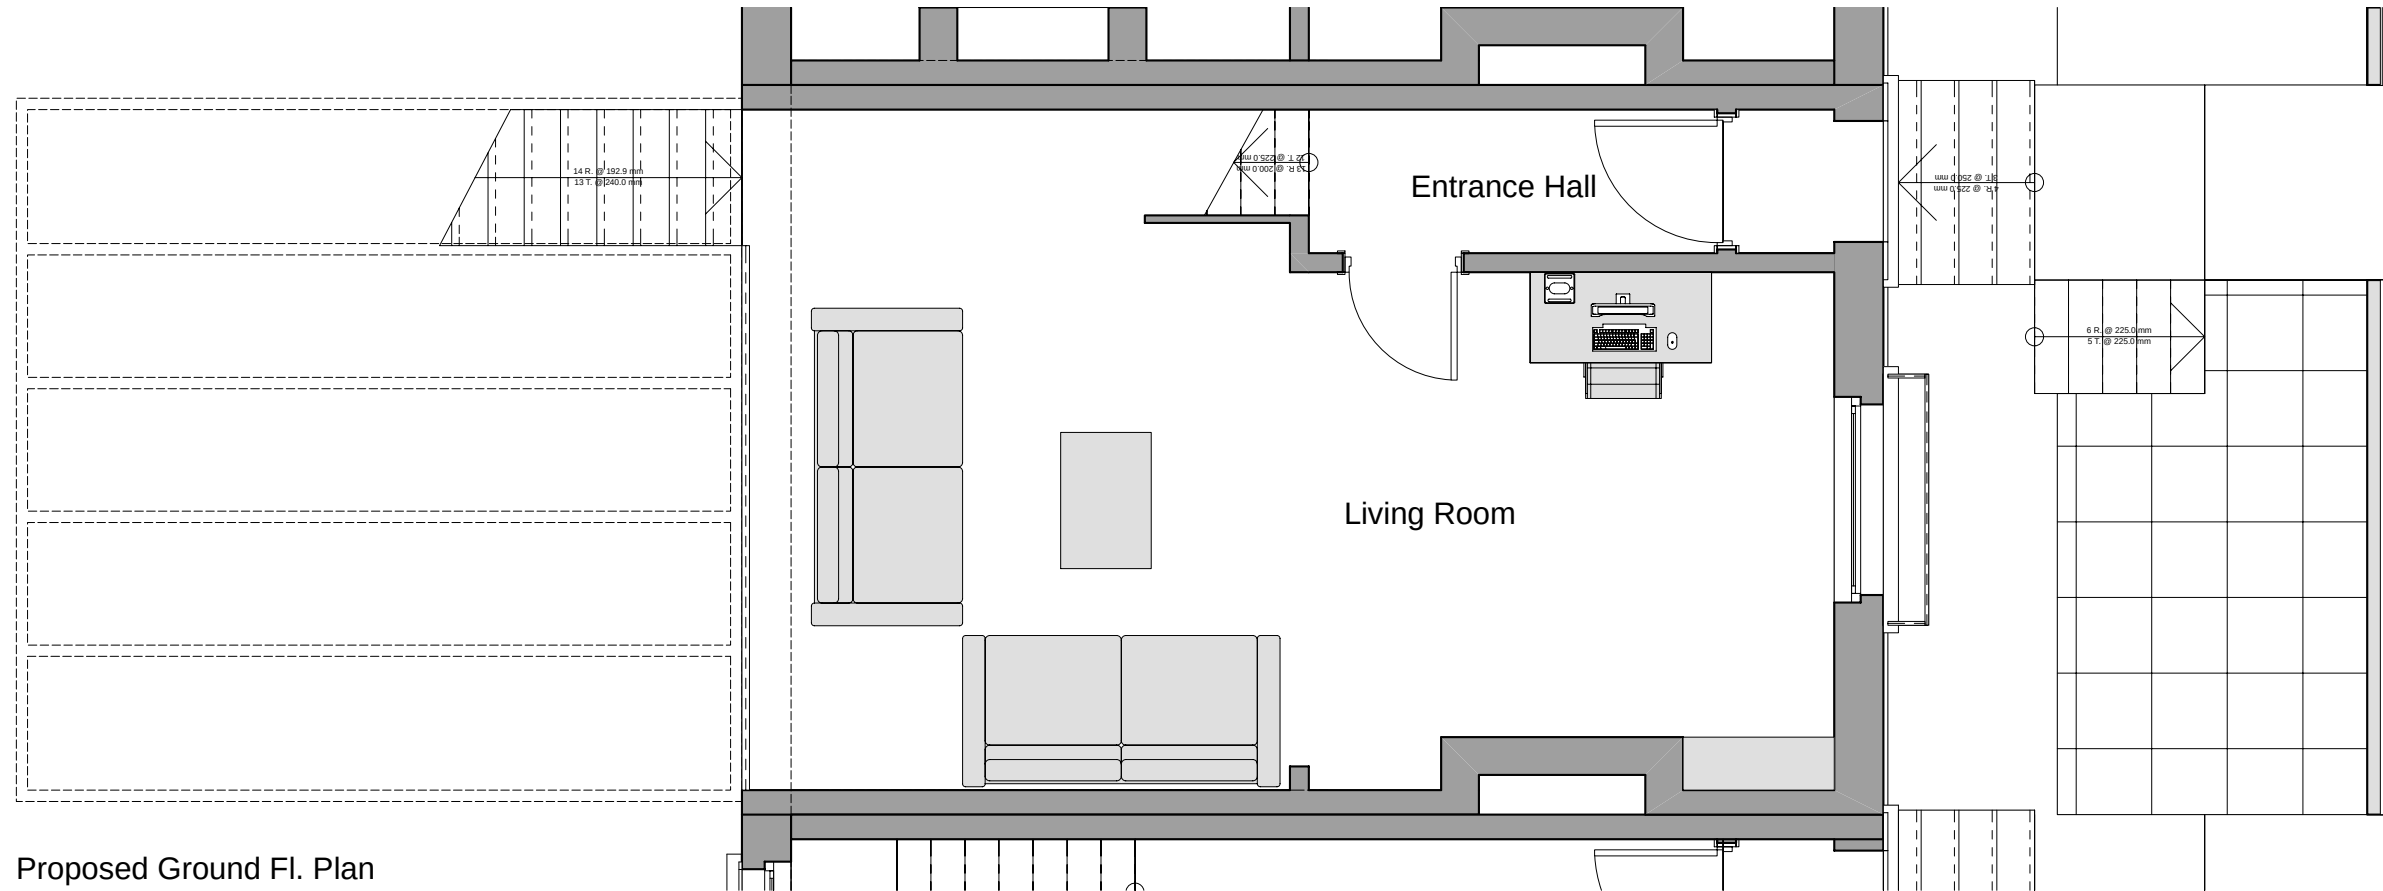

Proposed Ground Fl. Plan

LEIGHTON ROAD

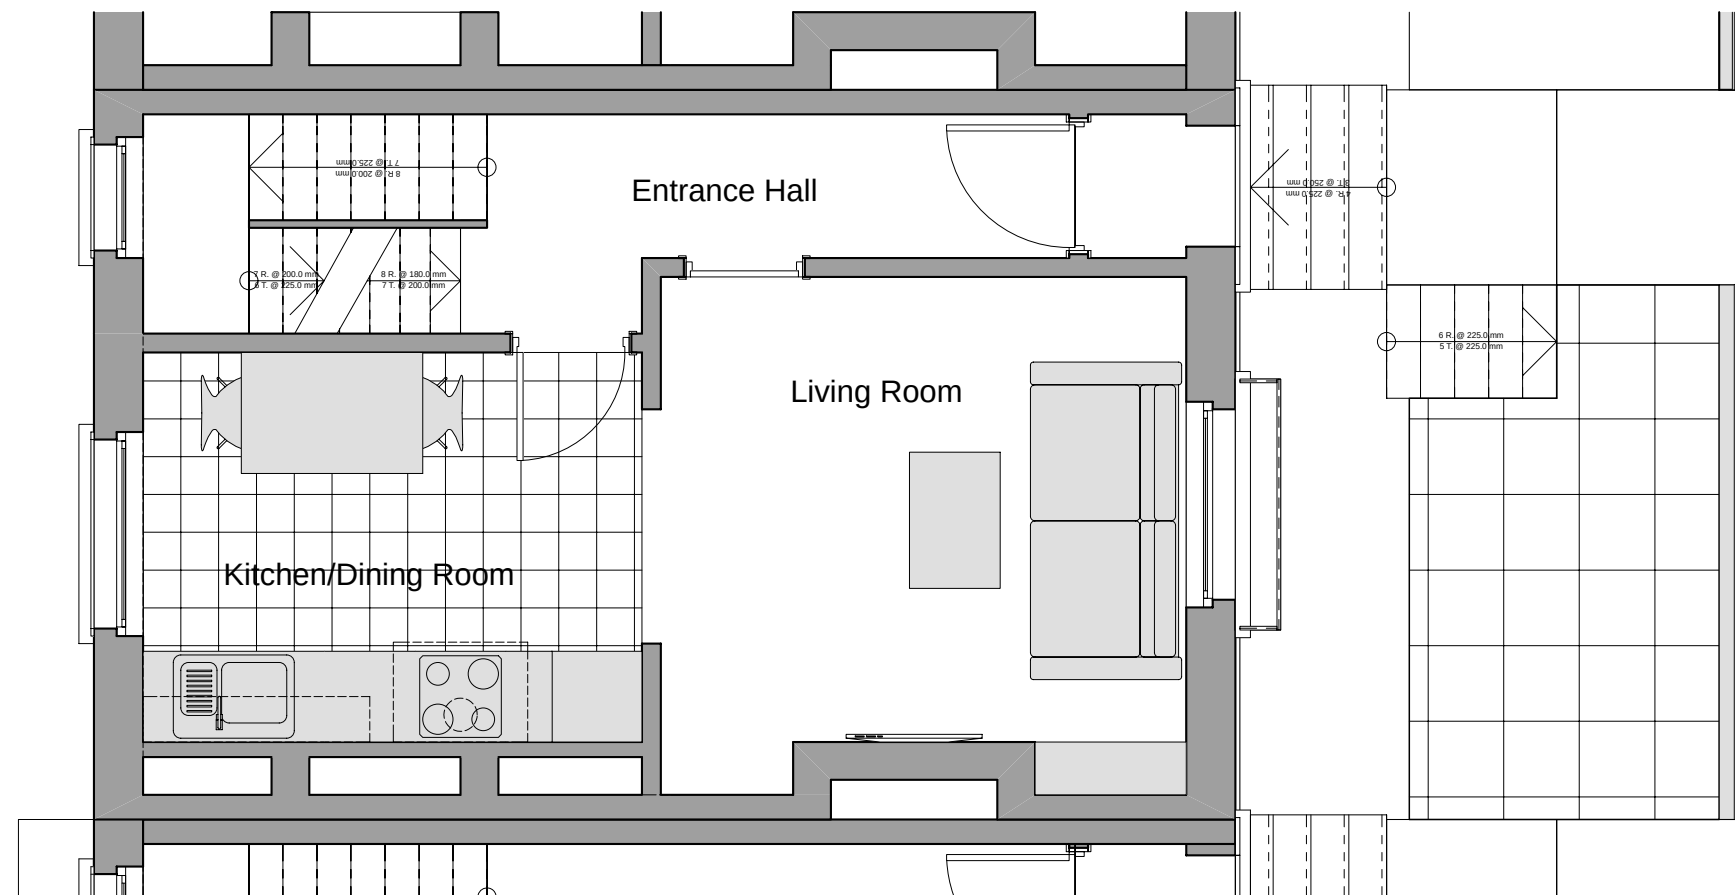

Existing Ground Fl. Plan

LEIGHTON ROAD