



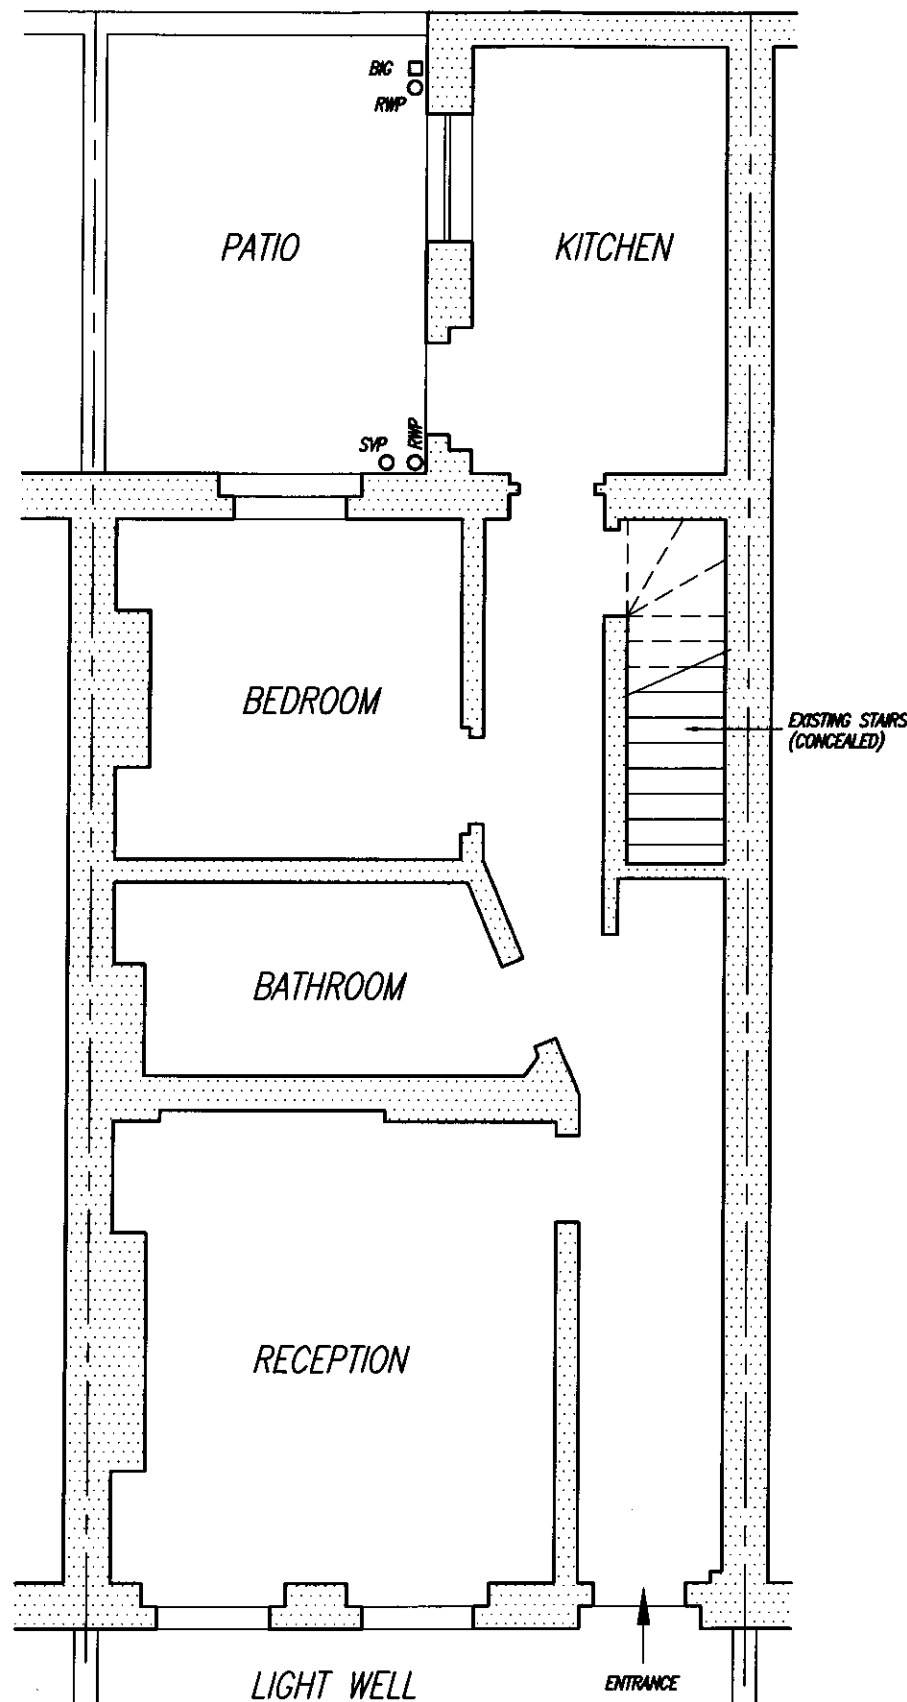

EXISTING BASEMENT PLAN


SCALE 1:75 @ A3

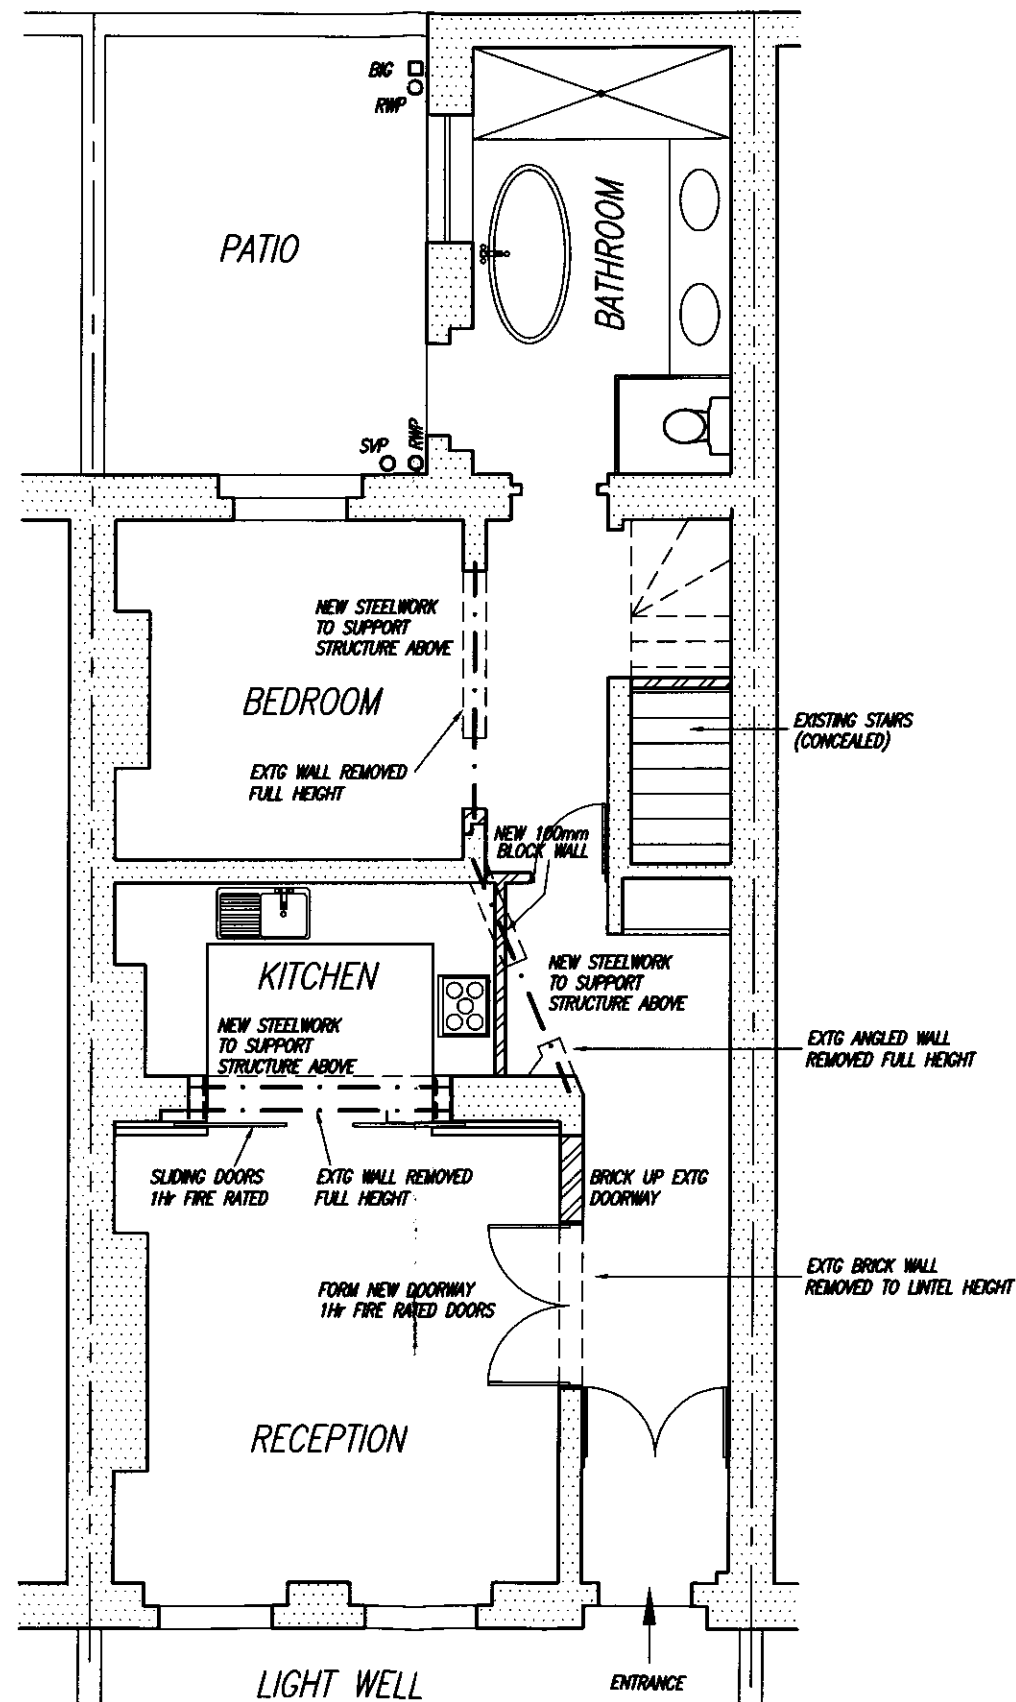

PROPOSED BASEMENT PLAN

SCALE 1:75 @ A3

Notes

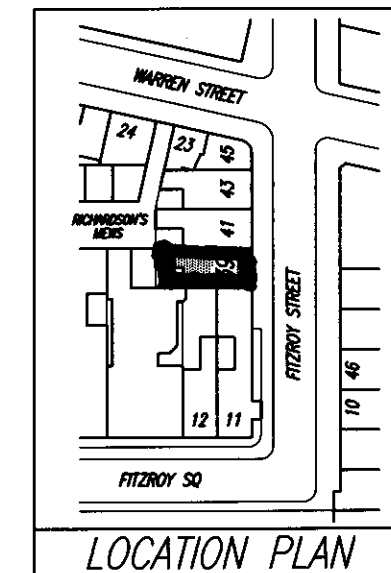

SCALE 1:1250 @ A3

RECEIVED
28 FEB 2007

Rev	Date	Comment
B	28.2.07	ISSUED FOR LISTED BUILDING CONSENT
A	26.2.07	ISSUED FOR PLANNING
the ELLIOTT PARTNERSHIP Consulting Engineers 14 Great Molewood Hertford, Hertfordshire, SG14 2PN tel : 01992 504700 fax : 01992 505547		
39A FITZROY STREET LONDON, W1		
BASEMENT FLAT GENERAL ARRANGEMENT		
Drawn R.C.	Checked K.P.E.	Date FEB 2007
Drawing No 0865 - 003	Rev B	Scale AS SHOWN