
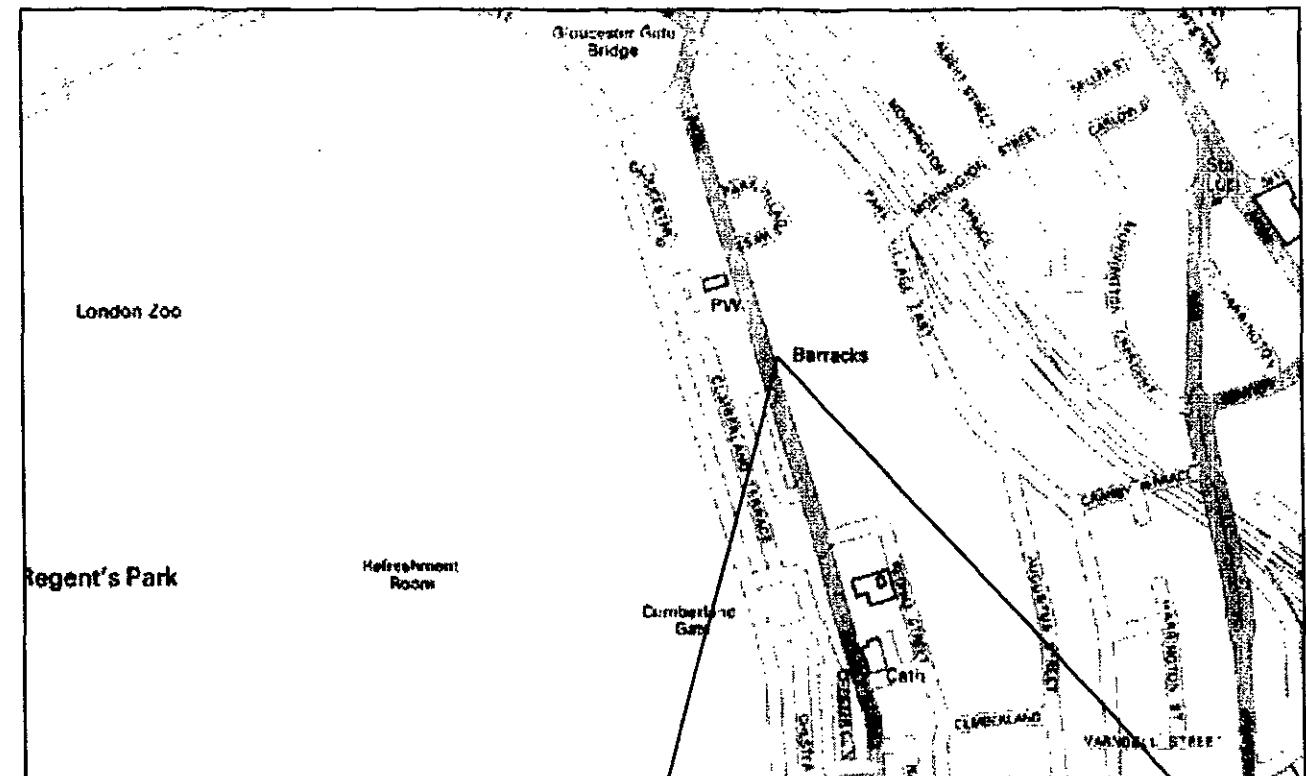
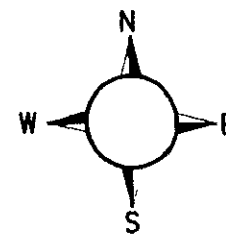



Proposed 10m column
Flexicell 2 Slimline
colour BS4800 00 E 53

Proposed meter cabinet,
colour grey,
dimensions 360L x 1200H x 185W

Proposed 3G MIBBU equipment cabinet,
colour grey,
dimensions 1402L x 1300H x 790W

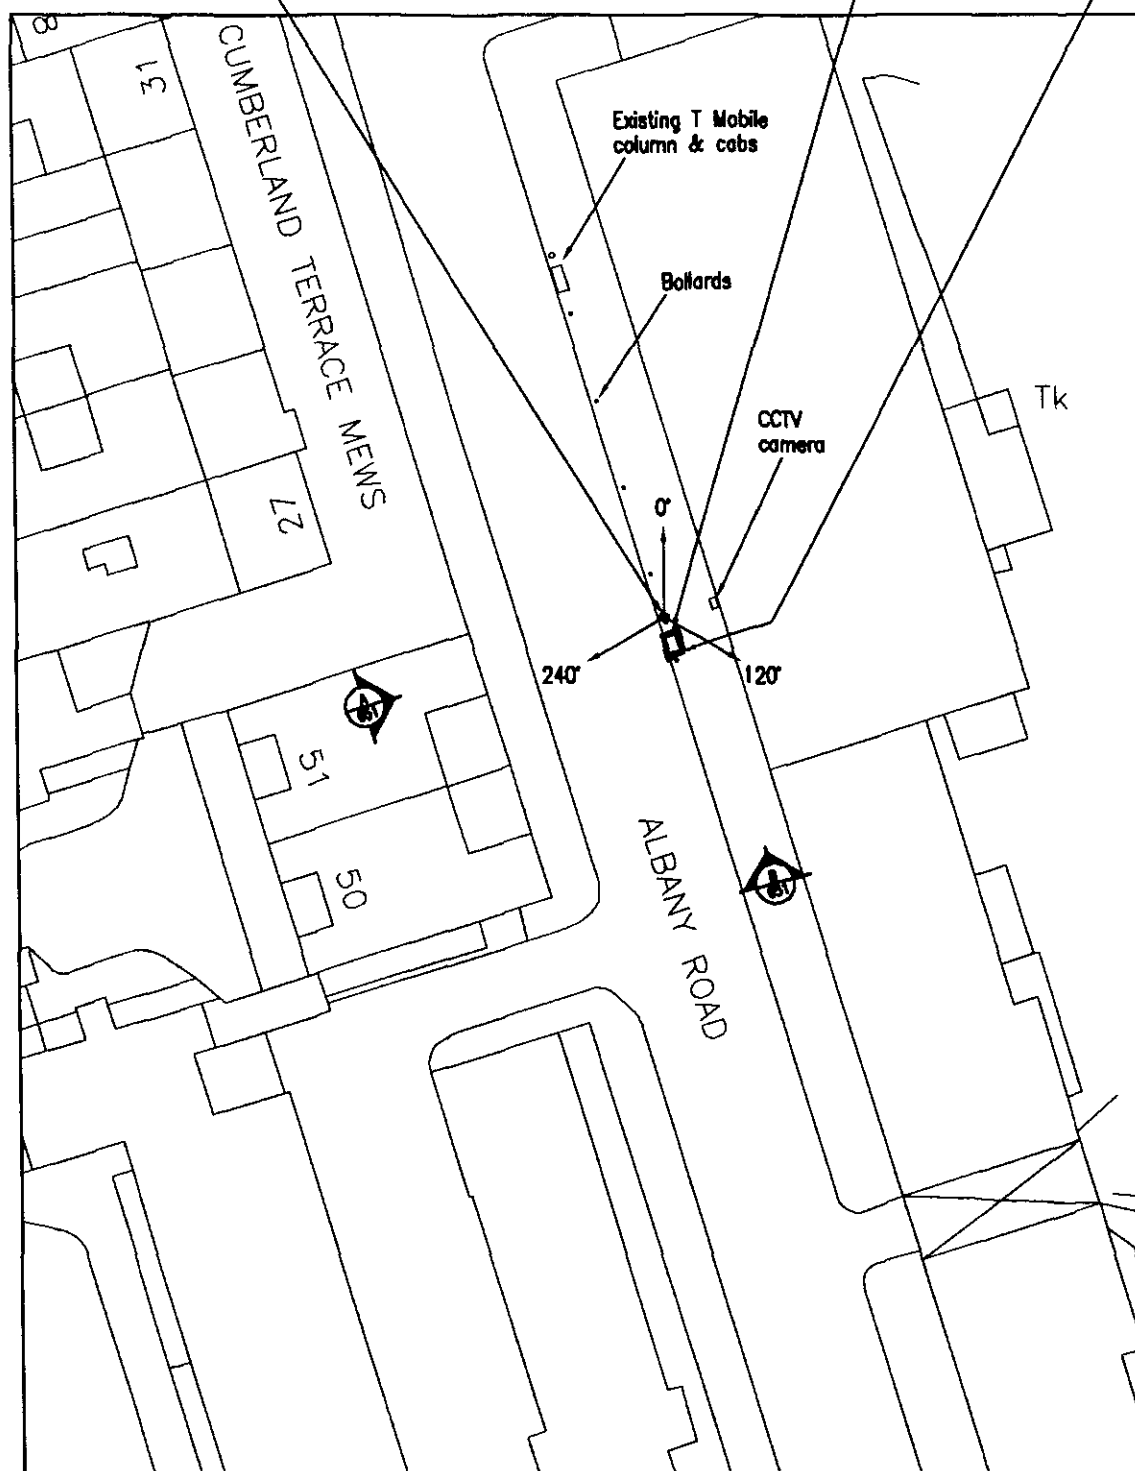

SITE PHOTOGRAPH

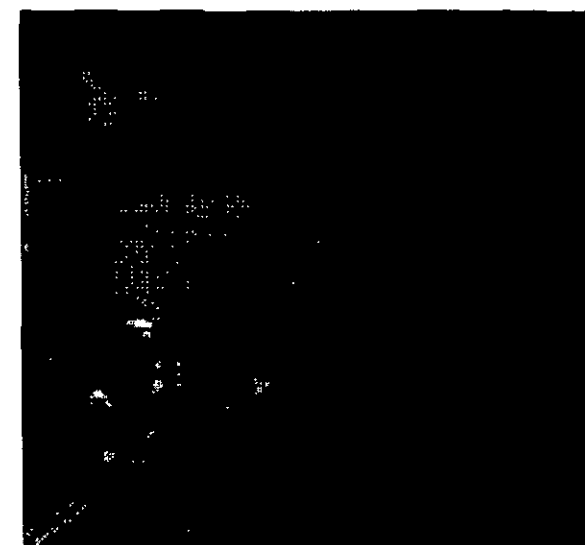

STREET MAP DIRECTIONS

Leave the M1 following the A406 Eastwards. Follow the A41 South. Upon reaching Swiss Cottage follow Avenue Road towards Regents Park. Turn left skirting Regents Park following Prince Albert Road. Turn left into Albany Street. The site is situated on the left adjacent to the 'T' Mobile site.

SITE LOCATION MAP
528717 E 183171 N
Scale 1 : 500



Title
**CELL 38268 - HAMPSTEAD NEW 10
REGENTS PARK BARRACKS ENTRANCE**

Project
LOCATION

Adjacent to Regents Park Barracks
Albany Street
London
NW1 4AN





Alfred McAlpine Infrastructure Services
Telecommunication Services
Easlea Rd, Moretons Hall Ind. Est.
Bury St. Edmunds
Suffolk. IP32 7BY

PLANNING

DATE APPR

A	20/11/06	DJP	COLUMN HEIGHT REVISED		
Rev.	Date	By	Revision	Chkd	Appr
DRAWN	DJP		CHECKED	SCALE	AS NOTED
DATE	JUL 06		DATE	Dimensions noted are indicative only	
ENG.	B.B.		FILE NAME	REV.	
DRAWING No.				A	
P/38268/GEN/050					

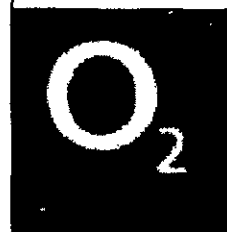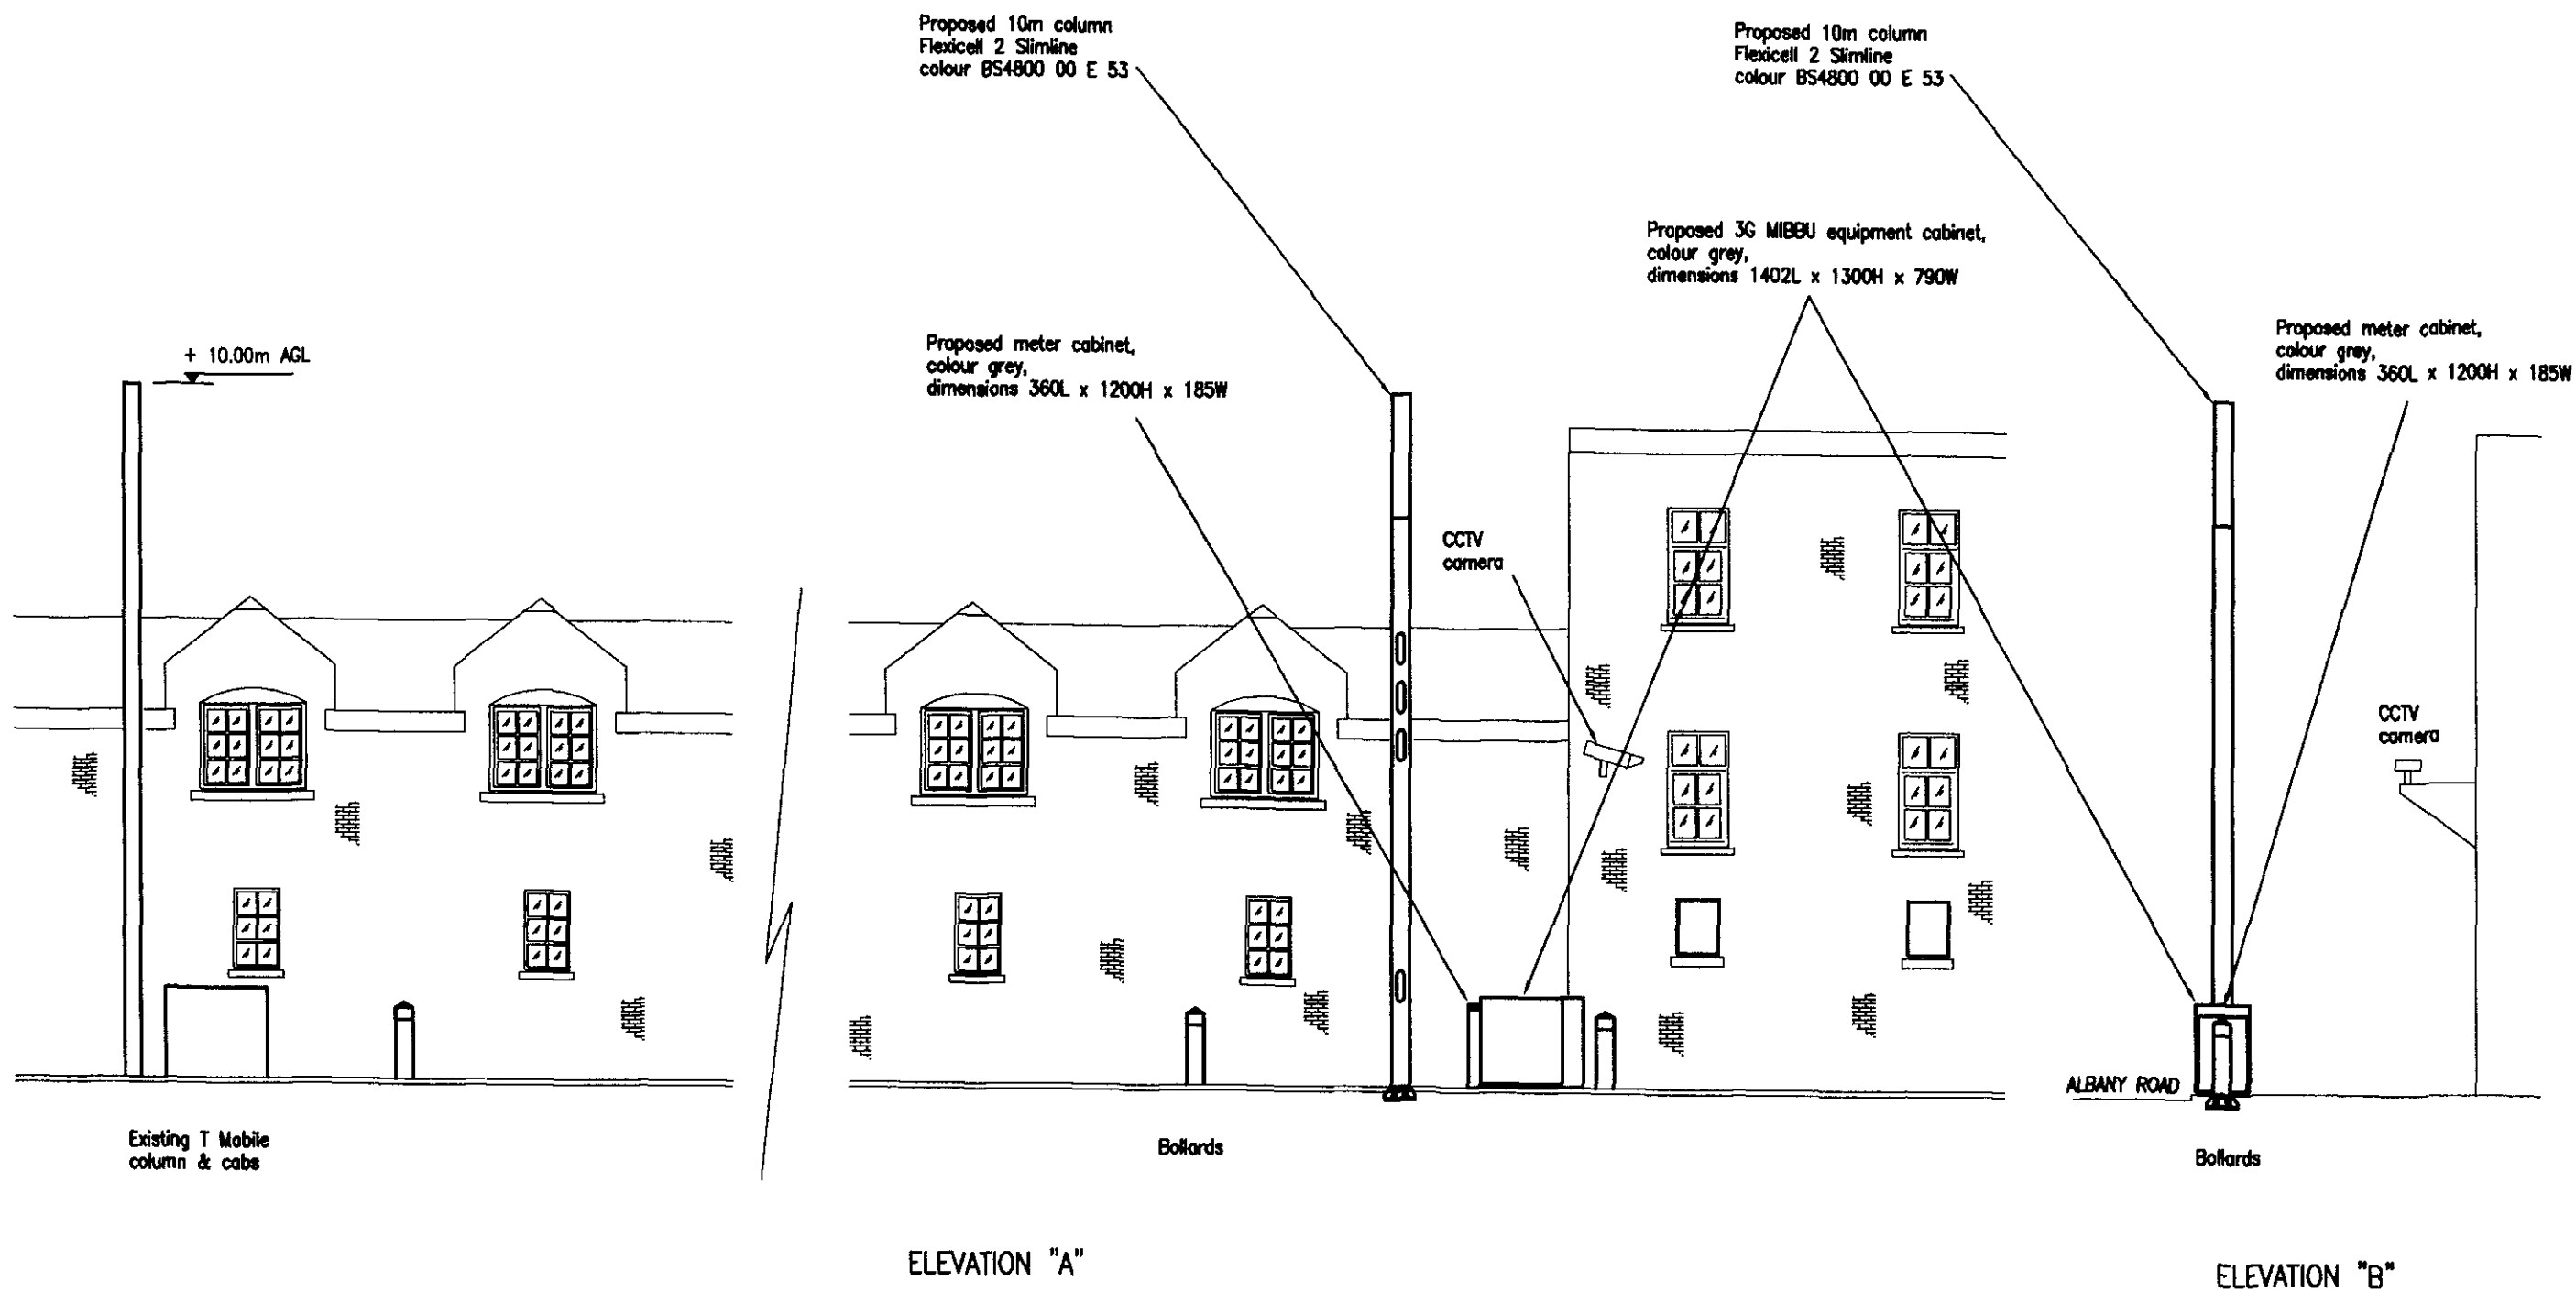

Title	CELL 38268 - HAMPSTEAD NEW 10 REGENTS PARK BARRACKS ENTRANCE
Project	ELEVATIONS

Adjacent to Regents Park Barracks
Albany Street
London
NW1 4AN

alfred mAlpine

Alfred McAlpine Infrastructure Services
Telecommunication Services
Eastlea Rd, Moretons Hall Ind. Est.
Bury St. Edmunds
Suffolk. IP32 7BY

Status **PLANNING**

DATE APPR

A	20/11/06	DJP	COLUMN HEIGHT REVISED		
Rev.	Date	By	Revision	C'd	Appr
DRAWN	DJP	CHECKED	SCALE	1:100	
DATE	JUL 06	DATE	Dimensions noted are indicative only		
ENG.	B.B.	FILE NAME	REV.		
DRAWING No.	P/38268/GEN/051				A