




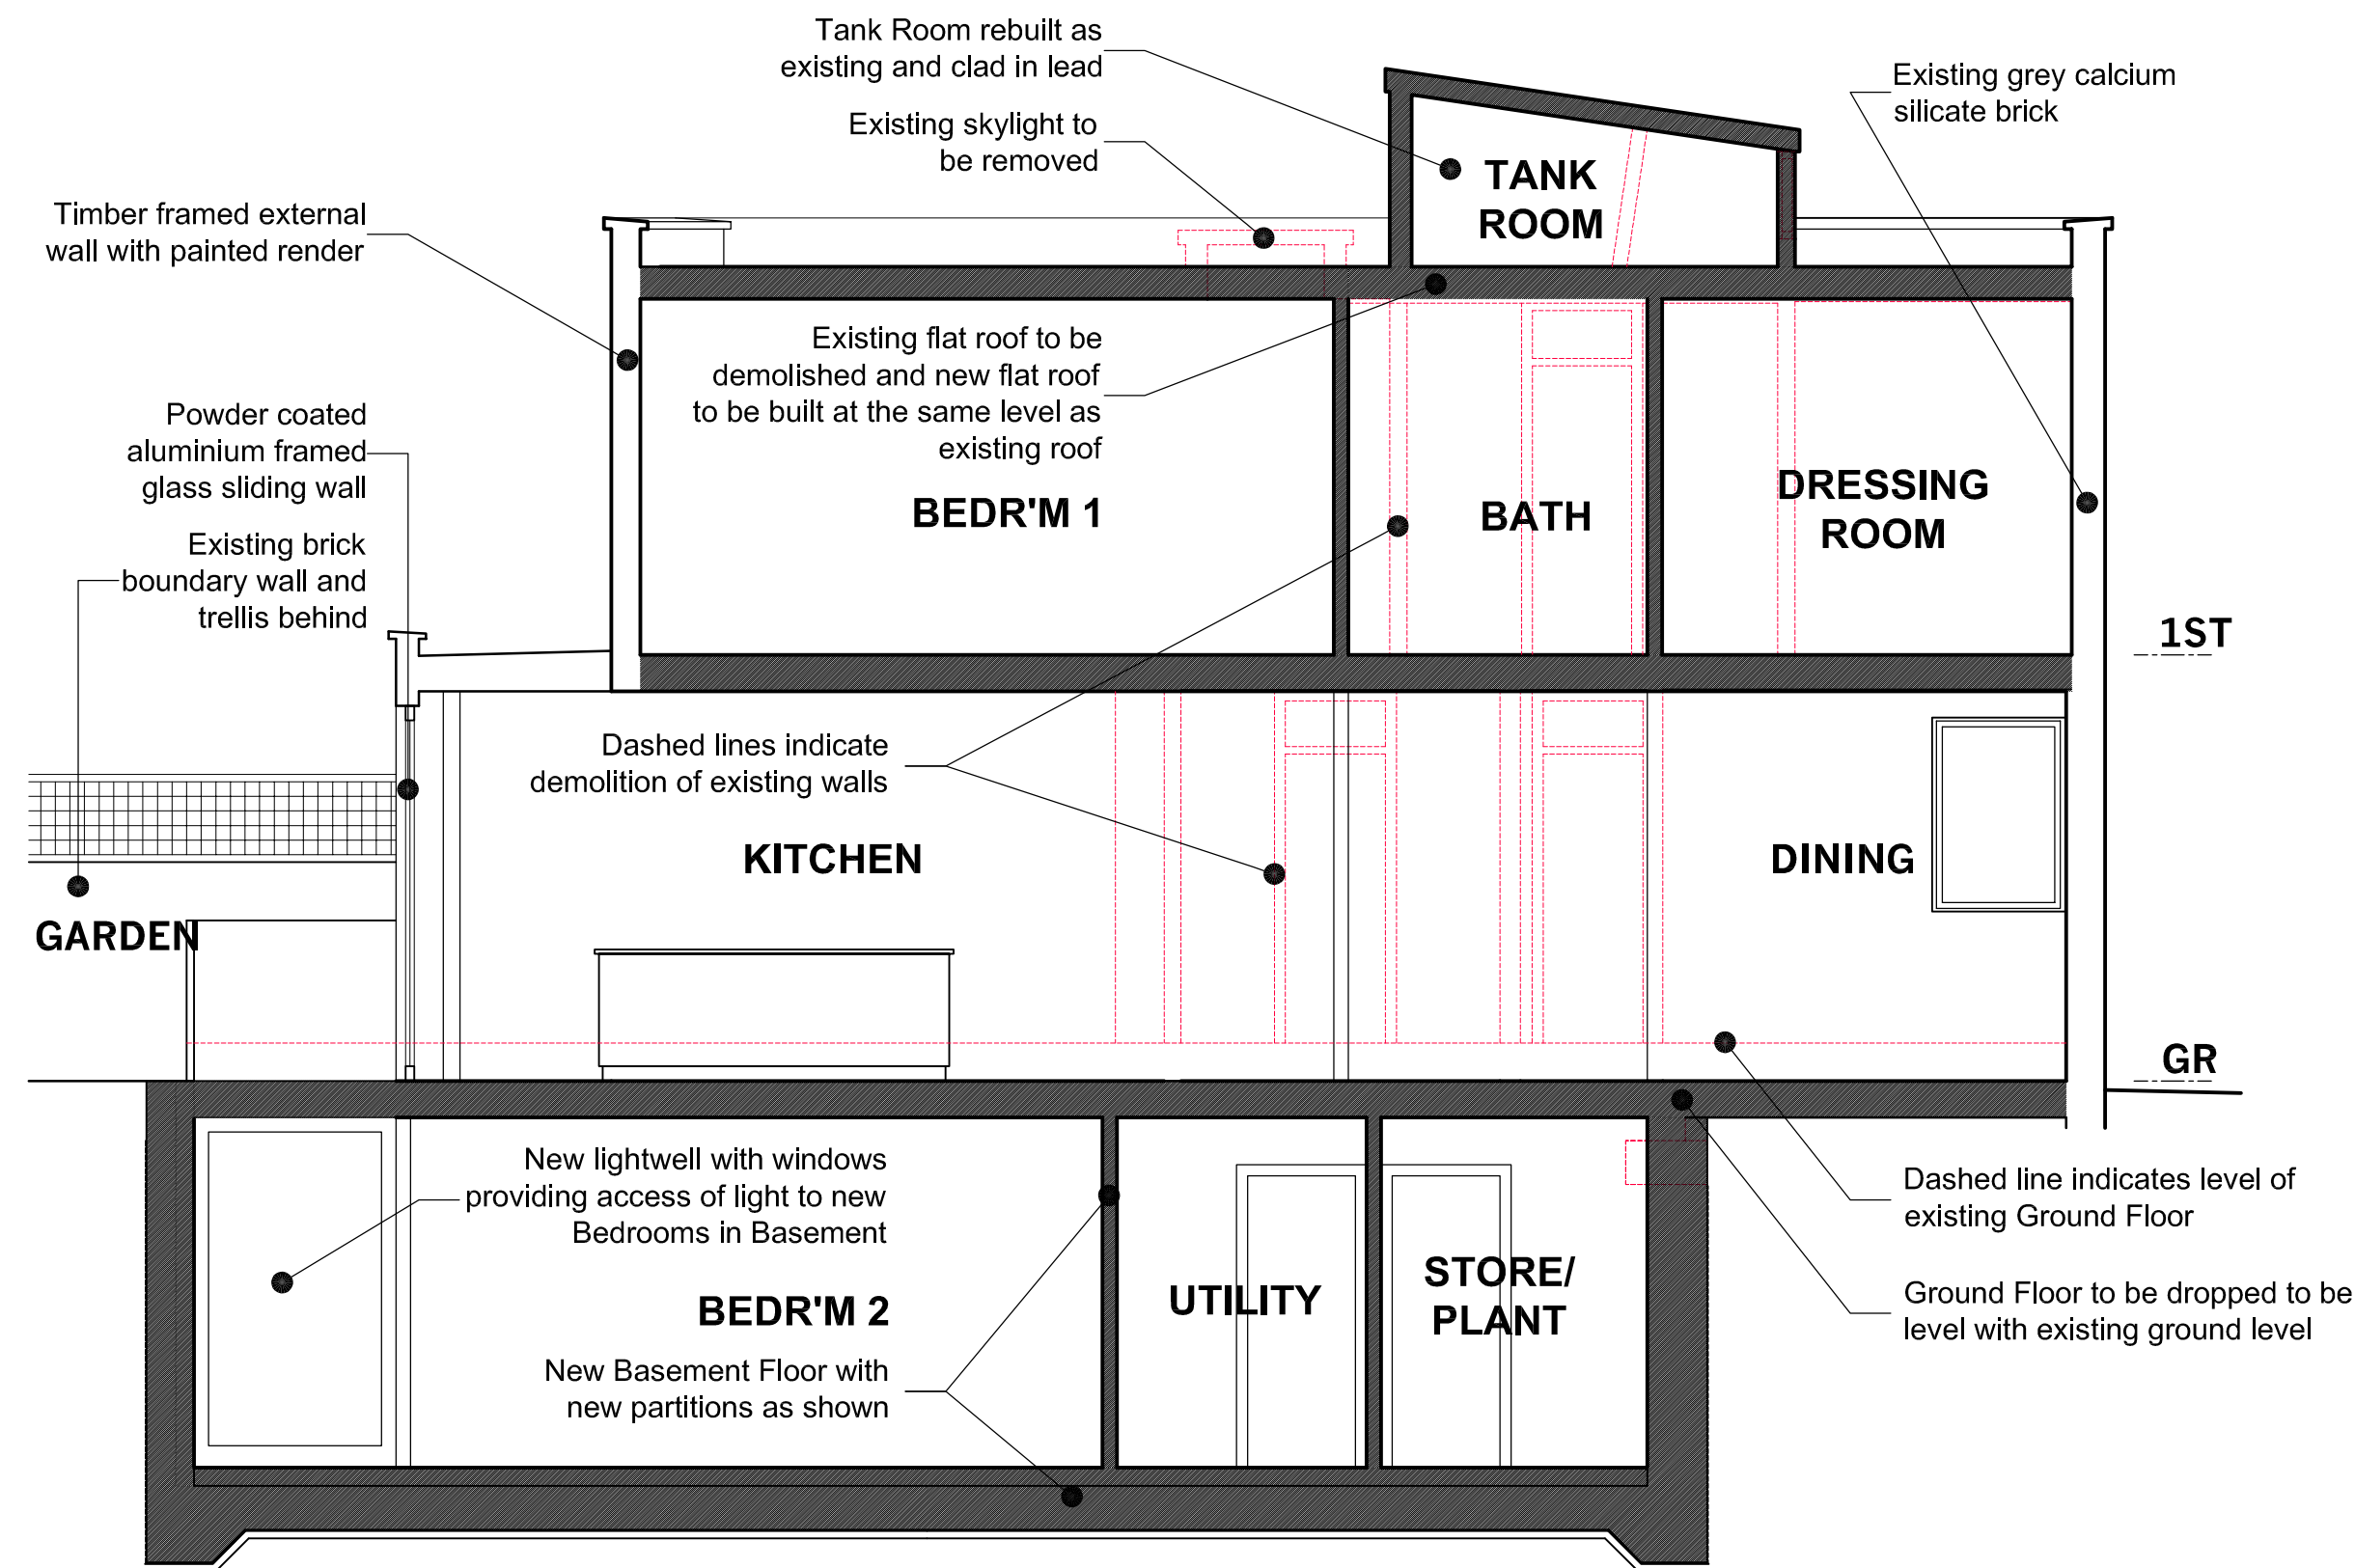

PROPOSED SECTION A - A

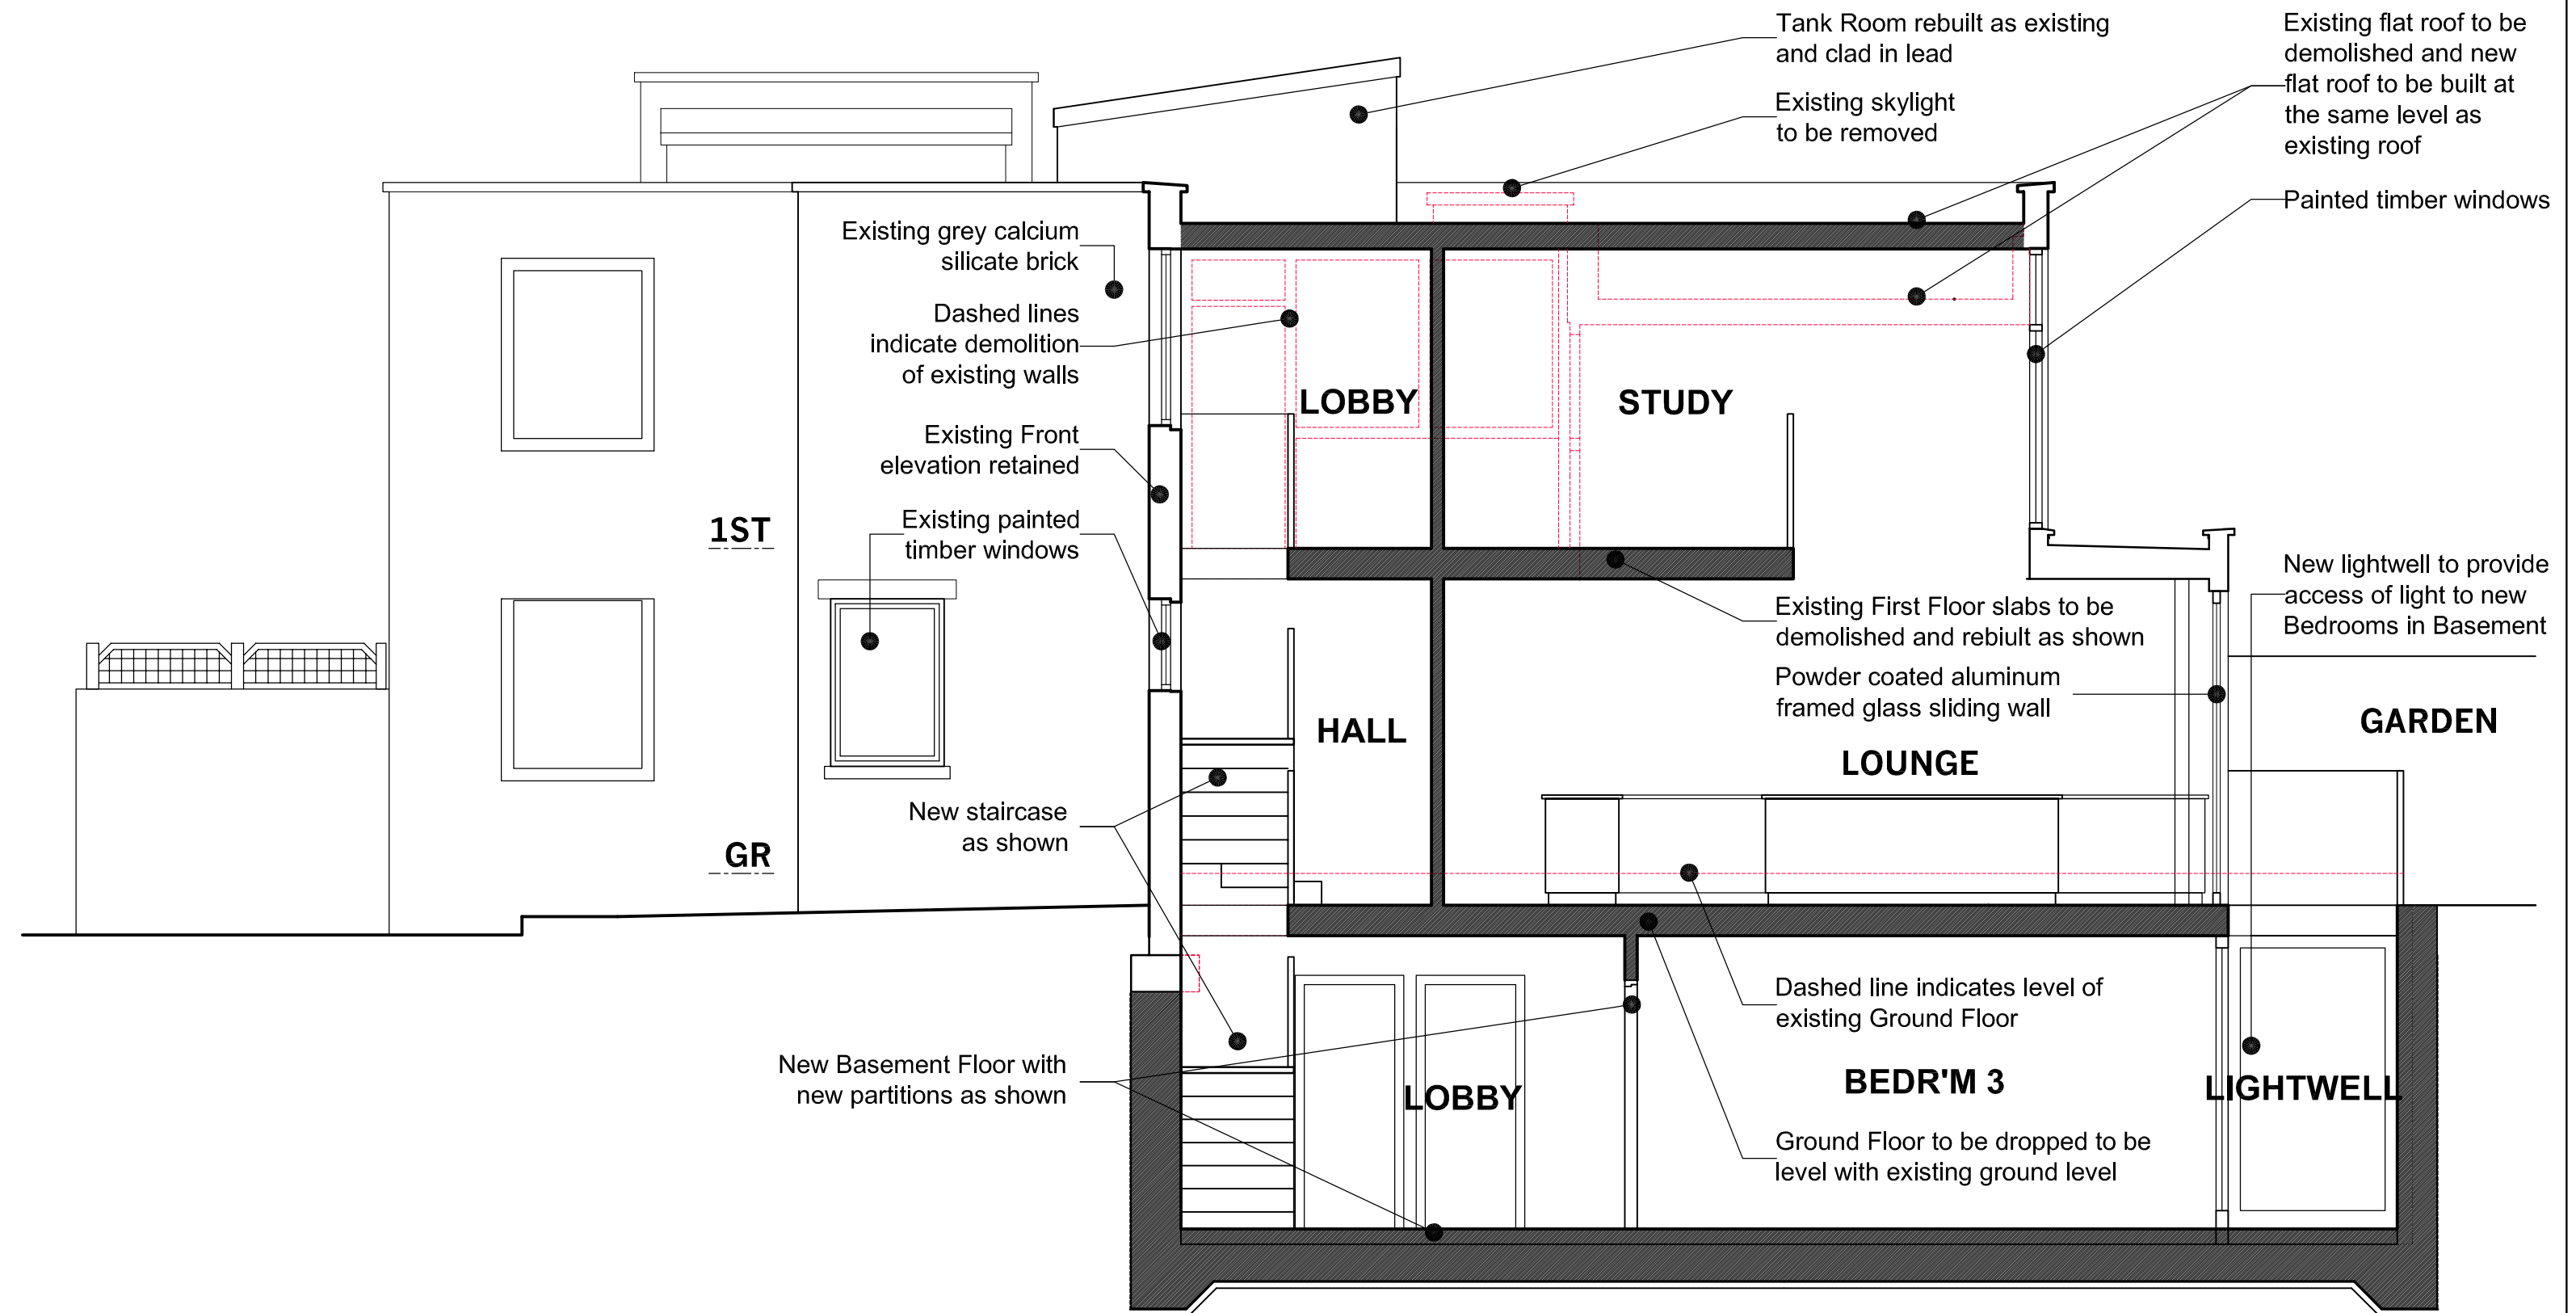

PROPOSED SECTION B - B

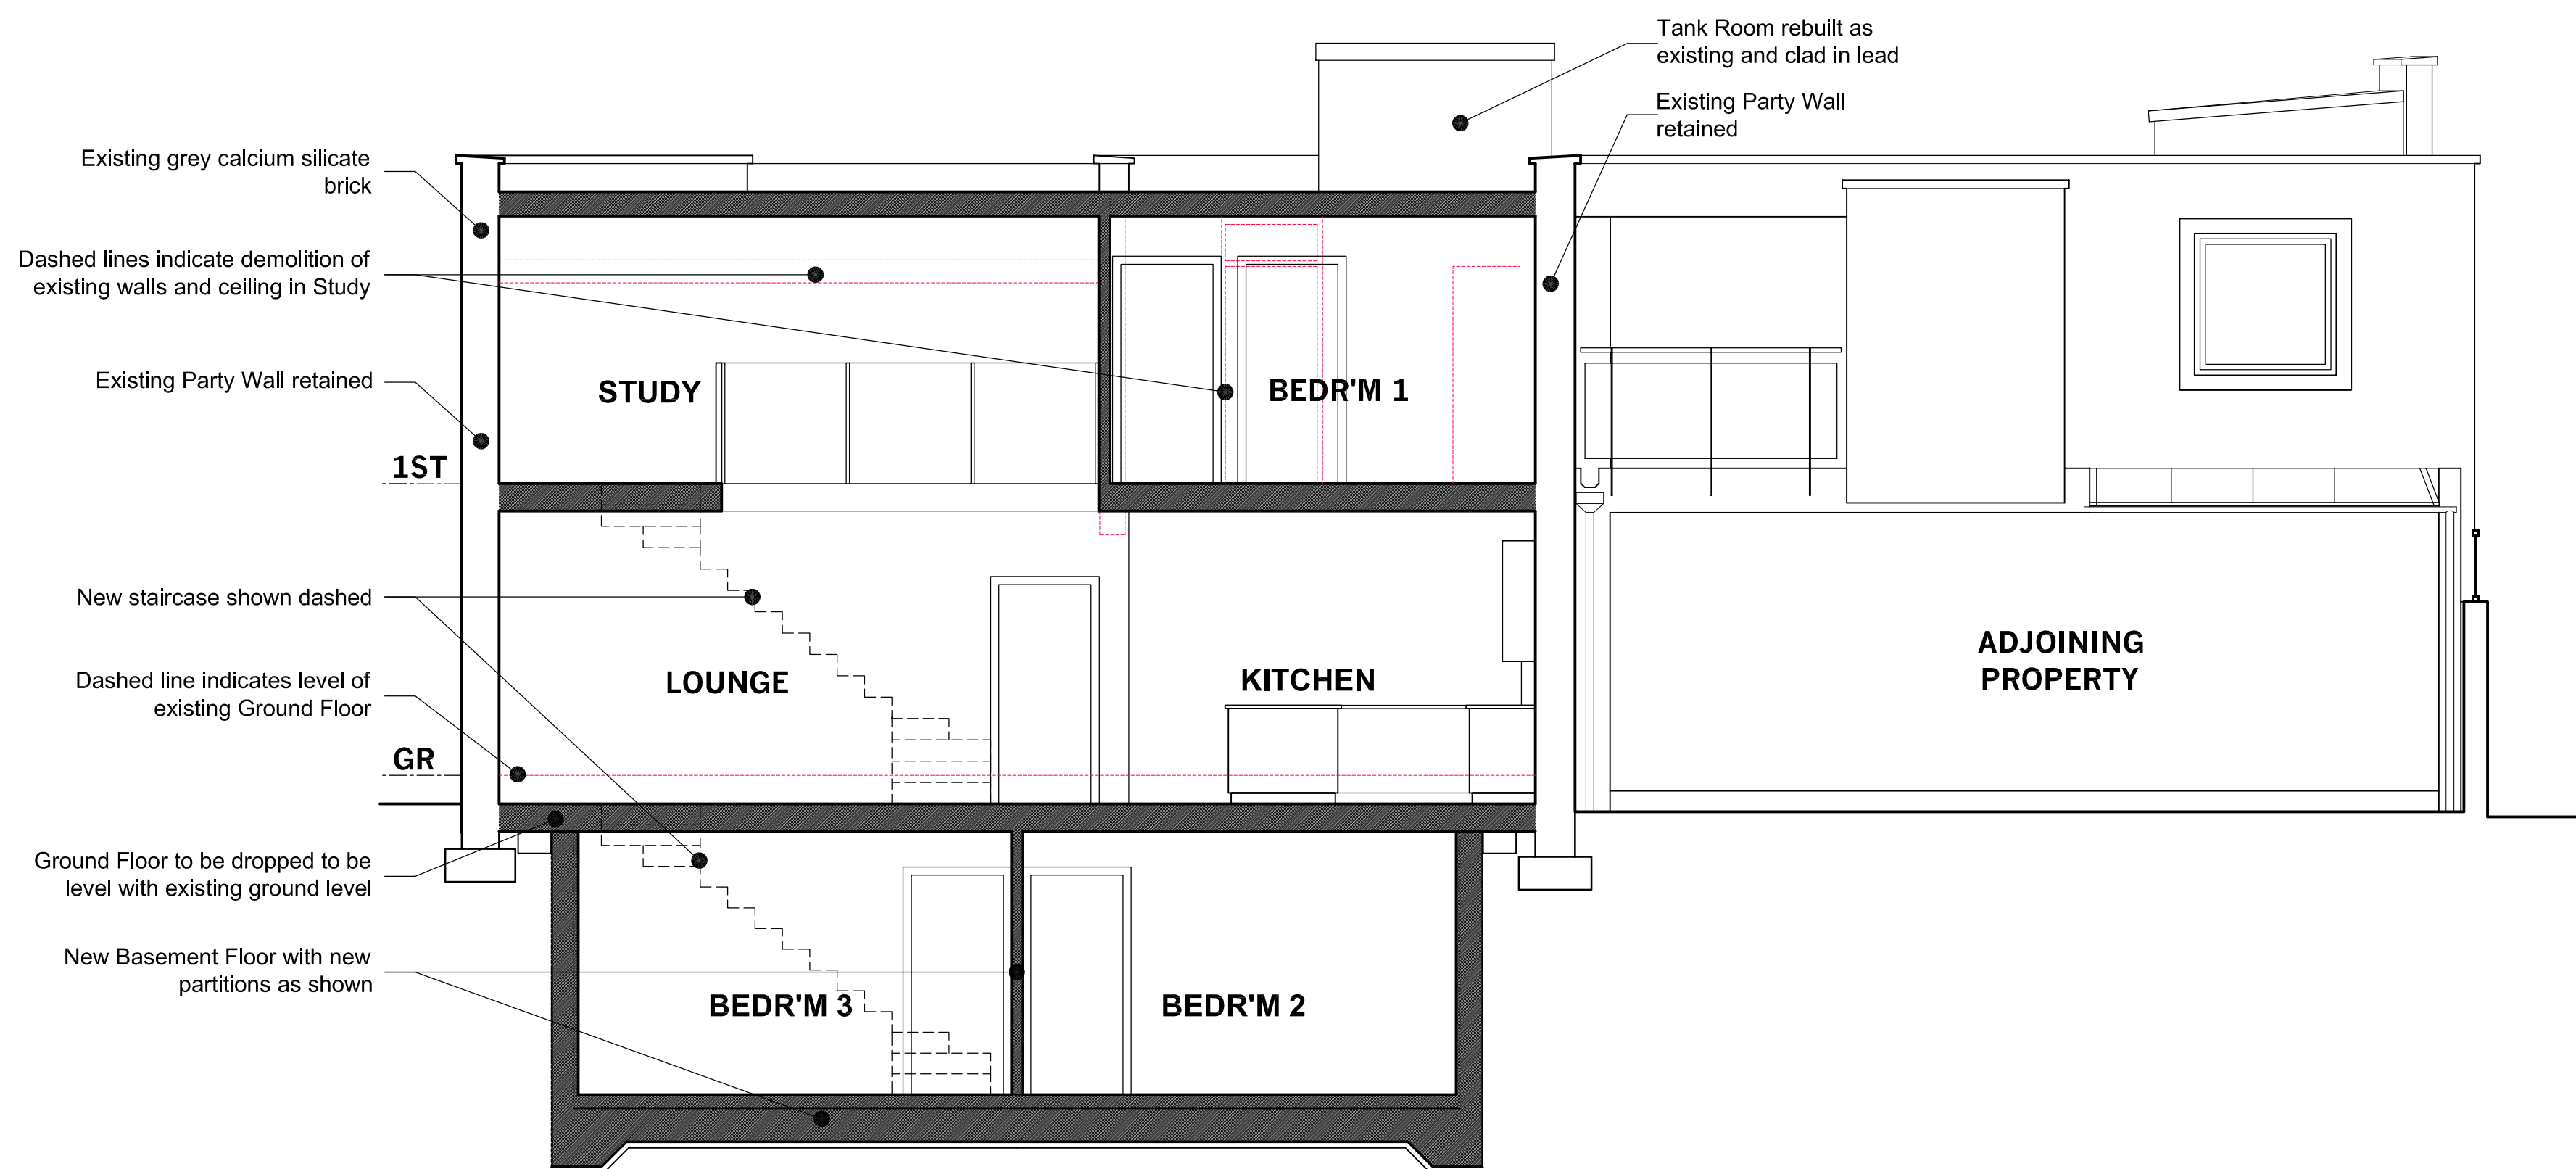

PROPOSED SECTION C - C

Do not scale from drawing
Contractor to check all dimensions on site
Report discrepancies to the architect



Read in conjunction with
Permitted Development
drawing numbers:
• 06Y8/PL/01
• 06Y8/PL/02
• 06Y8/PL/03

LEGEND
--- Demolition
■ New structure

REV B: 13/09/06 CH
* First floor terrace deleted

REV A: 10/07/06 JS
* Used materials notes added



DESIGN GROUP

20 Eastcastle Street London W1W 8DB
TELEPHONE + 44 (0) 20 7436 1133
FACSIMILE + 44 (0) 20 7436 8844
E-MAIL office@ipadg.com

55 KINGSTOWN STREET
PRIMROSE HILL
LONDON NW1

- PLANNING APPLICATION -

PROPOSED
SECTIONS

Date	MAR 2006	Scale	A1=1:50 A3=1:100
Drawn by	WHL, JS		
Drawing No.	06Y8/PL/103	Rev	B
Cad File	06y8.PL103.sections		
©	IPA Design Group		