



Mirror stainless steel neon backlit sign on painted metal board, applied to Oak boarding

Oak surround and frame to glass door with stainless steel fittings

Light grey GRP cladding

Double glazed glass units in light grey powdercoated steel frame



EXTERNAL ELEVATION

Endell Street Ground Floor

Existing door, frame and surround to be removed

Front window removed. GRP surround to be retained

PART PLAN

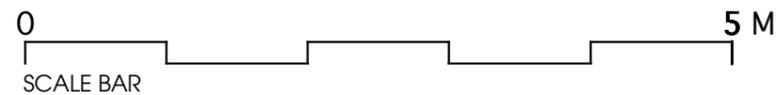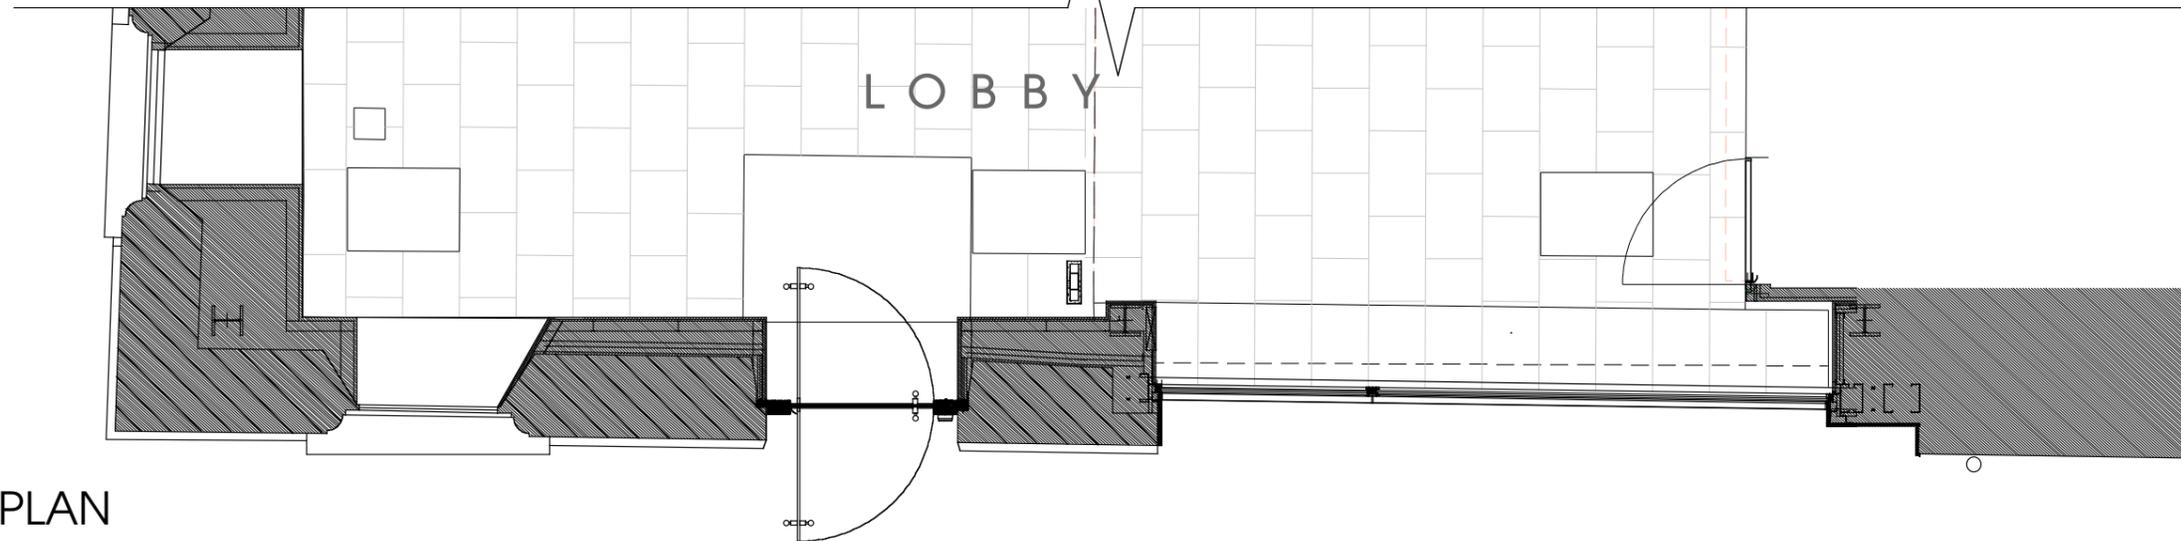

EXISTING
PLANNING ISSUE



Top Floor
17 All Saints Rd
London W11 1HA
Tel. 020 7313 9029
Fax. 0870 705 3172

project	The Hospital Endell Street		
drawing number	ES/G/P.01	scale	1/50@A3
drawing	Existing elevation to Endell Street		
notes	18/01/07		