




SECTION A-A

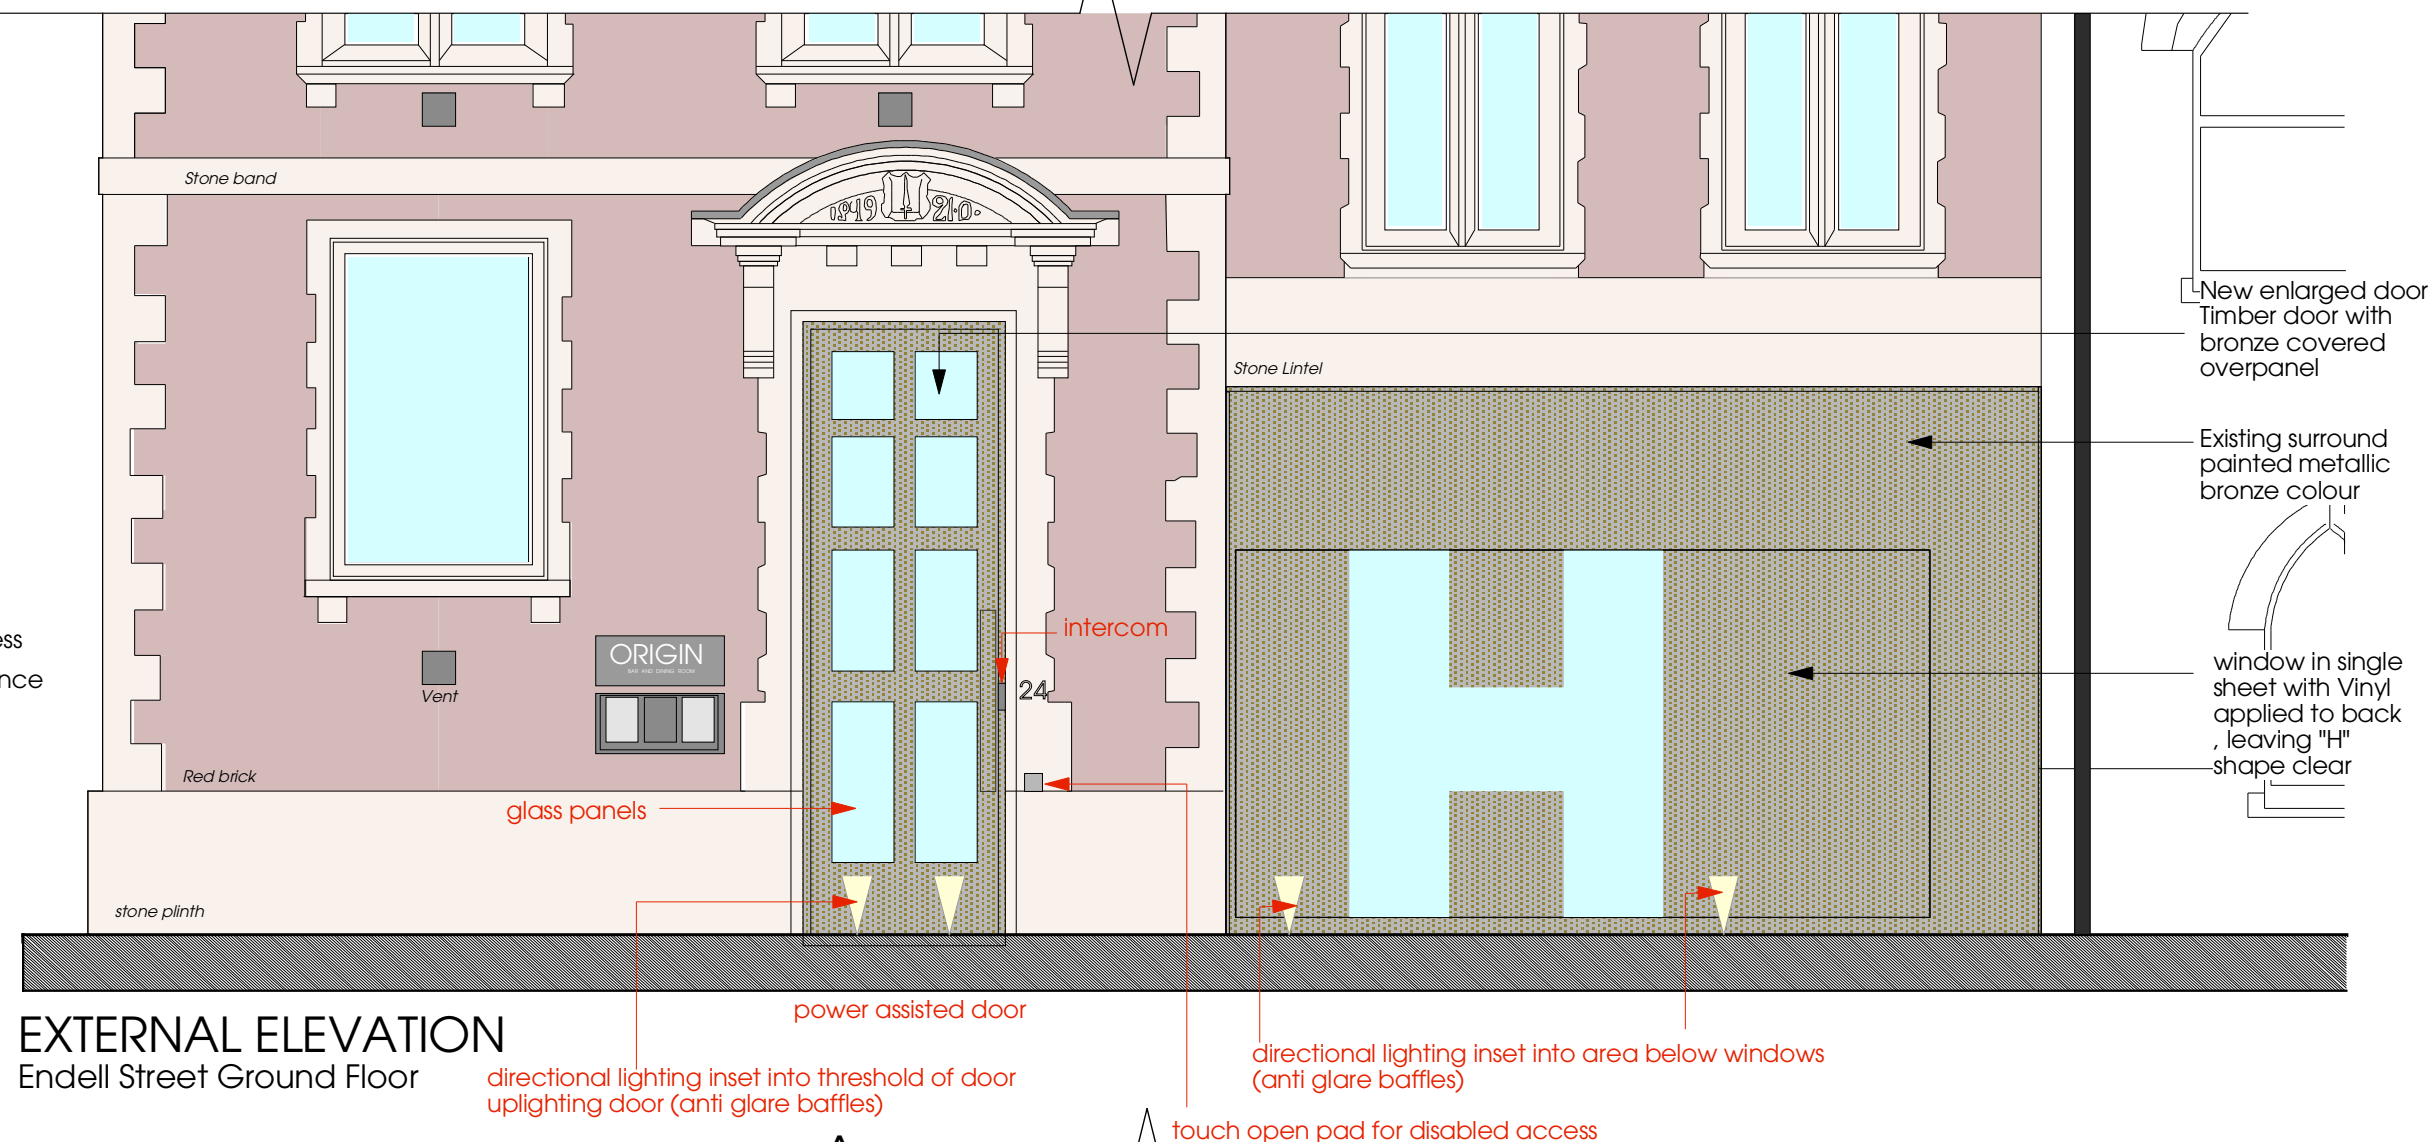

EXTERNAL ELEVATION  
Endell Street Ground Floor

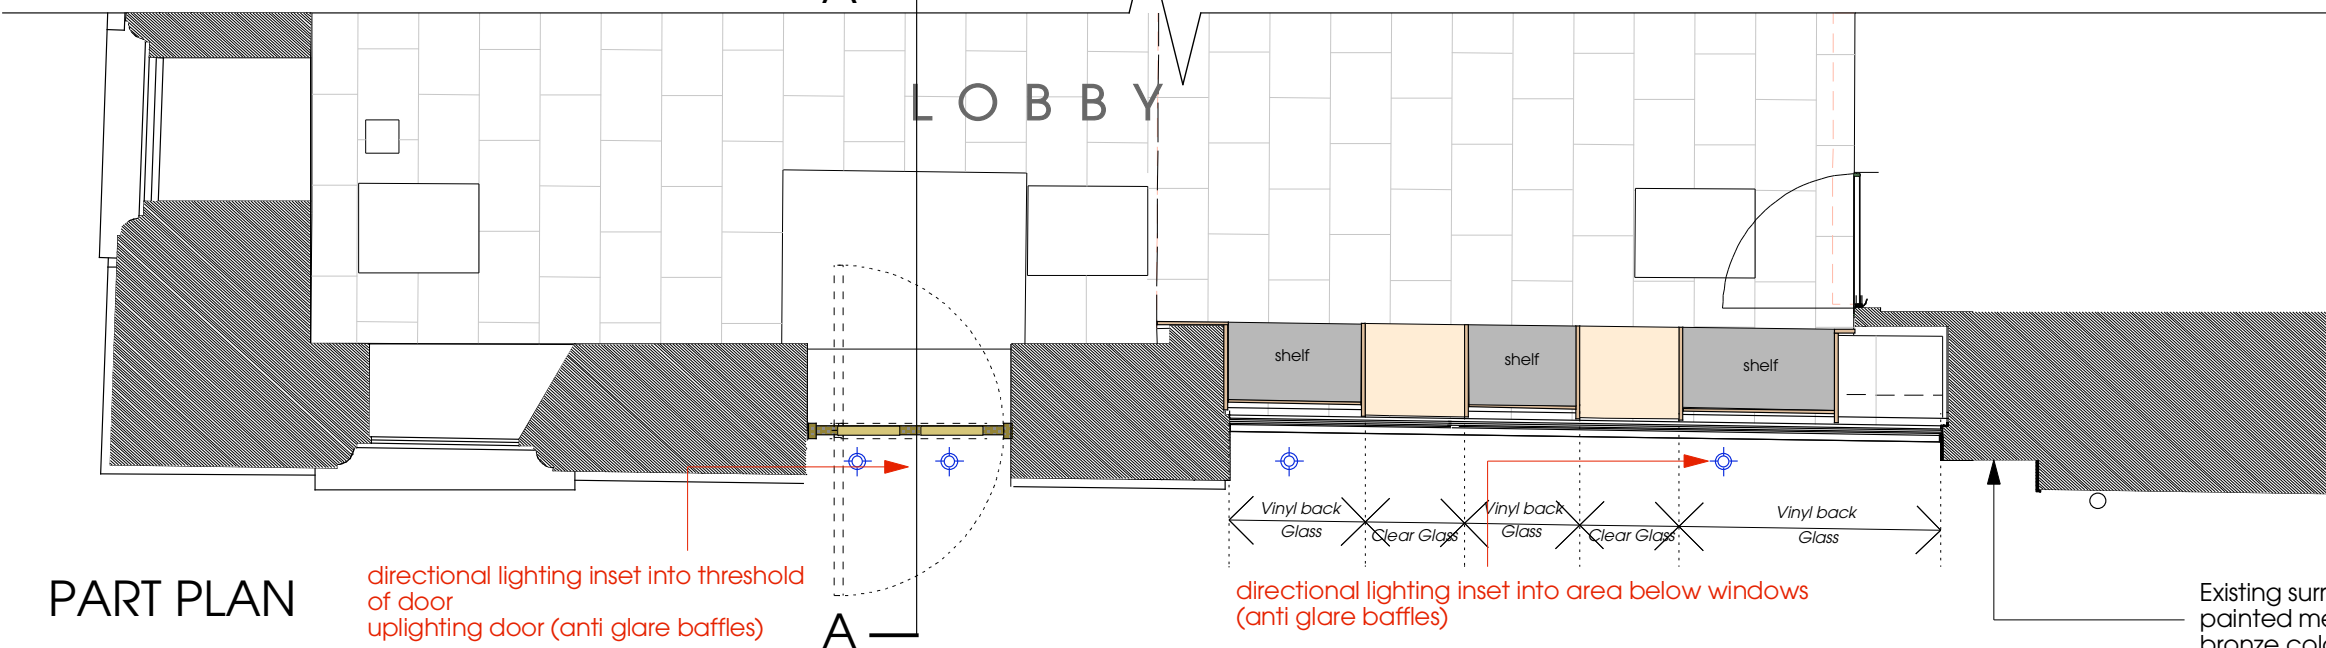

PART PLAN

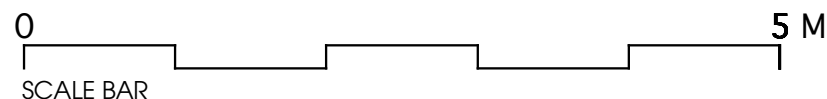

PROPOSED  
PLANNING ISSUE



Top Floor  
17 All Saints Rd  
London W11 1HA  
Tel. 020 7313 9029  
Fax. 0870 705 3172

project	The Hospital Endell Street		
drawing number	ES/G/P.02	scale	1/50@A3
drawing	Proposed elevation to Endell Street		
notes	01/02/07		