

GENERAL NOTES

This drawing is the Copyright of O2(UK) and must not be reissued, loaned or copied without written consent.
Use written dimensions only.

ICNIRP 'Sign off' statement Box

The proposed installation is compliant with ICNIRP recommendations.(Designed in accordance with O2(UK) Datasheet 064 issue 3.0)

Certified by O2(UK) Radio Planner Name: _____

Signature: _____ Date: _____

Rev	Date	Description	Drw	Ckd
B	27.10.06	Cable tray revised.	AR	GS
A	19.10.06	First issue for planning	AR	GS

SAGE

design • safety • training

Sage Consulting Limited

The Radlett Village Institute, 413 Watling St, Radlett, Hertfordshire WD7 7JG
T: 01923 289777 F: 01923 853316 E: enquiries@sage-consulting.co.uk
www.sage-consulting.co.uk

O₂ (UK)

Project Title:
Cell 18833 (Option 2)
Gray's Inn: Eastman Dental Hosp.

Drawing Title:
South West Facing Elevation
Proposed

Date: 08.05.06	Drawn: AR
Scale: As shown	Checked: GS
Region: M25 South	Approved: LG

Drawing Number:
P/18833/OPT2/003/B

Proposed top of O2(UK)
GSM & UMTS antennas
@ 25.2m AGL

Proposed C/L of O2(UK)
UMTS A4, A5 & A6 antenna
@ 24.2m AGL

Proposed C/L of O2(UK)
GSM A1, A2 & A3 antenna
@ 24.0m AGL


Top of existing chimney
25.2m (approx.)

Top of roof
17.1m (approx.)

Top of parapet
11.1m (approx.)

2nd Floor Roof Level
9.8m (approx.)

G.L.

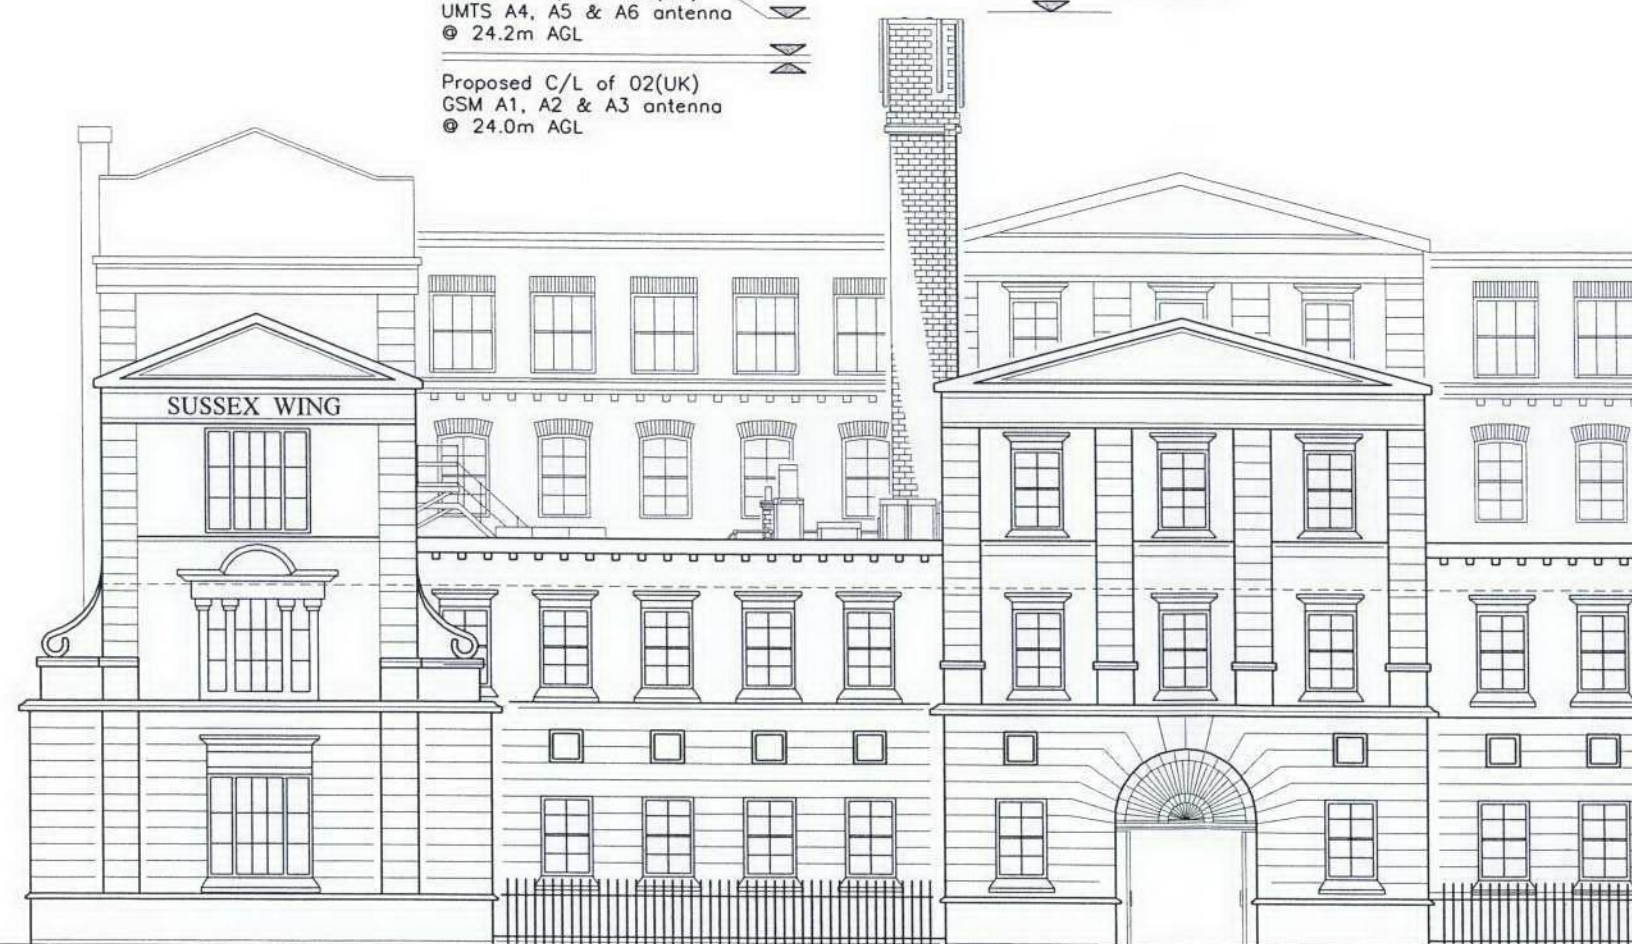

SOUTH WEST FACING ELEVATION
(SCALE 1:200)



NORTH WEST FACING ELEVATION
(SCALE 1:200)

GENERAL NOTES

This drawing is the Copyright of O2(UK) and must not be reissued, loaned or copied without written consent.
Use written dimensions only.

ICNIRP 'Sign off' statement Box

The proposed installation is compliant with ICNIRP recommendations.(Designed in accordance with O2(UK) Datasheet 064 issue 3.0)

Certified by
O2(UK) Radio
Planner

Name:

Signature:

Date:

Rev	Date	Description	Drw	Ckd
A	27.10.06	First issue for planning	AR	GS

SAGE

design • safety • training

Sage Consulting Limited

The Radlett Village Institute, 413 Watling St, Radlett, Hertfordshire WD7 7JG
T: 01923 289777 F: 01923 853316 E: enquiries@sage-consulting.co.uk
www.sage-consulting.co.uk

O₂ (UK)

Project Title:
Cell 18833 (Option 2)
Gray's Inn: Eastman Dental Hosp.

Drawing Title:
North West Facing Elevation
Proposed


Date: 08.05.06 Drawn: AR

Scale: As shown Checked: GS

Region: M25 South Approved: LG

Drawing Number:

P/18833/OPT2/004/A

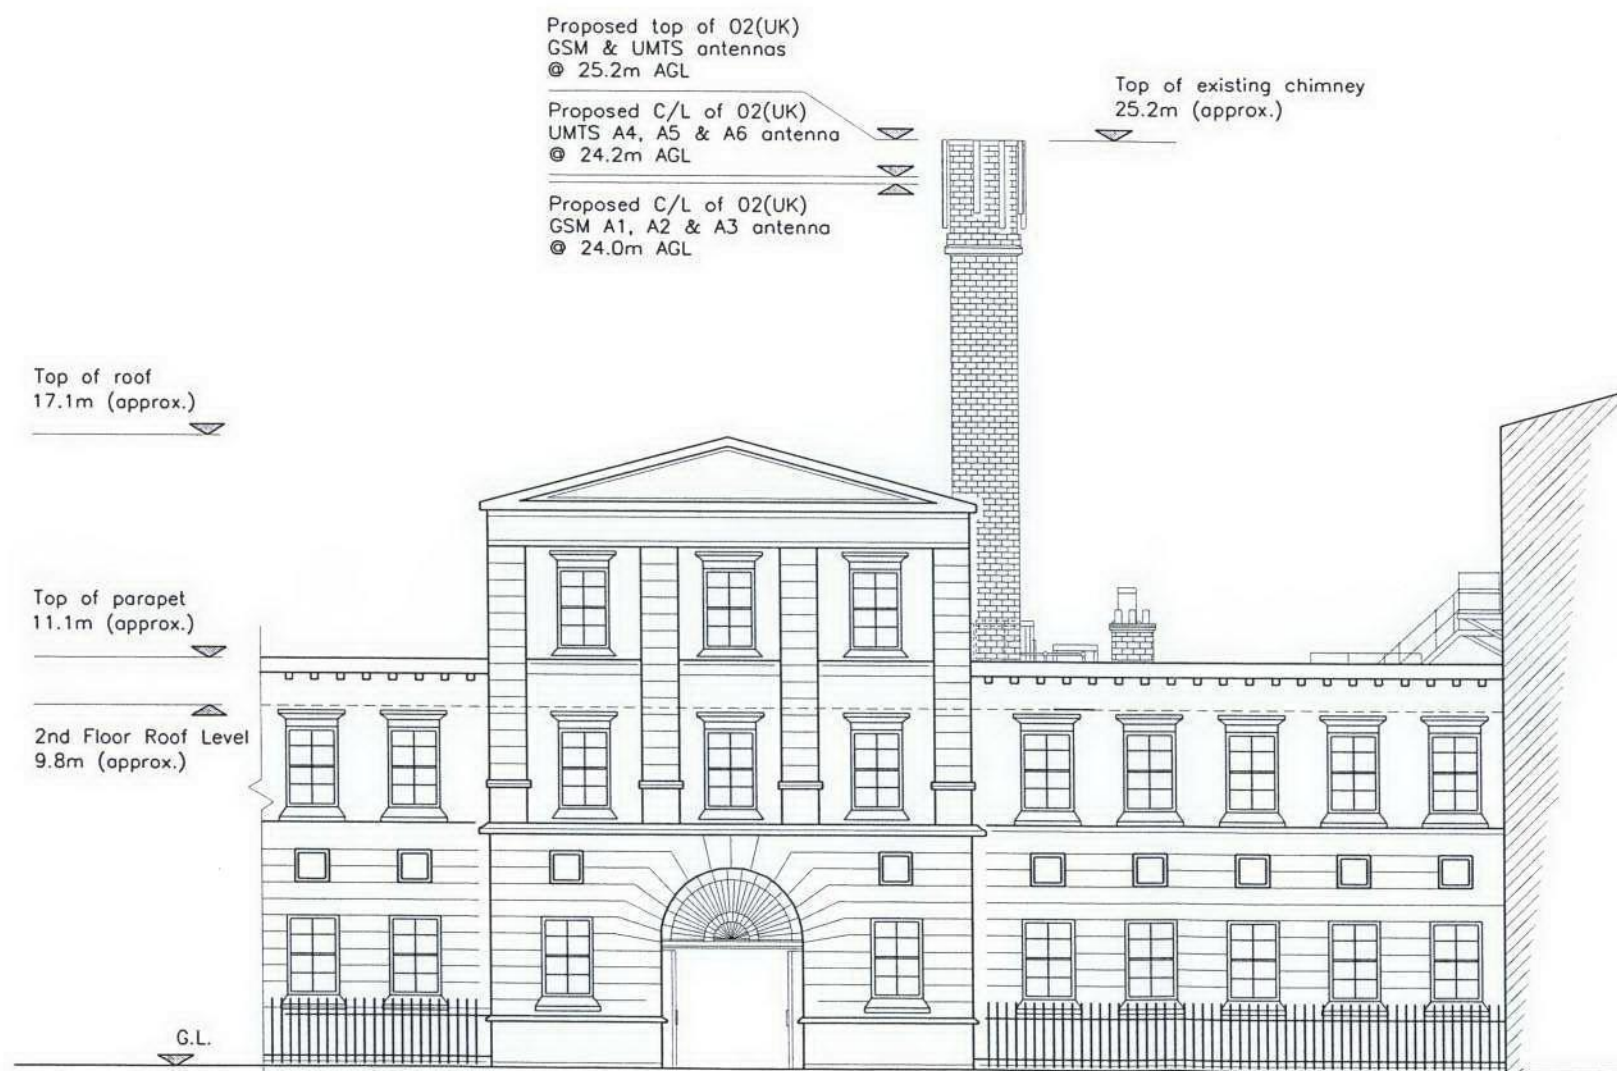

NORTH EAST FACING ELEVATION
(From courtyard)
(SCALE 1:200)

GENERAL NOTES

This drawing is the Copyright of O2(UK) and must not be reissued, loaned or copied without written consent.
Use written dimensions only.

ICNIRP 'Sign off' statement Box

The proposed installation is compliant with ICNIRP recommendations. (Designed in accordance with O2(UK) Datasheet 064 issue 3.0)

Certified by
O2(UK) Radio
Planner

Name:

Signature:

Date:

Rev	Date	Description	Drw	Ckd
A	27.10.06	First issue for planning	AR	GS

SAGE

design • safety • training

Sage Consulting Limited

The Radlett Village Institute, 413 Walling St, Radlett, Hertfordshire WD7 7JG
T: 01923 286777 F: 01923 853316 E: enquiries@sage-consulting.co.uk
www.sage-consulting.co.uk

O₂ (UK)

Project Title:
Cell 18833 (Option 2)
Gray's Inn: Eastman Dental Hosp.

Drawing Title:
North East Facing Elevation
Proposed

Date: 08.05.06 Drawn: AR

Scale: As shown Checked: GS

Region: M25 South Approved: LG

Drawing Number:
P/18833/OPT2/005/A

GENERAL NOTES

This drawing is the Copyright of O2(UK) and must not be reissued, loaned or copied without written consent.
Use written dimensions only.

ICNIRP 'Sign off' statement Box

The proposed installation is compliant with ICNIRP recommendations. (Designed in accordance with O2(UK) Datasheet 064 issue 3.0)

Certified by
O2(UK) Radio
Planner

Name:

Signature:

Date:

Rev	Date	Description	Drw	Ckd
A	27.10.06	First issue for planning	AR	GS

SAGE

design • safety • training

Sage Consulting Limited

The Radlett Village Institute, 413 Walling St, Radlett, Hertfordshire WD7 7JG
T: 01923 288777 F: 01923 853316 E: enquiries@sage-consulting.co.uk
www.sage-consulting.co.uk

O₂ (UK)

Project Title:
Cell 18833 (Option 2)
Gray's Inn: Eastman Dental Hosp.

Drawing Title:
South East Facing Elevation
Proposed

Date: 08.05.06 Drawn: AR

Scale: As shown Checked: GS

Region: M25 South Approved: LG

Drawing Number:
P/18833/OPT2/006/A



SOUTH EAST FACING ELEVATION
(SCALE 1:200)